



3201 20639P

AMENDED PLANS RECEIVED
DATE 22 August 2012

AMENDED PLANS RECEIVED
DATE 22 August 2012

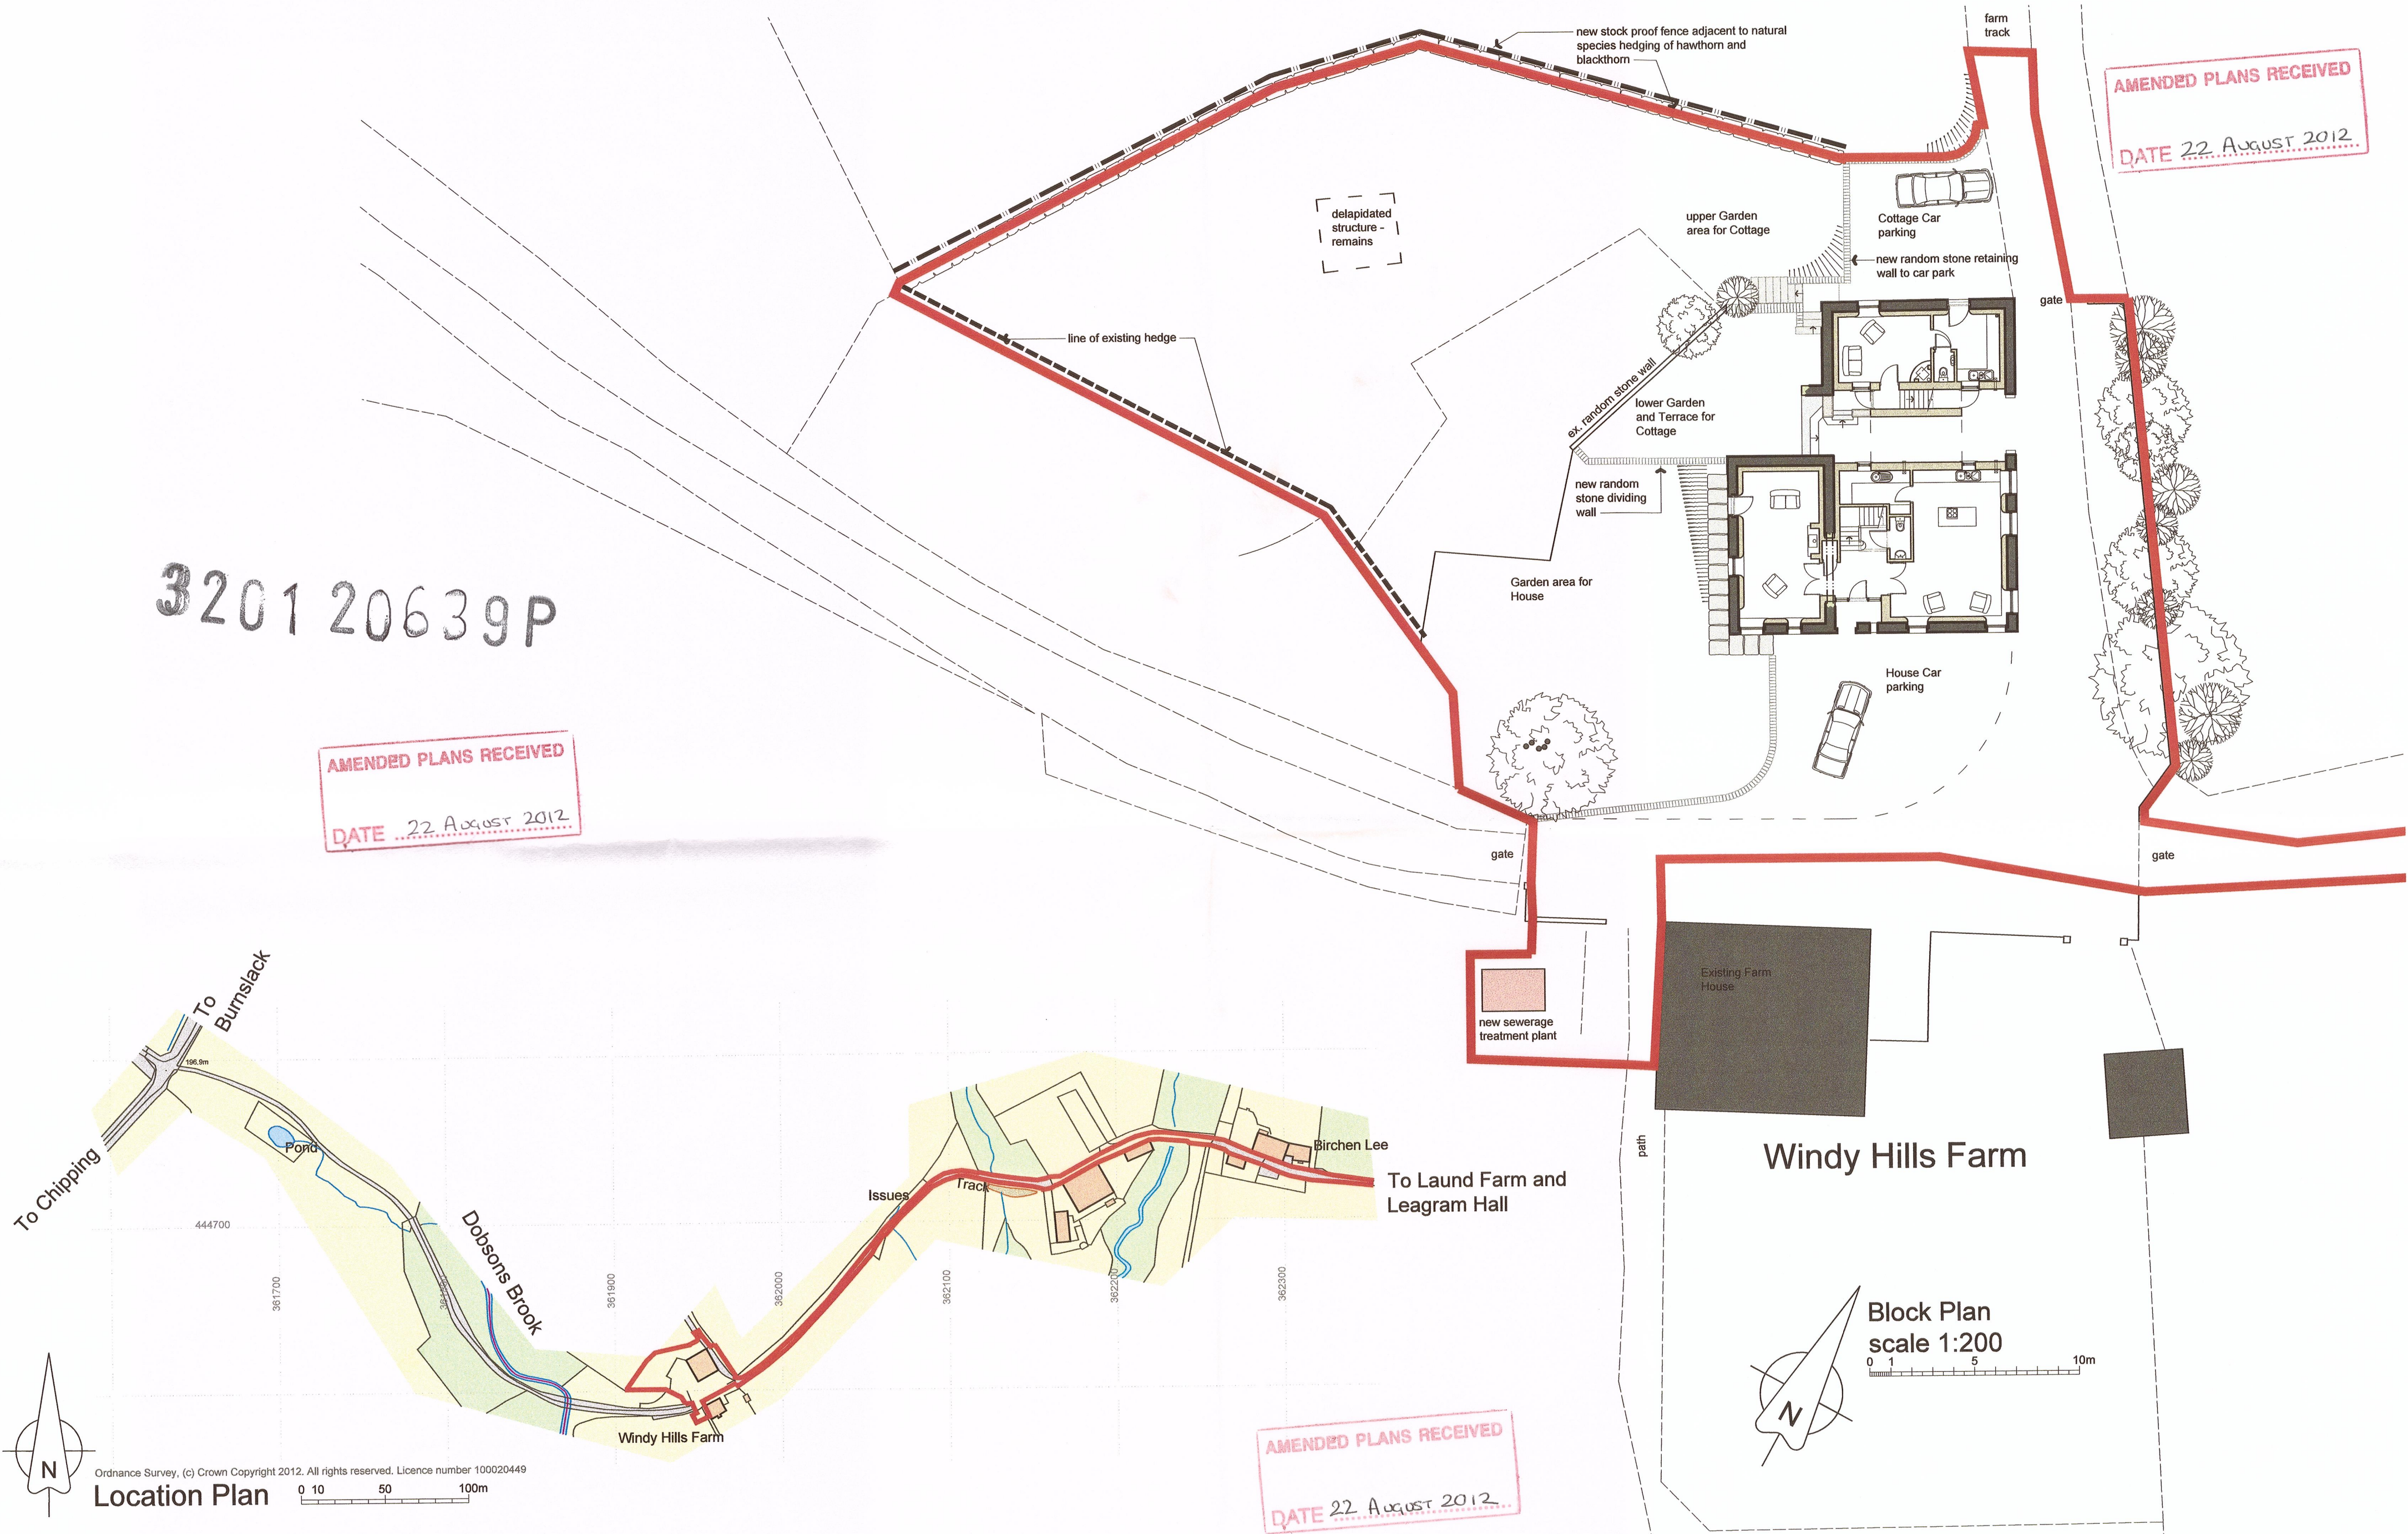

AMENDED PLANS RECEIVED
DATE 22 August 2012

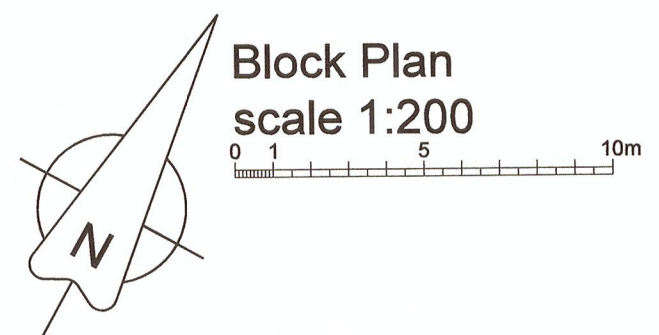

Windy Hills Farm

Block Plan
scale 1:200

PGB Architectural Services LTD			
Lily Cottage 12 Glen Avenue Knowle Green Preston PR3 2ZQ	CLIENT Mr J Wield Blundell Leagram Hall Chipping PR3 2QS	PROJECT Barn Conversion Windy Hills Farm Chipping PR3 2QR	DRAWING TITLE Location Plan and Block Plan
m. 07866 366565 t. 01254 820092 e. info@pgh-arch.com	PAPER SIZE A2 DATE Apr 2012	JOB NO. 2606 SCALE 1:2500 & 1:200	DRAWING NO. 05 REVISION R