
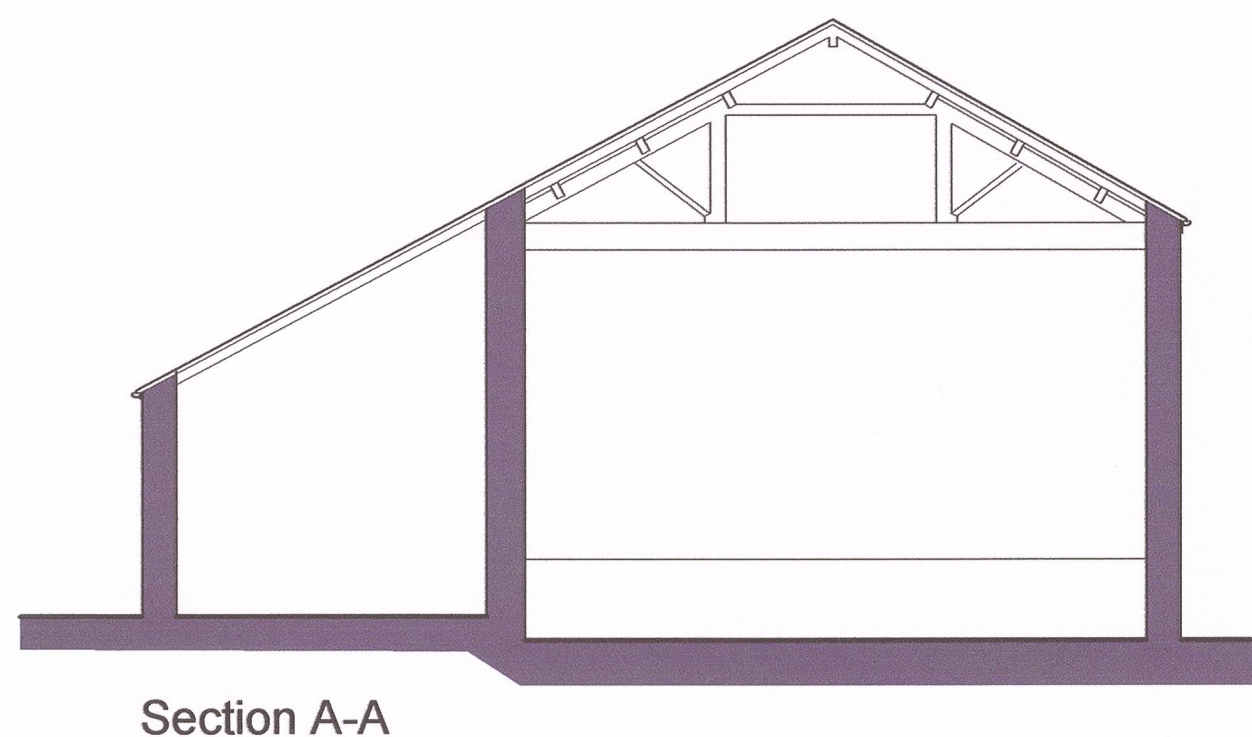
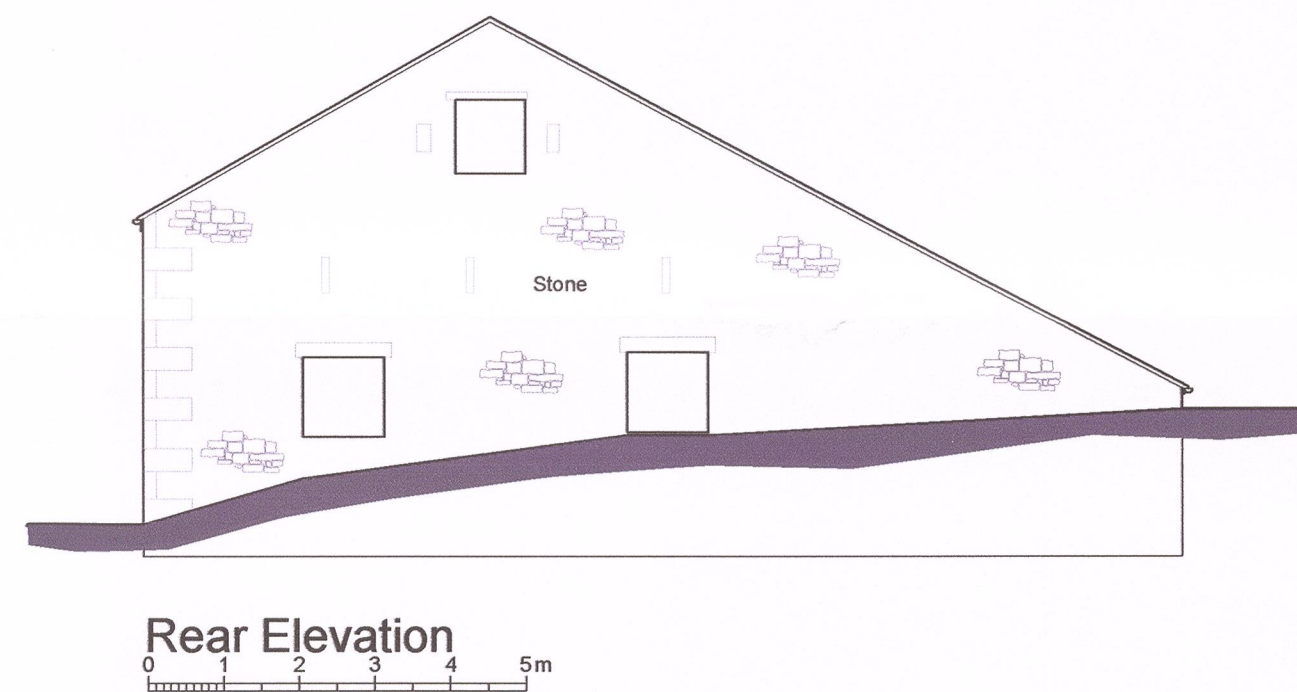


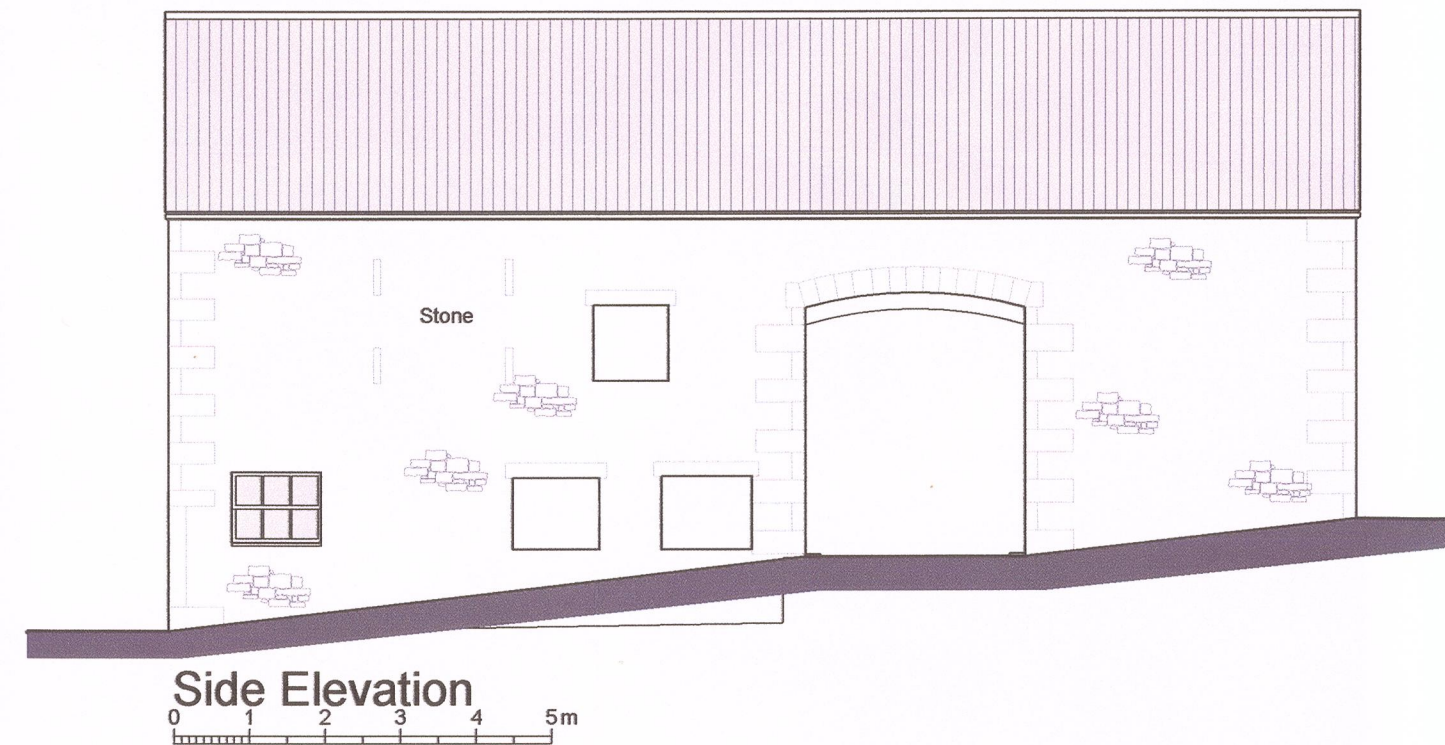

32012-0639P