



320120639P

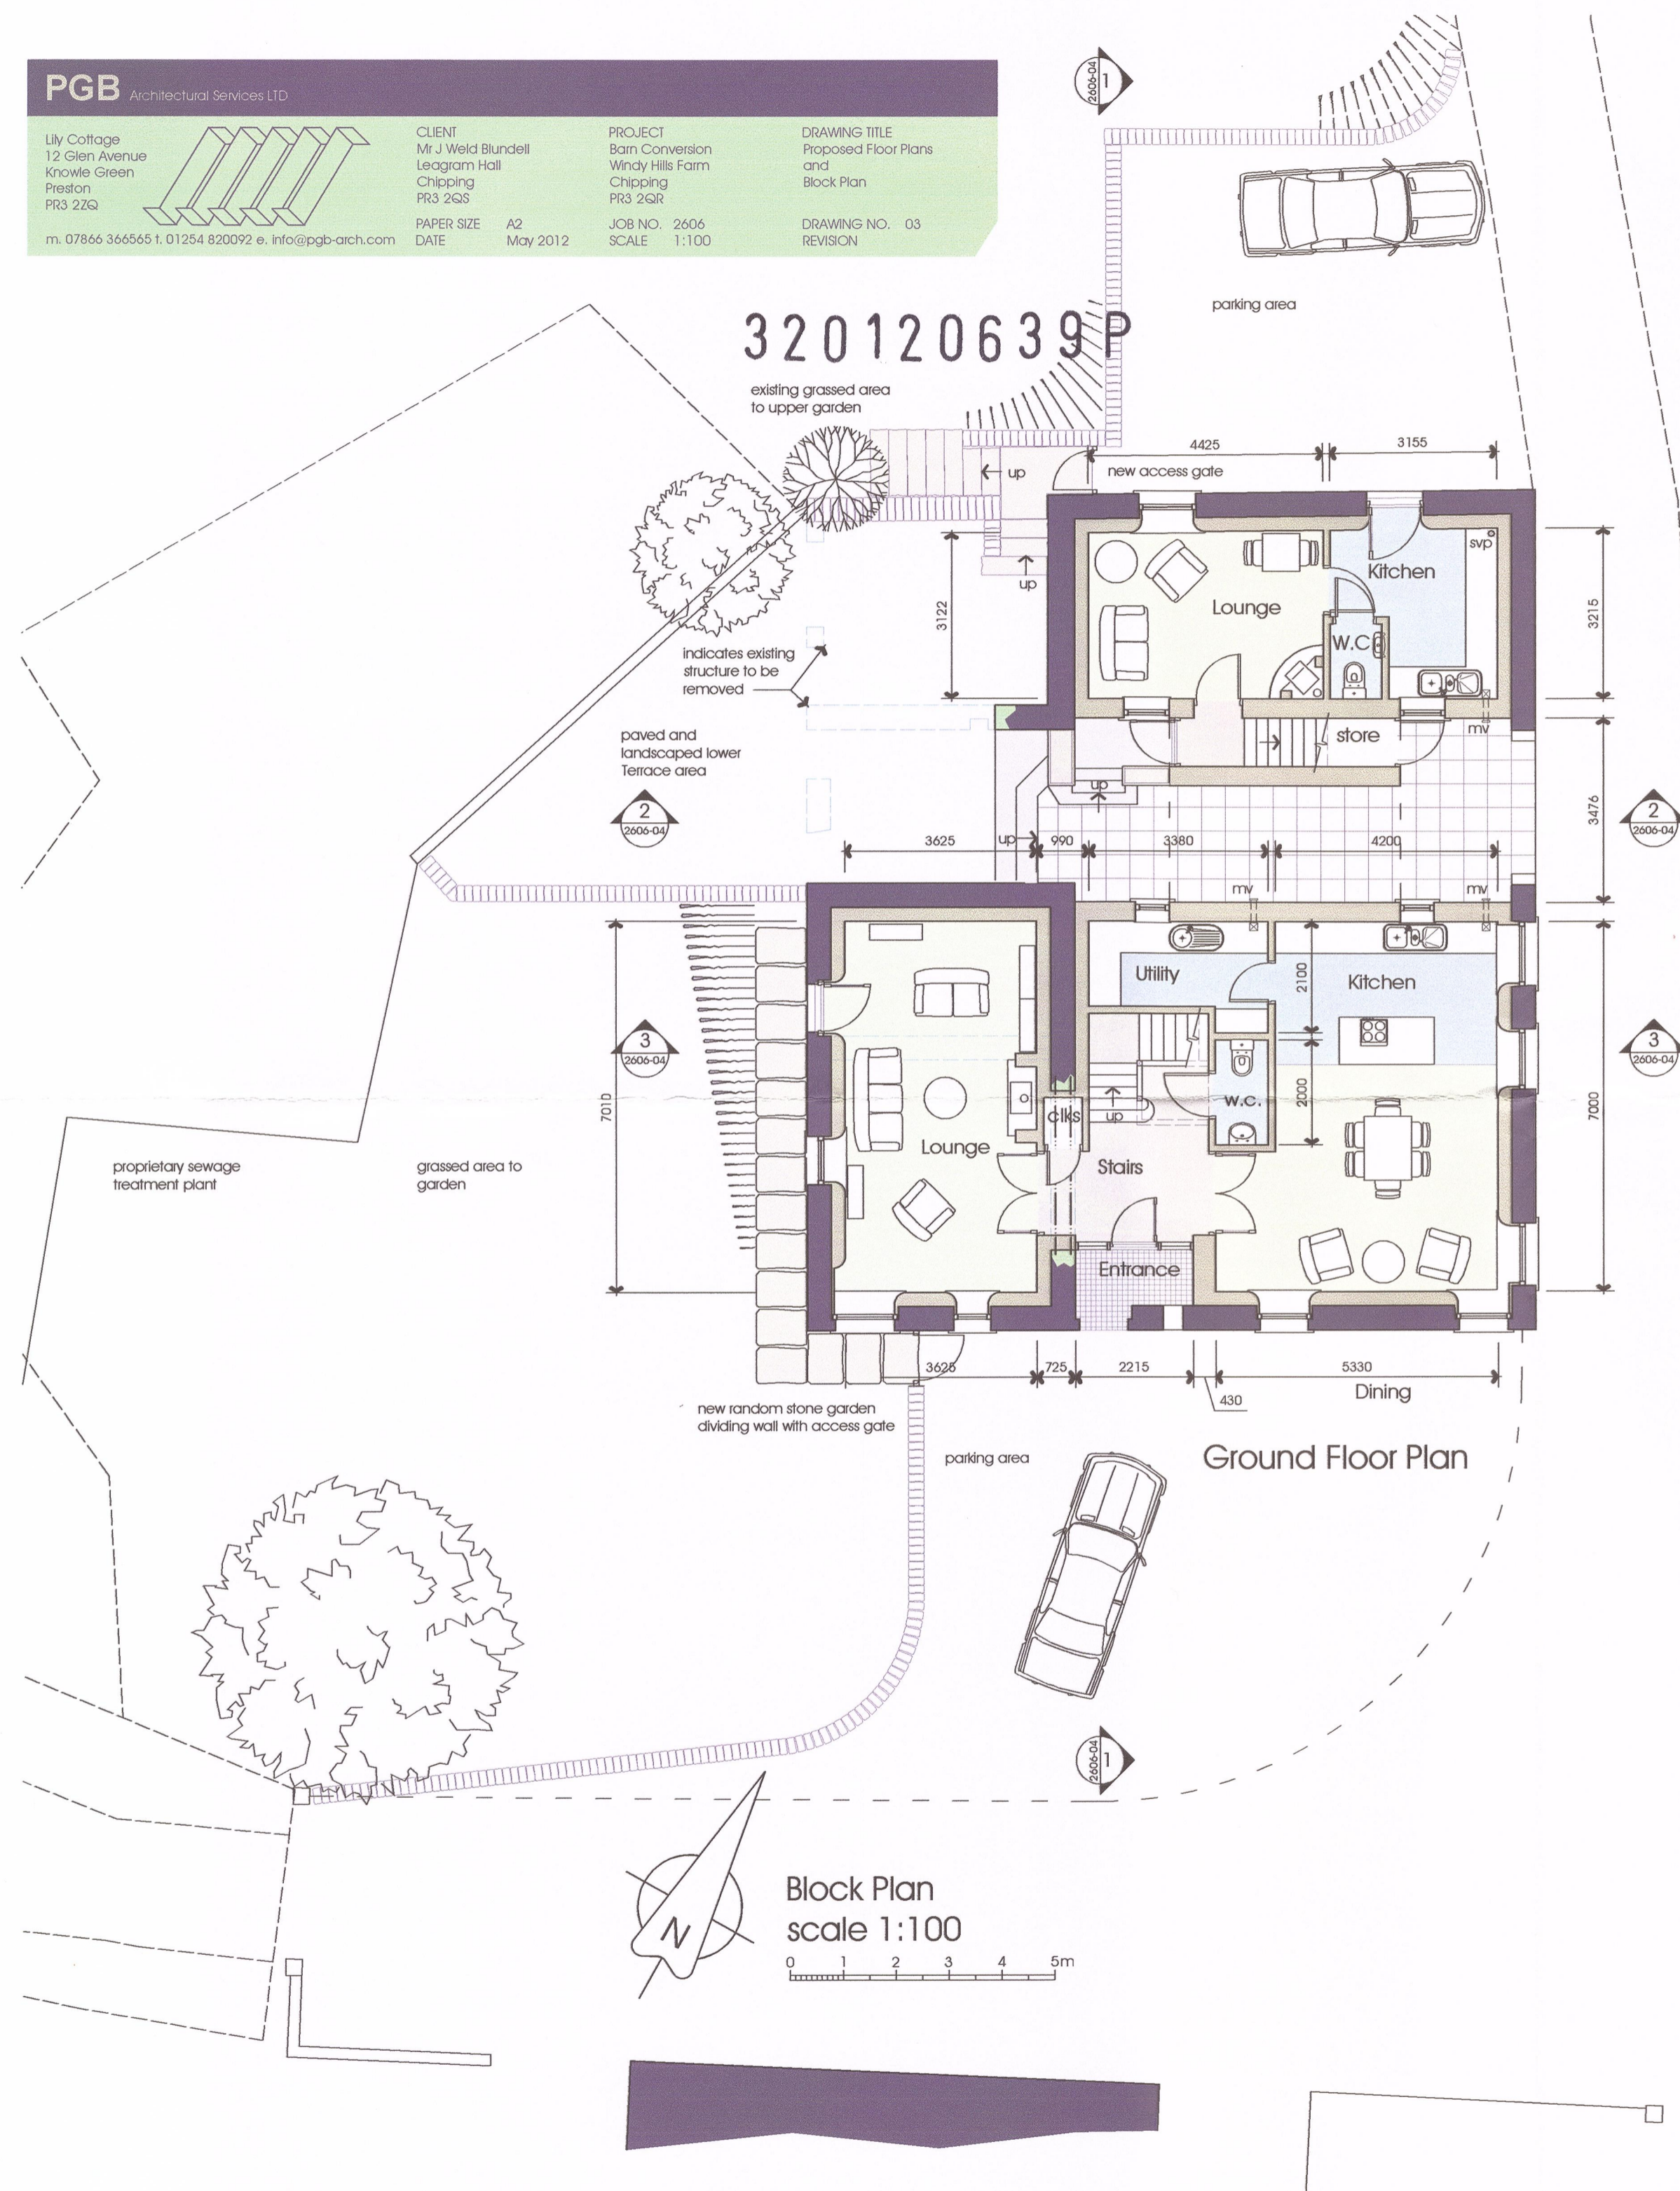

First Floor Plan

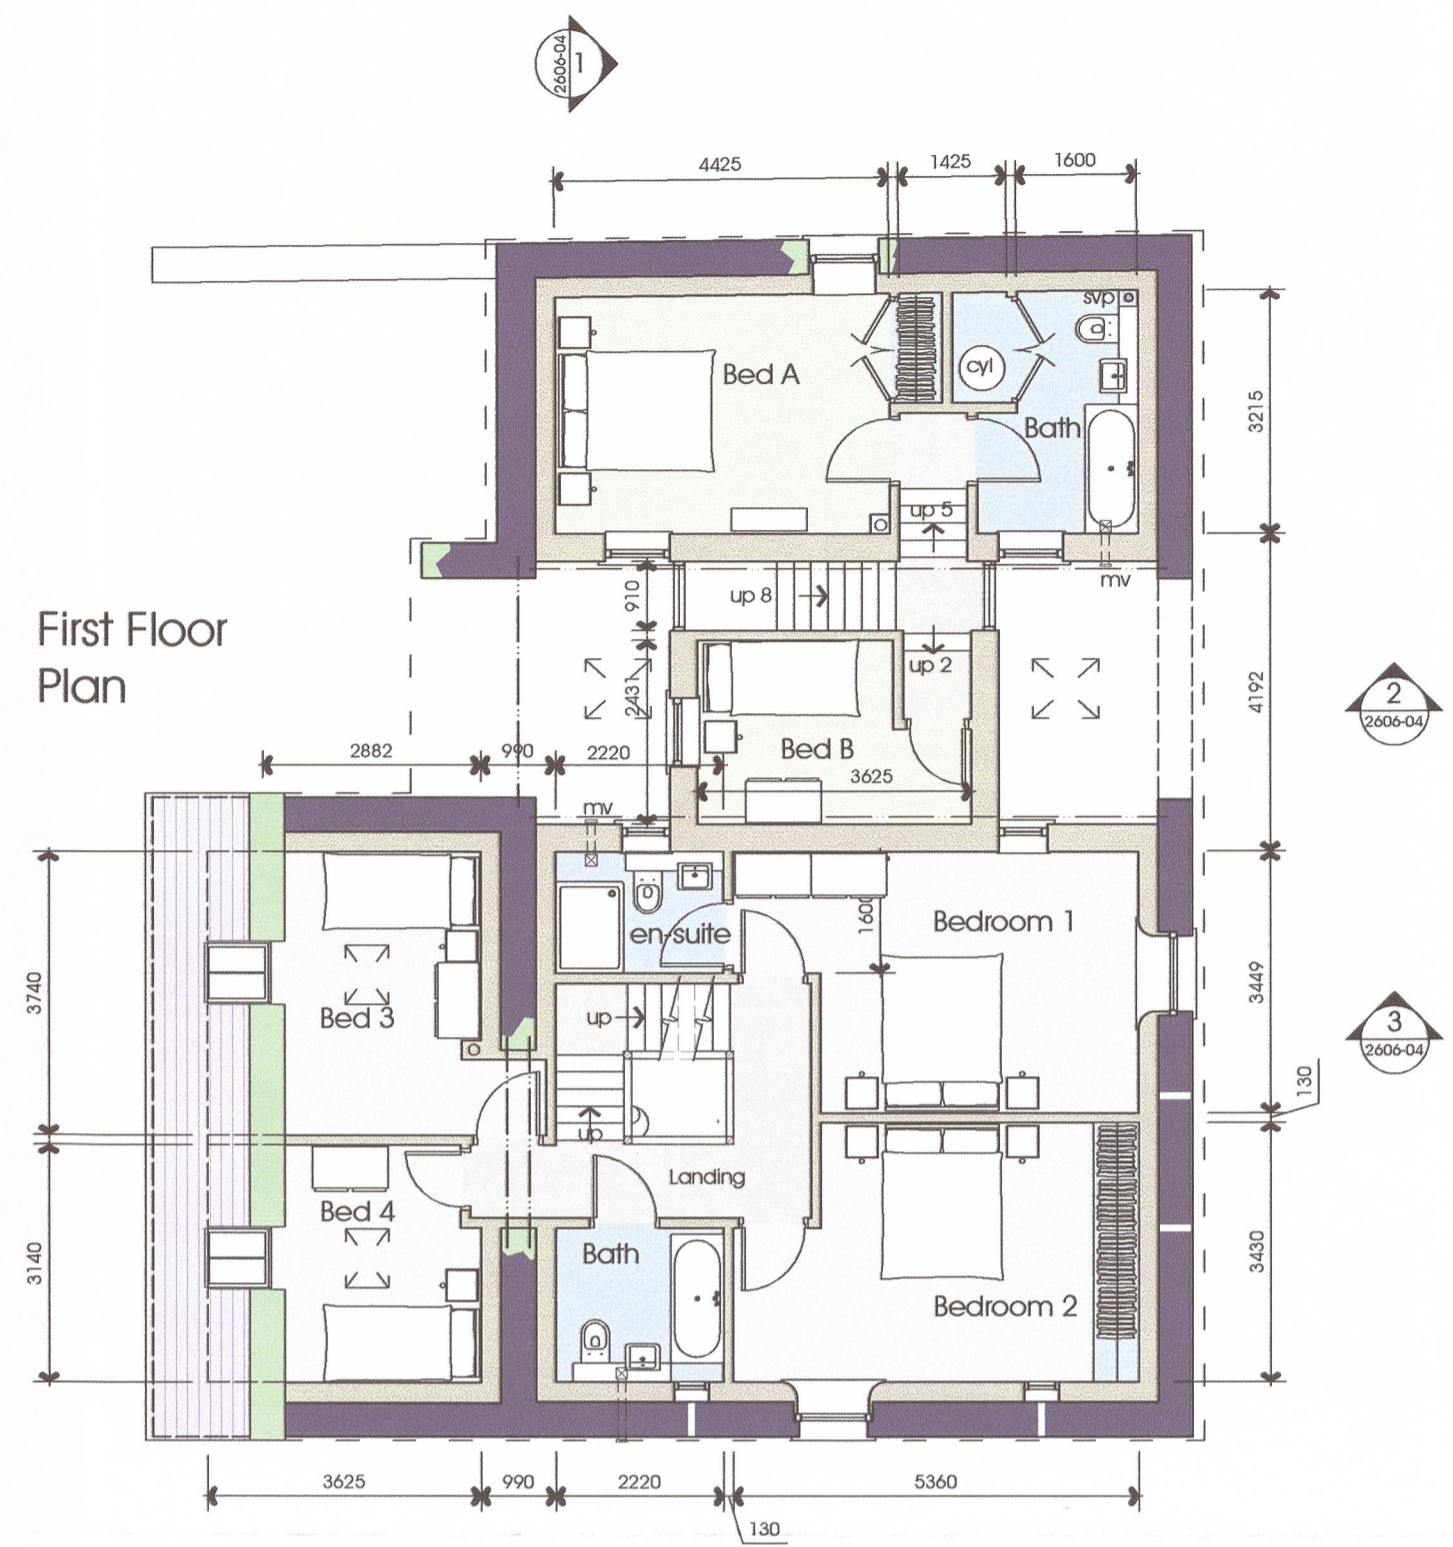

Second Floor Plan

