
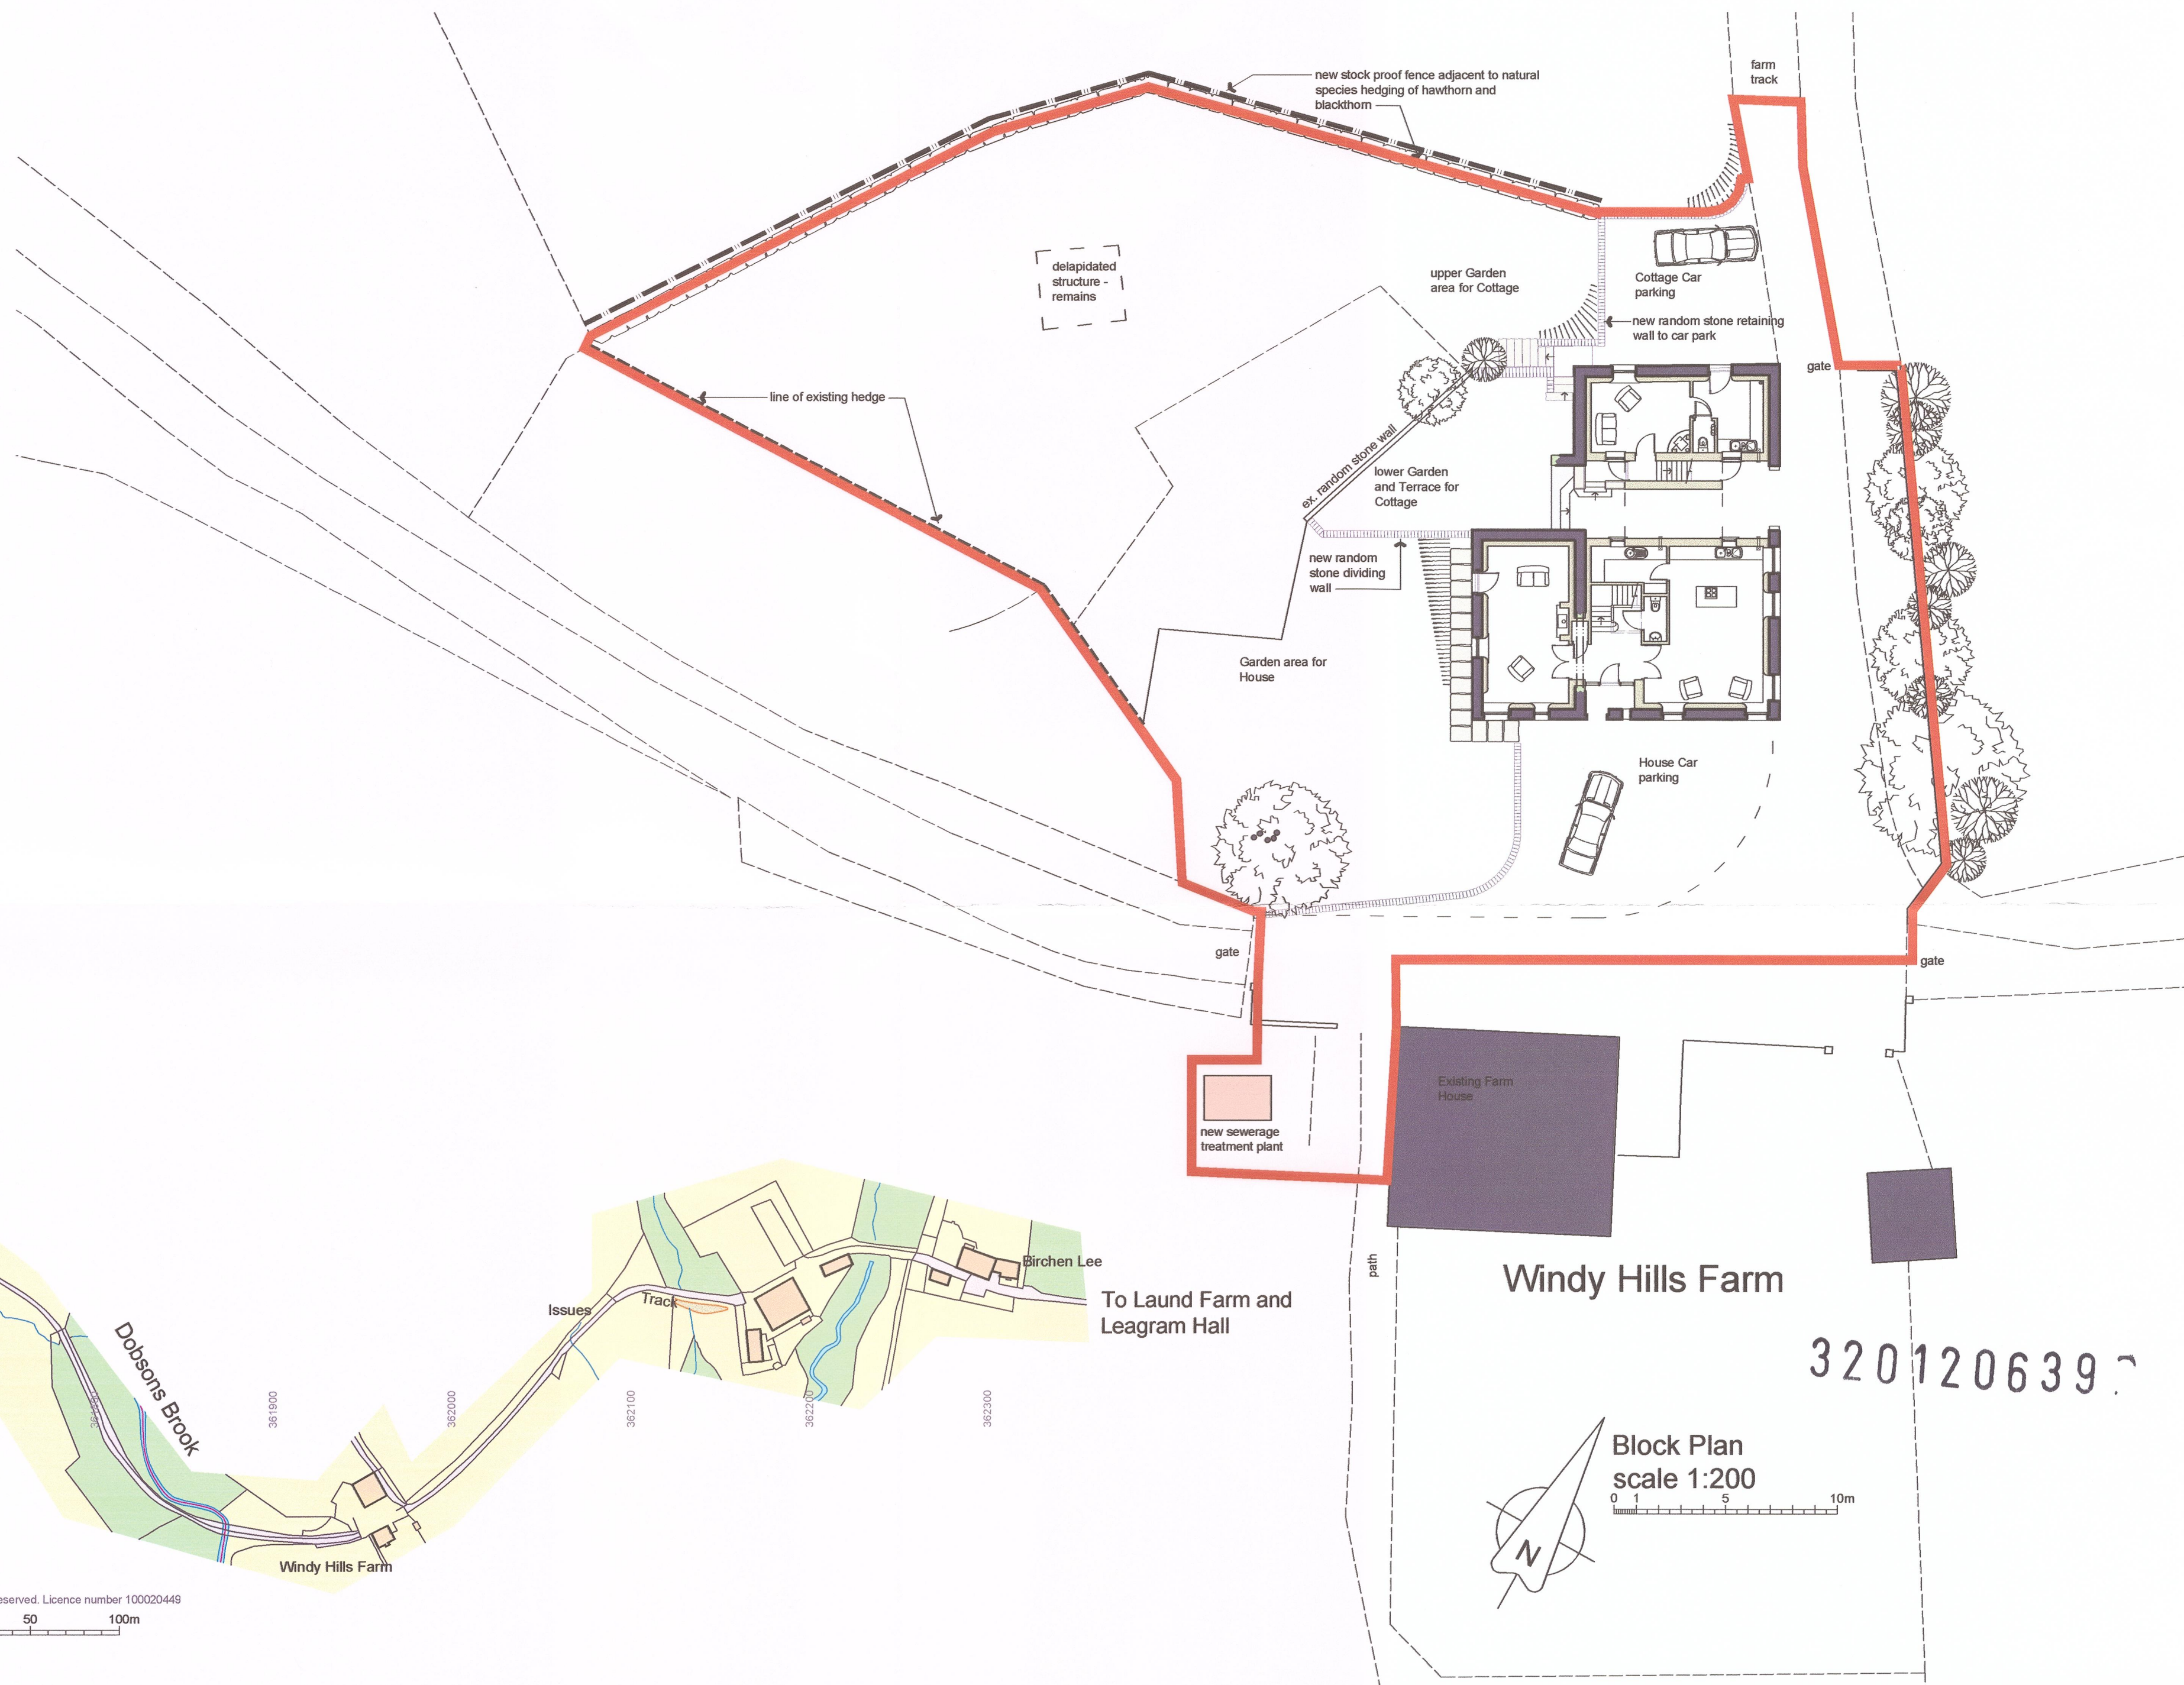


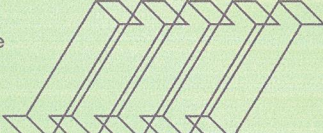

Location Plan

PGB Architectural Services LTD			
Lily Cottage 12 Glen Avenue Knowle Green Chipping PR3 2ZQ		CLIENT Mr J Weld Blundell Leagram Hall Chipping PR3 2QS	PROJECT Barn Conversion Windy Hills Farm Chipping PR3 2QR
m. 07866 366565 t. 01254 820092 e. info@pgb-arch.com	PAPER SIZE A2	JOB NO. 2606	DRAWING TITLE Location Plan and Block Plan
	DATE Apr 2012	SCALE 1:2500 & 1:200	DRAWING NO. 05
			REVISION