




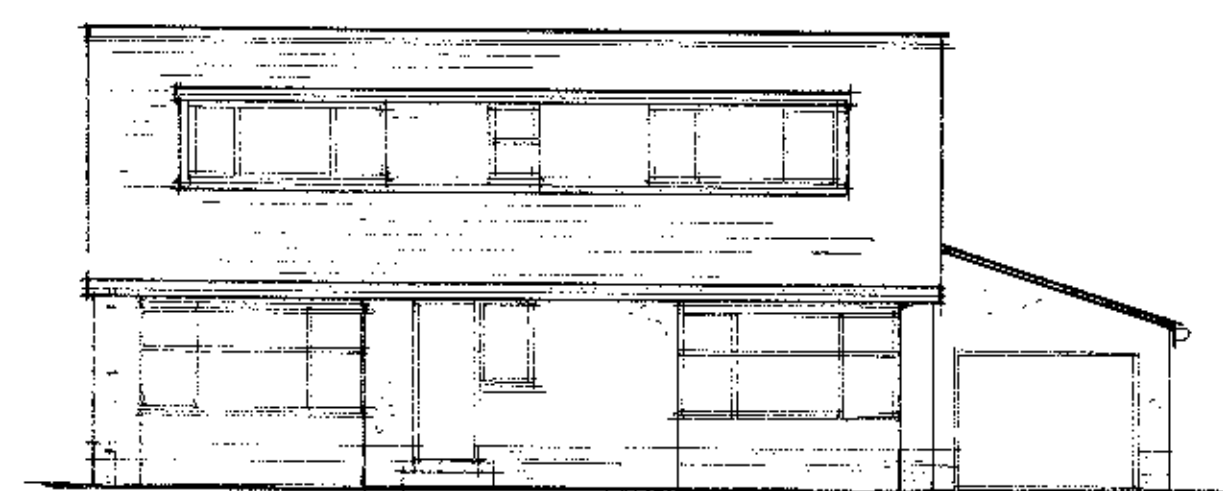


existing front elevation

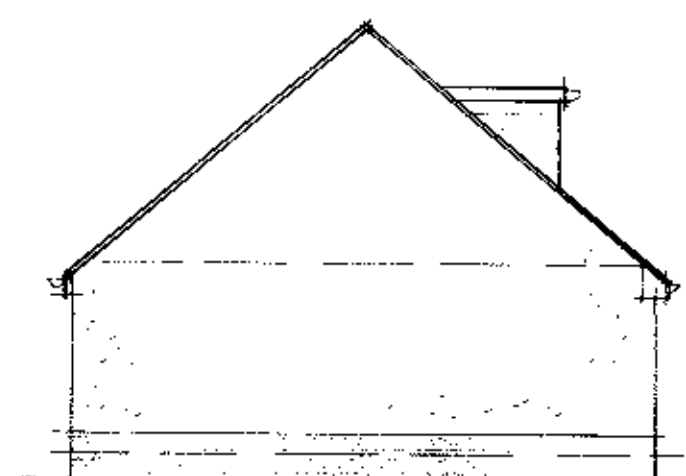


existing side elevation

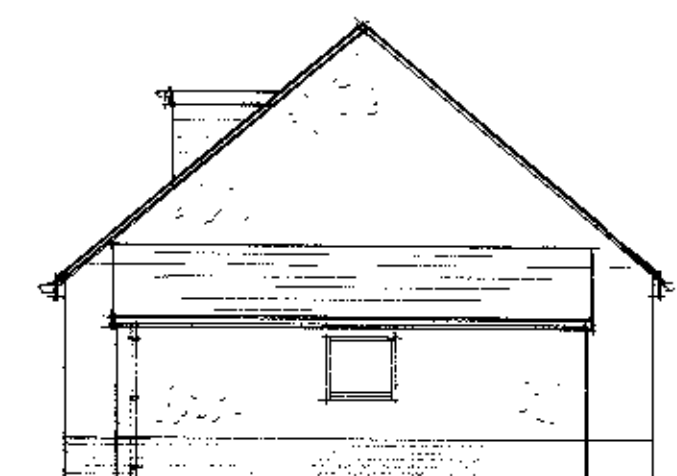


existing side elevation

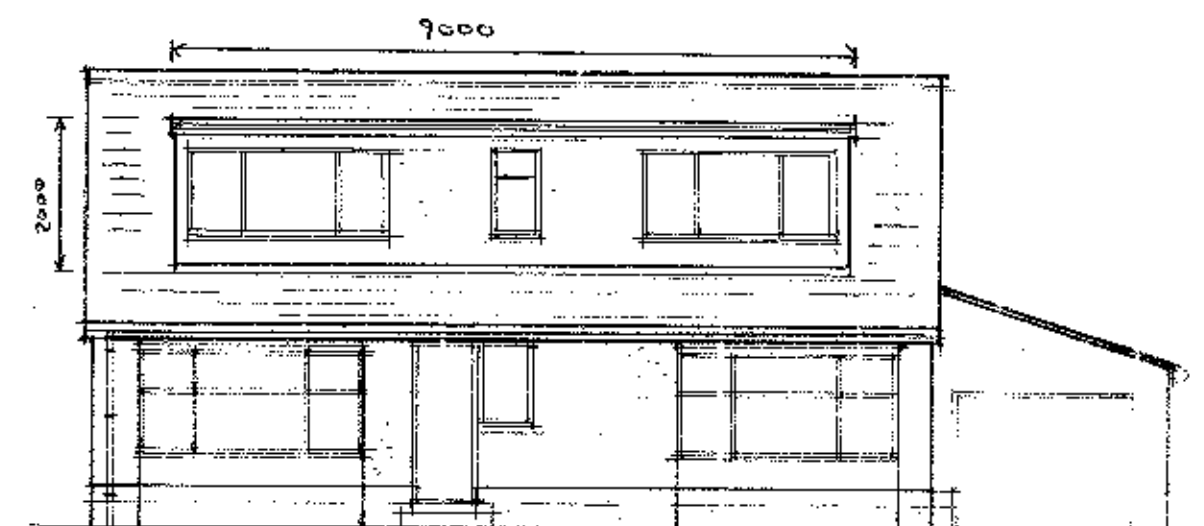


proposed front elevation

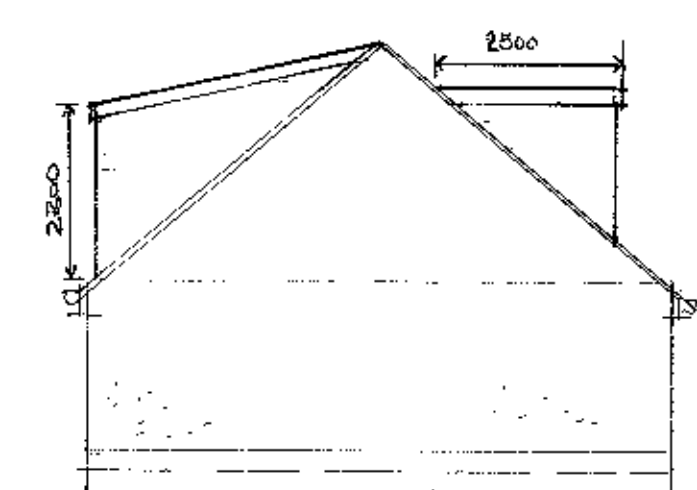


proposed side elevation

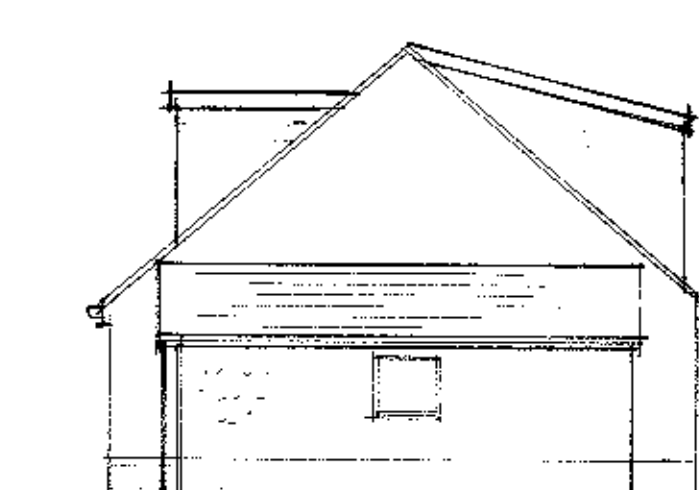


proposed side elevation

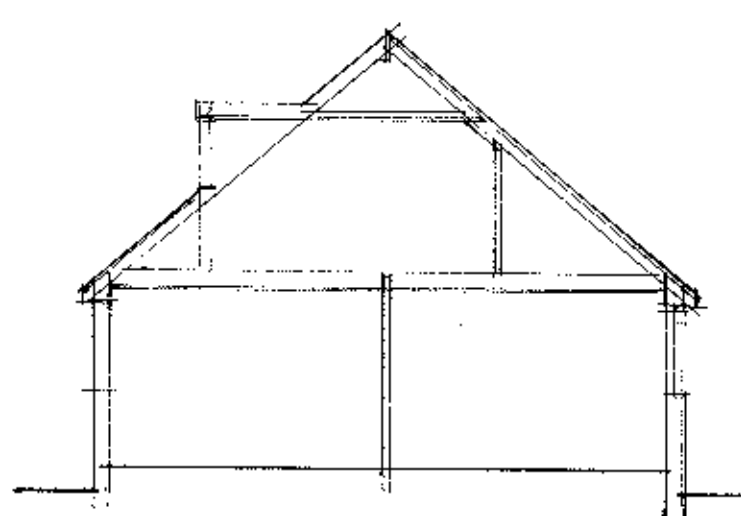


existing section

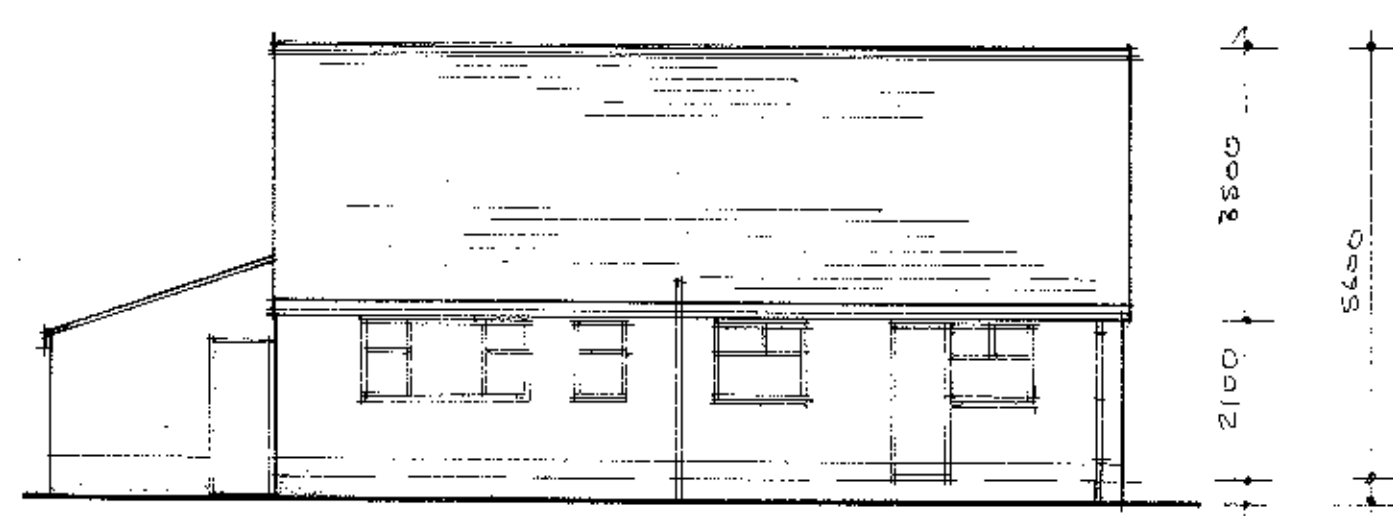


existing rear elevation

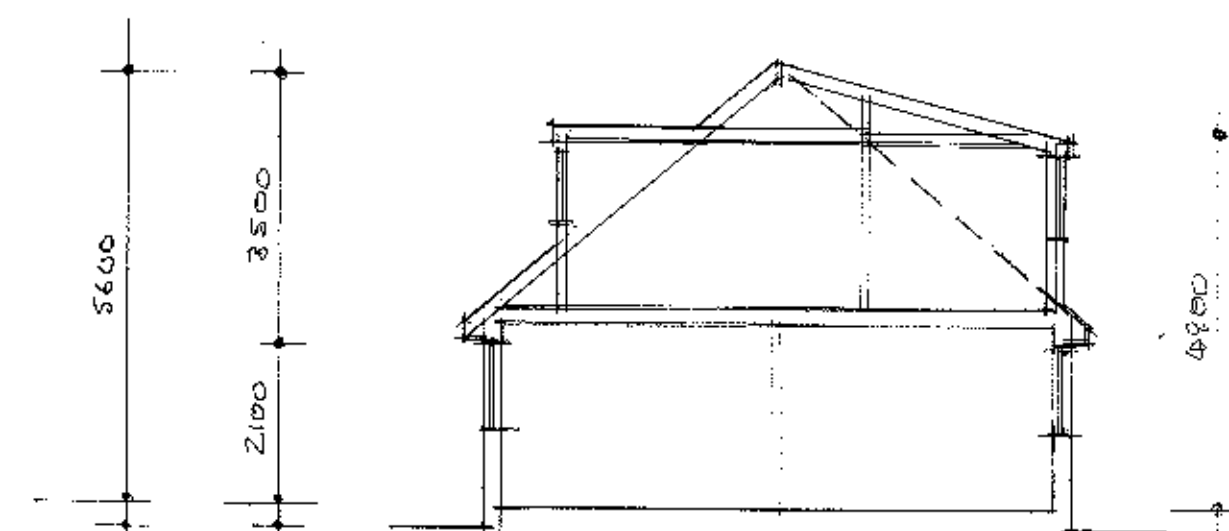


proposed section

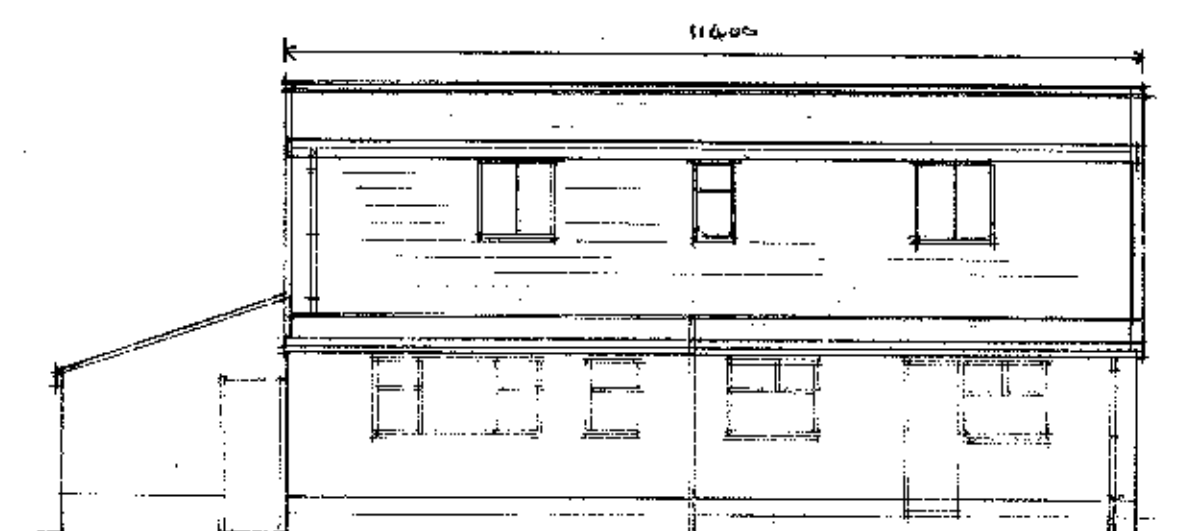


proposed rear elevation

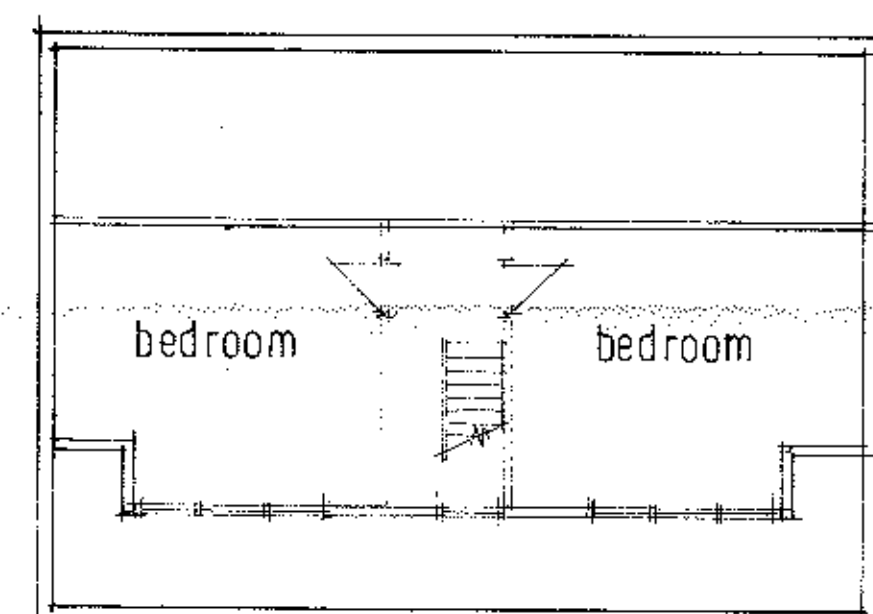


existing first floor plan

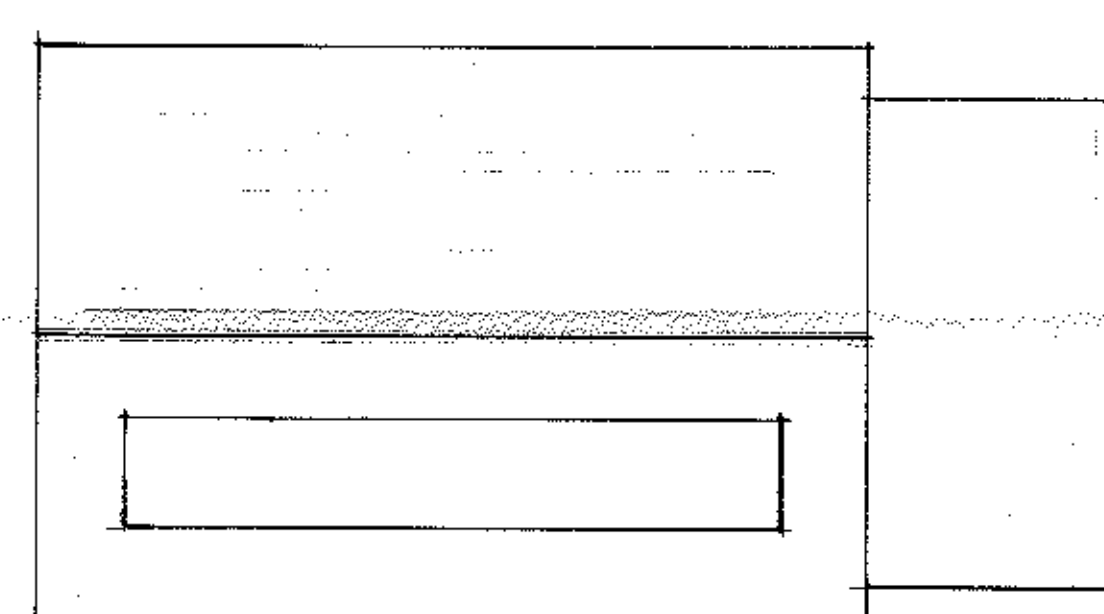


existing roof plan

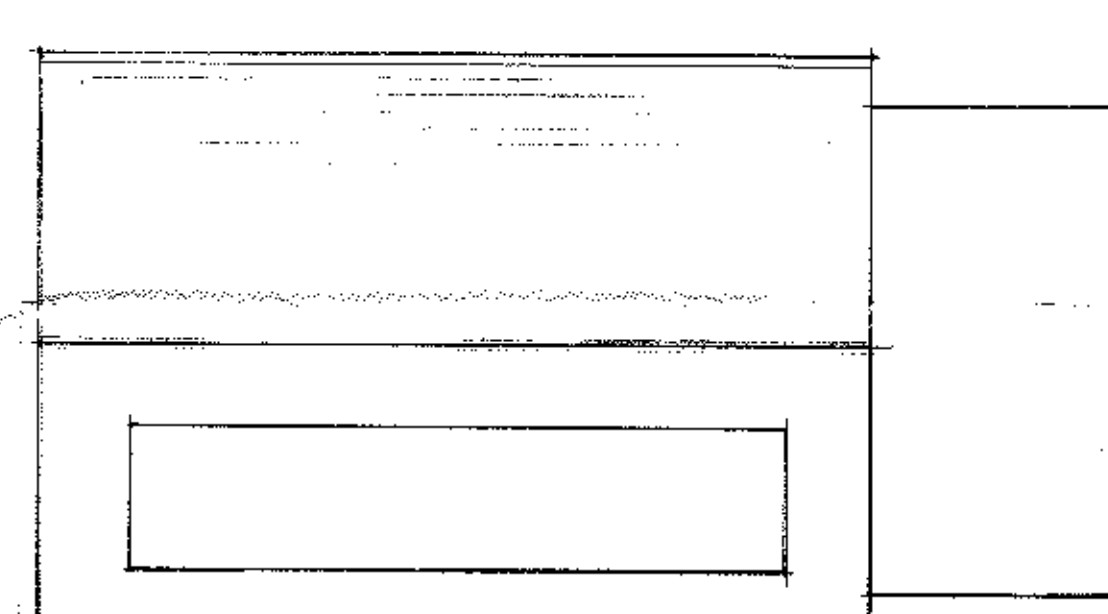


proposed roof plan

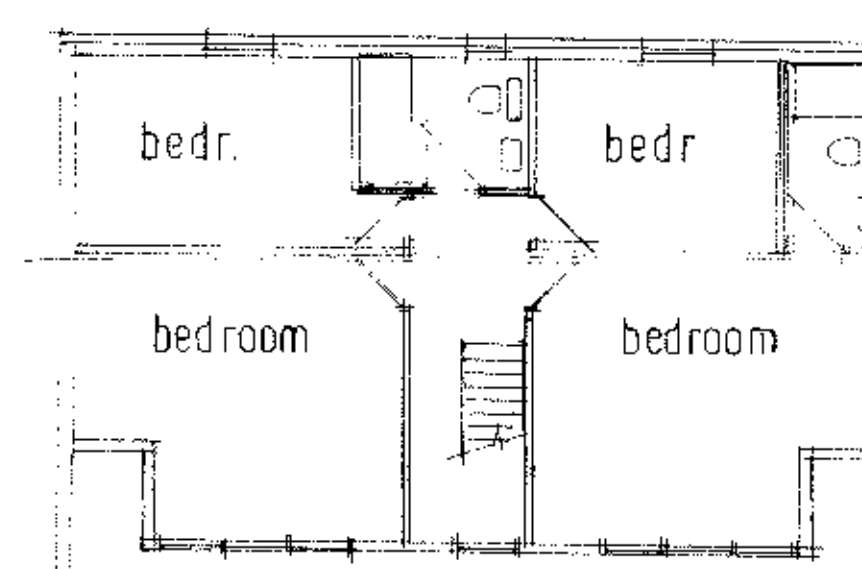

proposed first floor plan

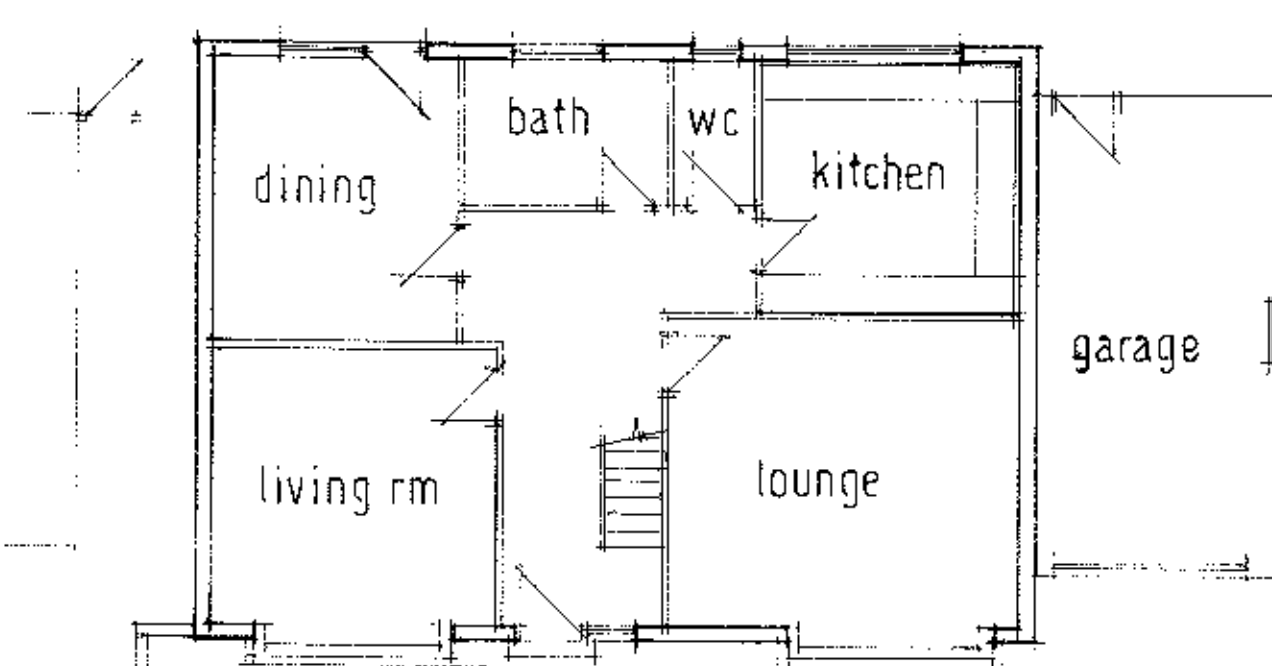

existing ground floor plan

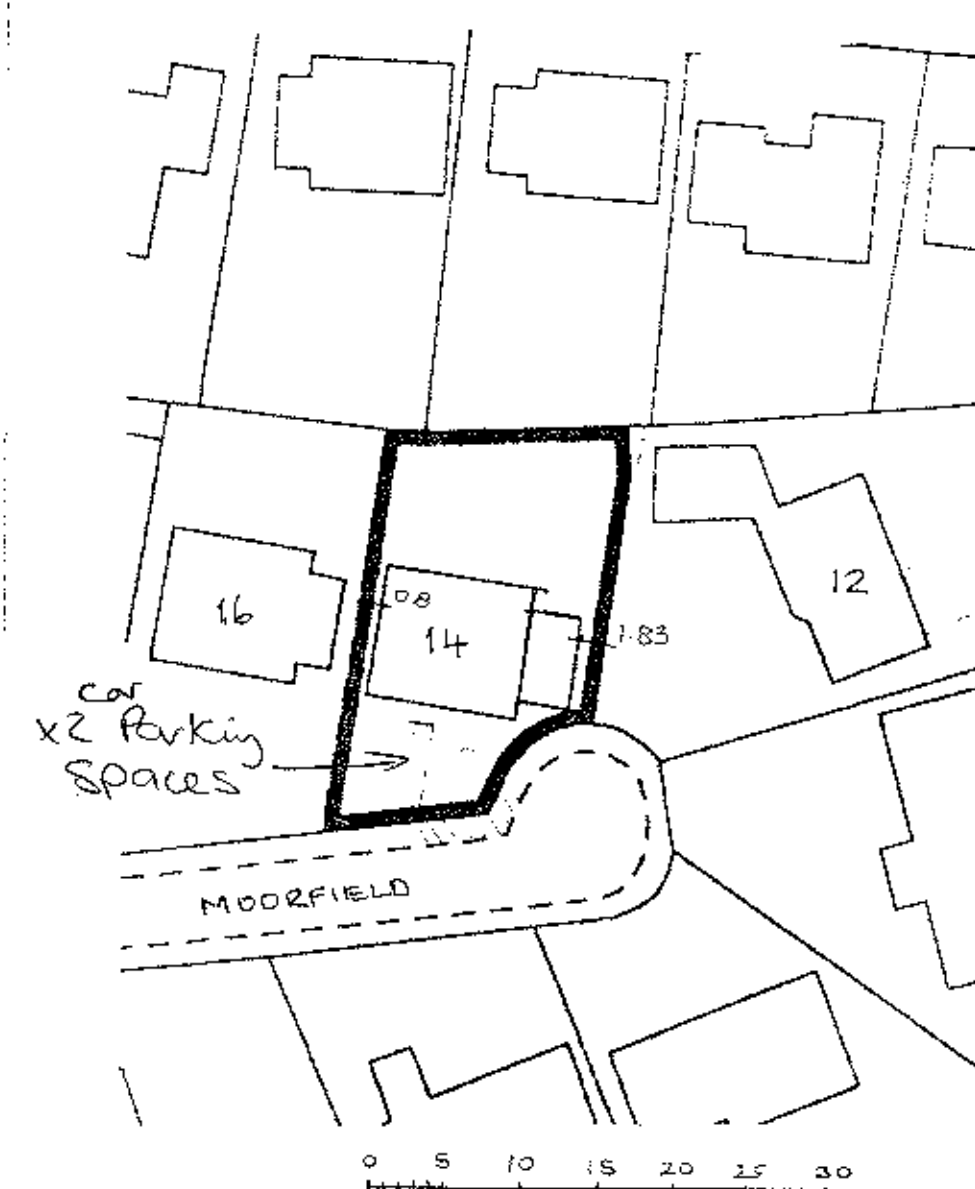

site plan 1:500


SPECIFICATION

EXTERNAL WALLS
Concrete block with smooth render painted to match existing.

ROOF
Concrete interlocking roof tiles, colour and tile profile to be to the satisfaction of the Local Authority. Upvc fascia boards, 100 mm upvc gutters and 63 mm pvc rwps.

WINDOWS
Upvc double glazed window frames to match existing house.

EXTERNAL
Demolish part front wall. Widen existing drive in block paving. Widen existing vehicular crossing including new drop kerbs.

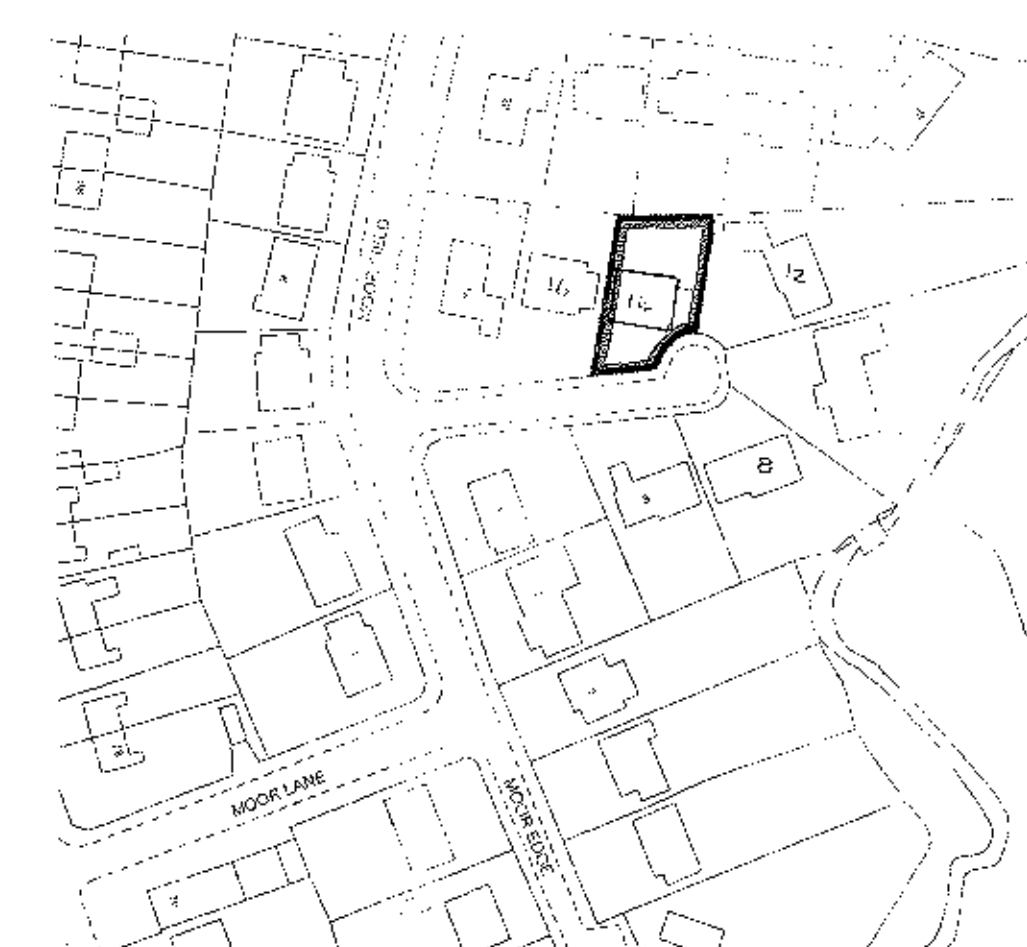

location plan 1:1250

320120652P

Note:
Any alterations to the specification or layout should be discussed with the Architect before work is carried out on site.
Contractor to check dimensions before commencing work, any discrepancies notified to the Engineer/Architect as soon as possible and to ensure all work complies with the material manufacturers recommendations

Title
**PROPOSED FIRST FLOOR EXTENSION
TO NO. 14 MOORFIELD, WHALLEY.**

Scales: 1:100

REV 'A'

Chris Astin
Building Design Services
Domestic, Commercial and Industrial
Plans prepared for:
• Planning Applications
• Building Regulations
• Extensions
• Barn Conversions etc



17 Newby Close
Burnley
BB11 4DU
Tel: 01282 703694
Mobile: 07634 182732
email: c@3120652p.co.uk