


3201206967

APPROVED PLANS PROVISIONS
DATE: 06 September 2012

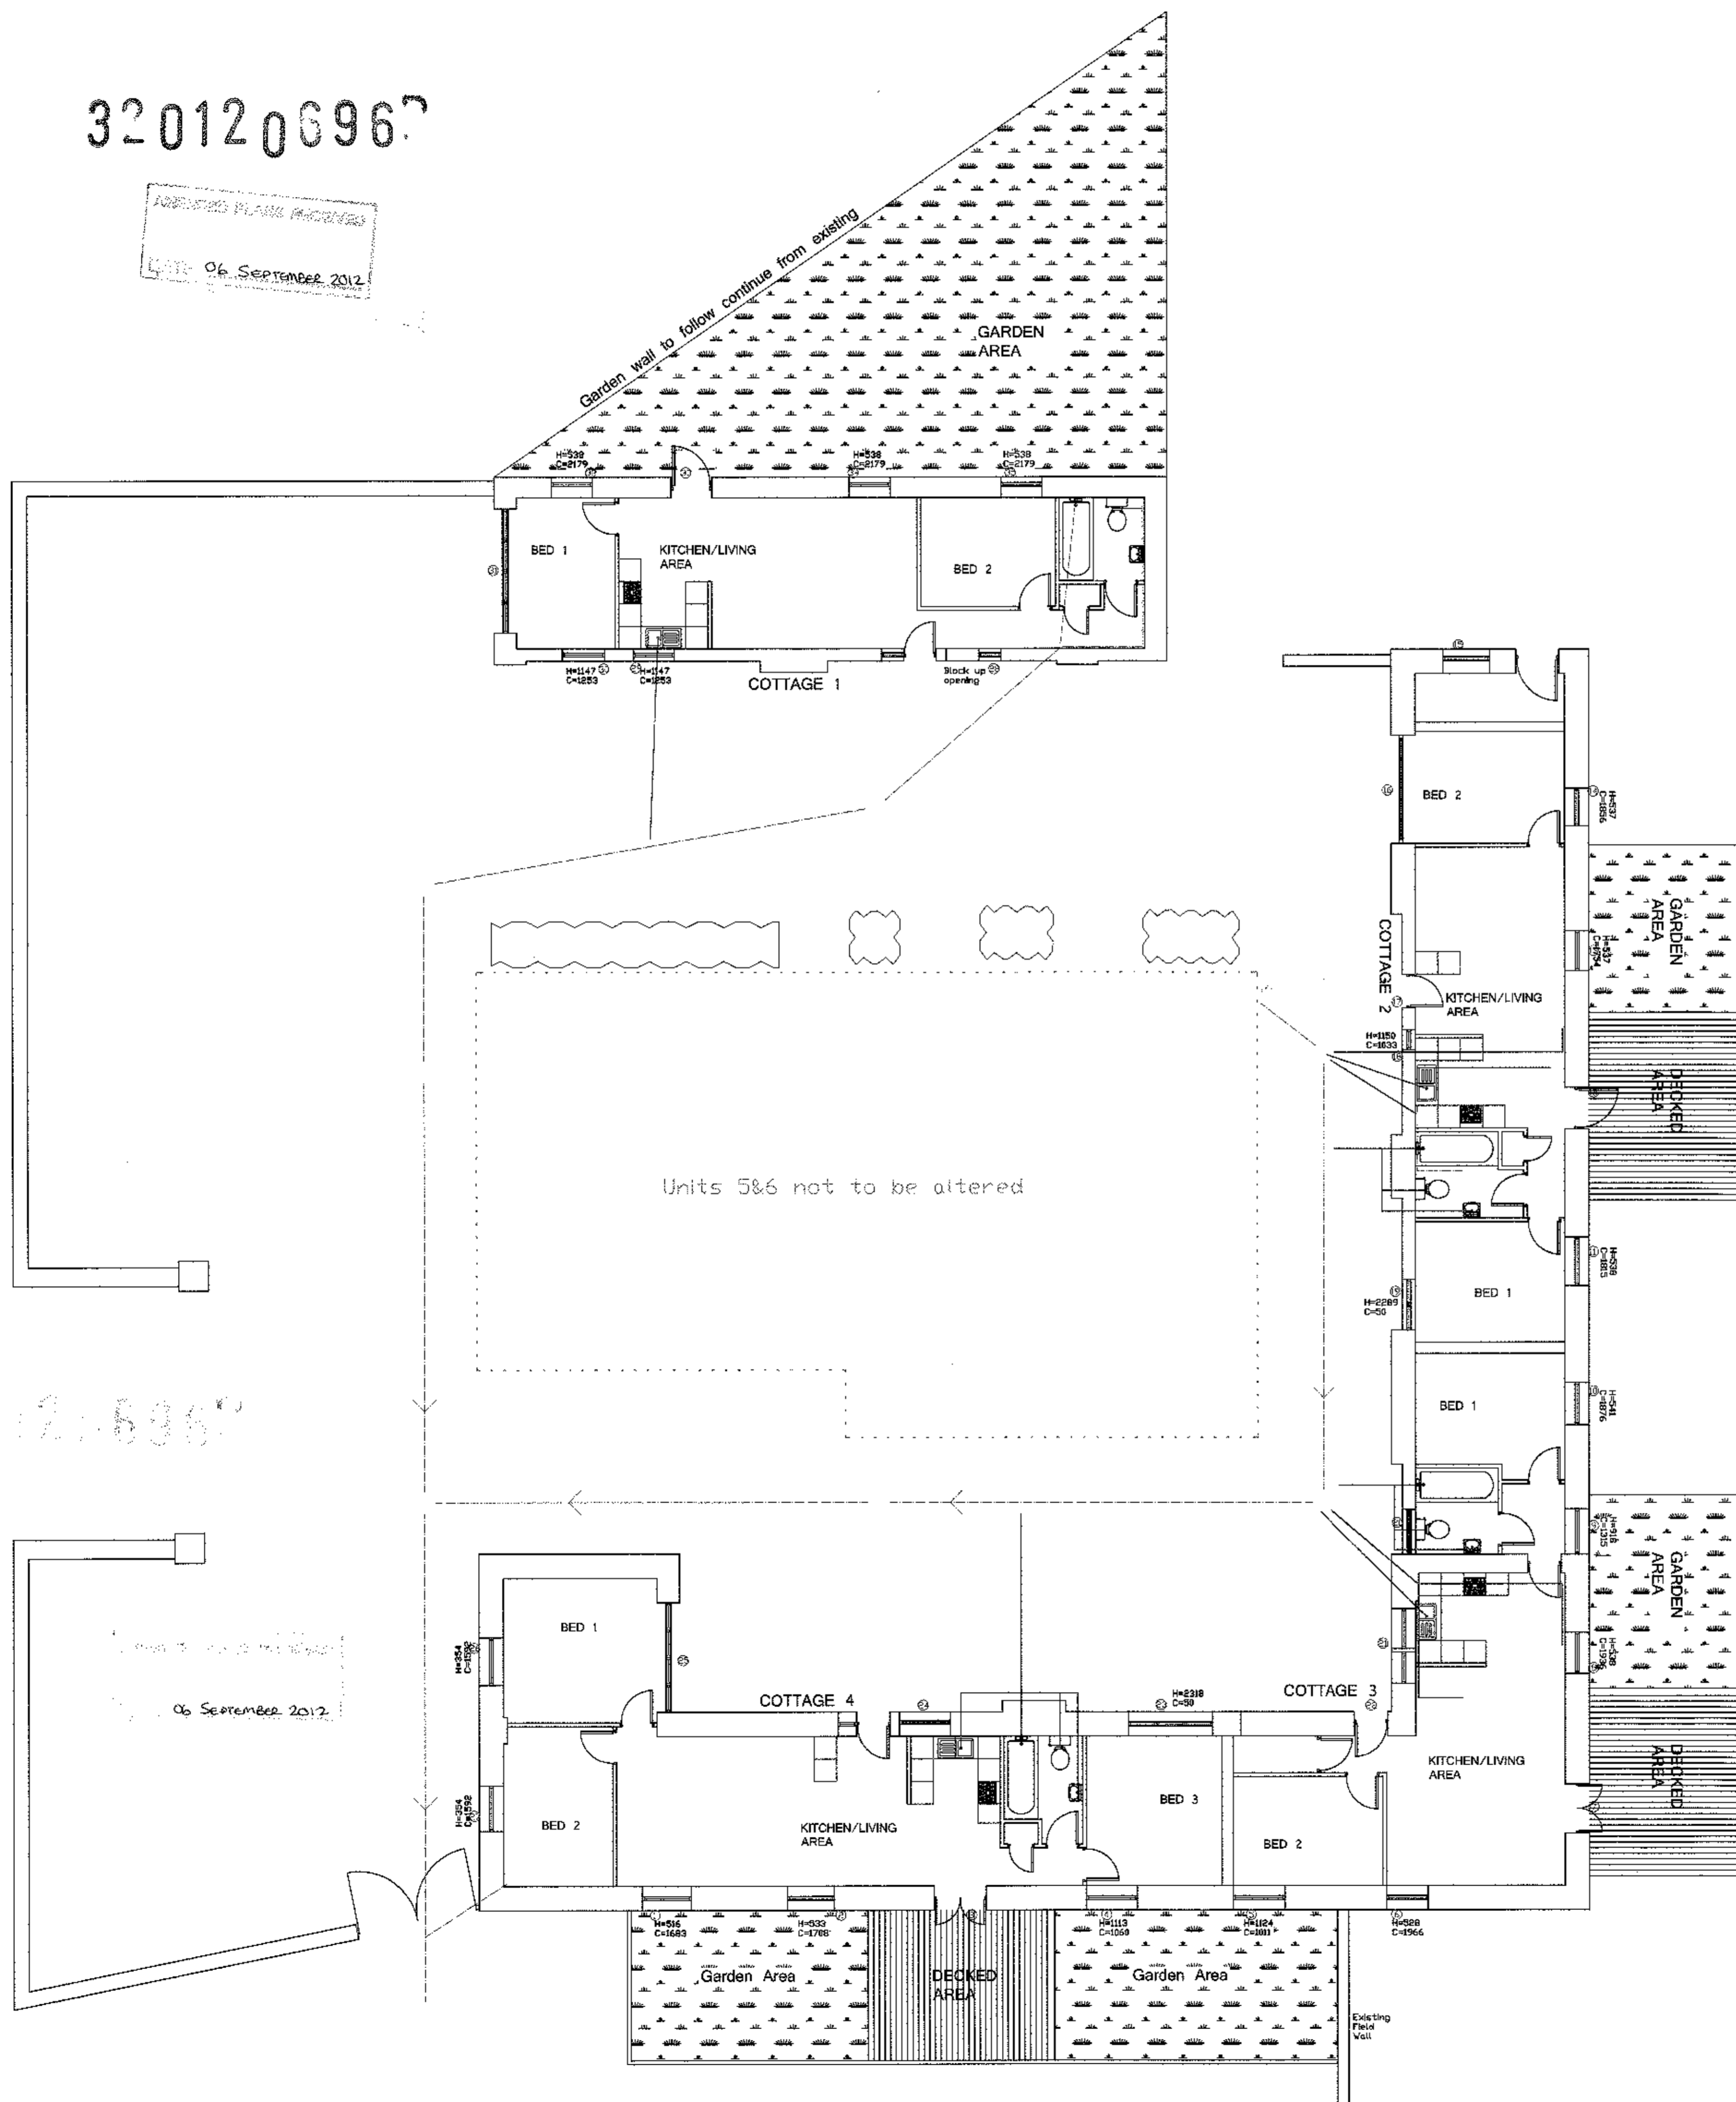

- Foul Water to be retained
- Foul Water to be built
- Foul Water to be removed
- Existing Walls to be retained
- New Walls to be built

Allow for leveling garden areas to match height of decking. Allow for using Gabion System to retain stone from the estate and infill with soil.

3201206967

DATE: 06 September 2012

3201206967

APPROVED PLANS PROVISIONS
DATE: 06 September 2012

Kitchen and Bathroom Alterations with Drainage Alterations

AJH ASSOCIATES
Chartered Building Surveyors

25 Dunslop Court, Dundee, Scotland. Tel: 01392 489977
1000 Dundee Road, Dundee, Scotland. Fax: 01392 489998
1000 Dundee Road, Dundee, Scotland. E-mail: info@ajh-associates.co.uk
1000 Dundee Road, Dundee, Scotland. www.ajh-associates.co.uk

Client:	SMITHS CORE	Scale:	AS SHOWN
Project:	ROOT HILL ESTATE YARD DUNSOP BRIDGE	Date:	22/05/2012
Drawn by:	DW	Checked by:	TH
Description:	PROPOSED PLANS	Drawn No:	2845/200

DO NOT SCALE THIS DRAWING. CHECK ALL DIMENSIONS ON SITE.
THIS DRAWING IS PROVIDED BY CONTRACTOR. IT MAY NOT BE REPRODUCED IN ANY FORM OR BY ANY MEANS WITHOUT THE WRITTEN PERMISSION FROM AJH ASSOCIATES