


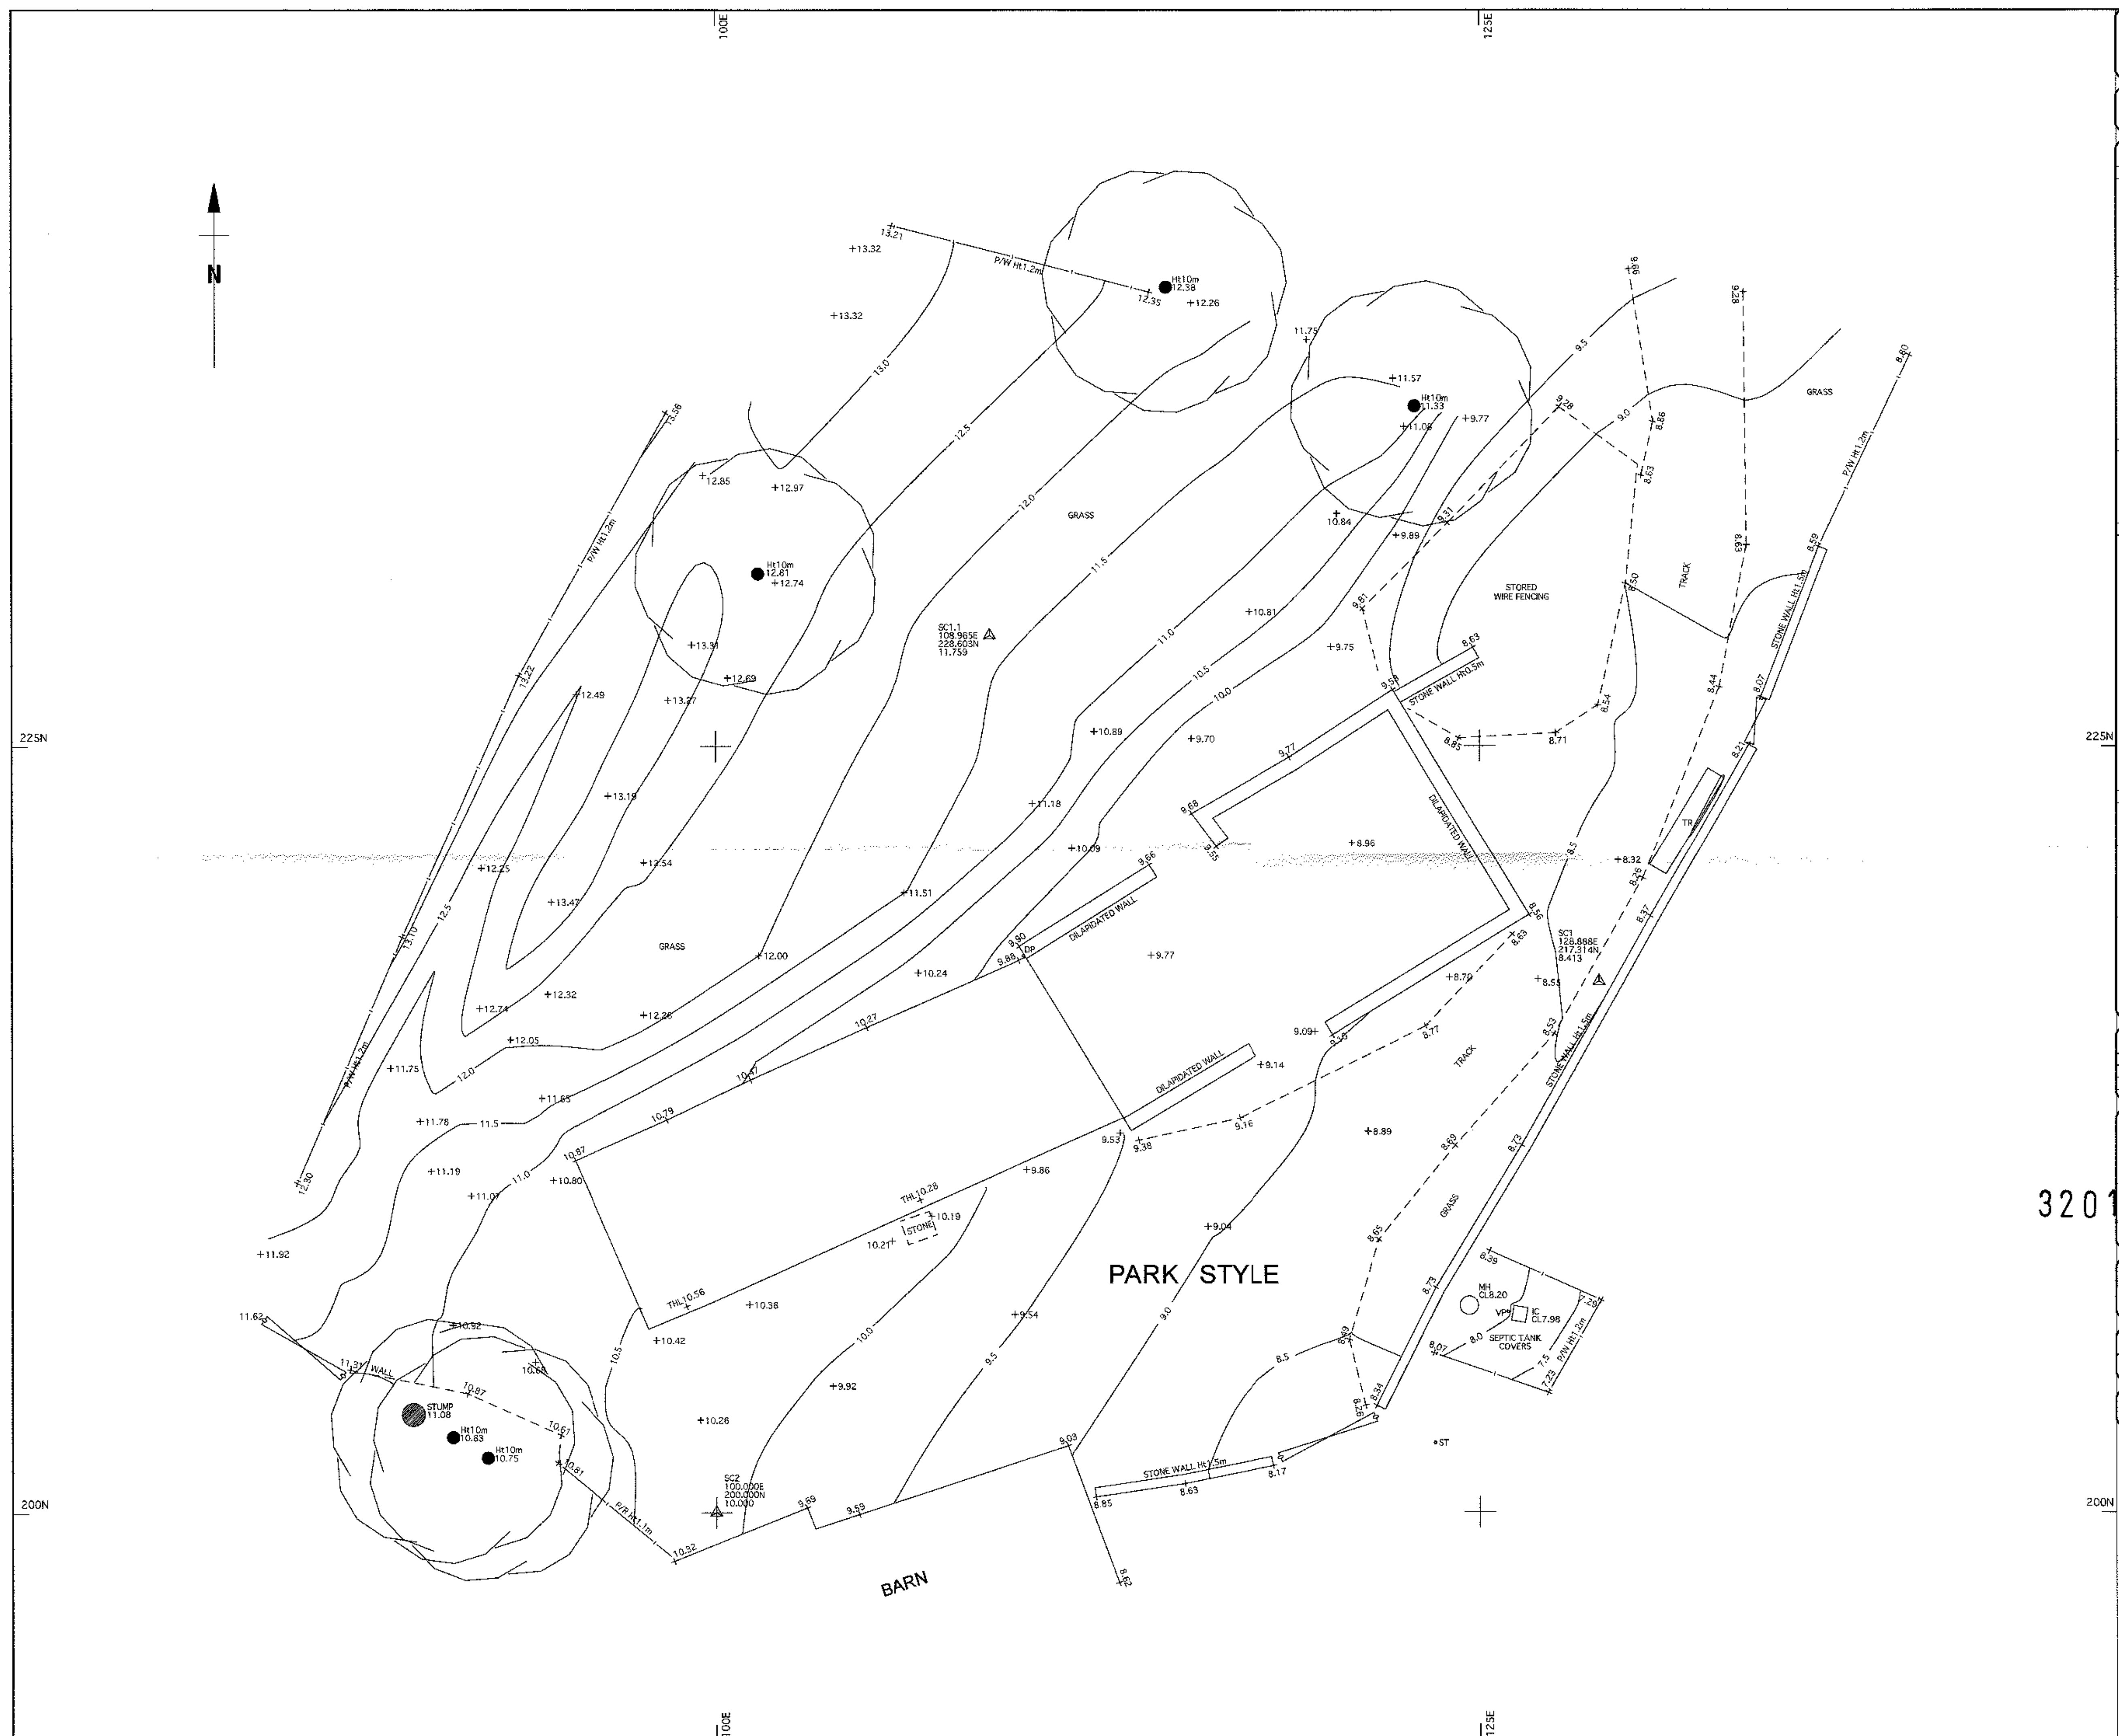

Survey Notes

Grid: Local, Plane Metric

Levels: Related to Arbitrary Level Datum 10.00m,
Located on Survey Station SC2

Notes

[illegible]

Rev.	Date	Description

320120817

MALCOLM HUGHES
LAND SURVEYORS
Chartered Land Surveyors

65, Dea Street, Sale, Manchester
M33 7HF. Tel: 0161 905 1266
www.malcolmhughes.co.uk
survey@mh.co.uk

Accreditations







Drawn By DJ	01/06/12	Survey Date May 2012
Checked by BM	01/06/12	Scale 1:100

Drawing No	14580-1	Revision
------------	---------	----------

Rev	Date	Description
-----	------	-------------

Park Style Cottage
Leagram, Nr. Chipping

Existing Site Survey Plan

Drawg. No.: 1913.S.001

Date: Jun '12 Scale: 1:100@A1

IWA Architects

Wintering M.D. Wintering Road, Clifton, Lowerside, BB2 1JQ

t +44 (0) 1200 423487
f +44 (0) 1200 458278
e: admin@lwarchitects.co.uk
w: www.lwarchitects.co.uk