

Waddow View, Clitheroe

320120913P

**THE APPLETON GROUP**

**Landscape Architects and Environmental Consultants**

17 Chorley Old Road

Bolton

Lancashire BL1 3AD

Client Name: 'The Huntroyde Estate;Clitheroe Auction Mart Co Ltd;Mr J Taylor,  
Ms Sarah Howard & Ms Samantha

Howard' Document Reference: 1840\_Waddow View, Clitheroe\_L&VIA Landscape Text

Project Number: 1840

Document Control

Issue	Date	Prepared by	Approved by
01	12.06.12	LAC	DA
Rev A	17.07.12	LAC	DA
Rev B	01.10.12	LAC	DA
Comments			

## Waddow View, Clitheroe

### 3.22 Landscape and Visual Impact Revision B – 01.10.12

---

#### Background and Methodology

- 3.22.1 The site has been assessed in terms of the landscape, visual and character impacts of the proposed residential development on the existing site and the surrounding area. It has been carried out in general accordance with the recommendations contained within the 'The Guidelines for Landscape and Visual Impact' 2<sup>nd</sup> Edition published jointly in 2002 by The Landscape Institute and The Institute of Environmental Management and Assessment. In carrying out the study, the site and the surrounding environment were visited and a desk top study undertaken. A photographic survey of the sites was made from public viewpoints and receptor points using a camera lens generally equivalent to the focal length of the human eye. The baseline condition of the site has therefore been established and an assessment of the positive and negative impacts in terms of landscape, visual effects and landscape character has been made.

#### Landscape Context and Townscape Character

- 3.22.2 The location of the site is shown on **Figure TAG 1**. The town of Clitheroe is a planned nucleated settlement situated on a triangle of land in the lower Ribblesdale between the River Ribble to the west and the Mearley Brook to the east at NGR SD 444 418 (centred). The historic core of the town is centred on the high point of a limestone reef knoll where the castle and surrounding gardens are located within a Conservation Area with later residential and commercial development in industrial and modern times spreading south-west and north-east along the communication arteries of the High street and the railway line, and towards the A59 which bypasses the town to the south-east. The knoll forms a small highpoint in a landscape of gently undulating drumlins, with the castle at a height of around 117m aOD. The land falls away gently to the west and the River Ribble, to a height of around 59m aOD at Low Moor and Brungerley Bridge. East of Clitheroe, the countryside rises sharply, to a height of around 110m aOD on the eastern edge of the urban area, placing Clitheroe on the lowland fringes of Pendle Hill, which overlooks and dominates the entire area some 5 kilometres to the east. The reef knolls and drumlins are characteristic of the area of rolling, undulating landscape within the broad valley of the River Ribble, contrasting with the open moorland and fell of Pendle Hill approximately 7 kilometres to the

south-east and the Bowland Fells to the north. The valley is mainly pastoral in character, with small to medium sized fields bounded by hedgerows and with mature hedgerow trees, creating a sense of intimacy in contrast to the surrounding fells.

3.22.3 A Strategy for Lancashire: Landscape Character Assessment published by Lancashire County Council and the former Countryside Agency in 2000 places the area with Landscape Character Type 5e, 'Undulating Lowland Farmland' and describes the area as being particularly well settled with good communication routes along the Ribble Valley (railway and A59). It also refers to the communication network as encouraging built development and industry with the large cement works to the immediate north of Clitheroe, being a prominent visual landmark for miles around.

### **Landscape Character and Policy Issues**

3.22.4 There are no statutory or local landscape designations applicable to the site with the land lying outside but abutting the urban boundary as defined on the Proposal Map of the Ribble Valley District Wide Local Plan, adopted in June 1998. The site is subject to Policy ENV 3, Open Countryside (proposed replacement by EN2 and DME2 in the draft Core Strategy) and G5 Development outside the main settlement (proposed replacement by DS1 and DMG2 in the draft Core Strategy). To the north, south and south east of Clitheroe and the Ribble Valley the land is designated as an Area of Outstanding Natural Beauty (AONB). This is a nationally protected landscape managed by a partnership of landowners, farmers, voluntary organisations, wildlife groups, recreation groups, local councils and government agencies, who work to protect, conserve and enhance the natural and cultural heritage of this special areas. Clitheroe itself benefits from the beauty of the surrounding landscape and with most of the town enjoying the views of the surrounding undulating landscape and fells.

3.22.5 The site itself is currently pastoral in character with small sized fields visually divided by hedgerows and limited mature trees. It relates to the wider countryside landscape towards the northern boundary but is influenced by strong urbanizing features to the south, east and north east, particularly residential buildings from the late nineteenth century to modern times and Waddington Road where the easterly field boundary meets the main road. To the north east and north the character is influenced by 'urban fringe' features where the landscape interfaces more subtly with urban features.

3.22.6 The characteristics of the site and the local environs is shown on **Figure TAG 2**.

## Site Description and Baseline Environs

- 3.22.7 The site located directly adjacent the urban boundary of Clitheroe on the north western side. It is gently undulating with a rise from the northern boundary towards the urban settlement of approximately 3 metres. The site is accessed by agricultural vehicles from Back Commons on the southern boundary and from the western corner and eastern boundary off Waddington Road. Residential housing directly abuts the site to the north and south with a parcel of land to the east which has recently been the subject of a planning application for residential use. (This land parcel is within the urban settlement boundary). Housing to the north east is older stone terraced property built between 1860 and 1914 together with a cul-de-sac (Brungerley Avenue) of semi-detached properties built in the intermediate post war years. Towards the southern side of the site residential housing of the late 20<sup>th</sup> Century is more dominant with larger detached properties in spacious gardens overlooking the site (Back Commons).
- 3.22.8 The cemetery and older burial ground are located towards the north of the site (Waddington Road) with a small field used as horse and poultry pasture forming an intervening land parcel. The burial ground associated with the building structure is a graveyard of older burials with the larger separate cemetery on the opposite side of Waddington Road set out for more recent internments and memorial stones. A recent extension to the south west of the cemetery has provided for green burial and is generally more landscaped to the boundaries with trees and shrubs. A footpath follows the boundary of the cemetery and connects into the wider footpath network following the course of the river channel. The cemetery is proposed for a further extension which would see the boundary of the cemetery land abutting the proposed development site along approximately half of the length of the northern boundary.
- 3.22.9 Land beyond the site to the north and north west is pastoral with a slight rise in the landscape before falling steeply toward the river channel. The river itself is located in a deep gorge and is overlooked on the far side by Waddow Hall. This is a large stone built manor house of the 17<sup>th</sup> Century set in spacious well landscape ground with rolling lawns. The house is currently used for Girl Guide camping and outdoor activities and as a conference centre.
- 3.22.10 The site is accessible to the public by a public footpath which bisects the site from north west to south east. This footpath allows access from the town to the wider countryside beyond and was observed as being used by local walkers, dog owners and people taking longer walks beyond the town environs.

3.22.11 Internally, the site is visually enclosed when viewed from the north towards the town with boundary and internal hedgerows and trees to the boundaries providing visual interruption along field boundaries. Trees are generally mature native specimens forming lines of vegetation. Views towards the north are more expansive with open vistas to the rising landscape of the Bowland Fells and Longridge Fell.

#### **Visual Amenity**

3.22.12 The topography of the site, the rural nature and the trees and hedgerows provide filtered screening of the lower levels of the existing townscape when viewed from the north and north west and also screens the site from Waddington Roads on the north east side. Rising ground between the river channel and the site itself precludes inter-visibility from close views. The more open nature of the landscape to the north beyond the river is such, however, that intermittent middle distance views are possible. Longer distance views from Longridge Fell are so distant as to render the site indeterminable within the general features of the Clitheroe town.

#### **Access and Potential Visual Receptors**

3.22.13 The site is accessed by a well used public footpath with additional footpaths along the northern and south western boundaries. A number of residential properties overlook the site which are situated within the edges of the current urban settlement boundary, particularly those on Back Common and at the cul-de-sac end of Brungerley Avenue on the north side. People visiting the cemetery and older burial grounds will have some intermittent views of the site although this is filtered by fairly dense vegetation and trees within the grounds and on the boundary to the site along Waddington Road. Visitors to the cemetery are generally tending graves and less inclined to observe the wider landscape. Views from the publicly accessible Castle 'balconies' enjoy views over 360 degrees in all directions given the elevated location of the monument in the centre of the town. Views of the site and the wider landscape of the Fells beyond are clearly visible from this location. The locations of photographic views of the site are shown on **Figure TAG 3**.

#### **Visual Envelope (ZVI)**

3.22.14 Based on field analysis and with reference to existing screening, including built structures and vegetation identified from mapping and air photography a predicted zone of influence (ZVI) of the development has been prepared. The ZVI is shown on **Figure TAG 3**. The ZVI is indicative of the part of the landscape from which views of the proposed development might be gained. It does not imply that views would be

possible from all points within the area delineated nor does it indicate that all the developments might be seen or that the development would be highly perceivable.

### **Impacts and Significance**

3.22.15 In considering the impact on the landscape the degree of change in respect of the loss or impact on natural landscape assets such as trees or hedges, manmade features such as walls or the modification of the topography and quality of existing features is assessed. This is known as '*landscape impact*'.

3.22.16 The '*visual impact*' of the proposed development on the general public is assessed. Such impacts could be the result of visual intrusion into an important viewpoint or the direct obstruction of views into the wider landscape. Visual receptors that have a greater awareness of the view, such as walkers and residential occupiers will notice the introduction of new features more than those who are not absorbing it. However, it must be remembered that in respect of residential occupiers that within planning law there is no right to a view. The distance of the viewpoint from the proposed site, the duration of the impact, the scale and massing of the proposed development and the elevation of the proposed feature from the viewpoint are all assessed to determine the degree of impact.

3.22.17 An assessment to establish the '*character impact*' is made to assess the degree of change affecting both the site and the wider environs. Adverse changes in landscape character can occur as the result of the loss of landscape features which are acknowledged components of local distinctiveness, or the construction of new features that do not match those that already exist.

3.22.18 To assess the significance of the potential impacts the degree of change, both adversely and beneficially, acting on the baseline conditions and the sensitivity of receptors is objectively considered. This is considered with and without mitigation based on prescribed criteria.

## **IMPACT ASSESSMENT AND EVALUATION**

### **Construction Phase**

#### Phasing

3.22.19 It is uncertain at this stage as for how long the construction phase will last, but it is envisaged that the construction of the proposals would be broadly in the following sequence:

- Placement of protection measures for any vegetation to be retained.
- Construction of access road and infrastructure.
- Building out of the residential properties and hard areas.
- Where appropriate, structure planting could be undertaken prior to the commencement of building operations especially on landscape buffer strips between the development and existing housing adjacent to the site and against the northern boundary where it abuts the open countryside.

#### Predicted Impacts

3.22.20 An assessment of the potential impacts of the construction phase have been based on the proposals put forward in the indicative Masterplan put forward by mck architects. It is important to note that some of the impacts during this phase would be temporary in nature. The predicted impacts are as follows:

#### **Predicted Landscape Effects/Impacts**

##### *Removal of existing trees and hedgerows and loss of grassland pasture*

3.22.21 The proposed development will involve the removal of a limited number of trees internally (approximately 4/5no.). They are Alder and Ash species and assessed as 'average to poor' in terms of their possible retention. Internal hedgerows will be removed to accommodate the built arrangement. These are assessed as intact but species poor and generally unmanaged. There should be no impact on hedgerows to the boundaries with the exception of breaking through the very gappy hedge and vegetation off Waddington Road and off Kilmoor Road to create the access points into the proposed development. There is also the opportunity at this access point to increase and enhance pedestrian routes and linkages from Waddington Road to the town centre. The pre-existing footpath which crosses the site will be accommodated within the development layout and will remain on its current alignment. The areas of pasture grassland will be removed to accommodate the development but the existing brook and associated bankside features will be retained. An area of grassland, approximately 20-30 metres in depth, will be retained on the northern boundary

where it abuts the open countryside beyond. The existing footpath within the site may be temporarily closed or rerouted during the course of construction.

3.22.22 The total loss of the landscape resource prior to mitigation would be **moderate adverse impact** in terms of the direct loss of a landscape element. In terms of replacement this could be readily mitigated by extensive new planting on the site, which would also enhance the biodiversity of the site from its current position. But there would also be adverse impact in both visual and character terms as the removal of the vegetation until new planting takes effect, increase prominence of the site with new buildings and infrastructure from certain viewpoints.

### **Predicted Visual Impacts**

#### *Visual amenity of users of the footpaths and views from adjacent residential properties*

3.22.23 Users of the footpaths are considered to be sensitive users. The proposals include the removal of some trees and internal hedgerows, some modification to land levels (considered not significant), rerouting of the existing footpath through the site and the construction of new houses with associated infrastructure. These operations would result in a **moderate adverse impact** on close distance views from the public footpath network within and around the site. The impact will reduce with distance.

3.22.24 Views from adjacent houses immediately abutting the site will be private views in the context of their own garden surrounds. Visual impact will vary in degrees depending on the alignment of dwellings and the location of windows. Properties which directly overlook the site on Brungerley Avenue, Back Common and Kirkmoor Avenue will be impacted upon by the changes and similarly public views gained directly from Back Common which is closest to the new access construction. These are considered to be **moderate to major adverse**.

3.22.25 Significant new planting within an appropriately landscape buffer area on the north western boundary, in advance of the main construction phase would reduce the visual impact of the proposed development. Similarly, internal planting associated with the road network, gardens and areas of open space would reduce longer term impacts on sensitive receptors in close up views. All views gained from the north west will be in the context of the existing townscape of Clitheroe and it will not be possible to observe the full extent of any new development other than in close views, as the rise and crest of the land obscures views when approaching from the river. The new buildings are likely to average 7-8 metres in height and will not breach the general height of the surrounding houses within the urban settlement. The juxtaposition of the

houses clusters with intervening new planting and landscaping will serve to integrate the proposals into the adjacent settlement and reduce impact to **minor adverse impact**.

3.22.26 There will be opportunities to mitigate the visual impact of the building by the choice of materials and colour, which will have immediate effect on the completion of construction prior to any screen planting becoming established. The degree of retention of existing trees and hedgerows to the boundaries is important in assessing the extent of the visual impact on all sensitive receptors, since some of the trees perform a screening function already.

#### *Views from the Castle*

3.22.27 A panoramic view of the site is possible from Clitheroe Castle highest viewing area and, as an historic environment, is considered to be more sensitive in landscape terms. In the context of the overall landscape the site does not take up much of the view and would be a 'sliver' of development set within the edge of the urban settlement. Visitors to the Castle are naturally drawn to the wider landscape of the AONB beyond. However, due to the elevation of the Castle it will not be possible to totally screen the proposed development and its construction would be visible as a middle distance view. The selection of building and roofing materials will give opportunities for mitigation. The impact is considered to be **moderate adverse**.

#### *Longer distance views and from other directions*

3.22.28 Views from Waddington Road and the cemetery areas are screened by existing intervening vegetation and the field parcels although the construction of the new access has the potential to open up views into the site from Waddington Road to the east of the site. Some views into the approach of the proposed development will be visible from this point and views of the access will be possible from the grounds and approach path to the older burial grounds. Views from longer distance and from the AONBs are severely limited by intervening topography and tall tree vegetation and hedgerows. The site is generally lost to view at approximately 0.25 kilometres distance from the site. Views from Waddow Hall are greatly interrupted by trees within the grounds and from rising land from the river channel. At greater distance from the site and within the AONB areas the site is lost in the general townscape features given its close and tight proximity to the urban settlement. The impact is considered to be **minor adverse to negligible at distance**.

### **Predicted Landscape Character Impacts**

3.22.29 The character of the surrounding landscape has two contrasting characters; pastoral and urban townscape. The capacity for the site to absorb the development needs to be viewed in the context of both character types. The proposed temporary change of character due to the construction phase would be of a scale that would be discordant with the surrounding countryside character and without mitigation is evaluated as ***moderate adverse***. The proposed development, however, adjacent to existing residential and commercial land within the nucleated town which already has an urbanising impact on the adjacent landscape. Whereas a new development in isolation might be considered to be unacceptable in landscape character terms, this proposed development will be an extension to an existing town scene in an enclave of land which is wrapped around on two sides by existing residential development. Moreover, the parcel of land to the west of the railway car park is the subject of an outline application for residential development which will be directly overlooked by existing properties on Kirkmoor Road, Milton Avenue and Chester Avenue and thus influence the degree of visual impact and instigate a change in landscape character in the short term in this part of the town.

### **Mitigation Measures**

3.22.30 The construction phase would bring about changes to the landscape and visual amenity. Whilst some of these are inevitable and of a temporary nature it is beneficial to mitigate them where appropriate. Proposed mitigation is likely to include the following:

3.22.31 The phasing of the site operations such as the advance planting carried out at the earliest opportunity to provide buffers between existing houses and the open countryside.

3.22.32 The detailed design of features in the context of retention of as much on-site vegetation as possible and the development of a carefully designed primary access with landscape features which reflect the character of the immediate surroundings and land use.

3.22.33 Appropriate protection and management of existing boundary hedgerows and trees to be undertaken in line with recognised best practice.

## **Operational Phase**

### **Predicted Impacts**

3.22.34 For the purposes of the assessment the operational phase is classified as the period when all the new buildings, infrastructure and associated landscape works have been completed. Predicted impacts are likely to be more **long term** in this phase. The following assessments are based on the consideration of the proposals as a whole, including the new access, the internal road and footpath system, the movement of vehicles within the site and the night time impacts of lighting on the wider landscape.

### **Predicted Visual Amenity Impacts**

#### *Visual amenity of users of the footpaths*

3.22.35 Without mitigation the visual impact of the proposals on the public footpaths outside and adjacent to the site would be **moderate adverse**, though development would be seen in the context of the townscape in views from the northwest. Mitigation measures are therefore required, mainly in the form of new landscape features and areas of open grassland integrated throughout the development. It is also important for the detailing of the new properties and their juxtaposition to be thoroughly addressed to allow opportunities for landscaped areas of open space, pockets of trees and new hedgerow lines to be integrated throughout the development and to prevent the coalescence of built forms in a visual massing. Wide buffer zones of open grassland and planted areas to the boundaries would also aid in the screening and assimilation of views of the existing townscape. The relationship between the existing footpath within the site and the new development would be a changed experience for users but this could be associated with the open spaces areas in the development and which would provide a positive experience in amenity terms.

3.22.36 New landscape planting will grow from planted heights over the years. During the winter months during establishment close views will be possible to a degree through the planting, but it is anticipated that the planting would assimilate views all year round after a 15-20 year period. Overall the long term impact on the users of the local footpath network is evaluated as **minor beneficial** as the planting would moderate views of the existing properties.

#### *Visual amenity of views from adjacent residential properties/public roads*

3.22.37 The proposed development would have a moderate adverse impact of the visual amenity of receptors from close adjacent properties due to their physical proximity. These views would primarily be a combination of houses, roads and garden areas, although approximately 50% of these receptors would already be viewing residential development on the land off Milton Avenue. Receptors from Waddington Road and

the adjacent older burial grounds would see an opening up and the urbanising effect of development of a currently pastoral setting on this part of Waddington Road. This is also considered to have a moderate adverse impact. The impacts would be off set by mitigating landscape and tree planting and sensitive design of the new primary access and it is considered that impact on these receptors would be over the long term **minor adverse**.

#### *Visual amenity of views from the Castle*

3.22.38 The views from the historic centre of the town would impact on the amenity that the public currently enjoy from this vantage point by the extension of urban features further into the open land beyond the current town edge. However, views from this point would see the new development as a narrow band of building set in the context of urban features to the immediate south side and forming a 'closed edge' to built form as it wraps around to meet with properties along Waddington Road. Mitigation by means of internal tree planting would allow the proposed development to assimilate well with the existing scene, particularly at roof scape level. The impact is considered to be **moderate adverse** moving towards **minor adverse** over the longer term as the development is accepted as part of the whole townscape.

#### **Night time Impacts**

3.22.39 Street lighting and lighting from houses would impact on the amenity of existing receptors to a minor degree. Footpaths are not generally used to the same extent as in daylight hours and views from existing houses are generally inverted as occupiers close their curtains to the darkness. However, a degree of intrusions would exist from the baseline of no lighting which is considered **minor adverse**. The use of appropriate down lighters to reduce light spillage and the specification of lighting columns to reflect the scale and character of the town would help to mitigate this issue.

#### **Cumulative impact**

3.22.40 The existing townscape can currently be seen in views from the north and north west. The addition of a further parcel of residential development would not significantly increase the bulking effect of building or have any further impact on the character of the town if the detailing of the built forms is adequately addressed. It is therefore anticipated that there would be a **negligible cumulative impact**.

### **Local Landscape Character**

3.22.41 The proposals would involve the building of a new residential area of some 325 houses. Once built and established in the overall landscape scene and with appropriate screening it is considered that it would not adversely impact on the character of the existing wider open countryside beyond its boundaries. Similarly, the proposed development would not adversely impact on the existing townscape of Clitheroe. The impact on local landscape character and of the wider landscape is considered *negligible*.

### **Mitigation Measures**

3.22.42 The operational phase would bring about changes to the landscape and visual amenity. Mitigation which is shown illustratively on the Masterplan would allow the development to be more easily assimilated into the landscape. The inclusion of new hedgerow features, hedgerow trees and a strong treescape for the development as a whole will reduce the impacts significantly. Appropriate planting to buffer zones would become effective within a 5-7 year period and reduce perception of both the proposed buildings and ancillary features. It is envisaged that new tree planting would assimilate all views after approximately 15 years. Proposed planting would use native species of a local provenance wherever possible with management and maintenance undertaken to ensure that future viability and quality is retained.

3.22.43 Materials and colours for building would be carefully selected to integrate with the type and character of buildings within the town. Any effects of proposed lighting could be minimised by sensitive location of external lighting and the use of low glare directional lighting design. Proposed landscape trees would also aid in the reduced perception of any light glare.


3.22.44 In terms of enhanced biodiversity the site would benefit positively from this type of development where a vastly increased range of plant species can be introduced for wildlife enhancement. The development of internal wildlife zones and associated wetland areas and attenuation ponds would add to the increased value of the site in ecology terms.

## Summary







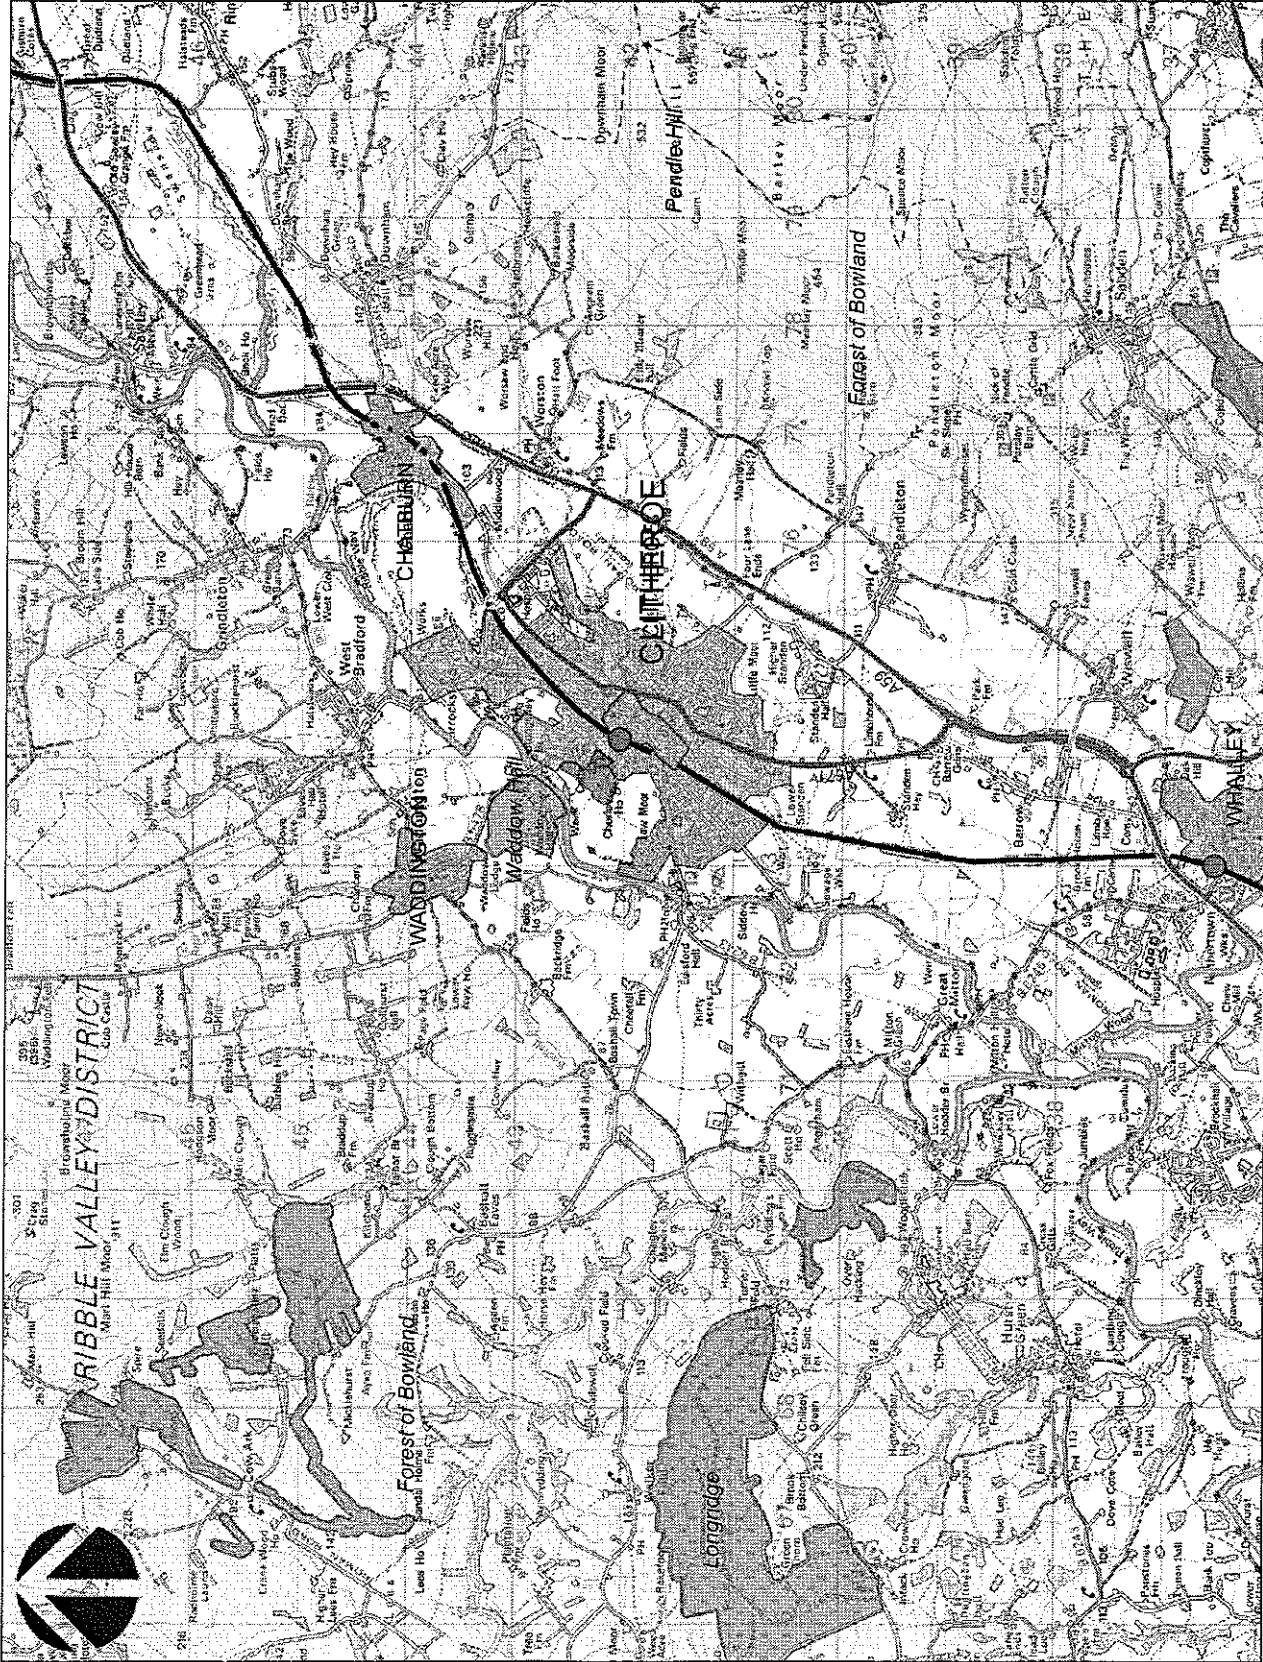



- 3.22.45 Clitheroe sits within the lower Ribble valley close to areas of outstanding natural beauty and within the countryside rolling pastoral fringes of Pendle Hill. The town is nucleated settlement with an historic core and a Castle located on an elevated knoll. In modern times the town has developed and spread and offers good communication lines by means of the railway and station and the A59 by pass.
- 3.22.46 The proposed residential development site lies to the north west of the urban settlement and abuts the settlement boundary and a parcel of land which is the subject of a current outline application for residential development. The site consists of semi improved grazing land with limited internal hedgerows, a brook, a public right of way and surrounding hedgerows with trees.
- 3.22.47 The proposed development would result in the loss of a number of existing landscape resources but would retain existing boundary hedgerows and trees and the internal brook and its bankside features. The proposals would affect the visual amenity of users of the site and from views that are generally at close quarters as seen by walkers using the nearby public footpath network, from existing residential properties rather than longer distances where the proposals are lost in the general townscape of Clitheroe, from the users of a short section of Waddington Road on the east side and from the older burial grounds on the north side of Waddington Road. Both the construction phase and the operational phase would see some changes to the character of the site and these are seen in the context of both the existing townscape and the adjacent countryside.
- 3.22.48 There are good opportunities to provide mitigation for all the impacts that may be predicted on the landscape and visual amenity of the site and its affect on the adjacent land. The planning of significant landscape buffer areas and the introduction of an integrated landscape and tree planting scheme to the development will serve to integrate the new houses and associated features into the adjacent settlement and provide a significant screen and fringe of landscape against the adjacent countryside. With sensitive choice of building materials and the careful planning of the housing clusters the development will be assimilated into the town and views from more sensitive receptor will be significantly reduced and diminished over time as new landscaping matures. Overall it is considered that the landscape and visual impact will, with mitigation, be minor adverse to negligible/minor beneficial with new landscaping providing an enhance biodiversity within the locality.
-

Revision A – 17.07 12






**KEY**

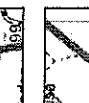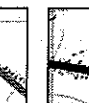-  Area of Outstanding Natural Beauty
-  Woodland/forrest area
-  Settlement boundary
-  Conservation Area
-  River
-  The site
-  Railway Station
-  Secondary Road
-  Primary Road
-  Railway







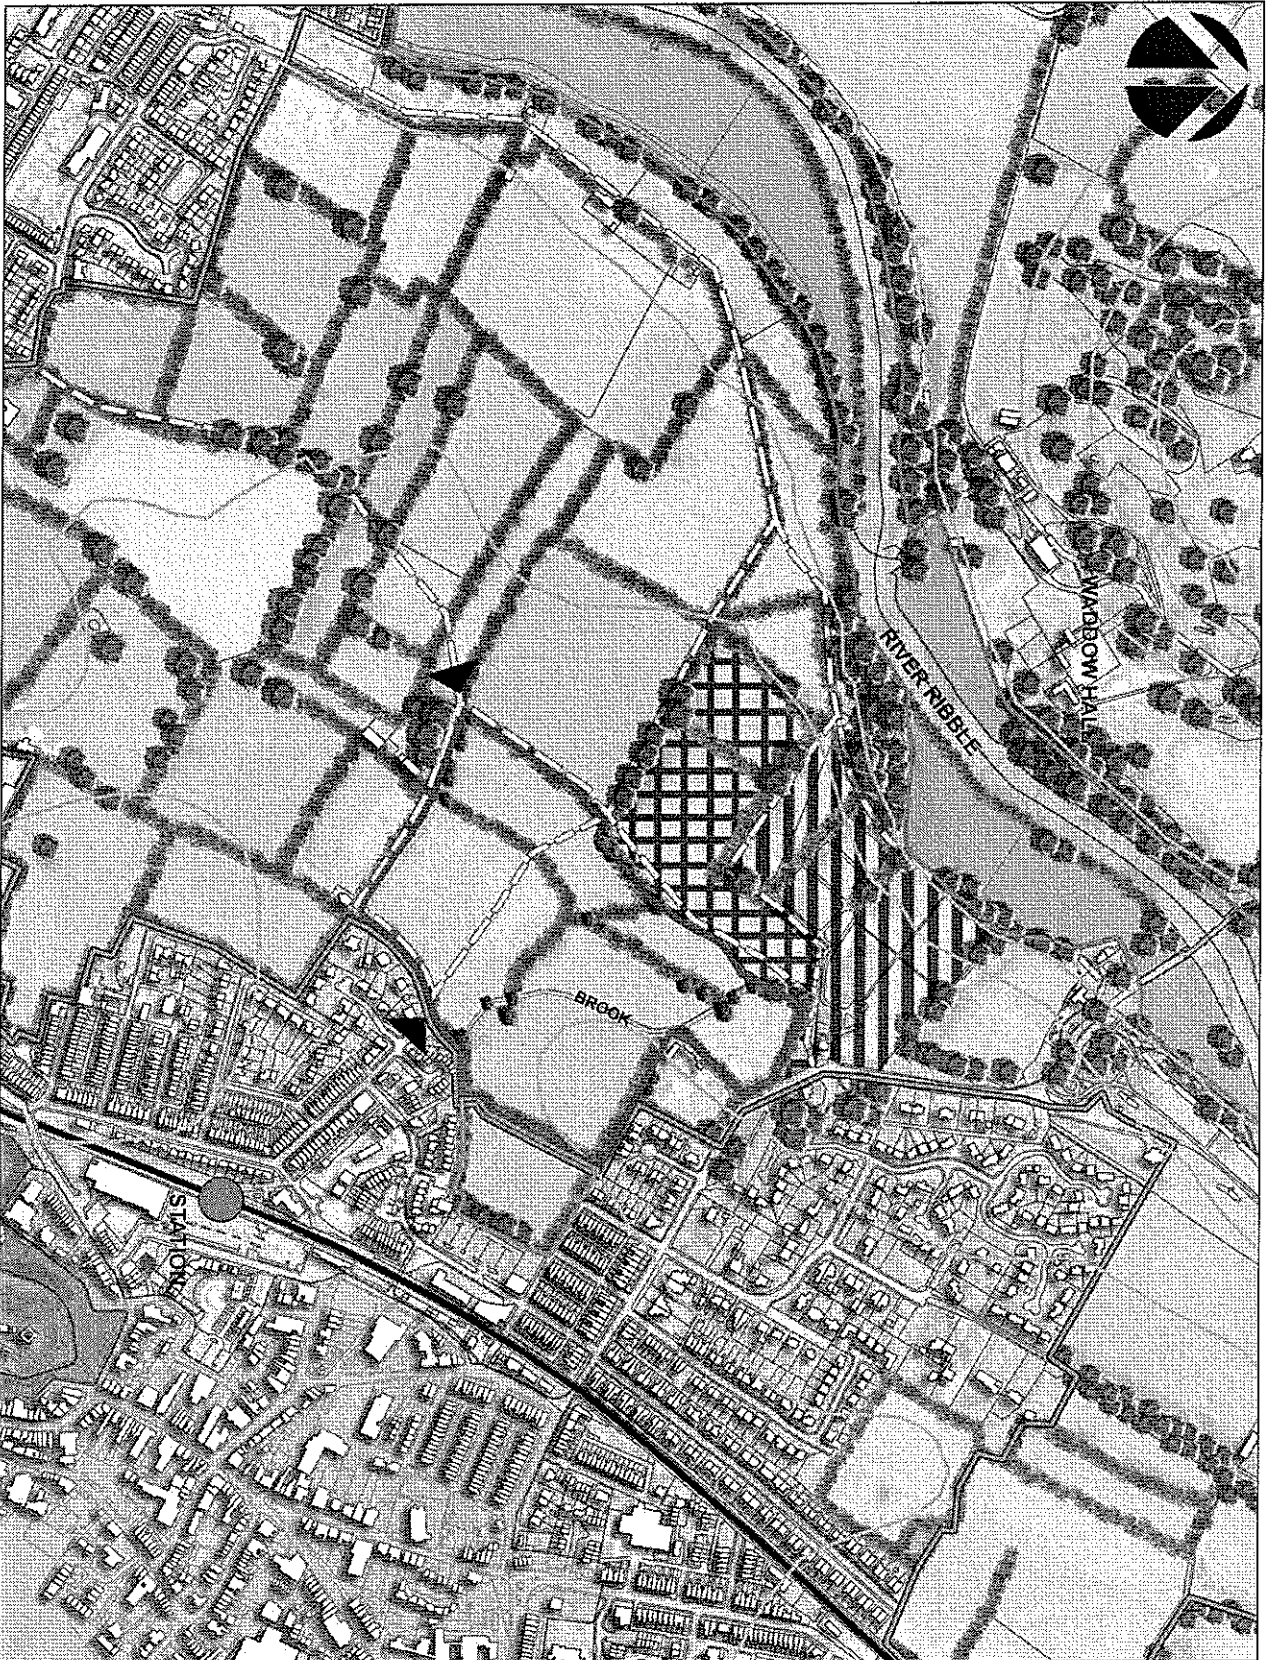






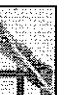


TAG 1  
 Location and Context Plan  
 Scale: see scale bar

# Waddow View, Clitheroe



**KEY**

-  Existing trees outside the site
-  Existing Hedgerows
-  Site Boundary
-  Current outline application for residential development
-  Main Settlement boundary G2
-  Conservation Area ENV16
-  County biological heritage site/ Scheduled monument ENV9
-  Historic parks and gardens ENV21
-  Existing cemetery
-  Proposed cemetery extension
-  Flood Risk Zone
-  Public Right of Way PROW
-  Agricultural vehicle access points
-  Contours (approx locations)

**TAG 2**

Site Characteristics Plan

Scale: NTS



# Waddow View, Clitheroe

**KEY**

Viewpoints




Site Boundary




Current outline application for residential development



Public Right of Way PROW

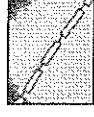


Zone of Visual Influence (ZVI)

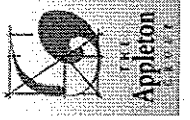


**TAG 3**  
**Photograph Viewpoint Locations**  
 Scale: see scale bar

**Waddow View, Clitheroe**




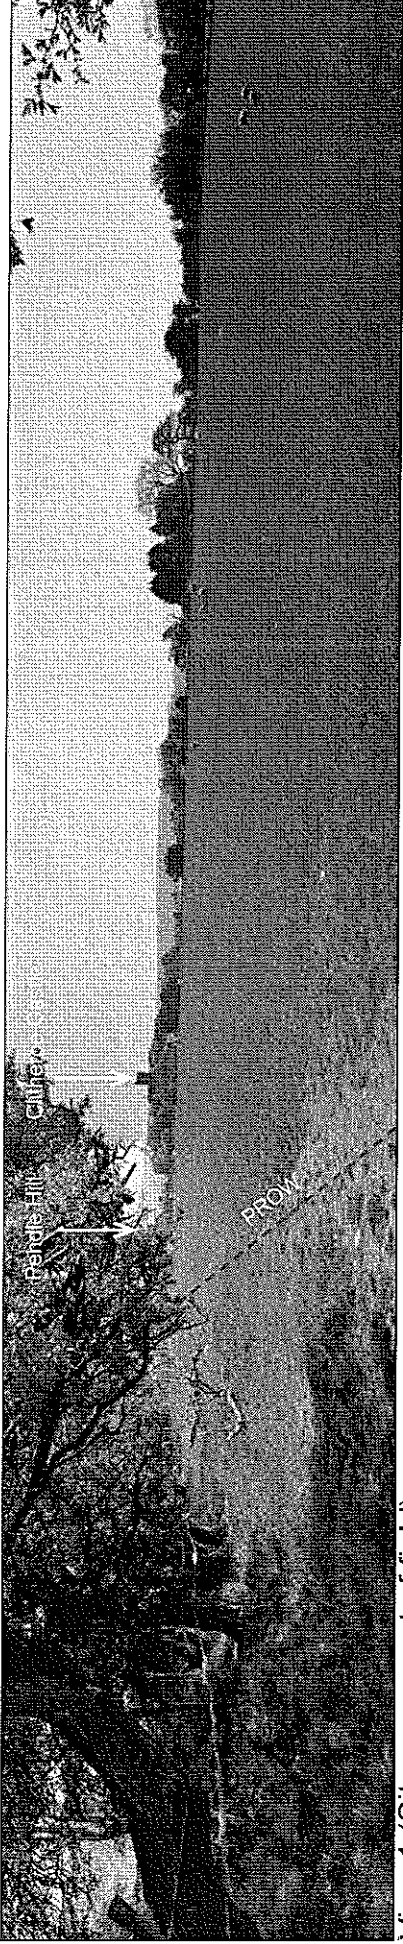


View 1 (Site over crest of field)

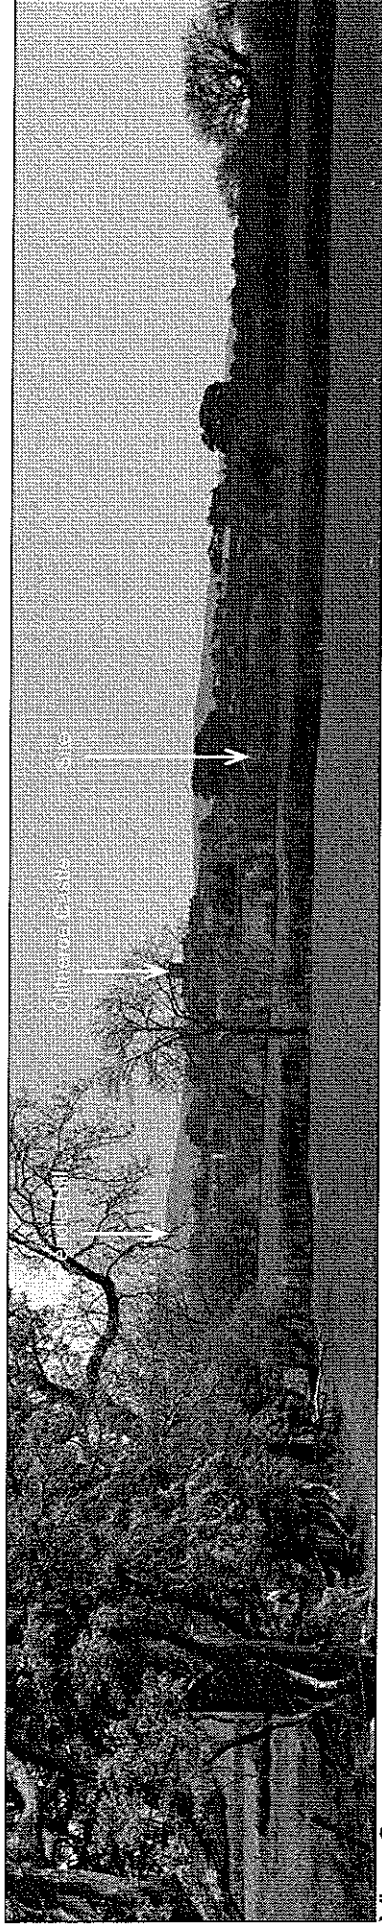


View 2

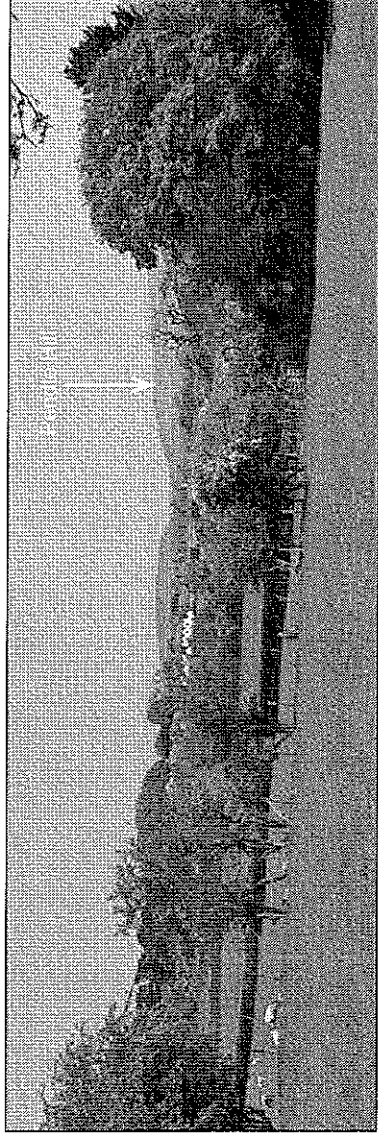


View 3 (Site not in view)

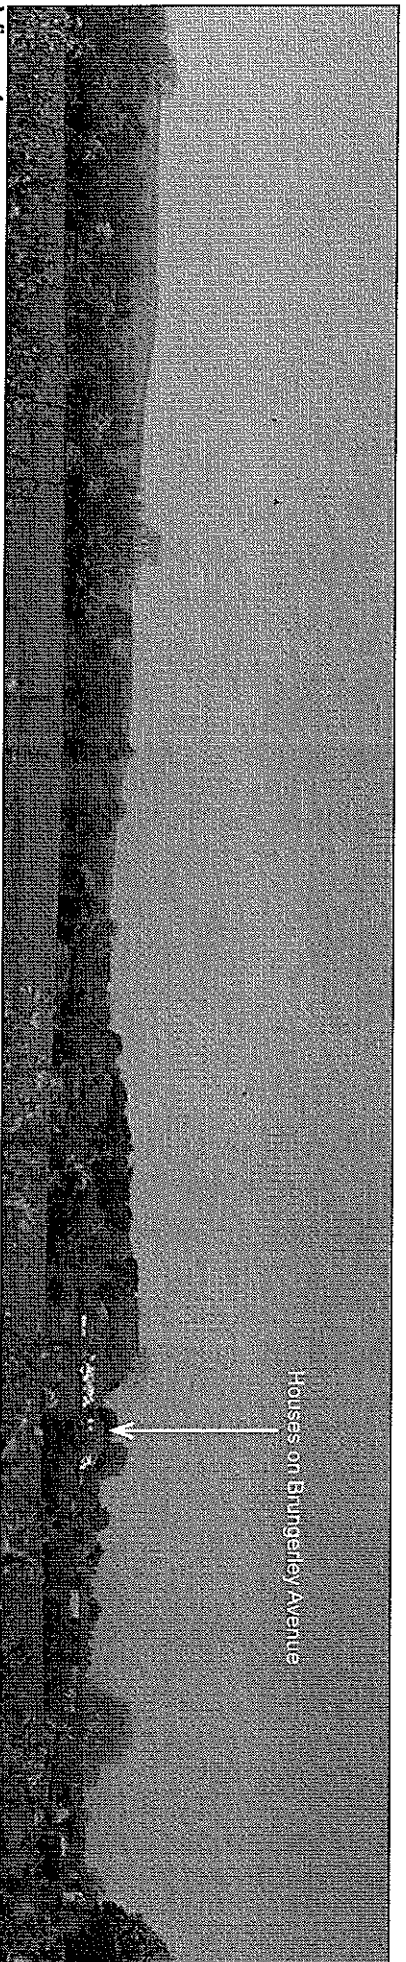

View 4

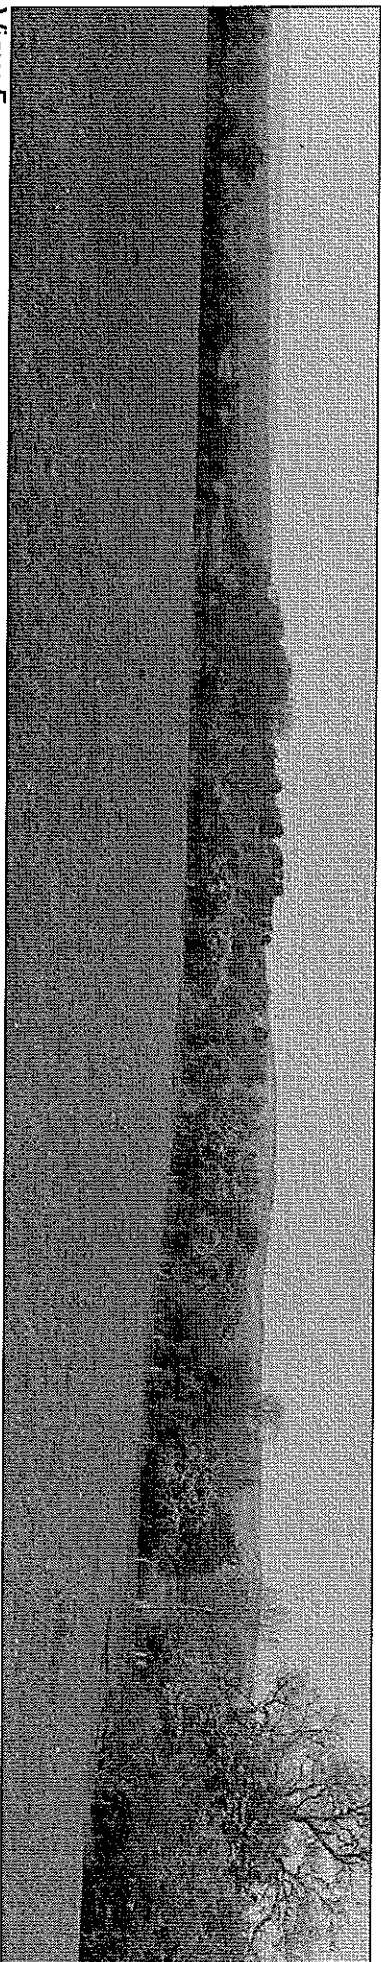

View 5

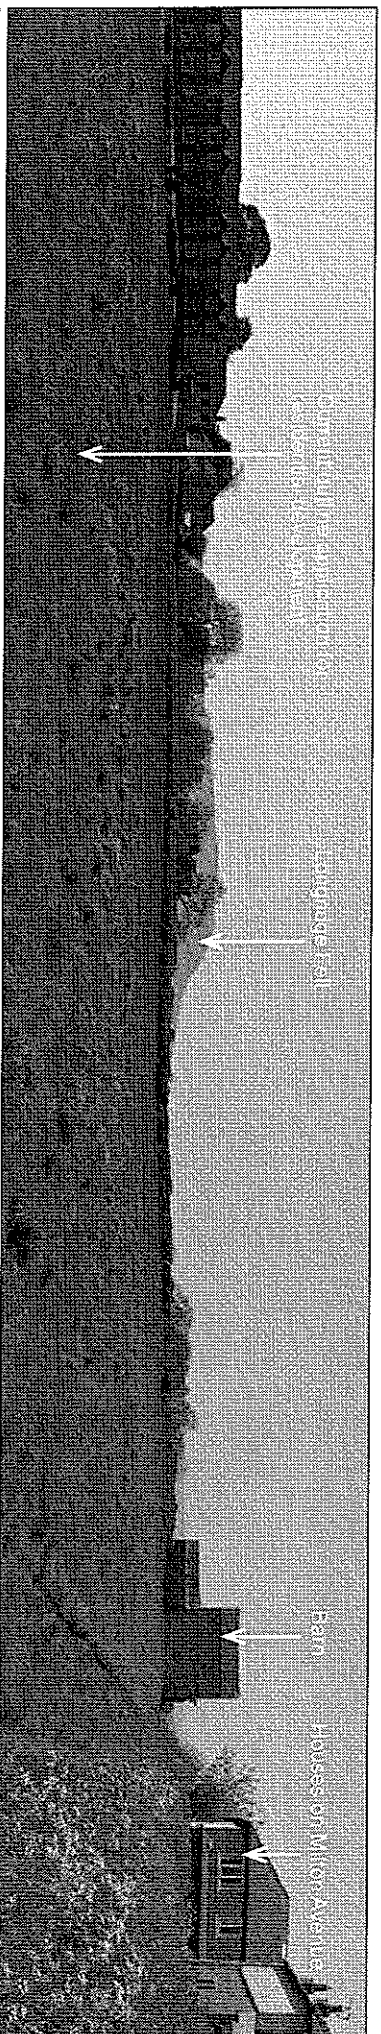


View 6


# Waddow View, Clitheroe

Photograph Sheet 2




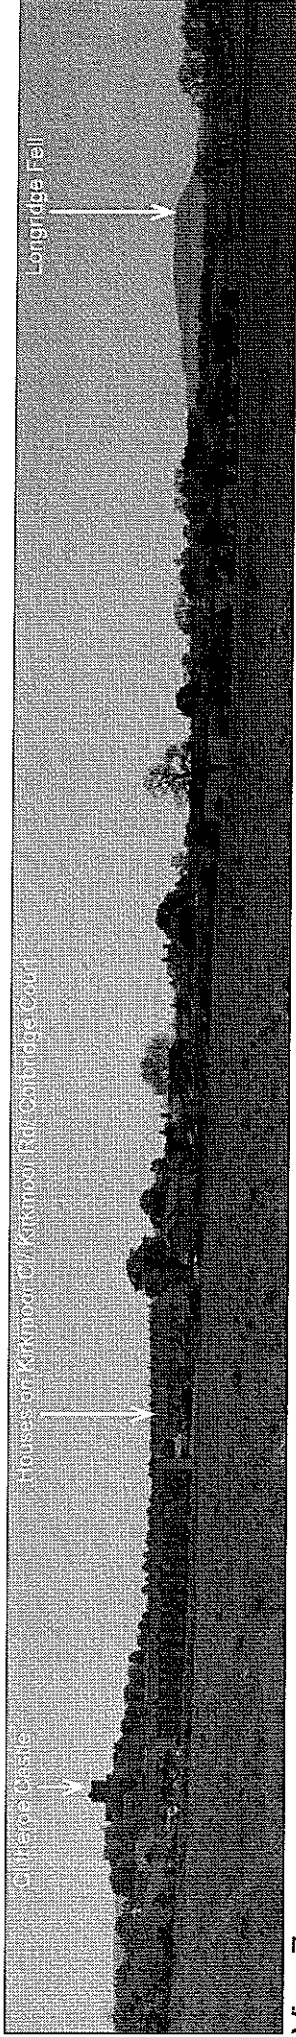

View 7

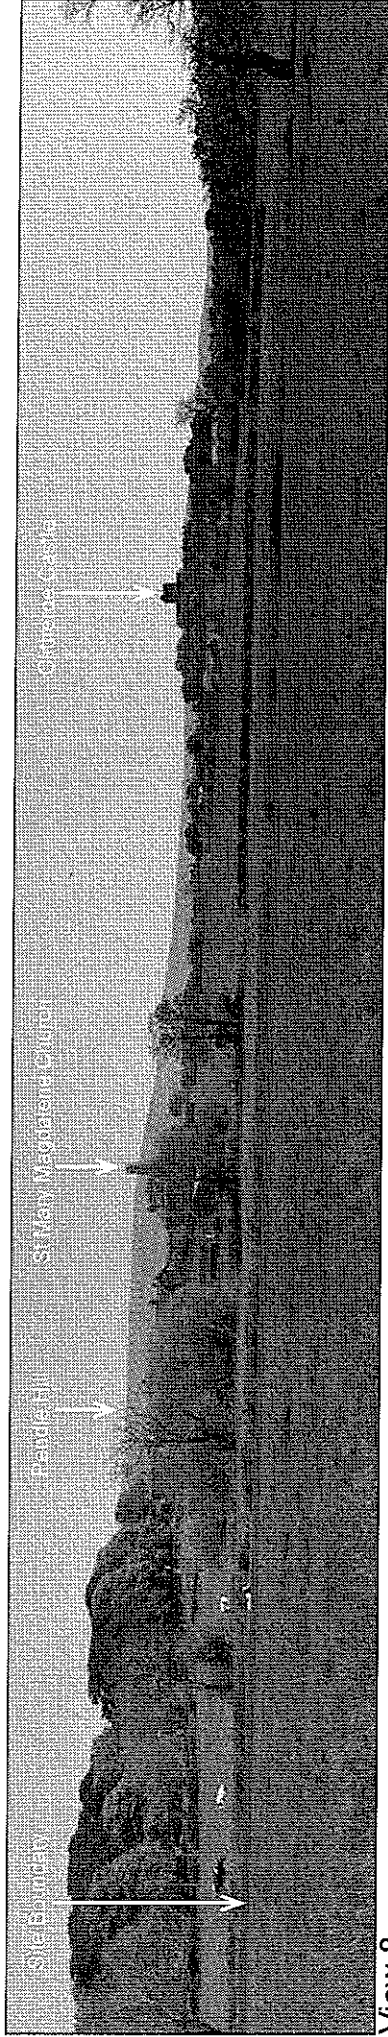


View 8

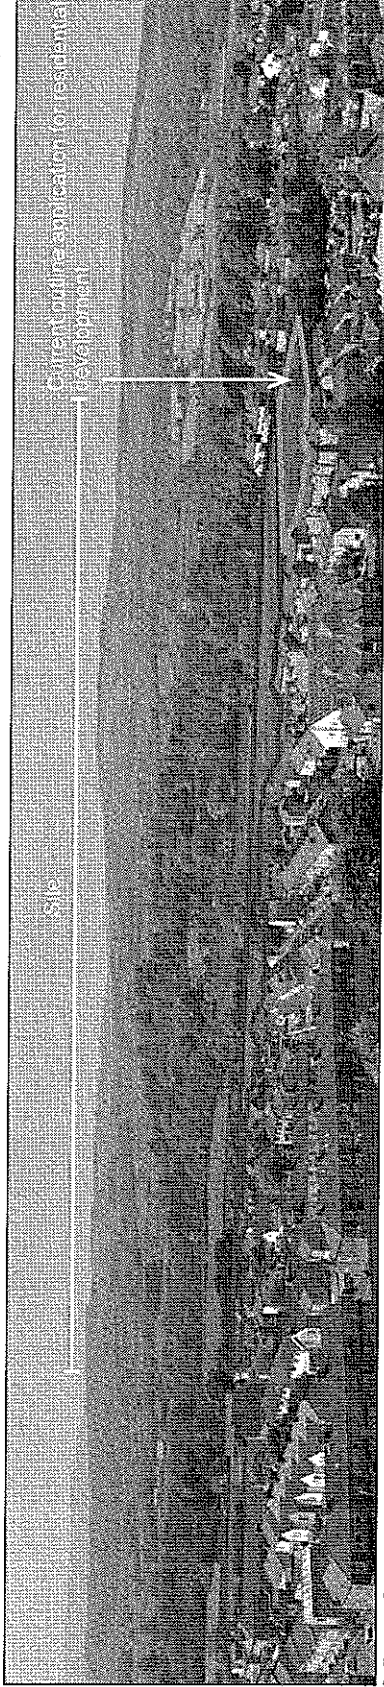

View 9

# Waddow View, Clitheroe

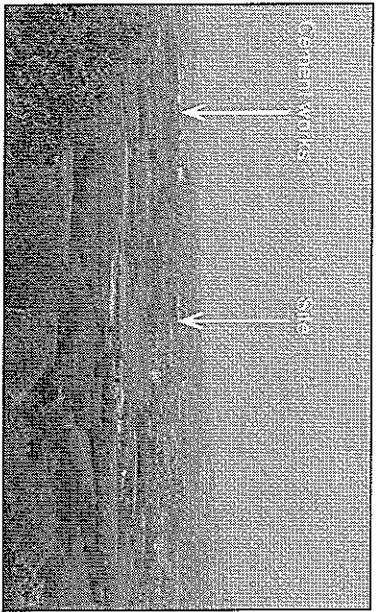

View 10 Long Distance View

# Waddow View, Clitheroe