

A-12.10.11 - Room names added.

Talbot Hotel
Chipping

Existing First Floor Plan
- Hotel

Drwg. No.: 1723 E.004	Rev. A
-----------------------	---------------

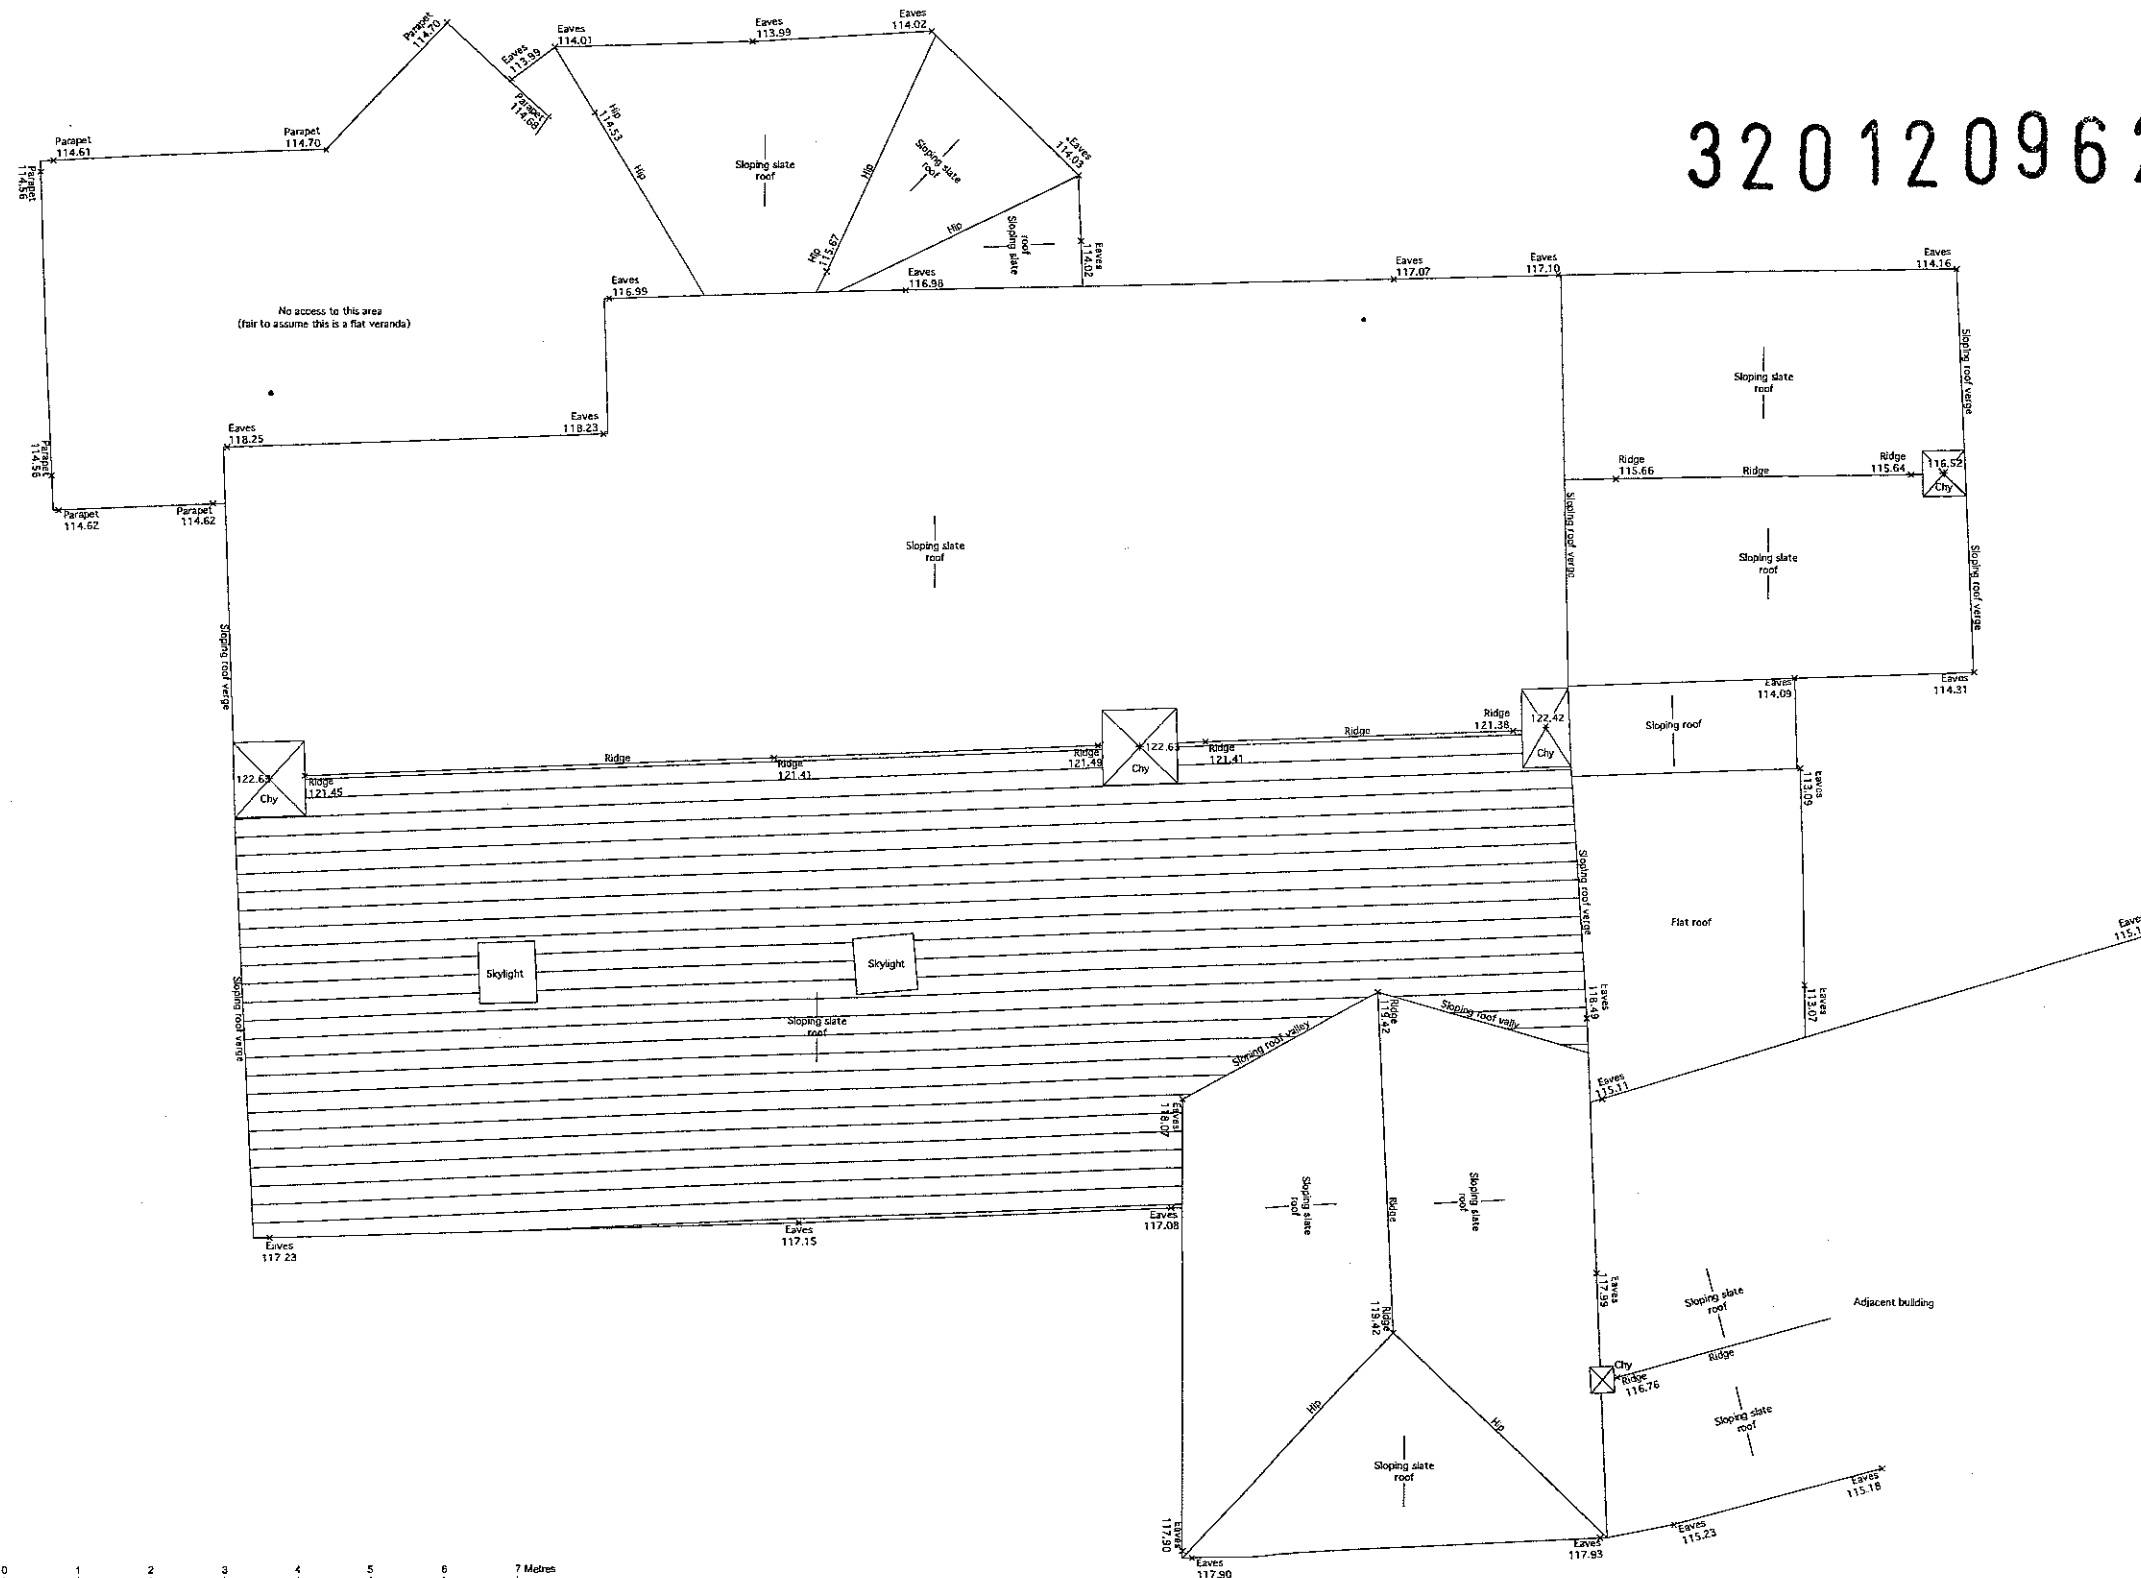
Date: Sep 10	Scale: 1:50 @ A1
--------------	------------------

IWA Architects

INCORPORATING
INTERIOR DESIGN
AND PROJECT MANAGEMENT

Waterloo Mill, Waterloo Road, Clitheroe, Lancashire, BB7 1LR

t + 44 (0) 1200 423487
f + 44 (0) 1200 456278
e info@iwarchitects.co.uk
w www.iwarchitects.co.uk



320120962P



Talbot Hotel (Roof plan)

Survey Notes

Client: n/a

Related to Oshin 118.88m

Located on buttress of St. Bartholomew's church

Notes

Measured Building Survey Legend

ELECTRICAL SERVICES 1. Single wall socket 2. Double wall socket 3. Single wall socket and switch 4. Double wall socket and switch 5. Single floor socket 6. Double floor socket 7. 1-way lighting switch 8. 2-way lighting switch 9. Ceiling point lighting 10. Fluorescent light fixture 11. Lighting fixture 12. Spot lighting 13. Track lighting 14. Emergency lighting 15. Flood light 16. Outdoor lighting 17. Security lighting 18. 
---	---

MISCELLANEOUS INTERNAL FEATURES

- 1. Staircase
- 2. Lift
- 3. Lift shaft
- 4. Lift landing
- 5. Lift door
- 6. Lift door
WATER SERVICES

- 1. Drinking water
- 2. Cold water
- 3. Hot water
- 4. Hot water
GAS SERVICES

- 1. Gas service
- 2. Gas service
HEATING / AIR CONDITIONING SERVICES

- 1. Radiator

FIRE PRECAUTION SERVICES

- 1. Smoke detector
- 2. Smoke detector
COMMUNICATION SERVICES

- 1. Telephone
- 2. Telephone
Rev.	Date	Description

MALCOLM HUGHES

LAND SURVEYORS

Chartered Land Surveyors

65 Cross Street, Salford, Manchester

M3 7HF, Tel: 0161 905 1265

www.malcolmhughes.co.uk

survey@mhs.co.uk

Accreditations

RICS

THE SURVEY ASSOCIATION




Drawn By	Checkd By	Survey Date	Scale	Revision
SM	MER	29/09/10	1:50	

Drawing No: 13167/RF1

Talbot Hotel
Chipping

Existing Roof Plan
- Hotel

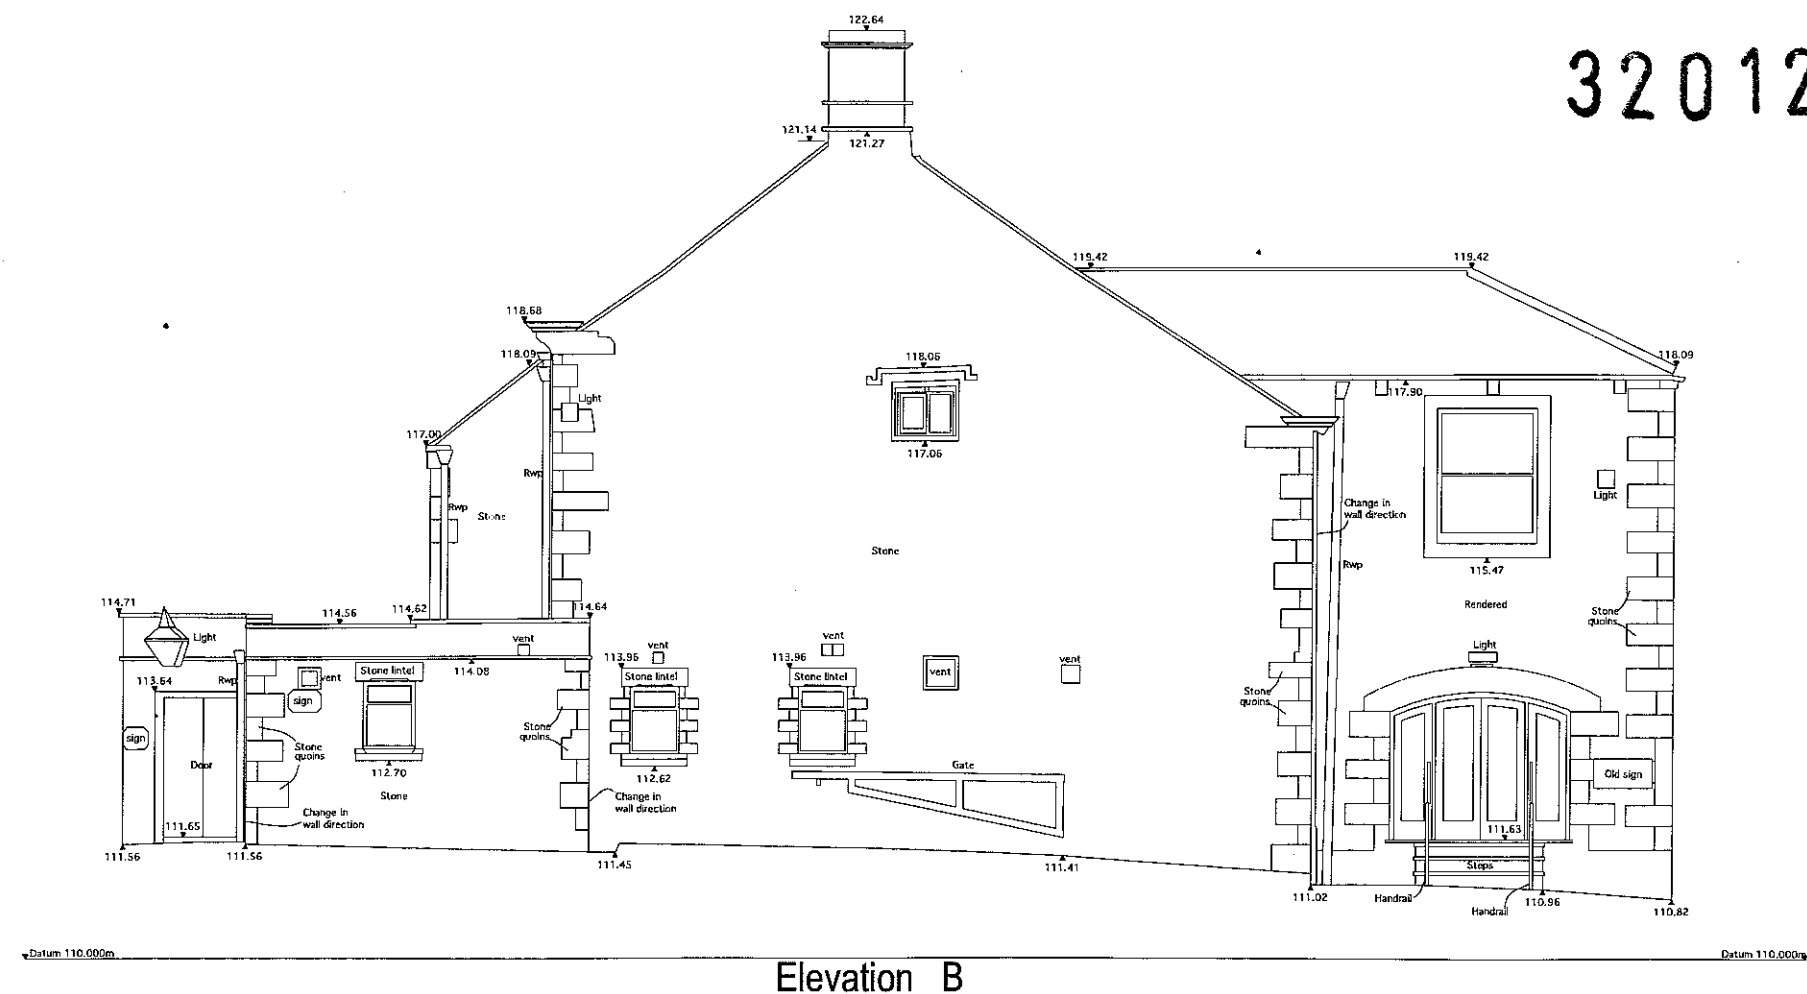
Dwg. No.: 1723.E.006 Rev.:

Date: Sep 10 Scale: 1:50@A1


IWA Architects

Waterloo 44, Waterloo Road, Chipping, Lancashire, BB7 1UR

T: +44 (0) 1200 423427
F: +44 (0) 1200 456276
E: admin@iwaarchitects.co.uk
W: www.iwaarchitects.co.uk



Elevations (Talbot Hotel)

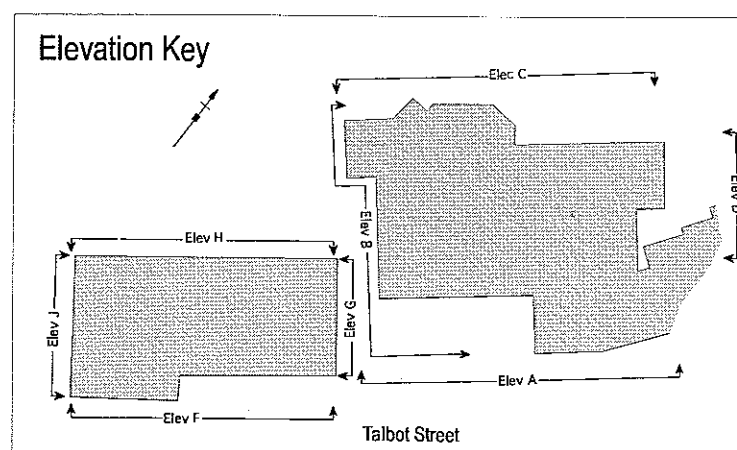

Survey Notes Grid: n/a Levels: Related to Odnm 115.896m Located on buttress of St Bartholomew's church	
Notes 	
Measured Building Survey Legend	


320120962P

320120962P

Survey Notes
 Date: n/a
 Levels: Related to Datum 110.000m
 Located on buttress of St. Bartholomew's church

Notes

Measured Building Survey Legend

ELECTRICAL SERVICES	SECURITY SERVICES
1. Main consumer unit/switchgear 2. Single wall switch 3. Double wall switch 4. Single wall switch and socket 5. Double wall switch and socket 6. Single door switch 7. Double door switch 8. 1 way lighting switch 9. 2 way lighting switch 10. Ceiling point lighting 11. Fluorescent light fit. box 12. Lighting fixture 13. Wall lighting 14. Emergency lighting 15. Local alarm connection with bell 16. Local alarm connection with bell 17. 

Rev.	Date	Description

MALCOLM HUGHES LAND SURVEYORS

Chartered Land Surveyors
 65 Cross Street, Sale, Manchester
 M33 7HF, Tel: 0161 905 1265
 www.malcolmhughes.co.uk
 survey@minds.co.uk



Drawn By: DCL	29/09/10	Survey Date: September 2010
Checked By: MER	29/09/10	Scale: 1:50
Drawing No: 13167/EL3		Revision:

Talbot Hotel Chipping

Existing Elevations - Sheet 3

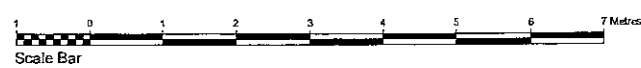
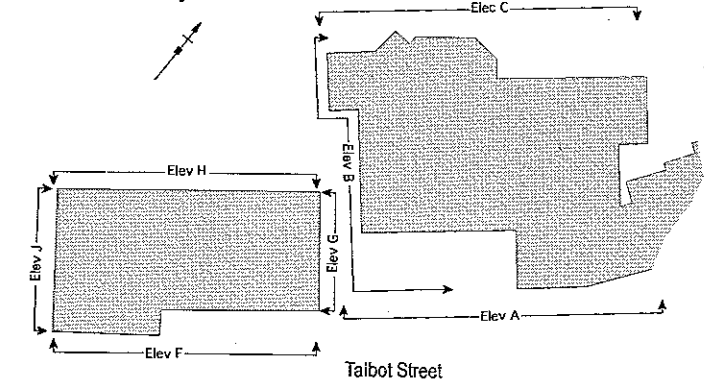
Drwg. No.: 1723.E.011
 Date: Sep 10
 Scale: 1:50@A1

IWA Architects




Watnall Mill, Watnall Road, Clitheroe, Lancashire, BB7 1UR
 t: +44 (0) 1200 423487
 f: +44 (0) 1200 450778
 e: admin@iwaarchitects.co.uk
 w: www.iwaarchitects.co.uk




Elevation C

Elevation Key



Elevations (Talbot Hotel)

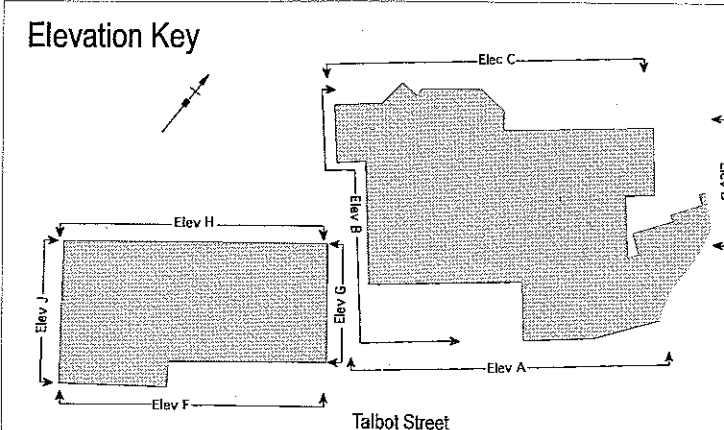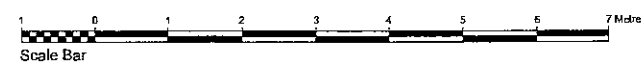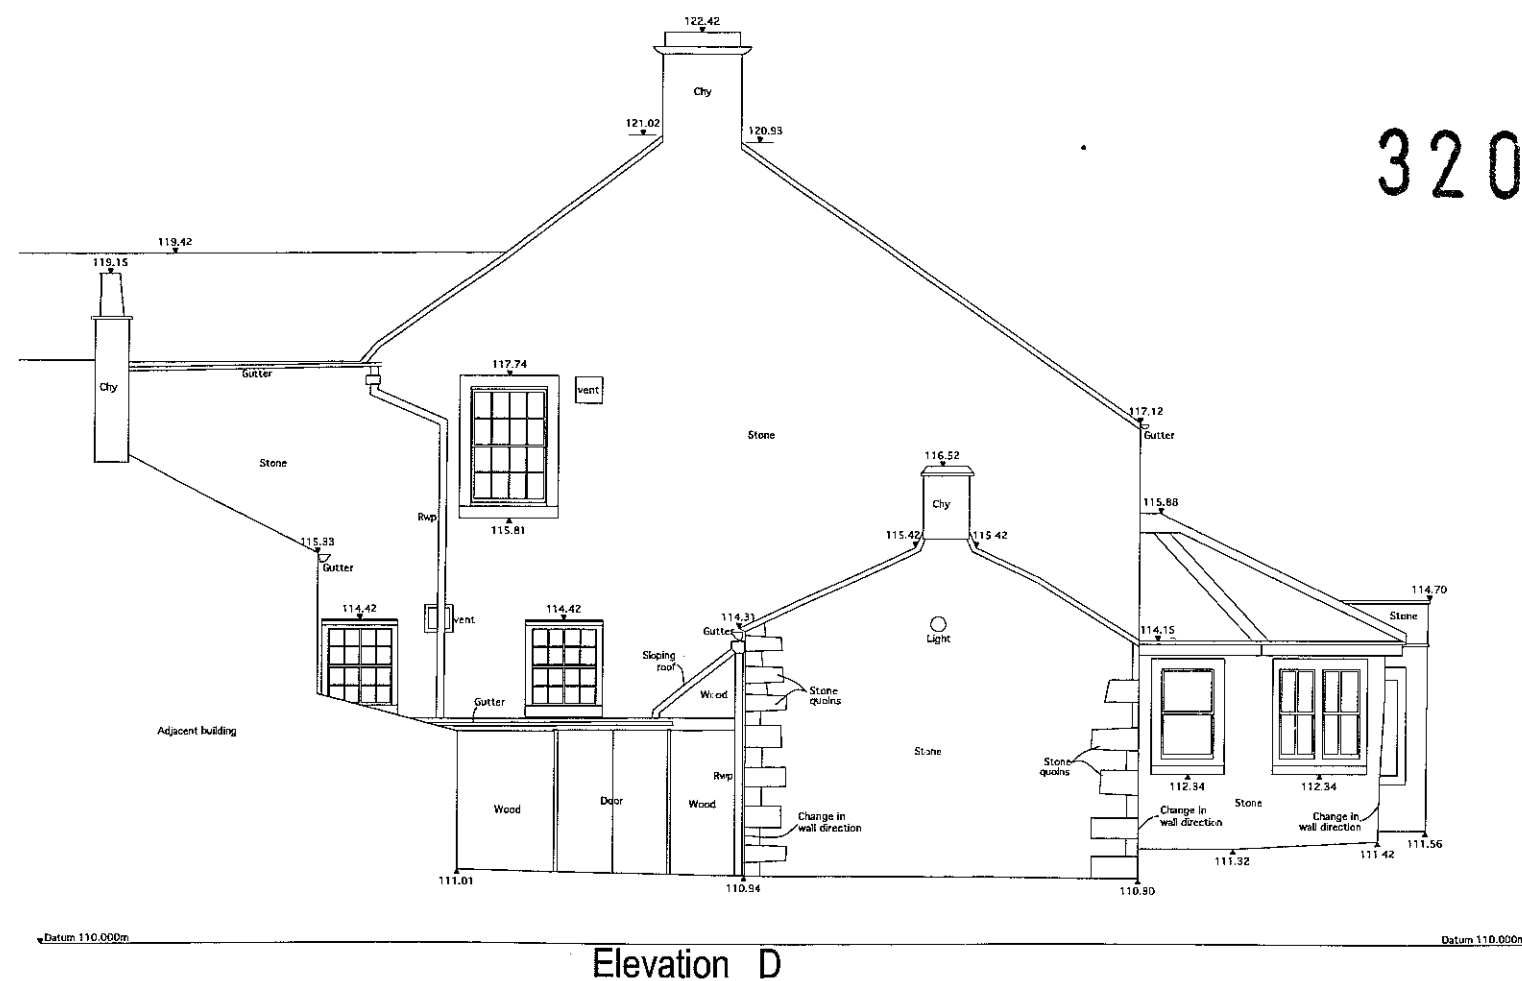[illegible]

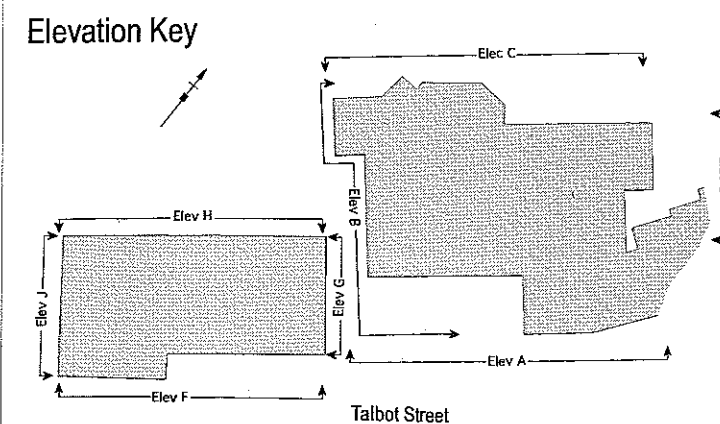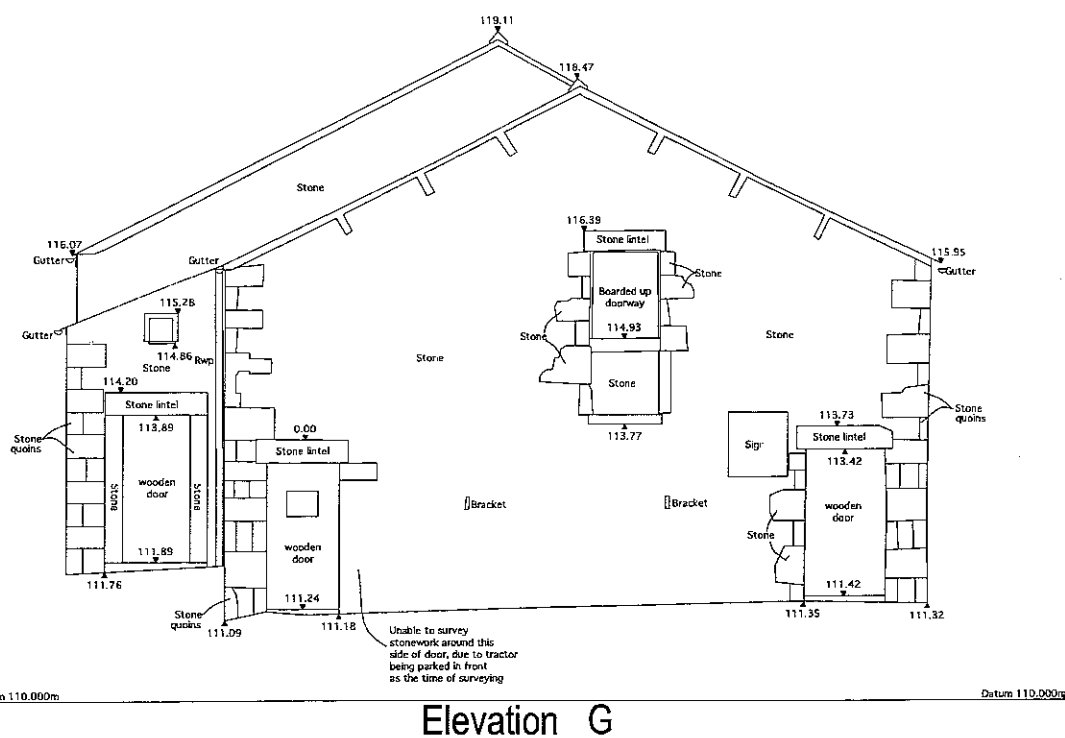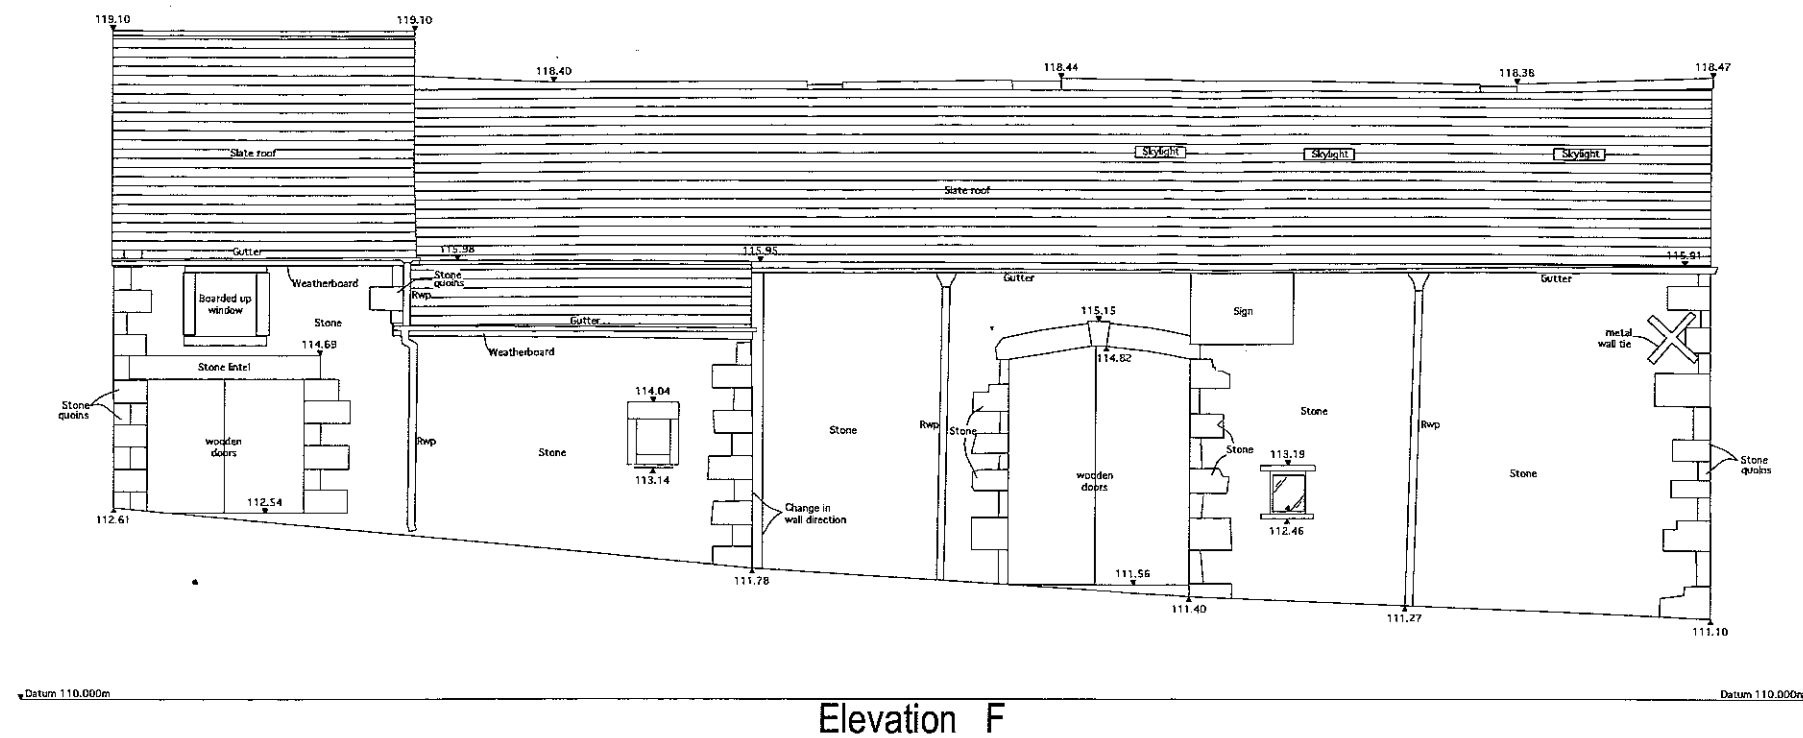[illegible][illegible]

MALCOLM HUGHES
LAND SURVEYORS
Chartered Land Surveyors

65 Cross Street, Sale, Manchester
M33 7HF, Tel: 0161 905 1265
www.malcolmhughes.co.uk
survey@mhls.co.uk

Accreditations



RICS



Chartered Institution of Building Surveyors



THE SURVEY ASSOCIATION



BSI



UKAS

Drawn By DCL	29/09/10	Stamp Date September 2010
Checked by MER	29/09/10	Scale 1 : 50
Drawing No 13167/EL5		Revision

Talbot Hotel

Chipping

Existing Elevations - Sheet 5

Dwg. No.: 1723.E 013

Date: Sep 10 Scale: 1:50@A1

IWA Architects

Waterloo Mill, Waterloo Road, Clitheroe, Lancashire, BB7 1LR.

t: +44 (0) 1200 423487
f: +44 (0) 1200 458278
e: admin@warchitects.co.uk
w: www.warchitects.co.uk



Elevations (Barn)

