



NOTES  
 THIS DRAWING IS TO BE READ IN CONJUNCTION WITH ALL OTHER DRAWINGS FOR THIS PROJECT.  
 ALL LEVELS AND DIMENSIONS ARE TO BE CHECKED ON SITE BY THE CONTRACTOR, PRIOR TO  
 PLACING ORDERS OR COMMENCING ANY OF THE RELEVANT WORKS.  
 ALL DIMENSIONS ARE IN MILLIMETRES UNLESS STATED OTHERWISE.  
 ANY DISCREPANCIES BETWEEN THE INFORMATION SHOWN ON THE PLAN AND THAT FOUND ON  
 SITE ARE TO BE REPORTED TO THE DESIGNER IMMEDIATELY.

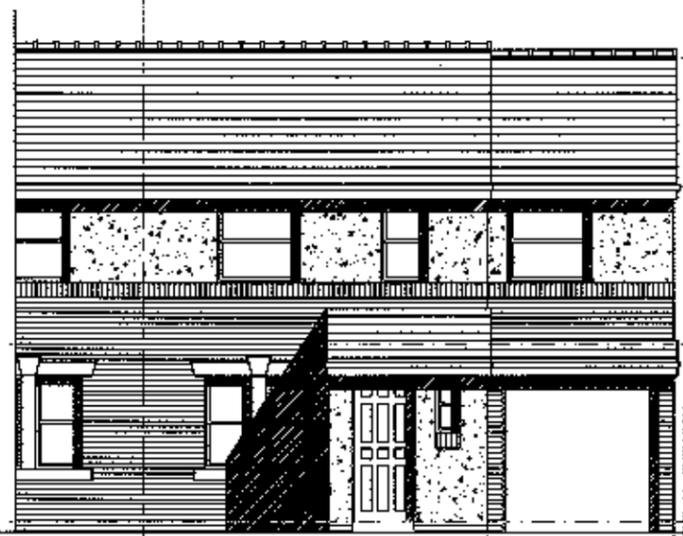

FRONT ELEVATION

2713

4850 approx.  
6681 approx.

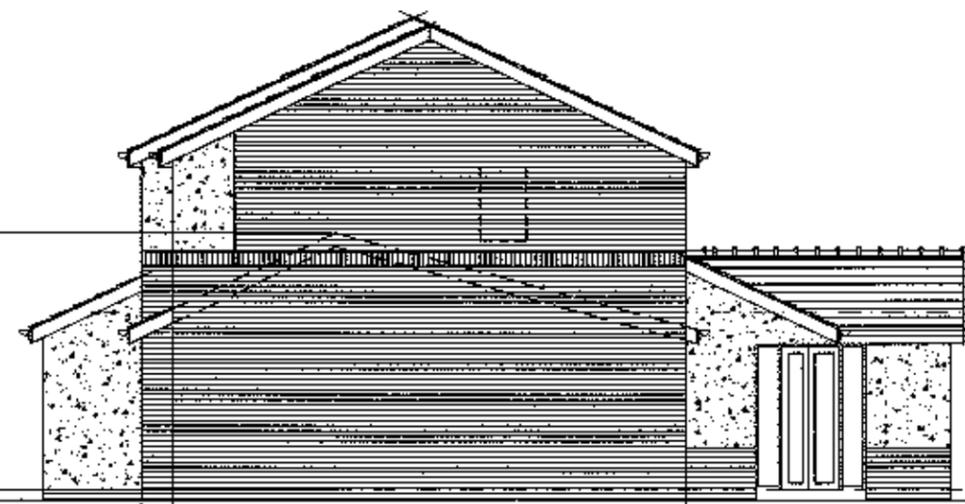

SIDE ELEVATION

7905

7455

3702 extg.



REAR ELEVATION

2713

B 07.12.12 band course added on gable  
 A 31.10.12 dms added to elev.



Rev.	Date	Description
------	------	-------------

**A.L.H. Design Services**  
 Barley Cottage, Brewery Street, Longridge, Lanc  
 PR3 3NB, Tel & Fax : (01772) 785719

Client  
 Mr C. Hollingworth,  
 1 Hazel Grove,  
 Longridge,  
 Nr Preston,  
 Lancs.  
 Job/Scheme Title

TWO STOREY SIDE EXTENSION  
 OVER THE EXISTING GARAGE AND  
 UTILITY ROOMS

3201210097

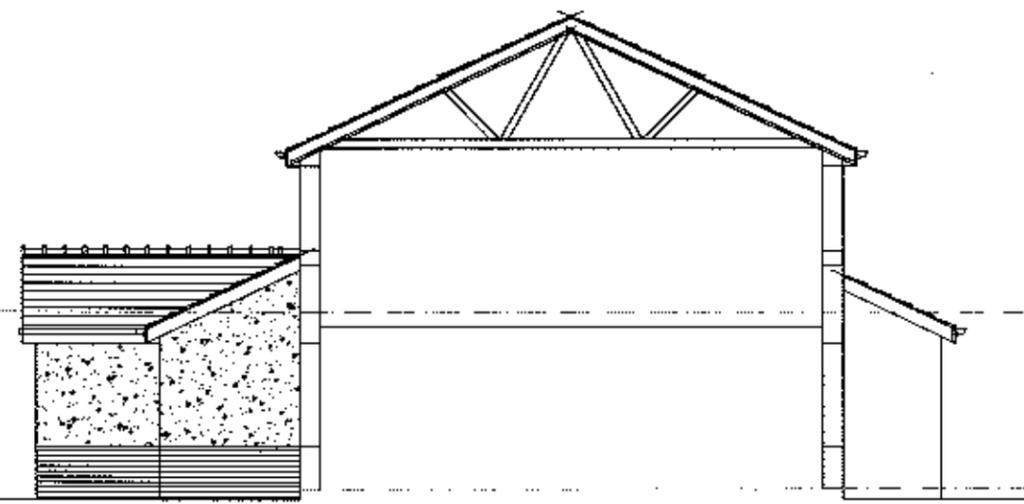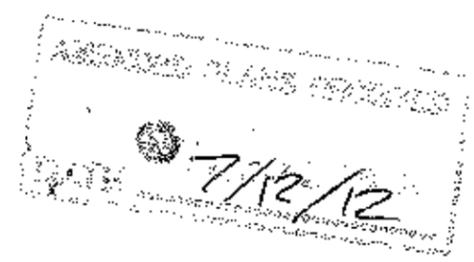

SIDE ELEVATION

Drawing Title

PROPOSED ELEVATIONS

Job/Scheme Number		Drawing Number	
0413/93		Drawing No 15B	
Scale	Date	Drawn	Checked
1/100th	Oct 12	a.t.l-h.	