




SOUTH EAST ELEVATION

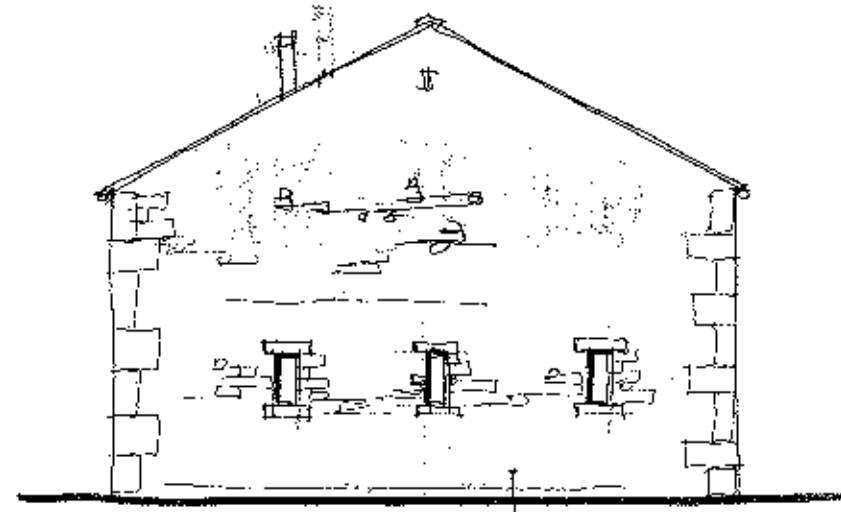

SOUTH WEST ELEVATION

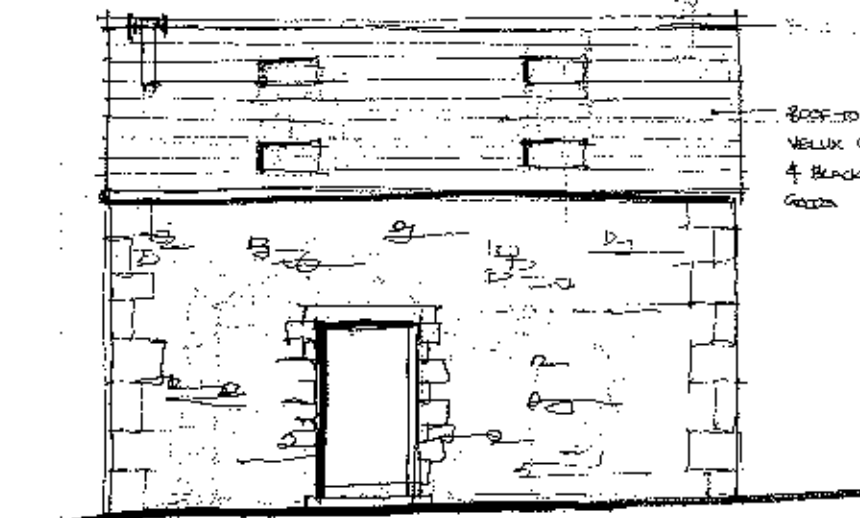

NORTH WEST ELEVATION

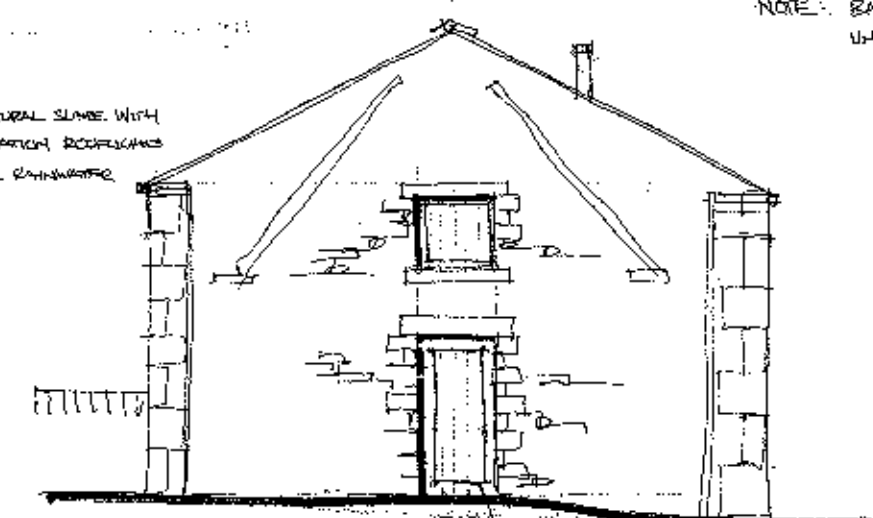


NORTH EAST ELEVATION

NOTE: BATH EXTREMELY SMALL TO REMAIN UNALTERED.


ROOF TO BE HARVEST SLABS WITH YELLOW CONCRETEWORK SCOPOLAND & BLACK METAL CHIMNEYPIPE GABLE

REPAIR/OPEN-UP EXISTING DOOR OPENING

REPAIR EX. SILL WINDOW OPENINGS

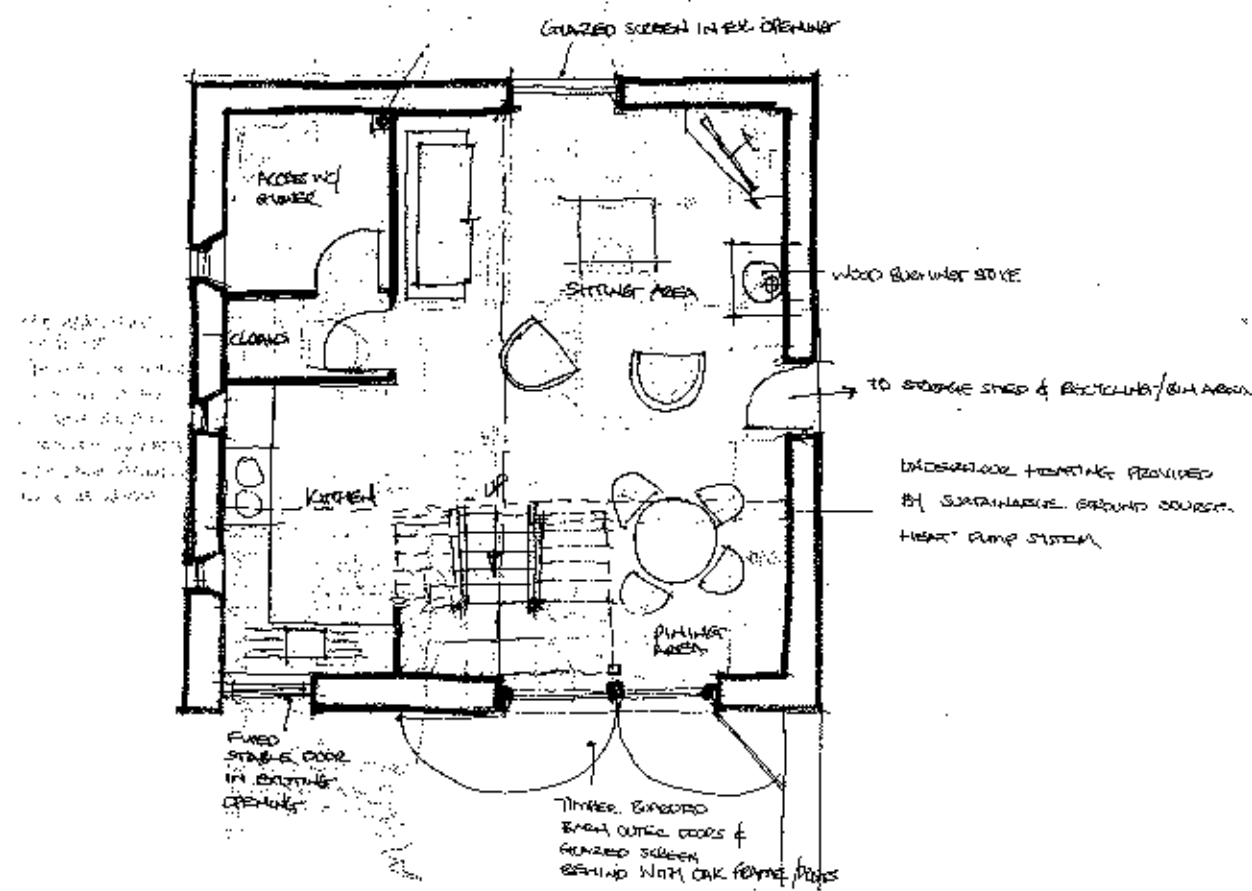

GROUND FLOOR PLAN

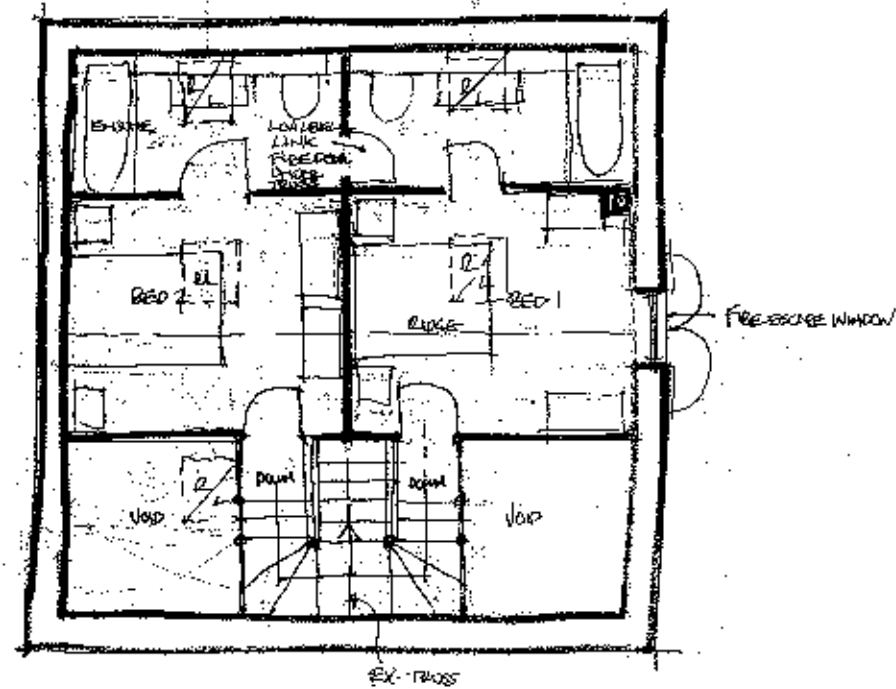

FIRST FLOOR PLAN

PERFORMED SPONGE STRECH/WHITE RECH/WHITENING ADDED
 REV A ROOFING ADDED, DRAIN & WINDOW ADDED TO THE WALL
 SILL WINDOW ADDED TO SW WALL & NOTES ADDED
 04/6/10 SCH.
 REV B VARIOUS PENETRATION ALTERATIONS FOLLOWING
 MEETING WITH THE PLANNING OFFICER AND INTERVIEW
 REVISION TO SUIT DESIGN OF NEW SPONGE/RECH/WHITENING
 OVERLAPPING ALTERED 11/10/10 SCH.

Client

MR. AND MRS. SKILBECK

Job Title

PROPOSED CONVERSION OF
 DASHY CLOUGH BARN
 CHIPPENHAM

320121055 P

Drawing Title

PROPOSED PLANS & ELEVATIONS

Scale	Date	Drawn
1:100	MAY 2010	SMH

spa
 ARCHITECTS

SUNDERLAND PEACOCK & ASSOCIATES LTD.
 HAZELNERE, PINLICO ROAD, CLITHEROE,
 LANCAHIRE, BB7 2AG
 T 01200 423178 F 01200 427328
 E info@sunderlandpeacock.com
 www.sunderlandpeacock.com



4021 - 03B