

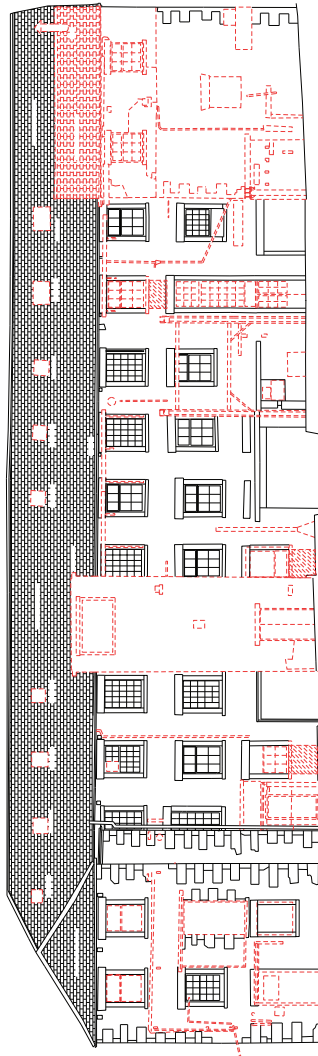



© 2013 5plus architects

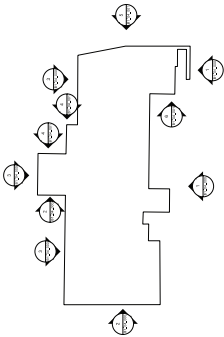

Elevation 01

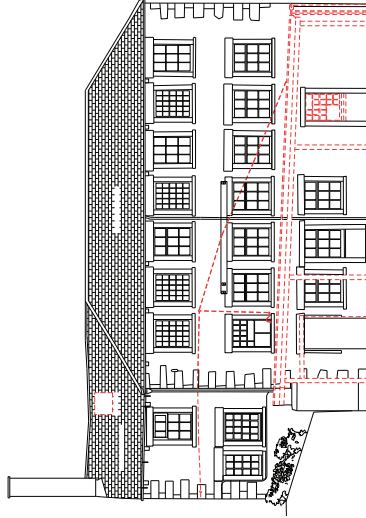

Elevation 02

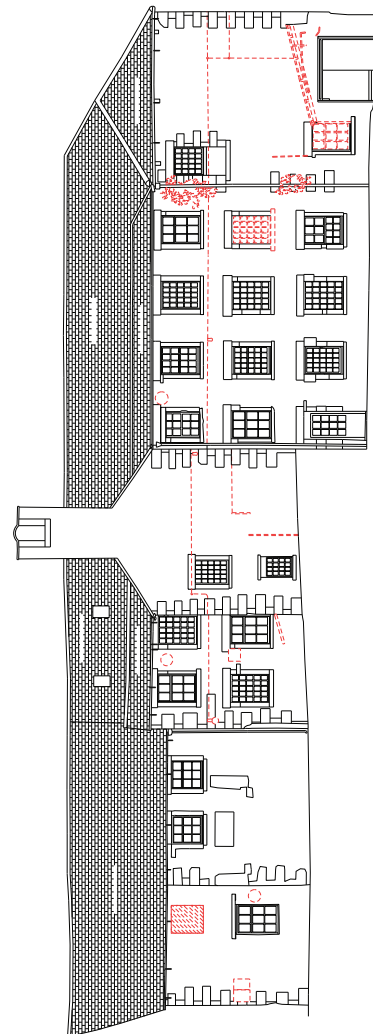

Elevation 03

Scale: 1:100

5plus architects

5plus architects
 www.5plusarchitects.com

PROJECT:
 Masterplan
 Demolition - Elevations 1, 2 & 3 - Existing
 DATE: 01.05.13
 DRAWING NO: 05024 - B1_U_100
 REVISIONS:
