


general notes:
 do not scale the drawing.
 all dimensions to be checked on site prior to commencement of work and any discrepancy shall be immediately reported and resolved prior to work commencing.
 this drawing is to be read in conjunction with all relevant drawings and specifications relating to the job whether or not indicated on the drawing.
 copyright reserved to mck associates ltd. and this drawing may not be used or reproduced without prior written consent.

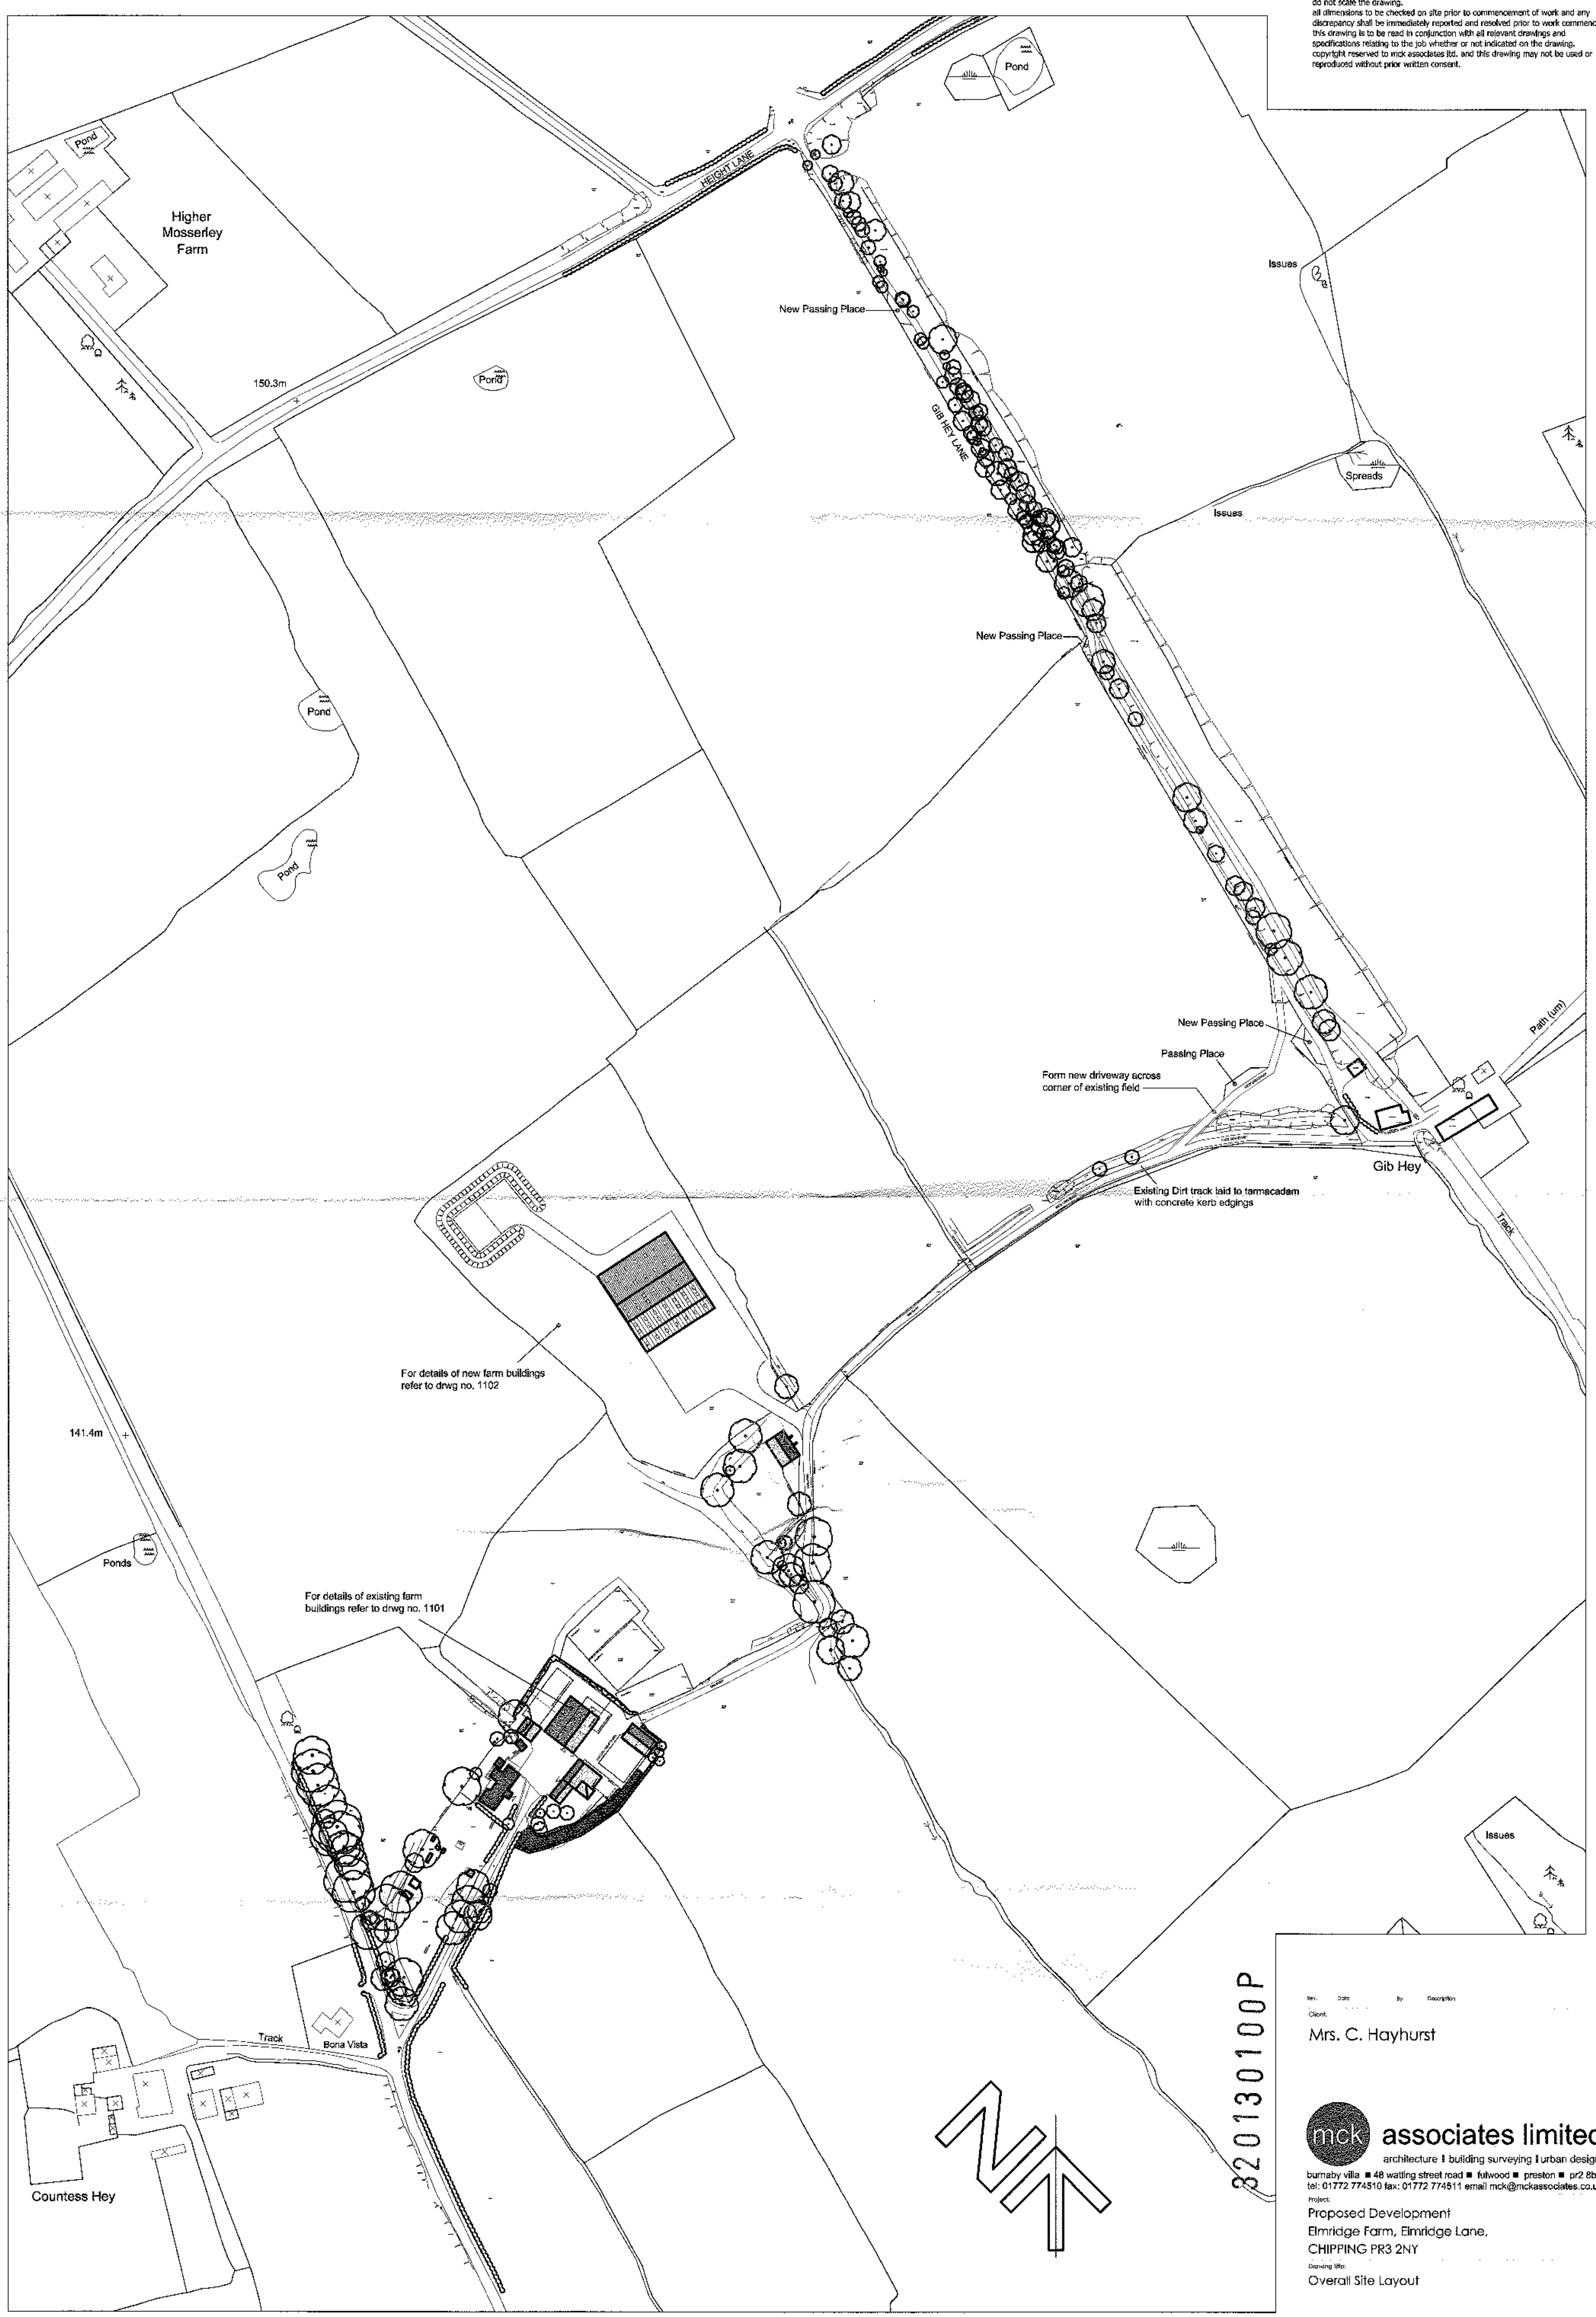

For details of new farm buildings refer to drwg no. 1102


For details of existing farm buildings refer to drwg no. 1101

320130100P

Client: Mrs. C. Hayhurst

mck associates limited
 architecture | building surveying | urban design
 burnaby villa ■ 48 wadding street road ■ fulwood ■ preston ■ pr2 8bp
 tel: 01772 774510 fax: 01772 774511 email: mck@mckassociates.co.uk

Project:
 Proposed Development
 Elmridge Farm, Elmridge Lane,
 CHIPPING PR3 2NY
 Drawing title:
 Overall Site Layout

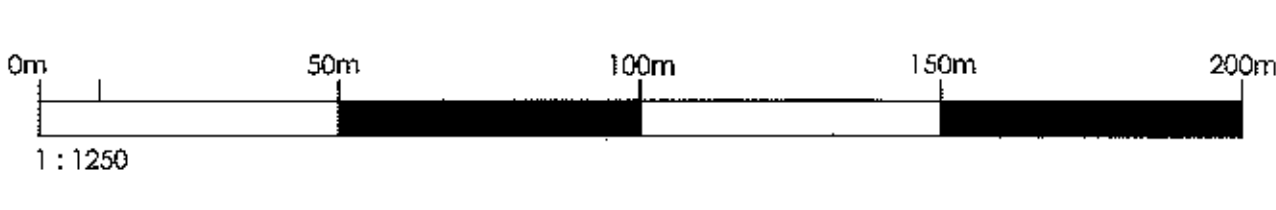

Disc: 09-031
 Checked: 1100
 Scale: 1:1250 (A1) 1:2500 (A3)
 Drawing No: 1100
 Date: 12/12/12
 Rev:

PLANNING