



BARN · 2 ·


· 2 NUMBER UNITS ·

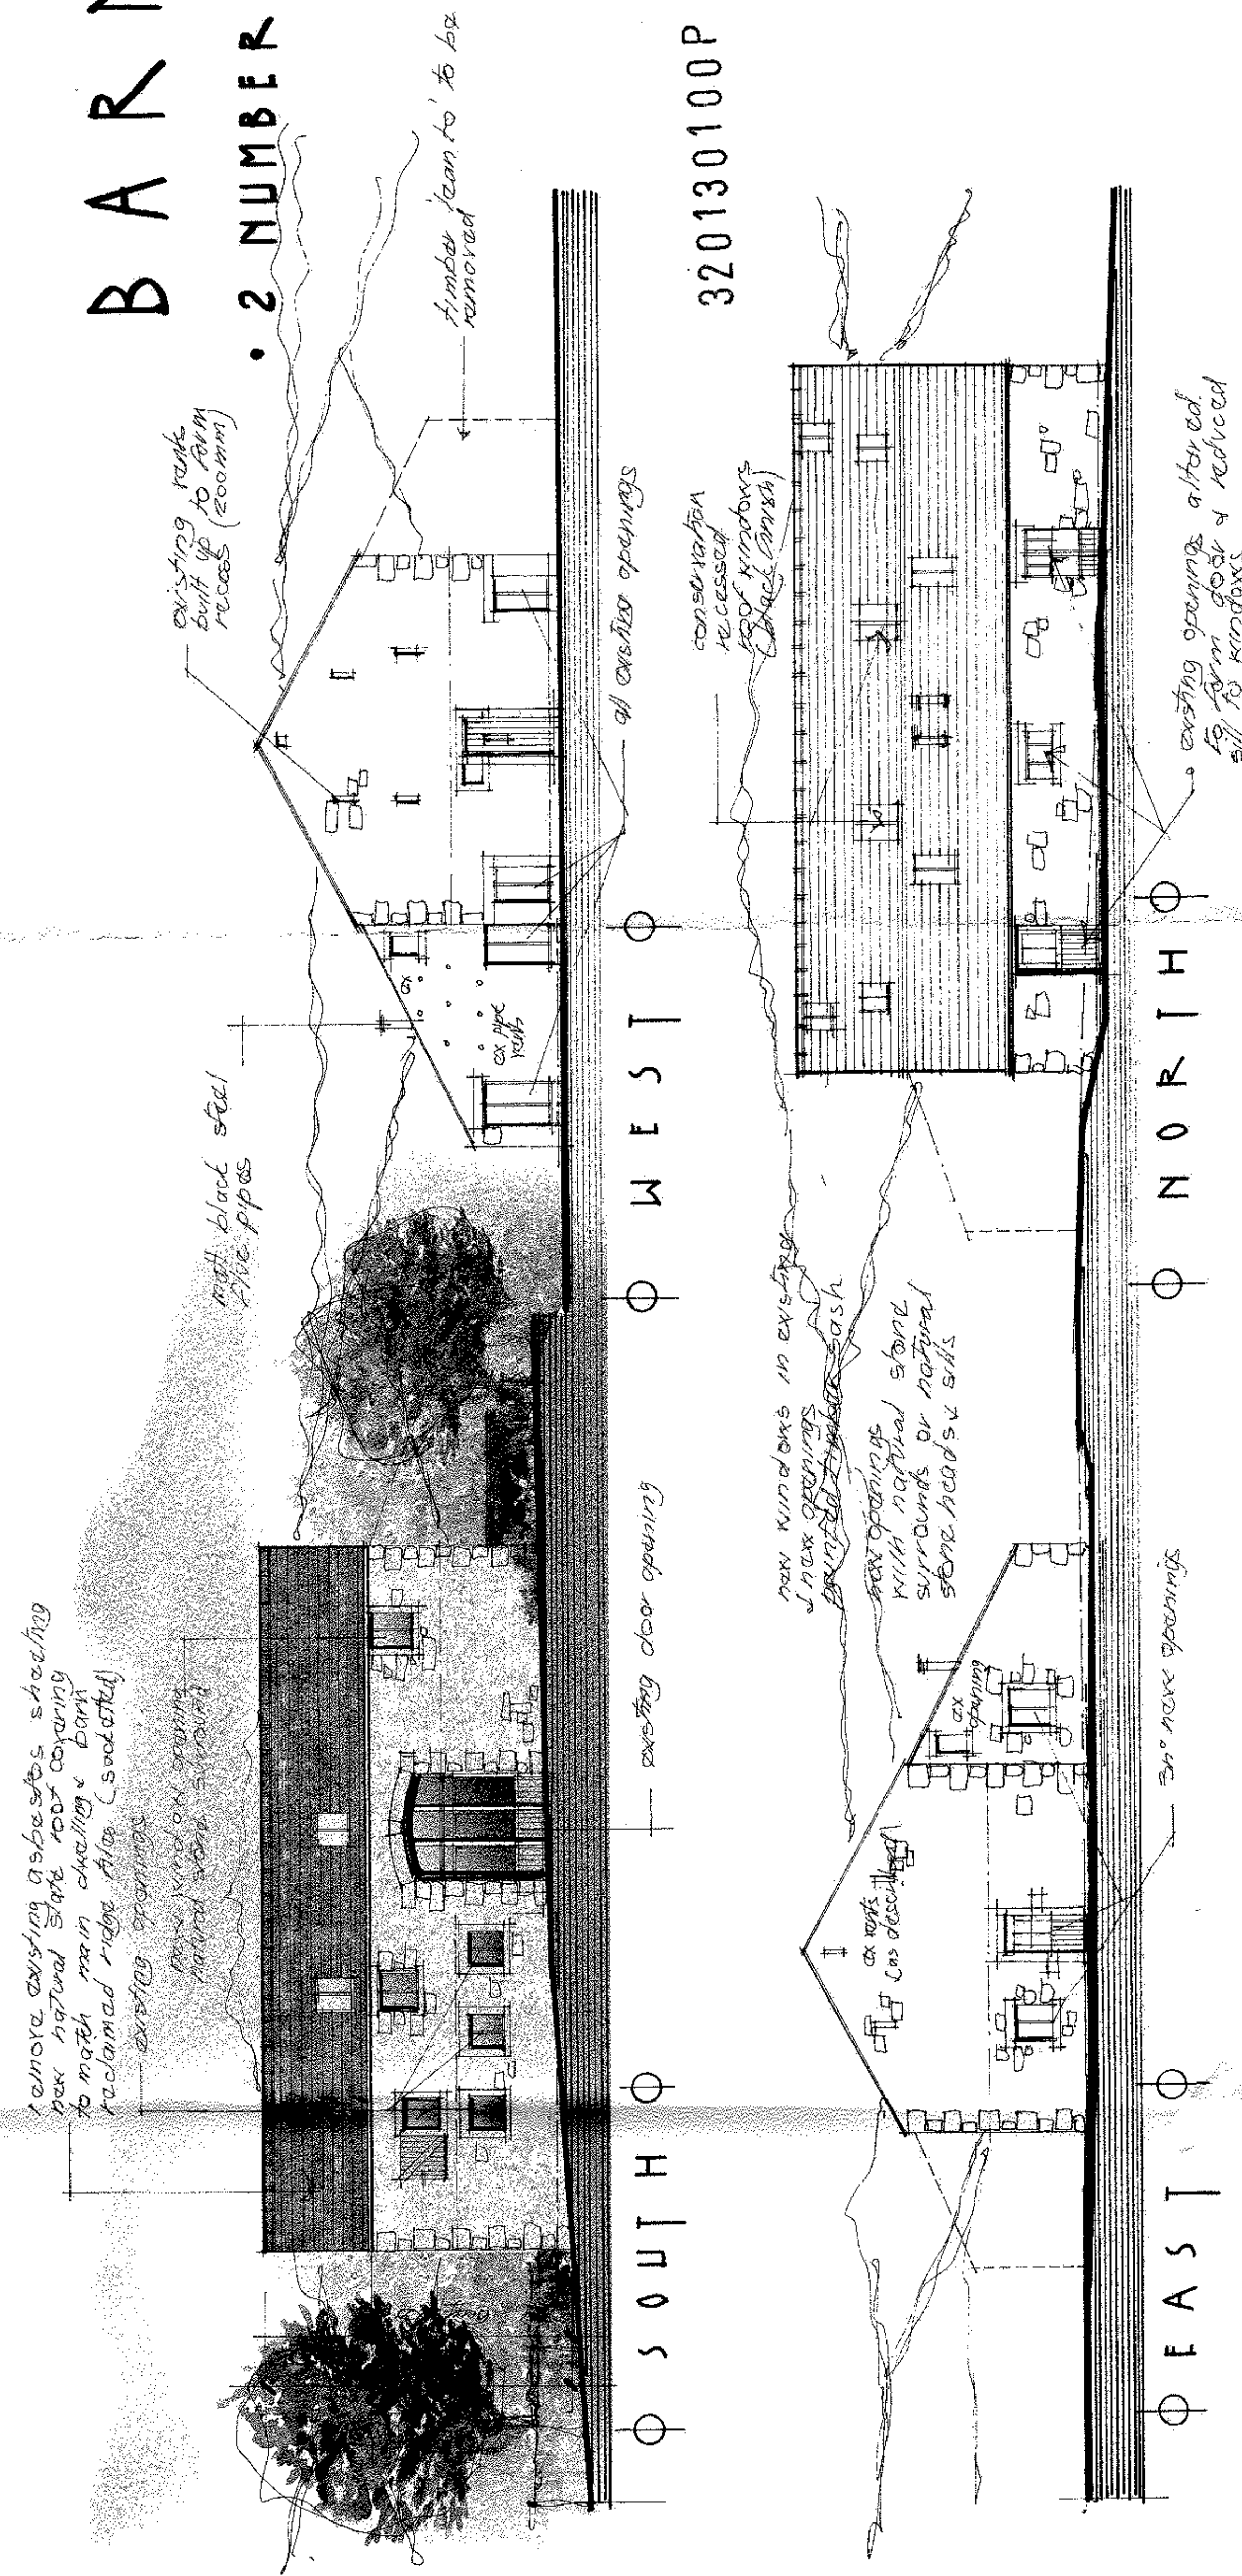


320130100P

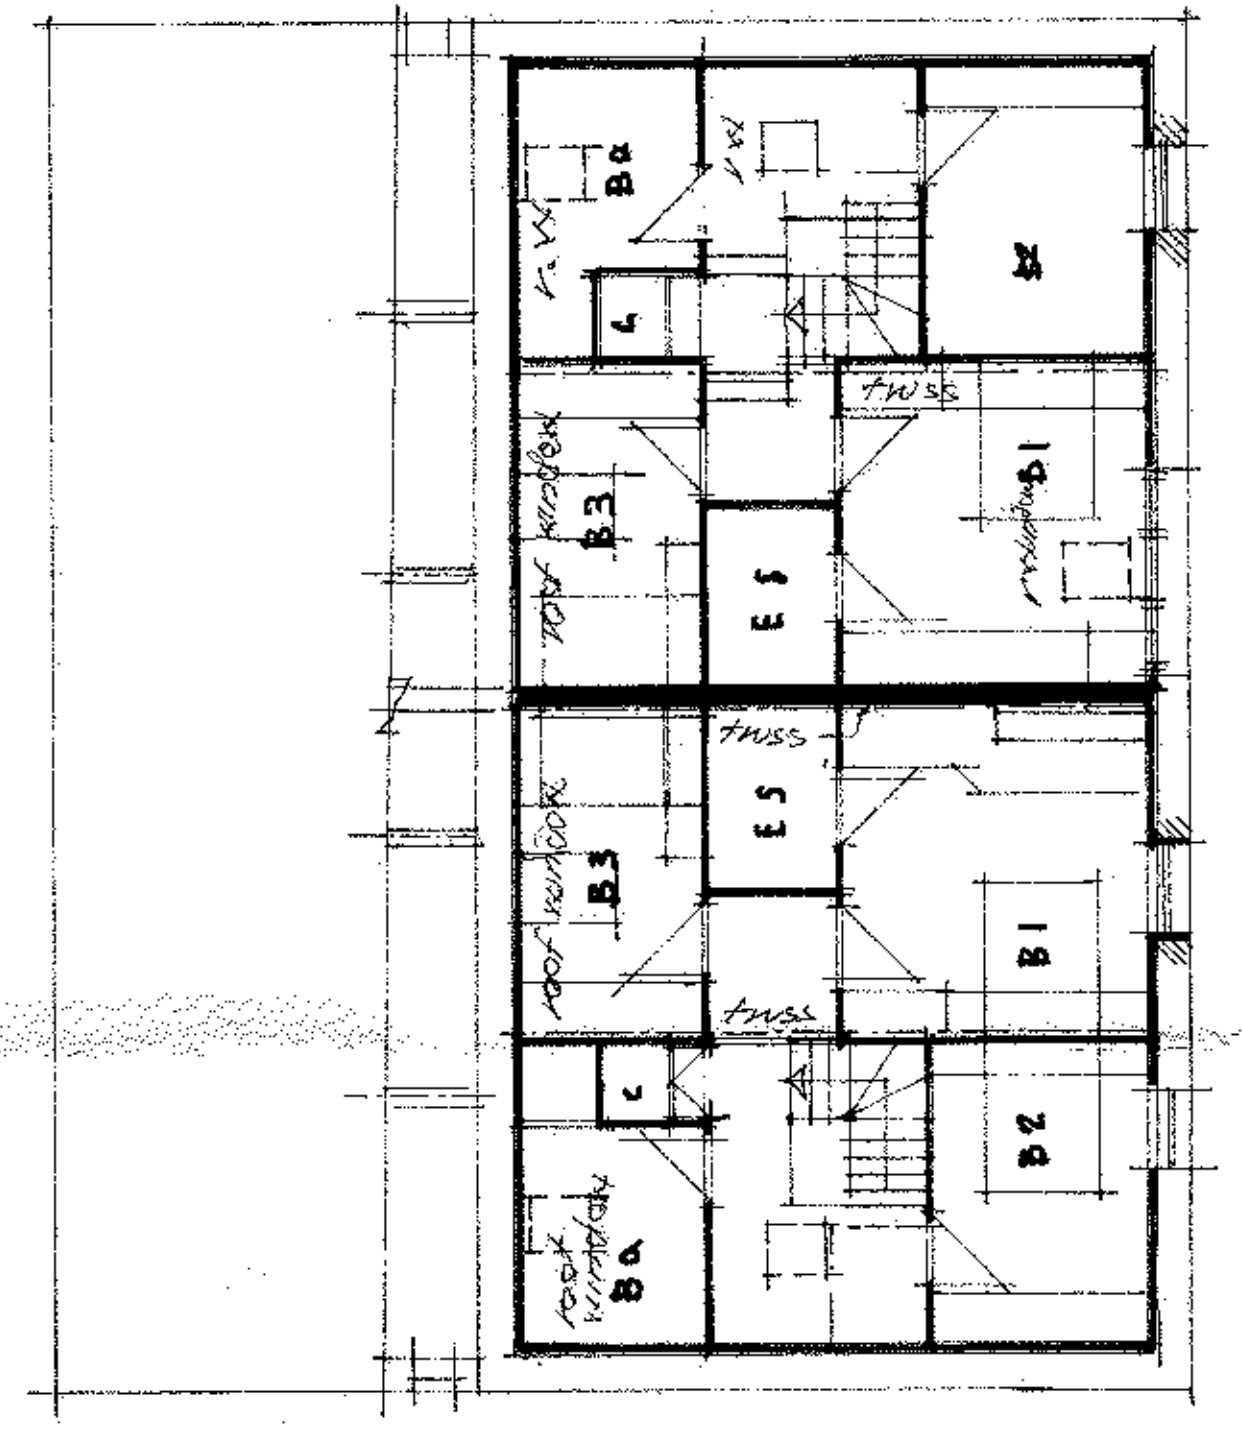

○ FIRST FLOOR ○

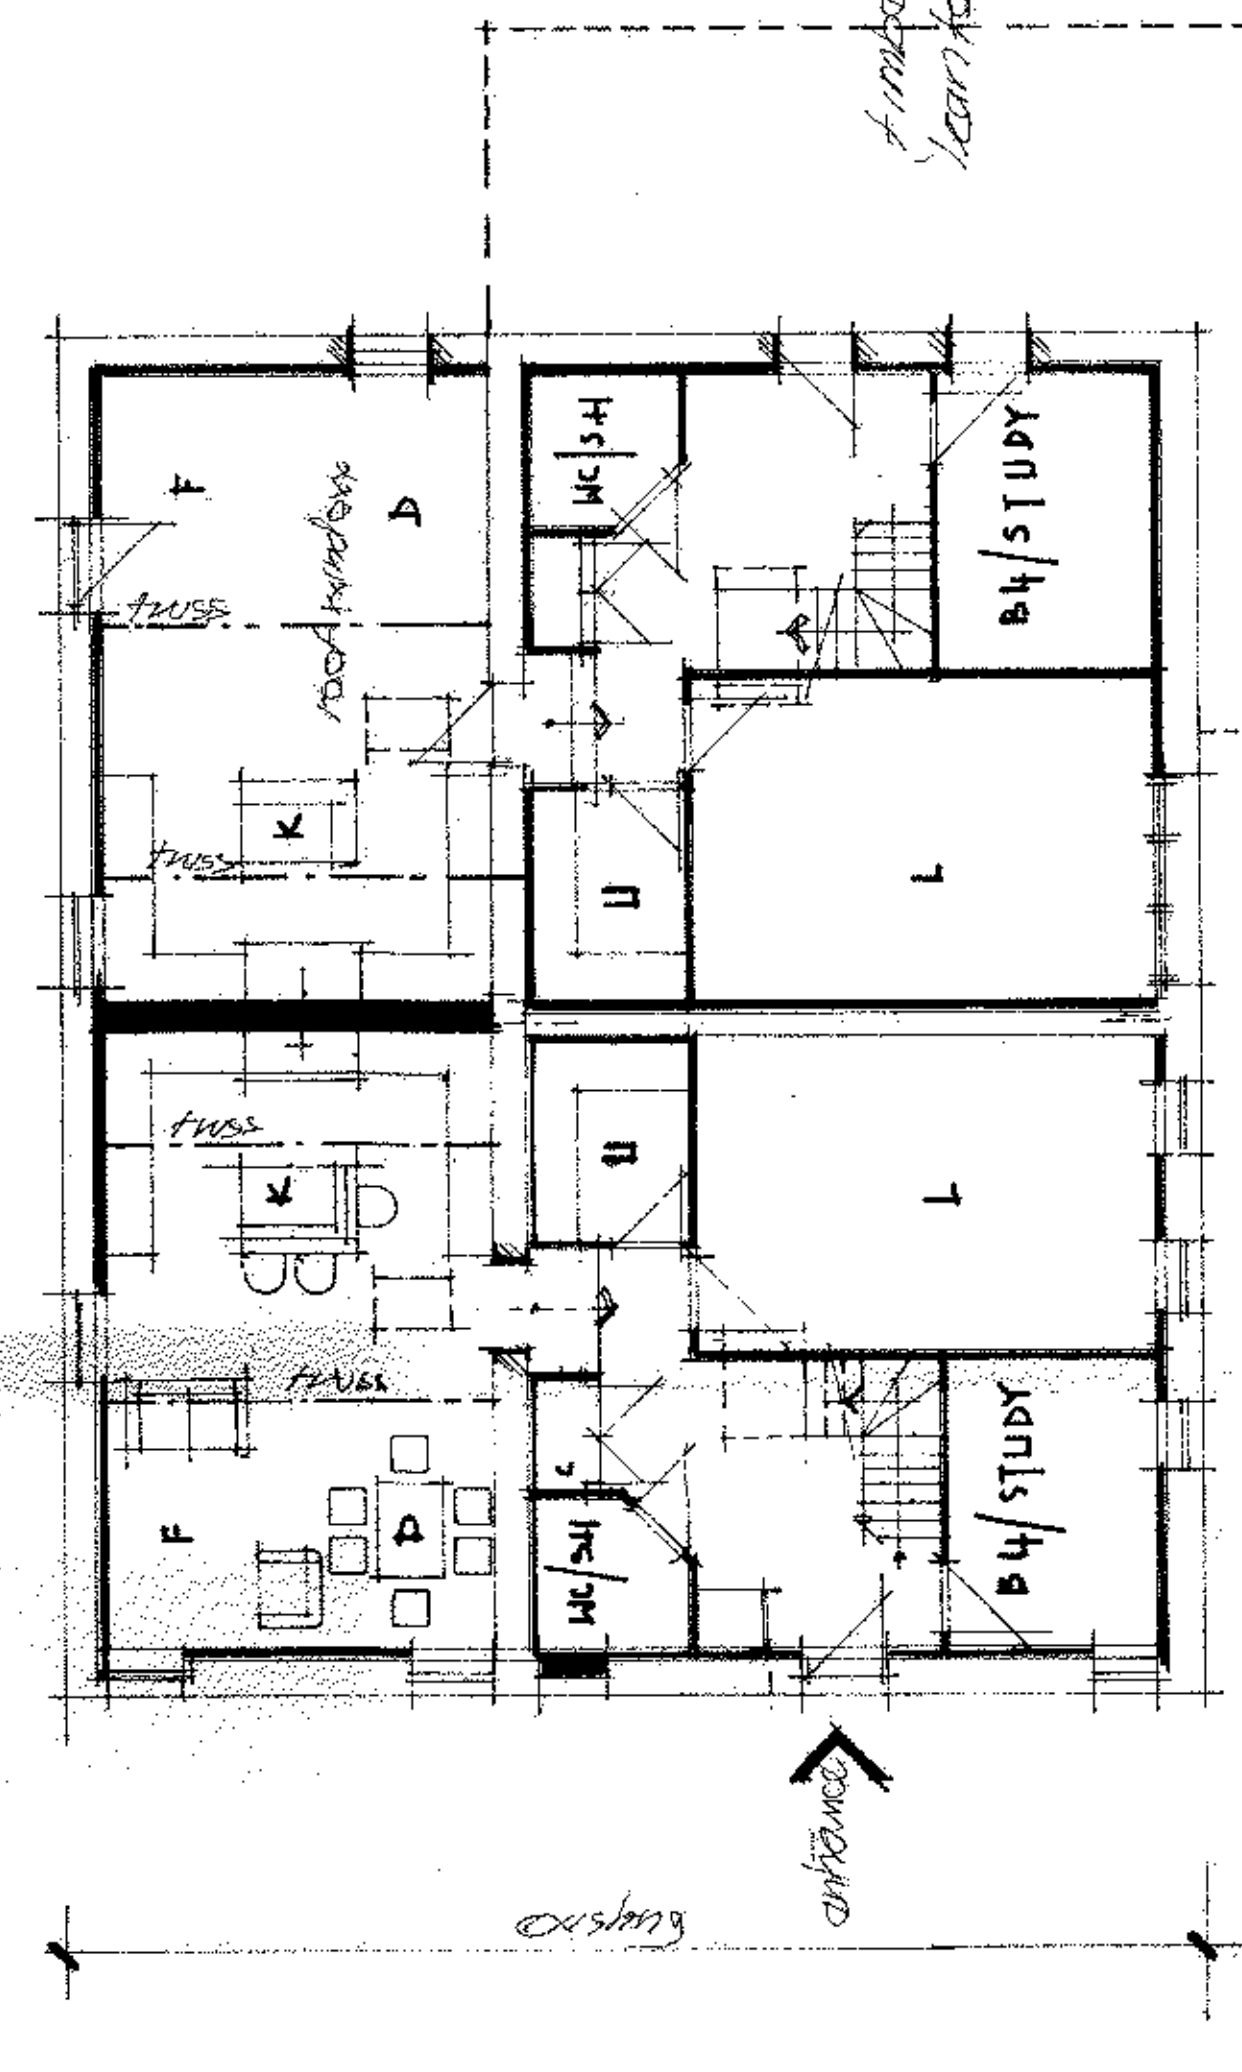

○ GROUND FLOOR ○

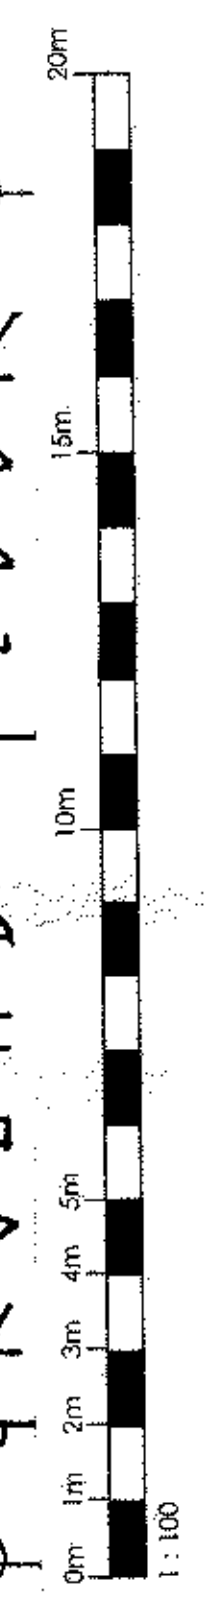

MKS HAYHURST

mek ASSOCIATES LIMITED
 PROPOSED DEVELOPMENT
 5 LAMIDGE FARM, LAMIDGE LANE
 CHILPPING, MK5 2JY

09/03/11