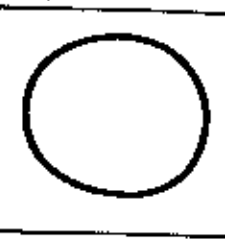
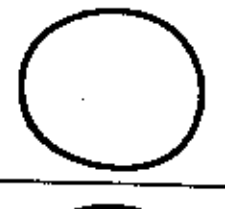
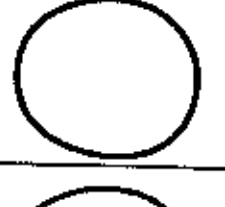
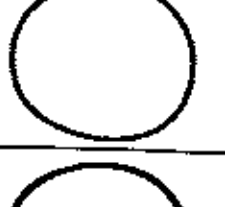

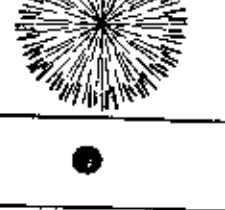



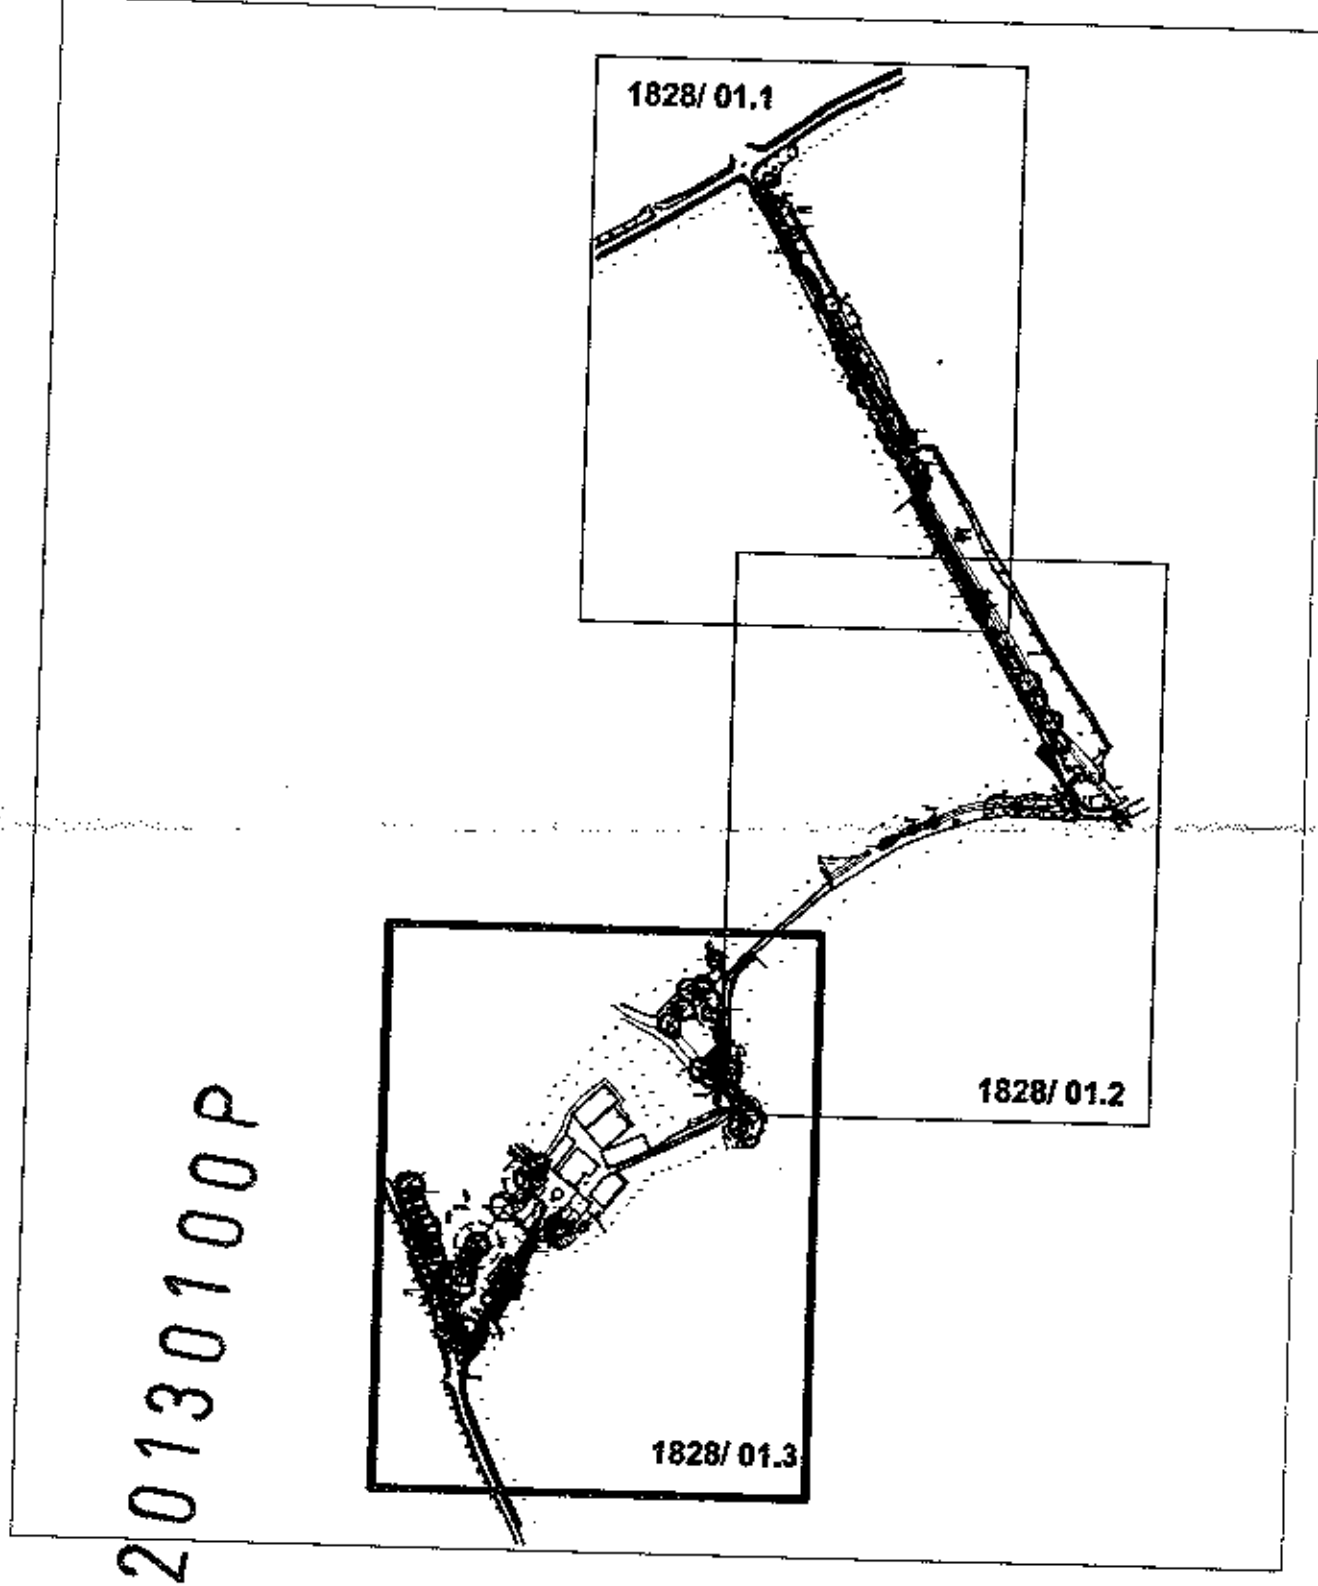
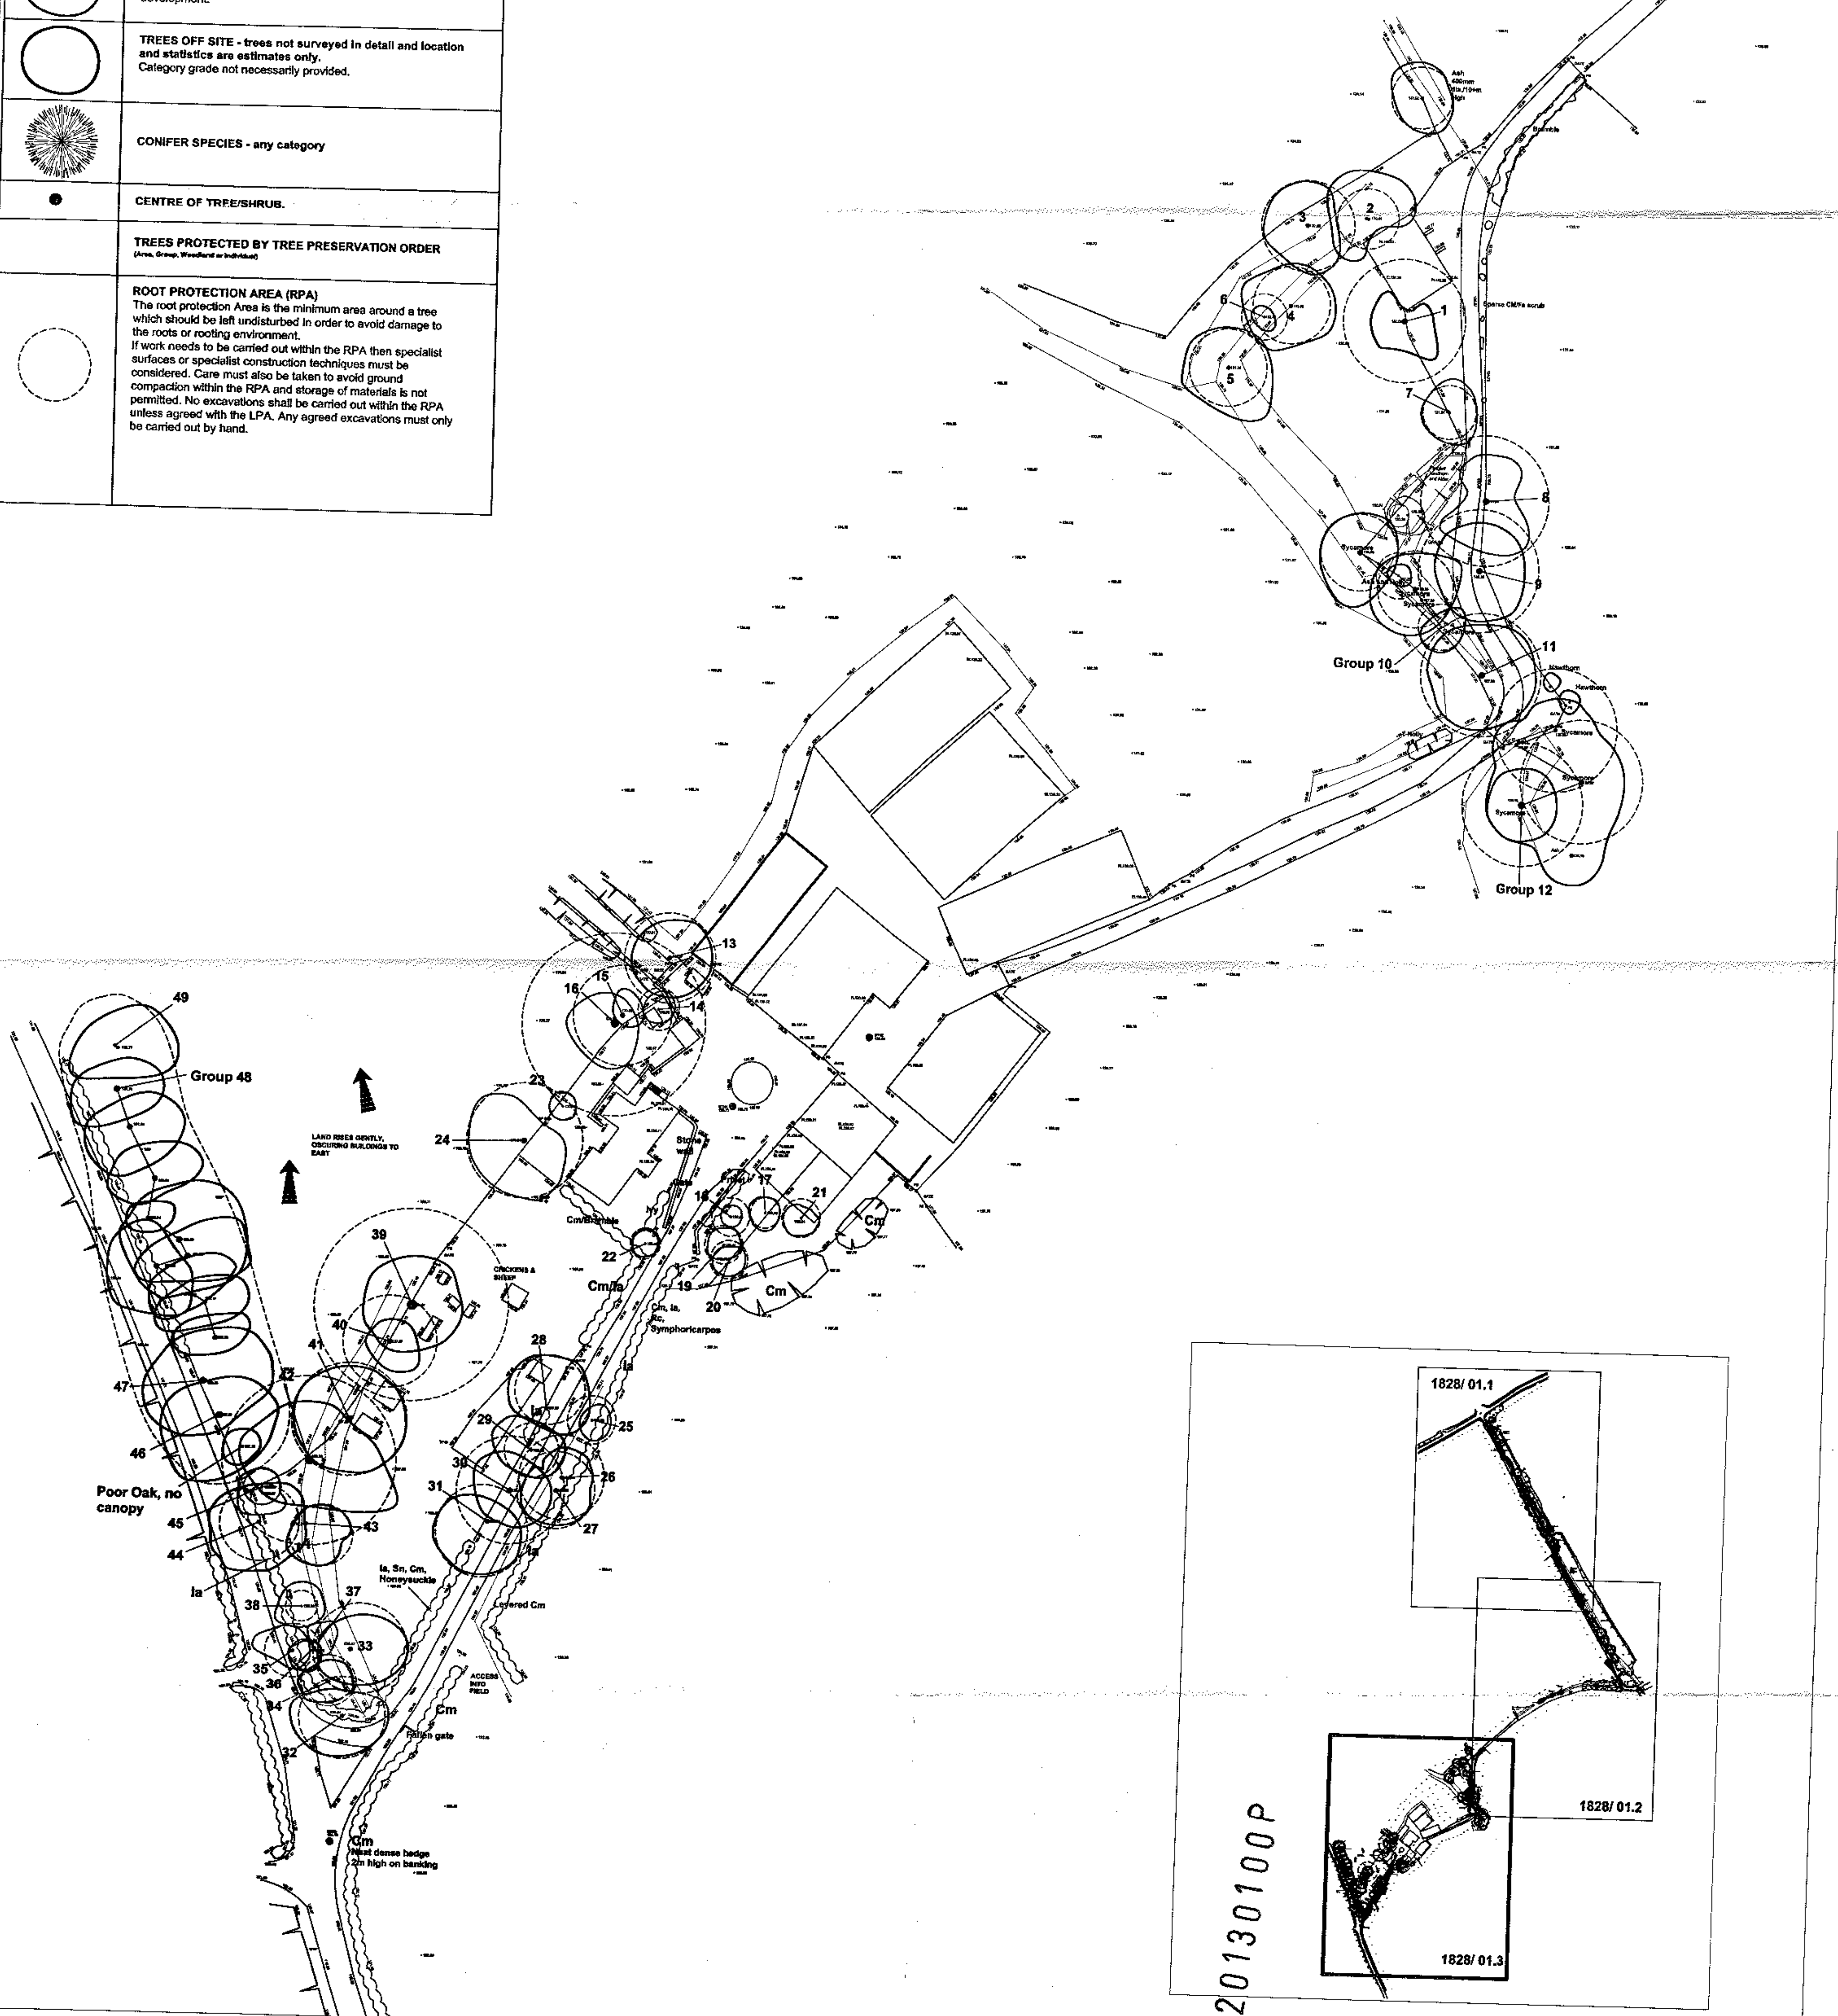
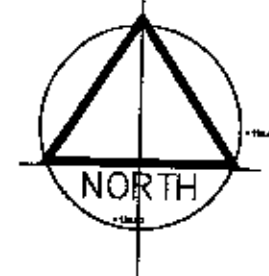


BRITISH 5837:2012 4.5 TREE CATEGORIZATION
Detailed criteria of these categories are given above. These categories do not necessarily represent or correspond to recommendations for action in any relevant report.

	CATEGORY U: Serious, irreparable defect with early loss expected/trees showing signs of overall decline/suppressing trees of better quality. Unsuitable for retention but may have desirable conservation value
	CATEGORY A: Good/moderately good quality and value. Retention most desirable.
	CATEGORY B: Moderately/fair quality and value. Retention desirable but has some defect which downgrades value.
	CATEGORY C: Low quality and value. Tree possibly expendable but should be retained if appropriate to development.
	TREES OFF SITE - trees not surveyed in detail and location and statistics are estimates only. Category grade not necessarily provided.
	CONIFER SPECIES - any category
	CENTRE OF TREE/SHRUB.
	TREES PROTECTED BY TREE PRESERVATION ORDER (Area, Group, Woodland or Individual)
	ROOT PROTECTION AREA (RPA) The root protection Area is the minimum area around a tree which should be left undisturbed in order to avoid damage to the roots or rooting environment. If work needs to be carried out within the RPA then specialist surfaces or specialist construction techniques must be considered. Care must also be taken to avoid ground compaction within the RPA and storage of materials is not permitted. No excavations shall be carried out within the RPA unless agreed with the LPA. Any agreed excavations must only be carried out by hand.

KEY



ELMRIDGE FARM, CHIPPING
Tree survey

REVISIONS		Project	
		ELMRIDGE FARM, CHIPPING	
		Title	
		TREE SURVEY PLAN	
		Client	
		MRS HAYHURST	
		Date	DECEMBER 2012
		Scale	1:500 @ A1
		Drawn	LAC
		Drawing No.	1728_01.3
		Checked	
		Revision	

NOTE
Please see Drawing 1828_01.1
for Tree Survey Schedules

Landscape Institute
The Appletton Group, 17 Chichester Road, Bolton BL1 3AD, Tel: 01204 382700, Fax: 01204 382702
Web: www.applettongroup.co.uk Email: bolton@applettongroup.co.uk
Bolton Bristol The Wirral N. Ireland