




Internal Elevation of window

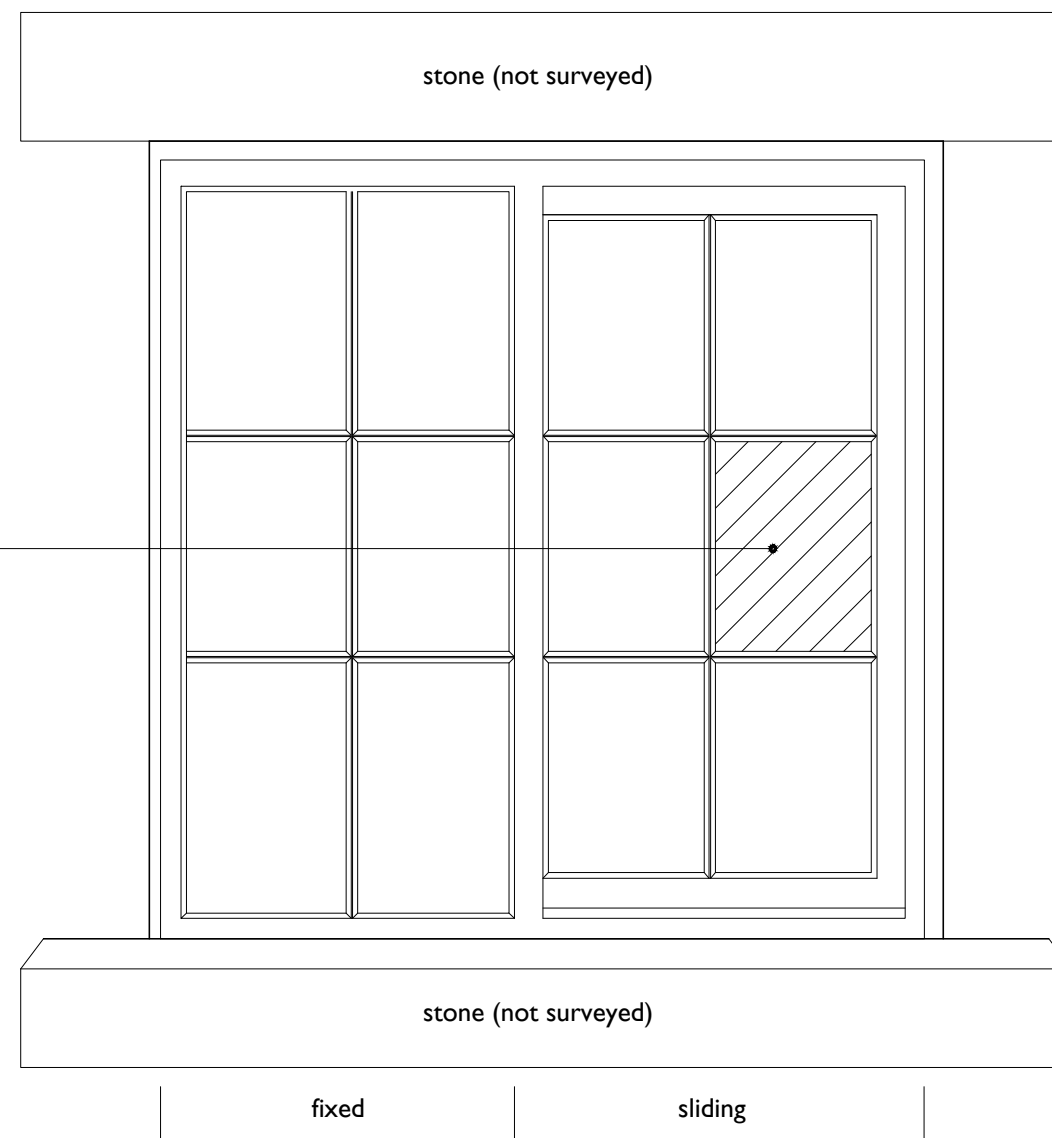

External Elevation of window

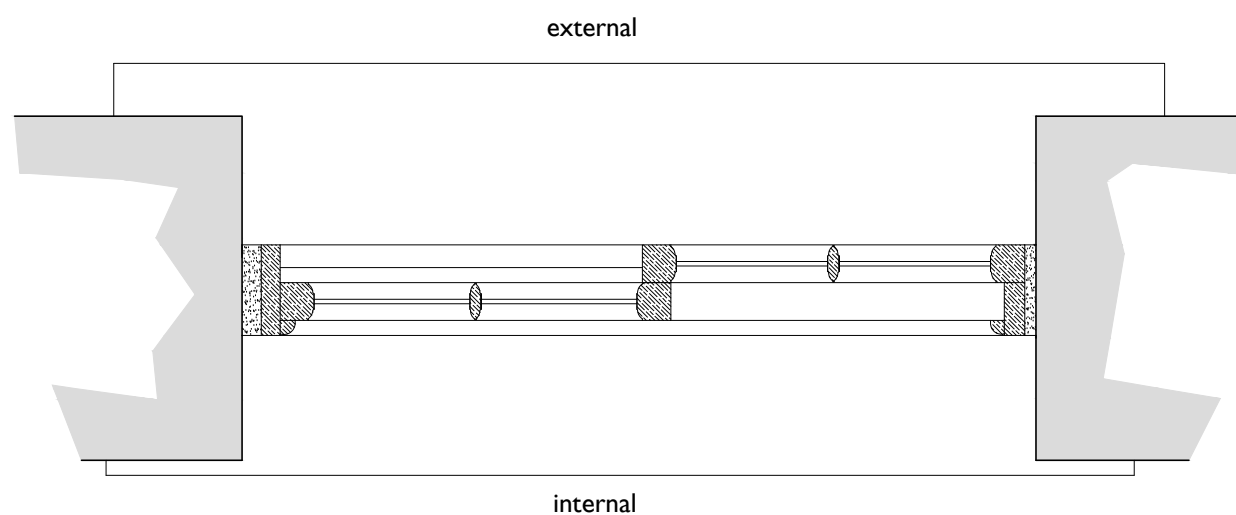

Plan of window

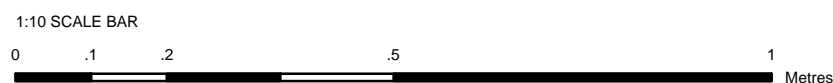

**As Existing**  
Yorkshire sliding sash,  
Window ref: W8

Window surveyed 06.11.12

Figured dimensions only to be taken from this drawing. All dimensions to be checked on site and any discrepancies should be reported to the architect immediately.

REVISIONS:

Rev .-//.//.// BY Note

**BAILEY HALL BARN, HURST GREEN**  
**MR HOLT**

**WOODHALL**  
PLANNING AND CONSERVATION

Woodhall Lane  
Calverley  
Leeds  
LS28 5NY

Telephone:  
0113 - 255 4660  
Facsimile:  
0113 - 256 9688  
e- mail:  
planning@woodhall.co.uk

Scale: 1-10 @ A3

Date: 21.12.12

Drawn: HJW/SA

Dwg no.: 2647-01-210