
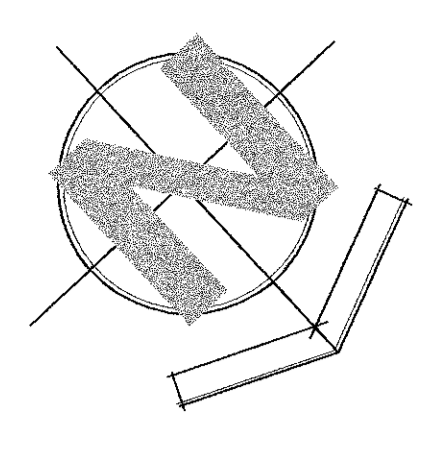


- NOTES**
1. NOT SCALE THIS DRAWING.
 2. ALL DIMENSIONS TO BE CHECKED ON SITE.
 3. FINAL POSITIONS OF ALL EQUIPMENT TO BE AGREED ON SITE.
 4. THIS DRAWING IS SUBJECT TO APPROVAL AND IS NOT TO BE REPRODUCED IN PART OR WHOLE WITHOUT APPROVAL.

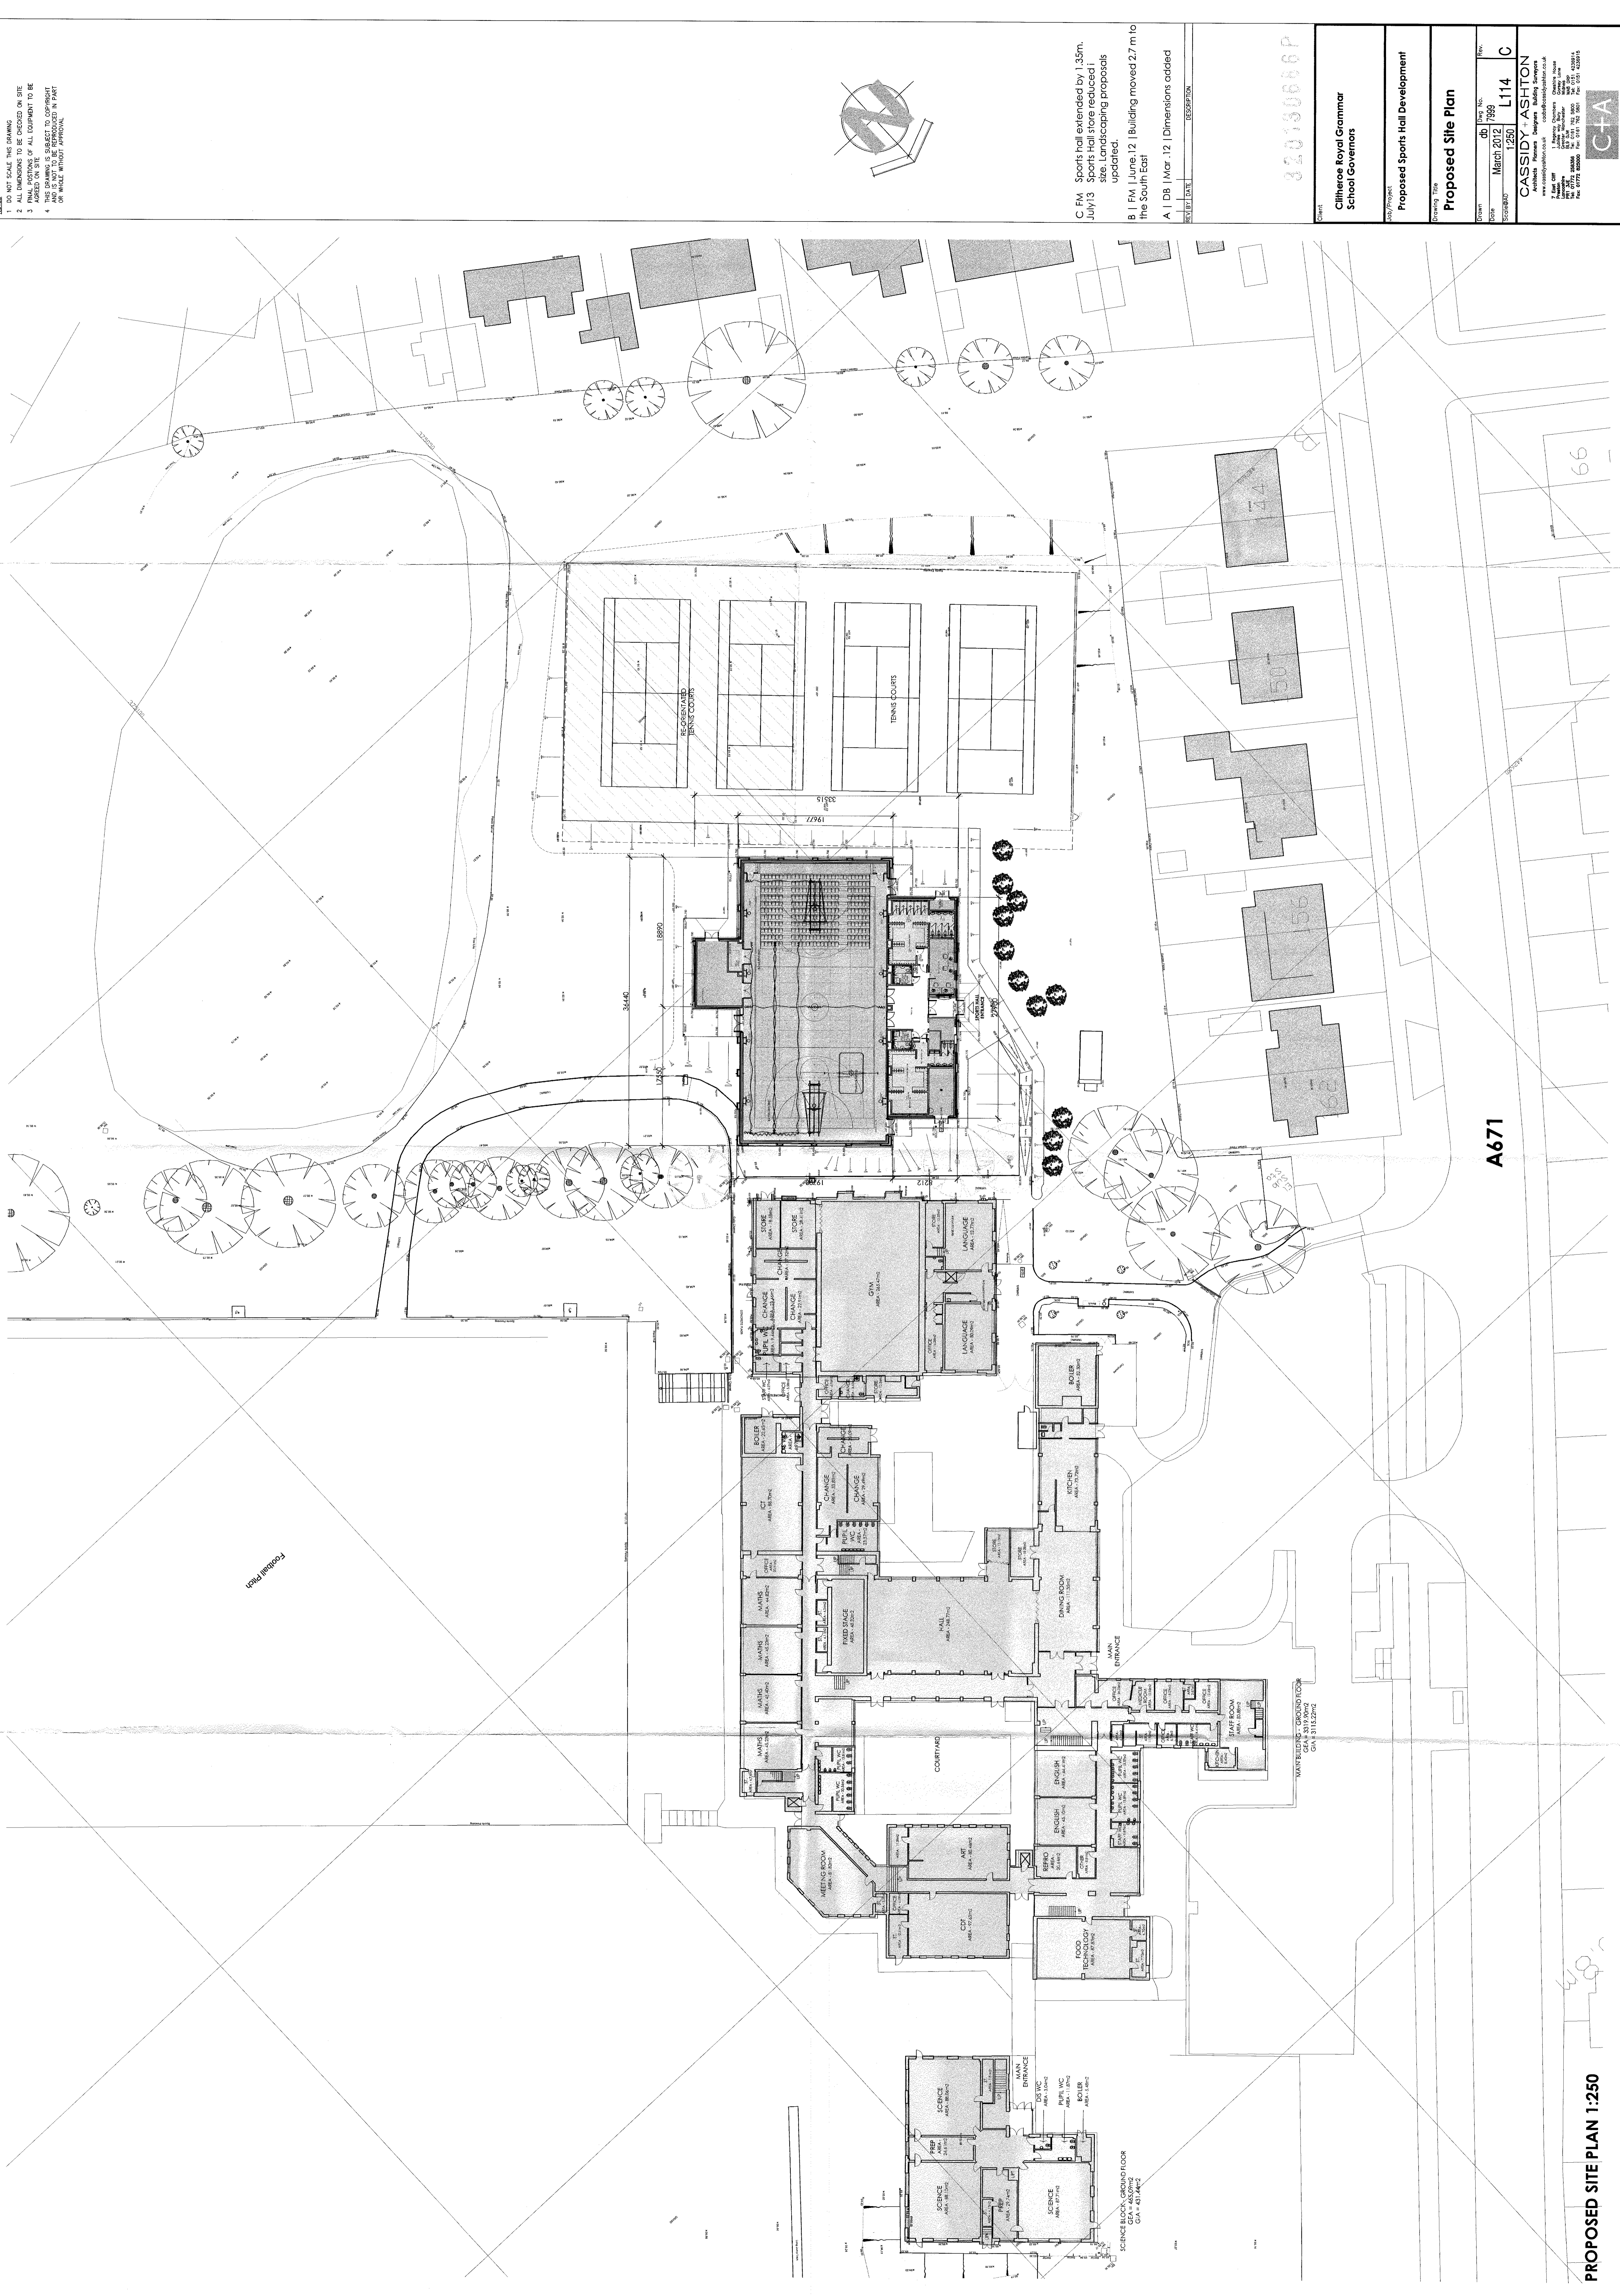

C FM Sports hall extended by 1,35m.
 July 13 Sports Hall store reduced in size. Landscaping proposals updated.
 B | FM | June.12 | Building moved 2.7 m to the South East
 A | DB | Mar. 12 | Dimensions added

REV	DATE	DESCRIPTION
A	DB Mar. 12	Dimensions added

320130666P

Client
 Cillieroe Royal Grammar School Governors

Proposed Sports Hall Development

Proposed Site Plan

CASSIDY ASHTON
 www.cassidyashton.co.uk
 1st Floor, 100, North Wall Quay, Dublin 1, Ireland
 Tel: +353 1 254 2000 Fax: +353 1 254 2001

C+A

A671