



CAR PORT

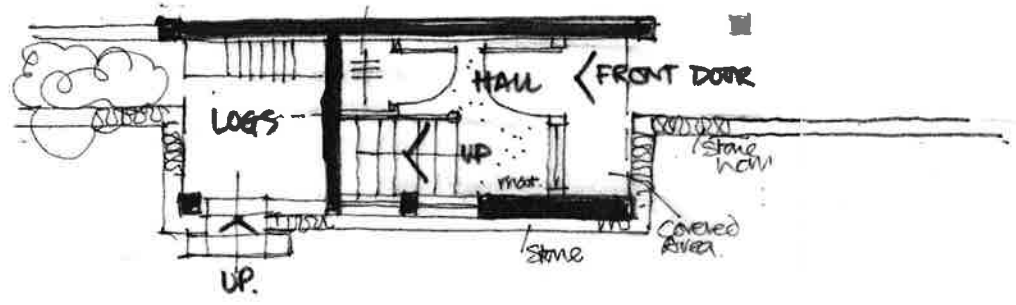

PROPOSED GROUND FLOOR PLAN

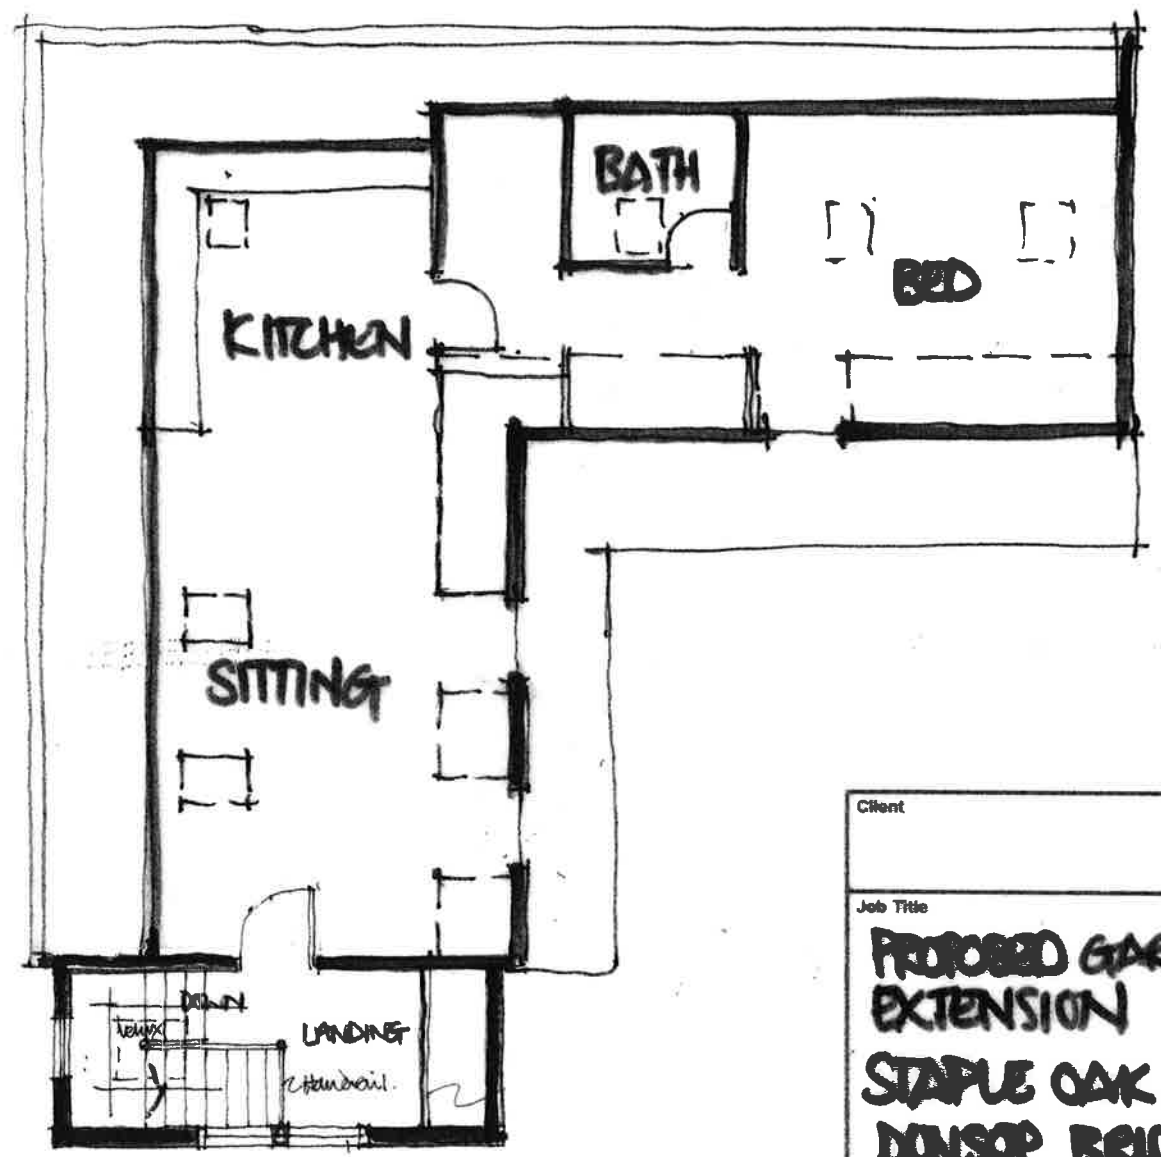

PROPOSED FIRST FLOOR PLAN


Client		
Job Title		
PROPOSED GARAGE EXTENSION STAPLE OAK DUNSOP BRIDGE		
Drawing Title		
PROPOSED PLANS. <i>to be read in conjunction with drawings 4445 - 17+19.</i>		
Scale	Date	Drawn
1:100	NOV B	DN

spa
ARCHITECTS

SUNDERLAND PEACOCK & ASSOCIATES LTD.
 HAZELWIRE, PIMLICO ROAD, CLITHEROE,
 LANCASHIRE, S87 2AG
 T 01204 423178 F 01204 427328
 E info@sunderlandpeacock.com
 www.sunderlandpeacock.com



4445 = 21

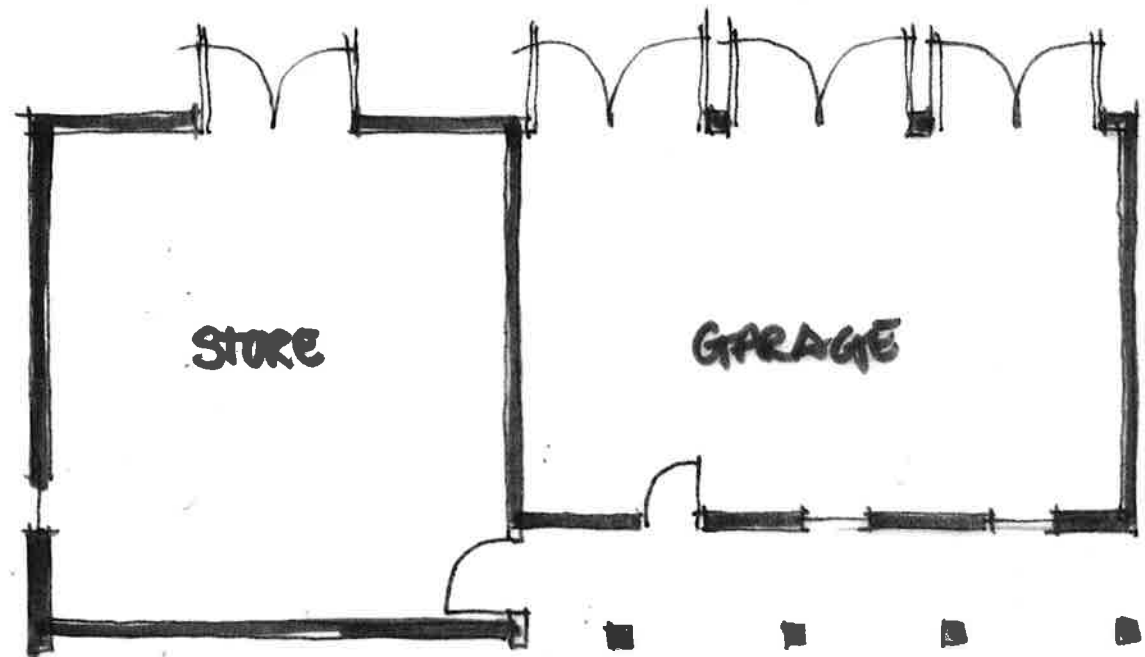


STORE

GARAGE

CAR PORT

UP

EXISTING GROUND FLOOR PLAN.

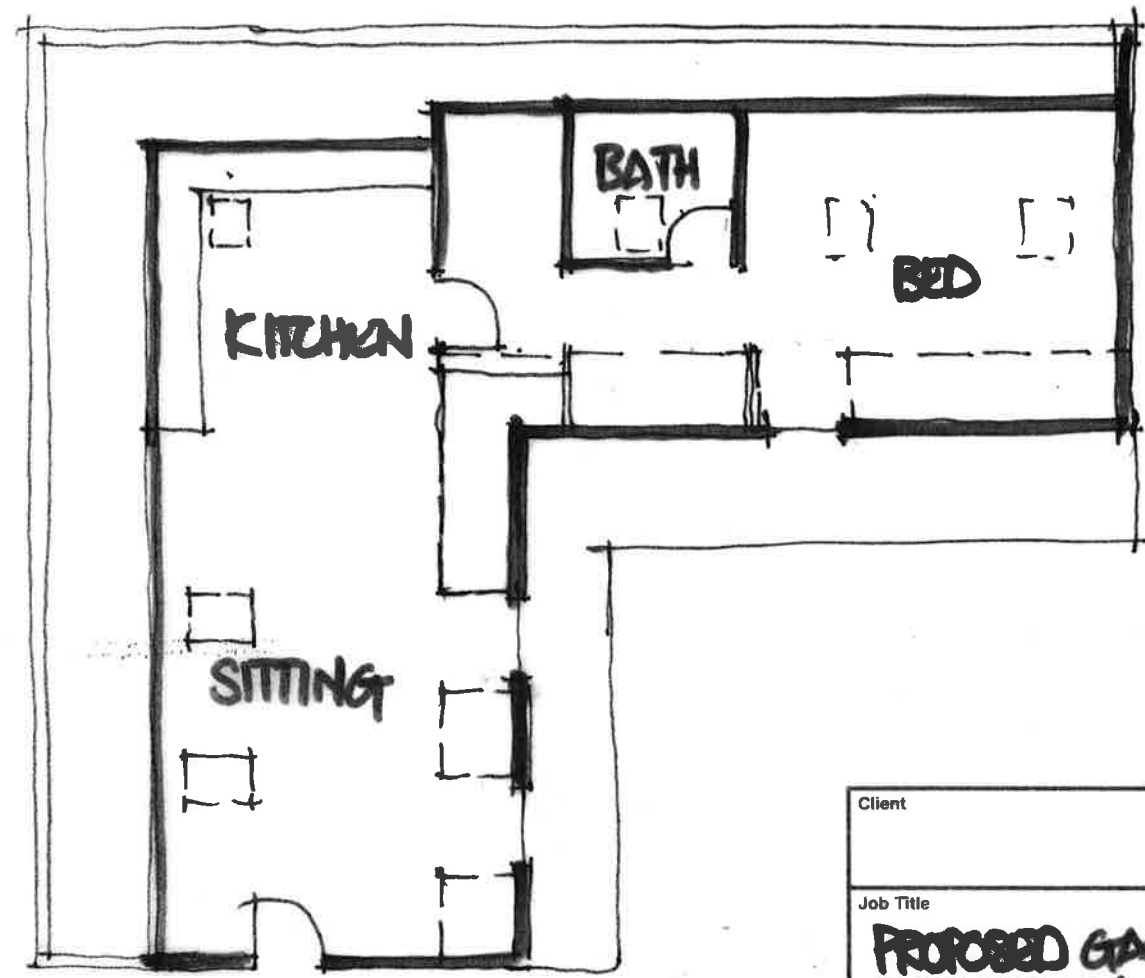



KITCHEN

BATH

BED

SITTING

EXISTING FIRST FLOOR PLAN.

Client		
Job Title		
PROPOSED GARAGE EXTENSION STAPLE OAK DUNSOP BRIDGE		
Drawing Title		
EXISTING PLANS		
Scale	Date	Drawn
1:100	NOV 13	DNI
		
<small>SUNDERLAND PEACOCK & ASSOCIATES LTD. HAZELMERE, PIMLICO ROAD, CLITHEROE, LANCASHIRE, BB7 2AG T 01200 423178 F 01200 427328 E info@sunderlandpeacock.com www.sunderlandpeacock.com</small>		
		
4499 - 20		