




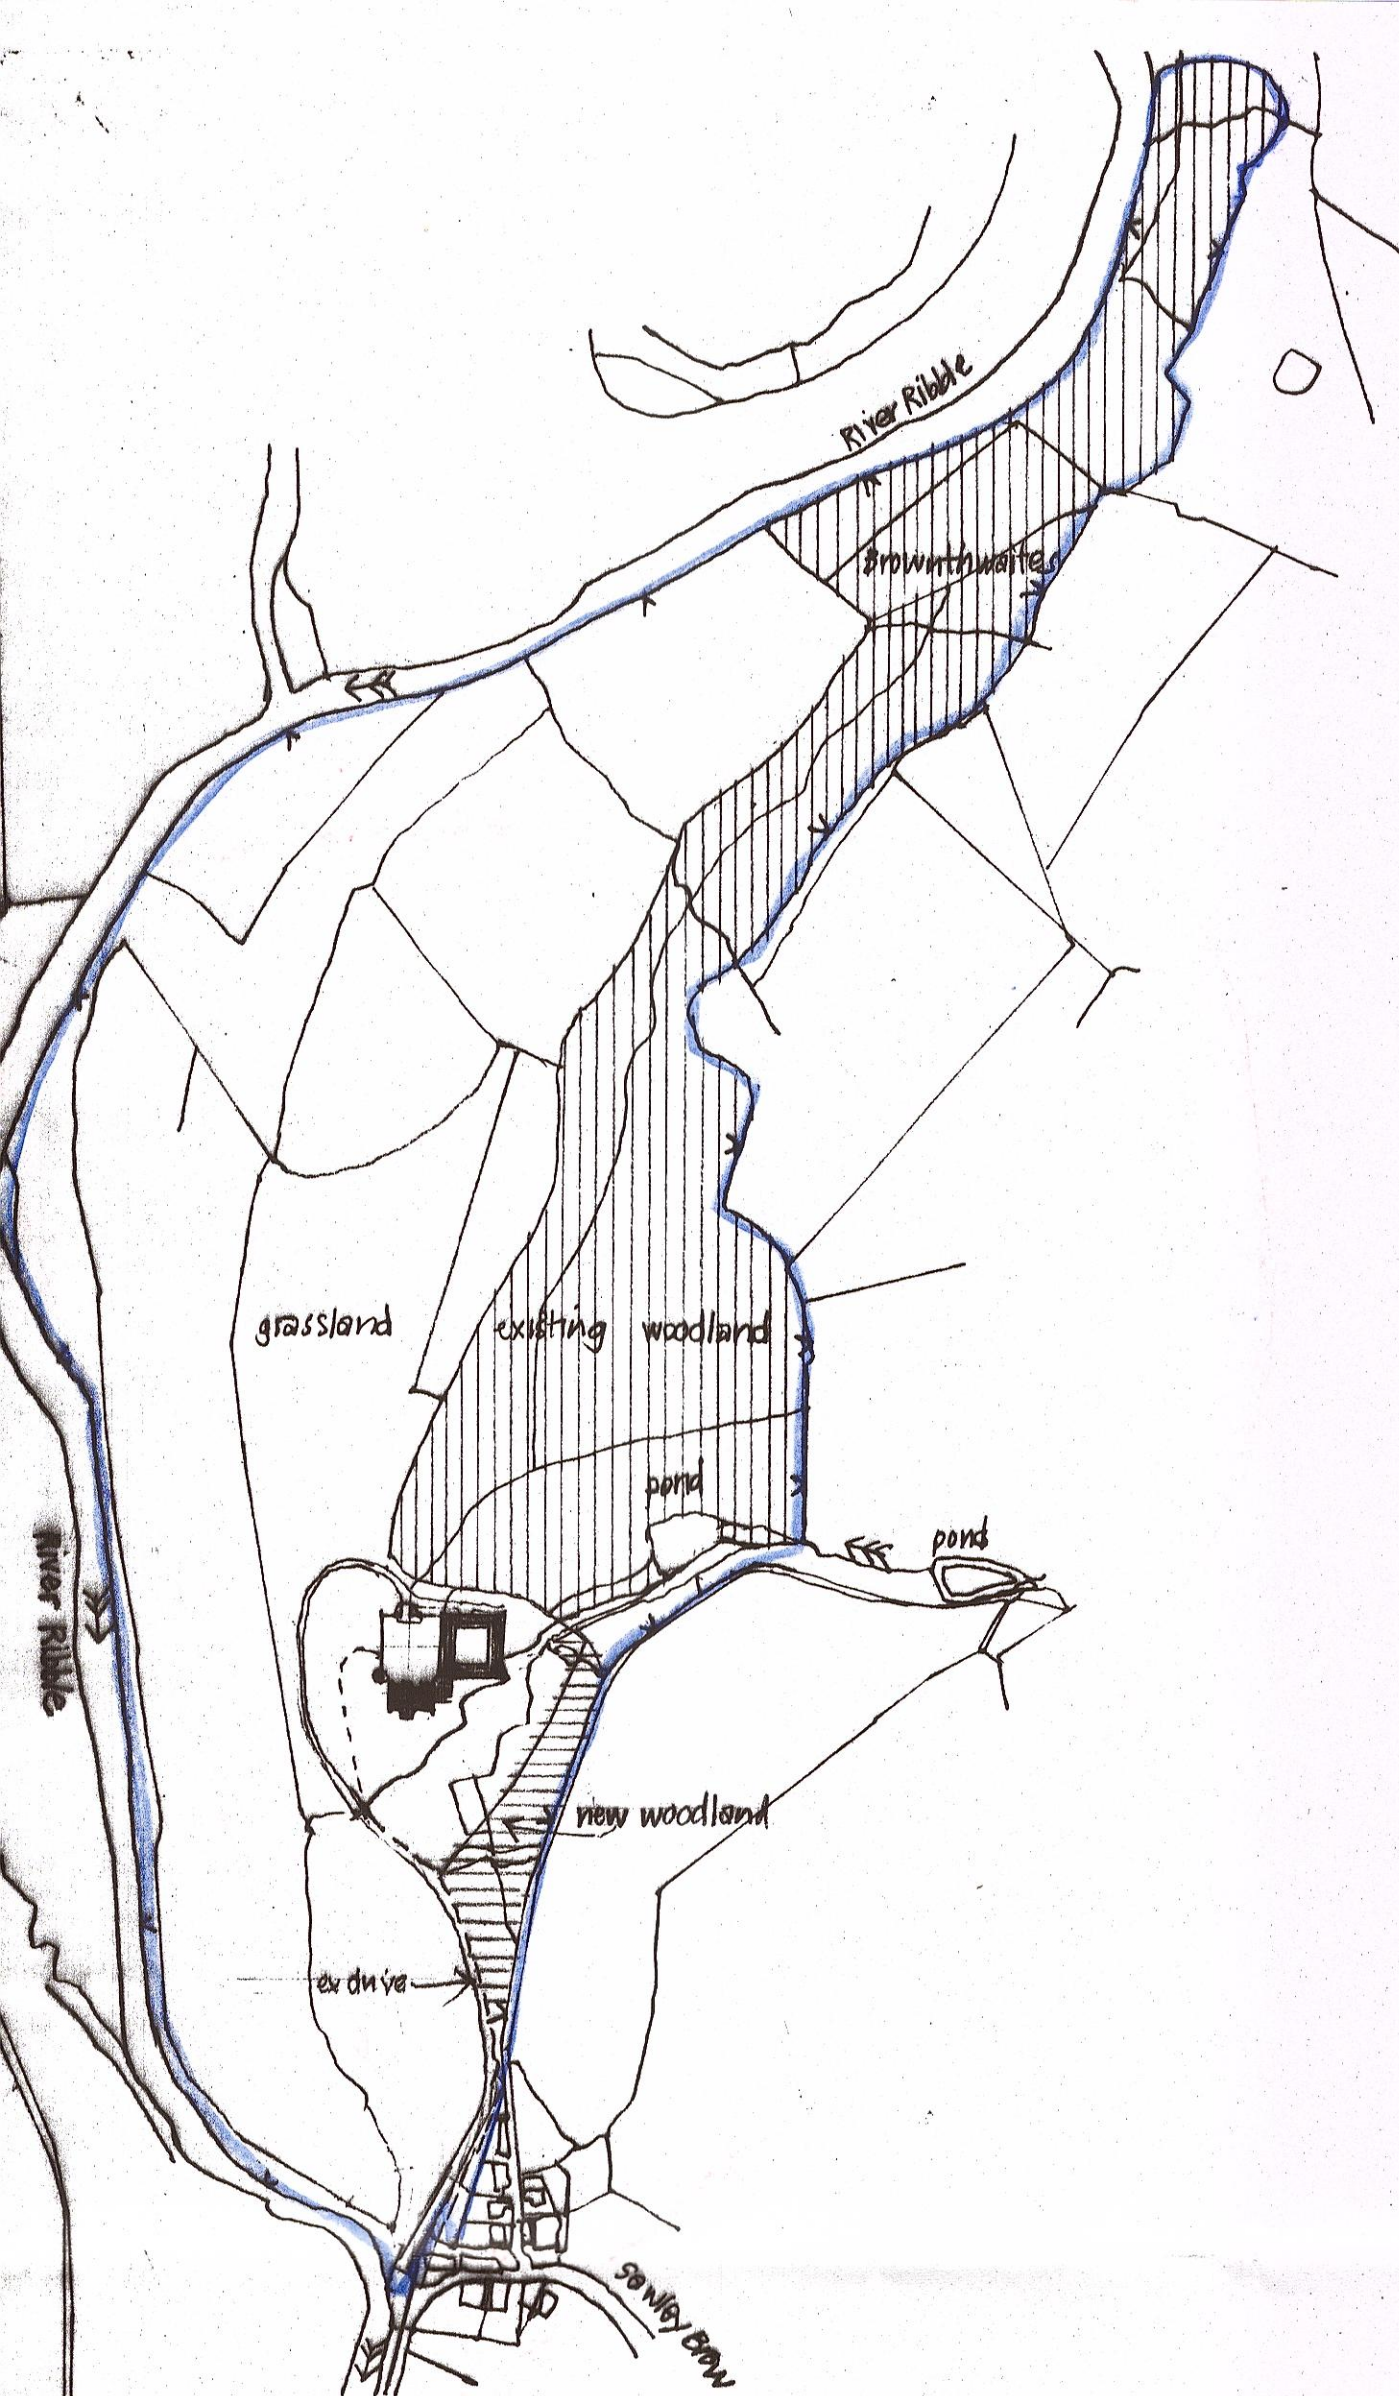

LOCATION PLAN 1:5000

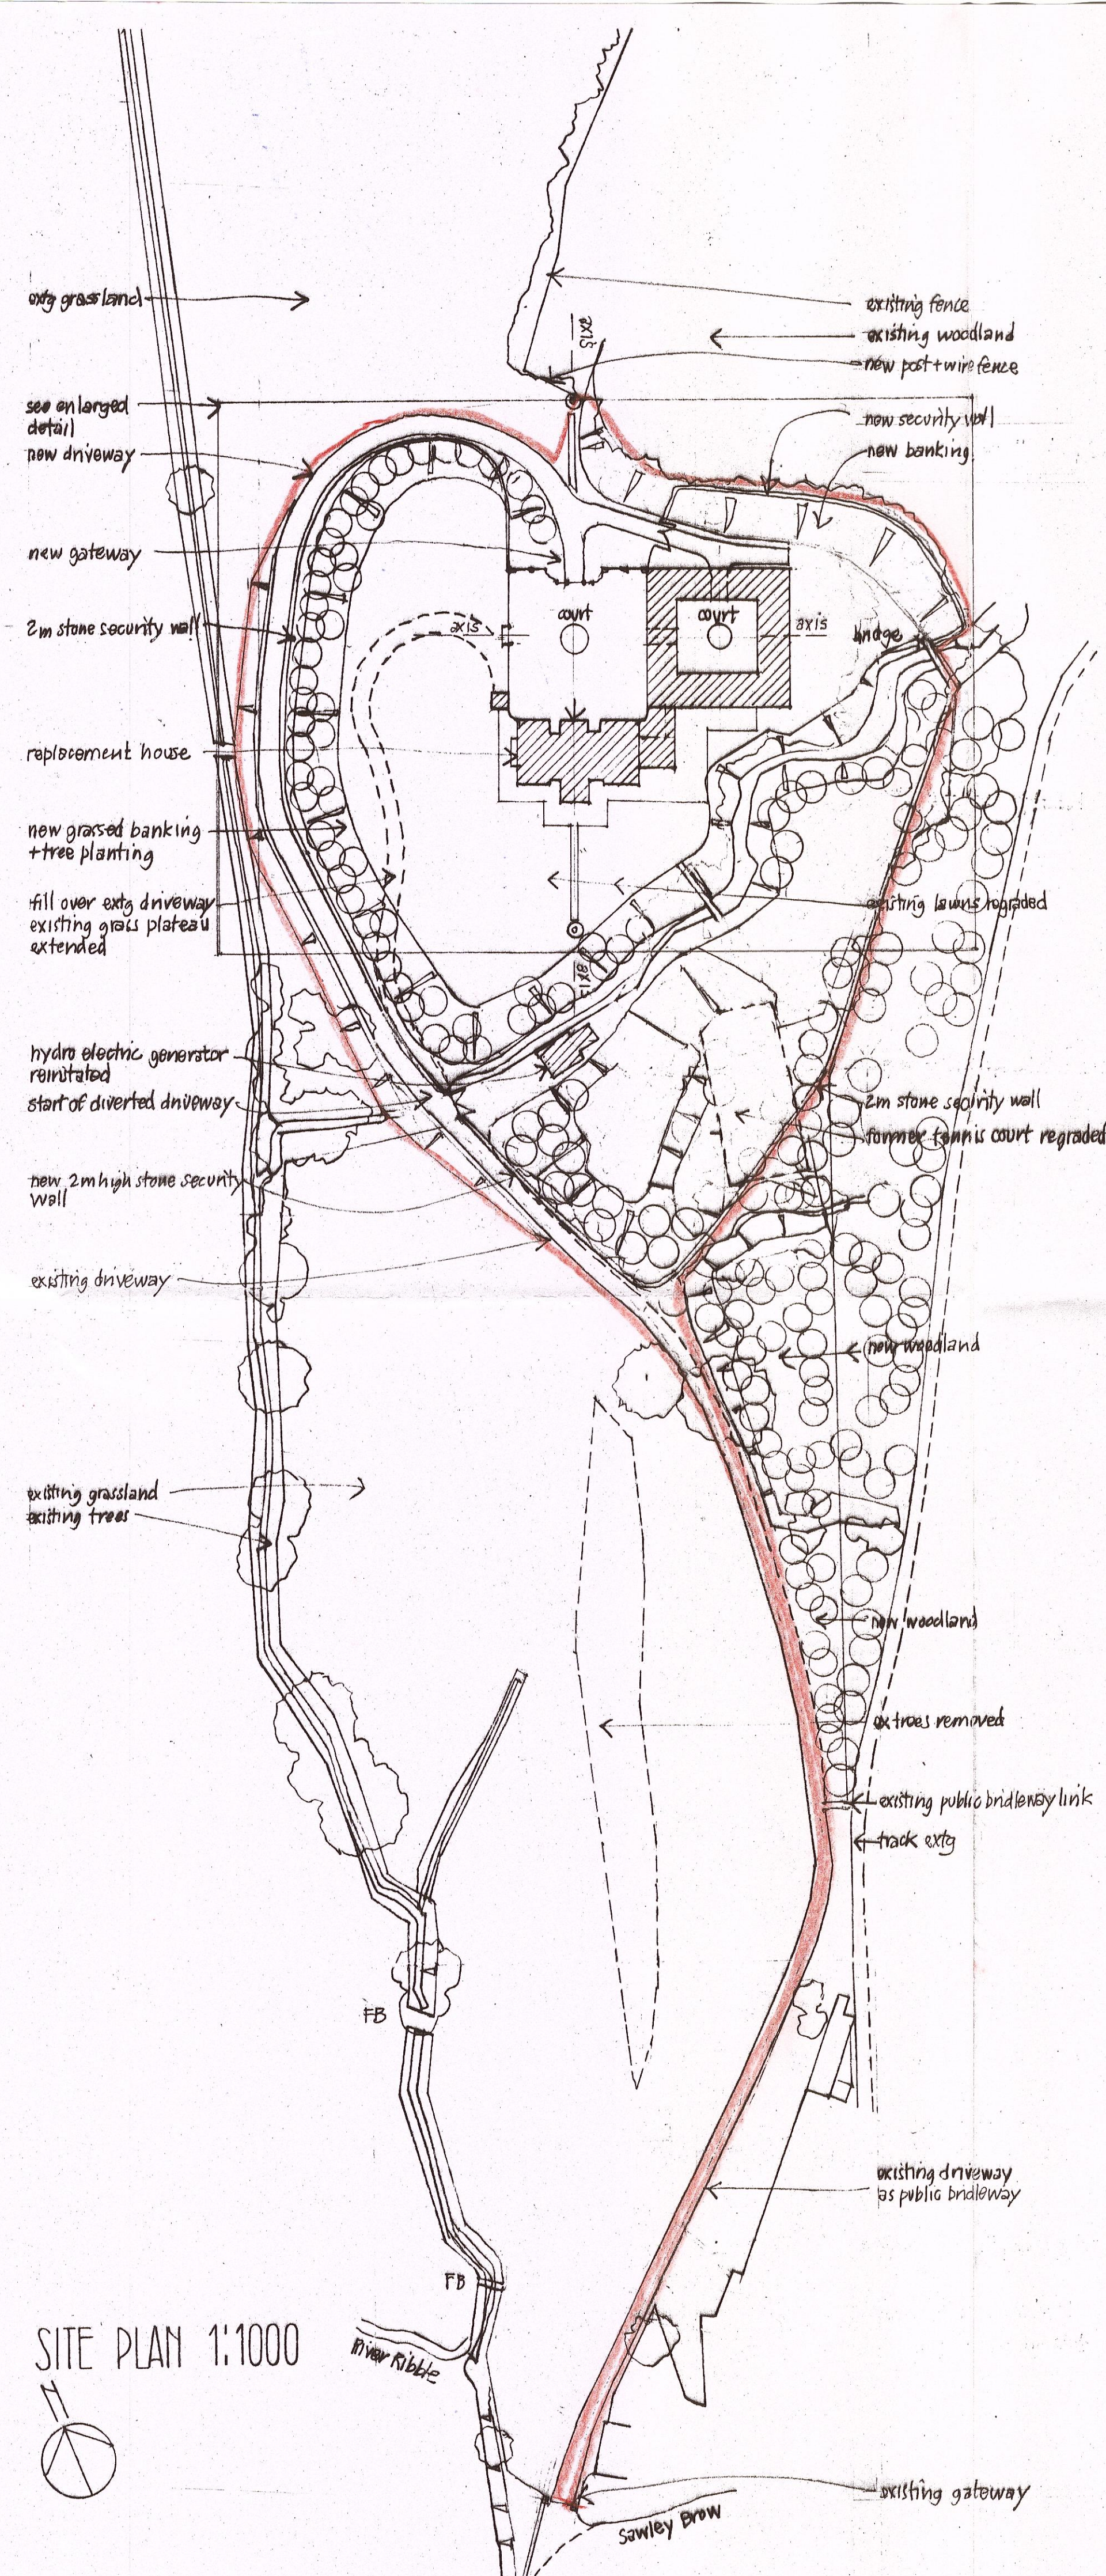

SITE PLAN 1:1000

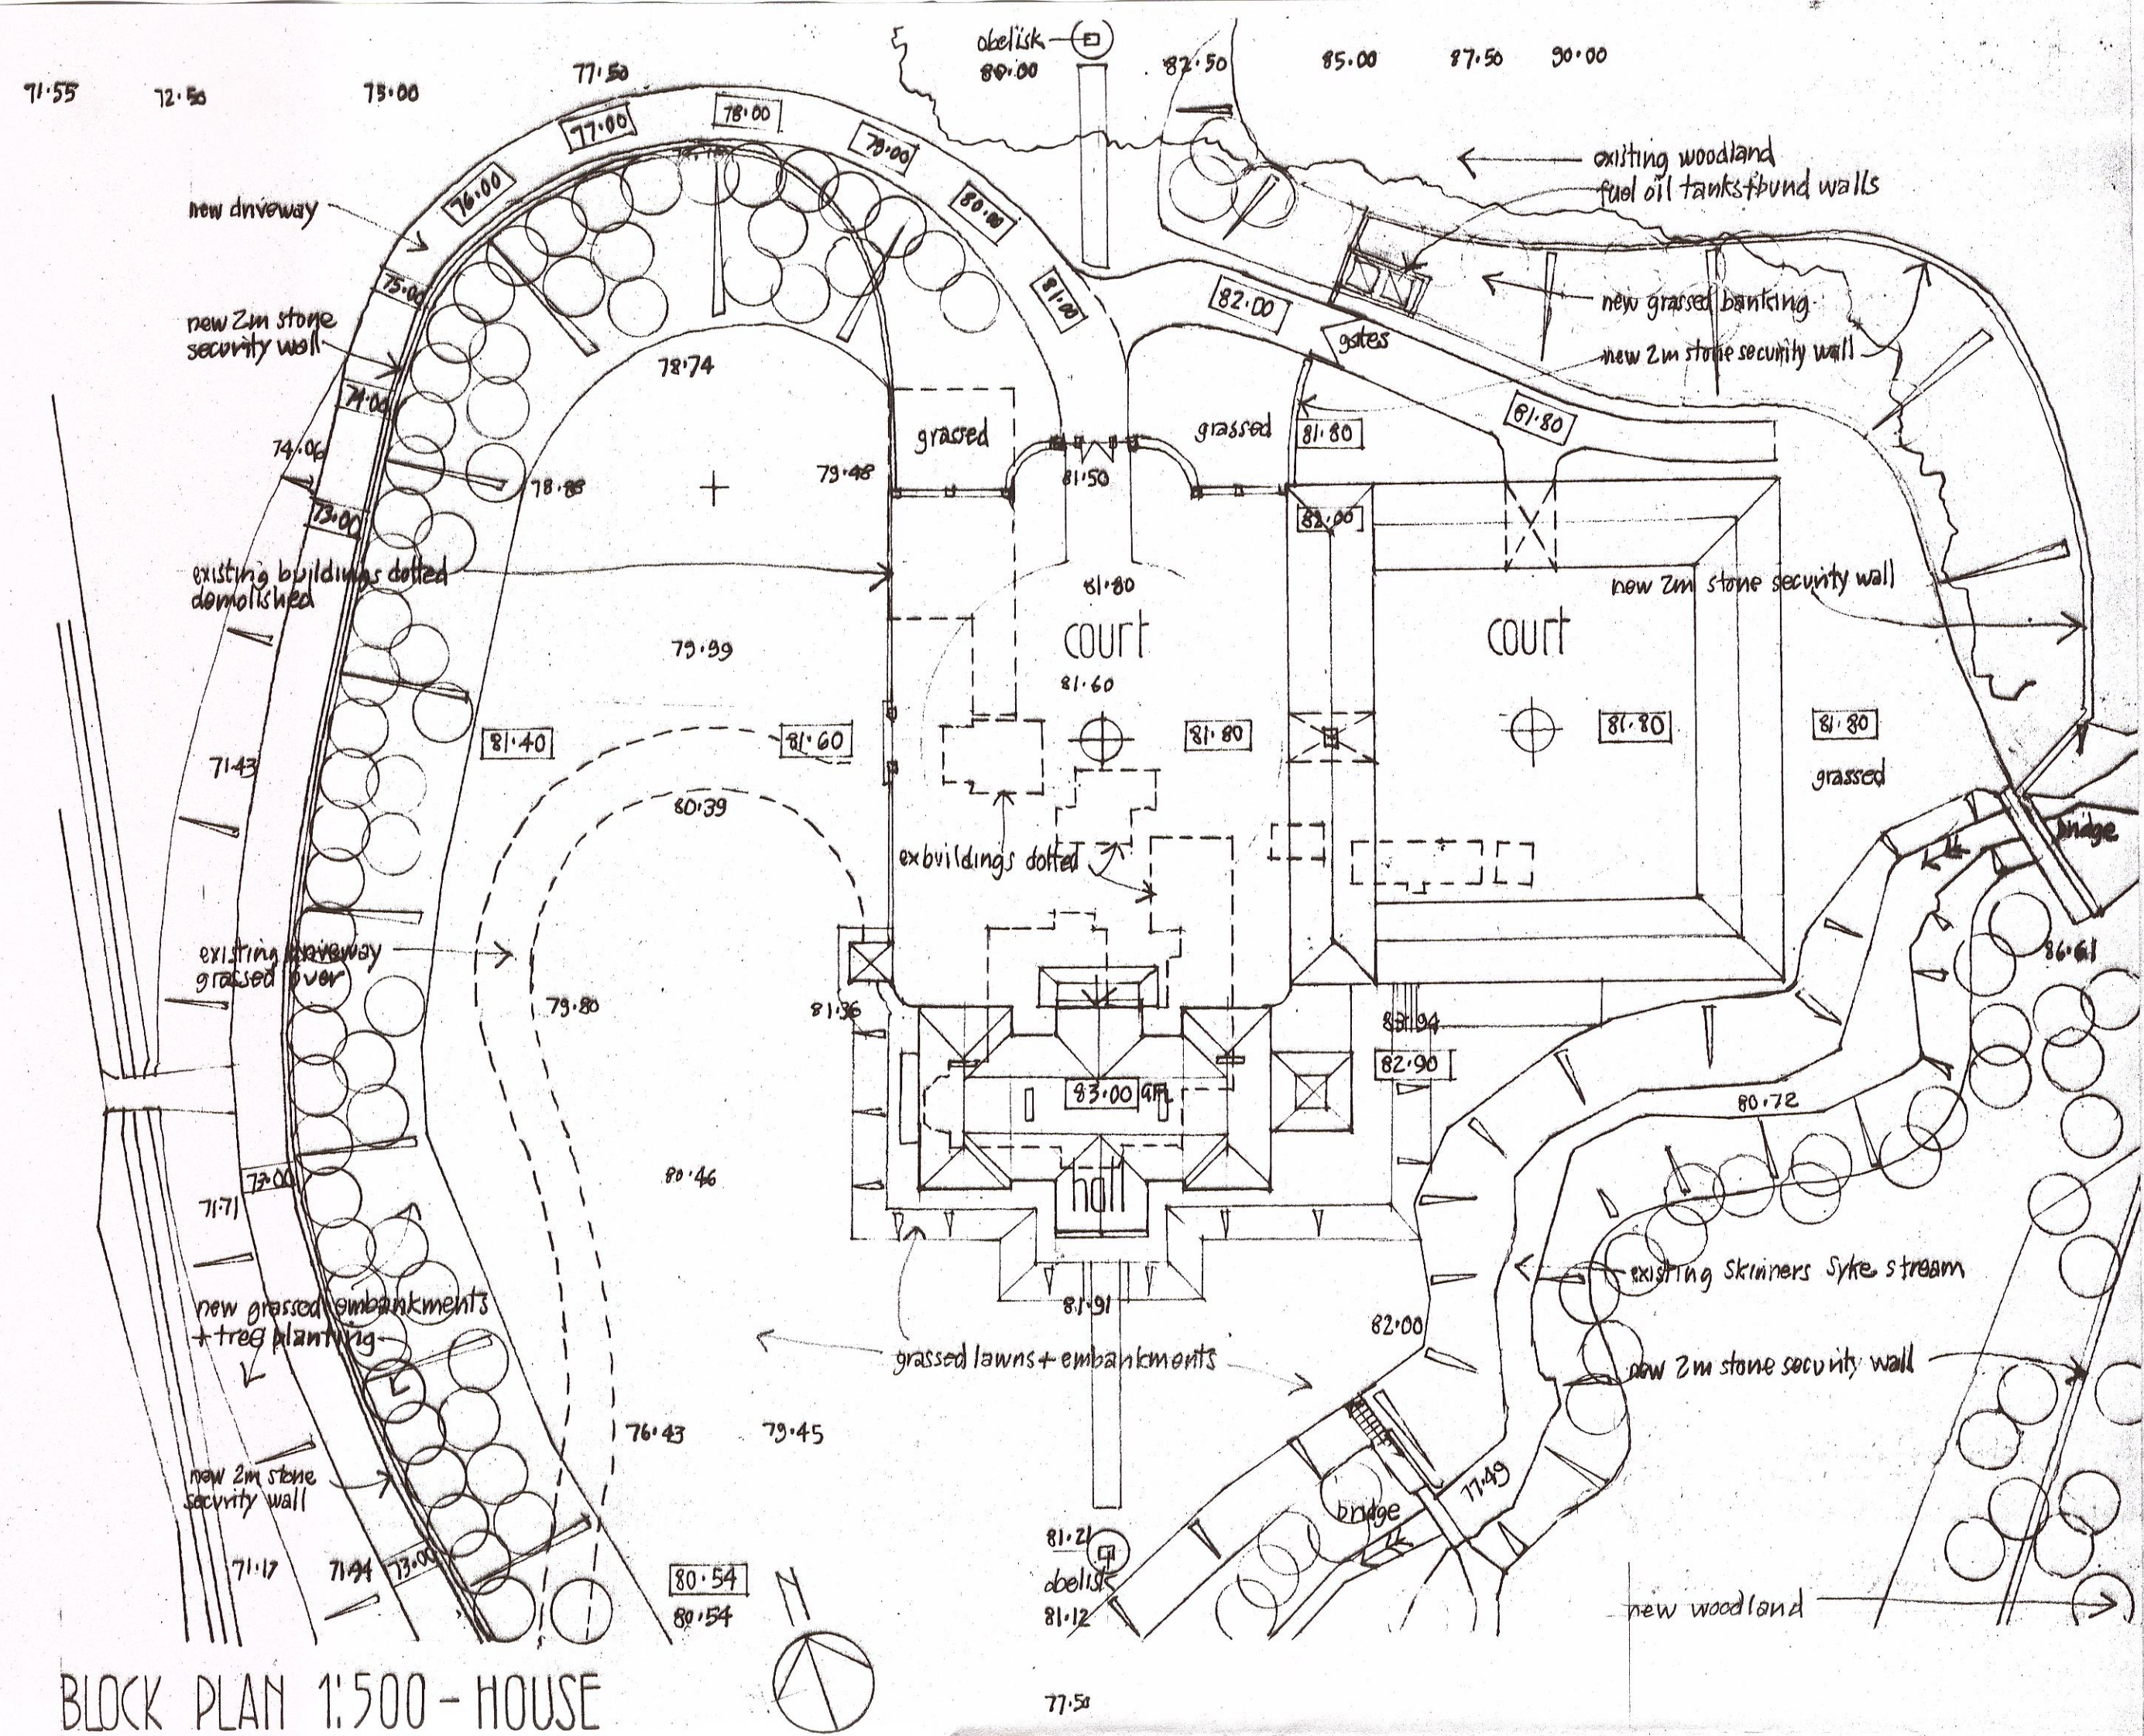

BLOCK PLAN 1:500 - HOUSE

320130854P

SAWLEY HALL
SAWLEY CLITHEROE
scales 1:5000 1:1000 1:500 August 2013



2392.9