

No. **M20D/TS**

HADDONSTONE

**TECHNICAL
SPECIFICATION SHEET**





C/S/S (90.7) X/3

© Haddonstone 1987, All rights reserved.

Haddonstone Ltd., The Forge House, East Haddon, Northampton NN6 8DB, UK. Tel: (01604) 770711, Fax: (01604) 770027

OBELISK E550

3201308542

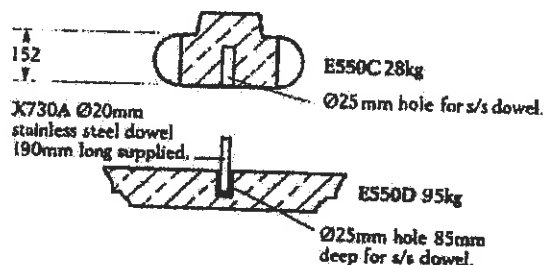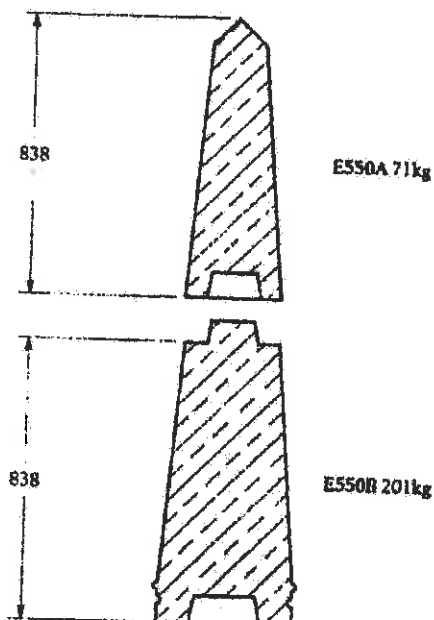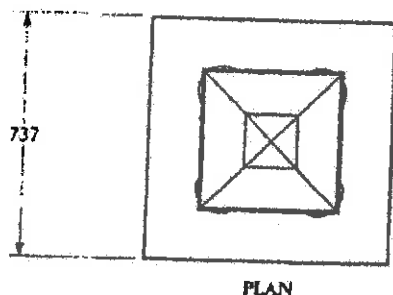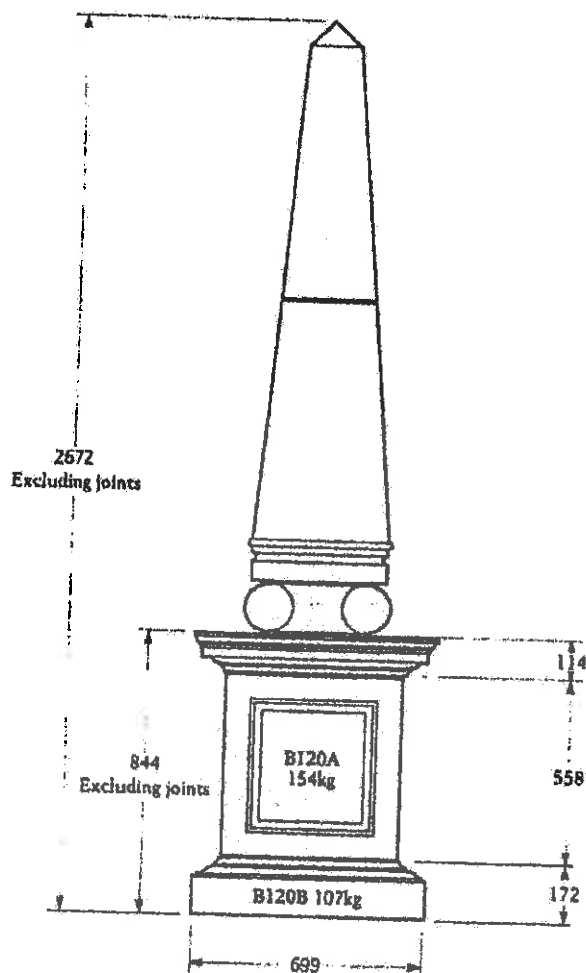

Dowel should be grouted with a proprietary polyester or epoxy adhesive.

BEDDING JOINTS - Use 1:1:6 cement/lime/sand mortar

POINTING - Joints should be pointed using our proprietary prepared dry mix in accordance with the recommended instructions printed on bags.

Please advise your requirements for dry mix, if any, at time of placing order.
Or use 1:1:6 cement/lime/sand mortar
colour-toned to suit (white cement may be necessary).

Foundations designed by others to suit site conditions and loadings.
Unless otherwise stated, all materials other than stonework
to be supplied by others.