


S  
D  
M  
I  
e  
Y  
R  
D  
O  
P

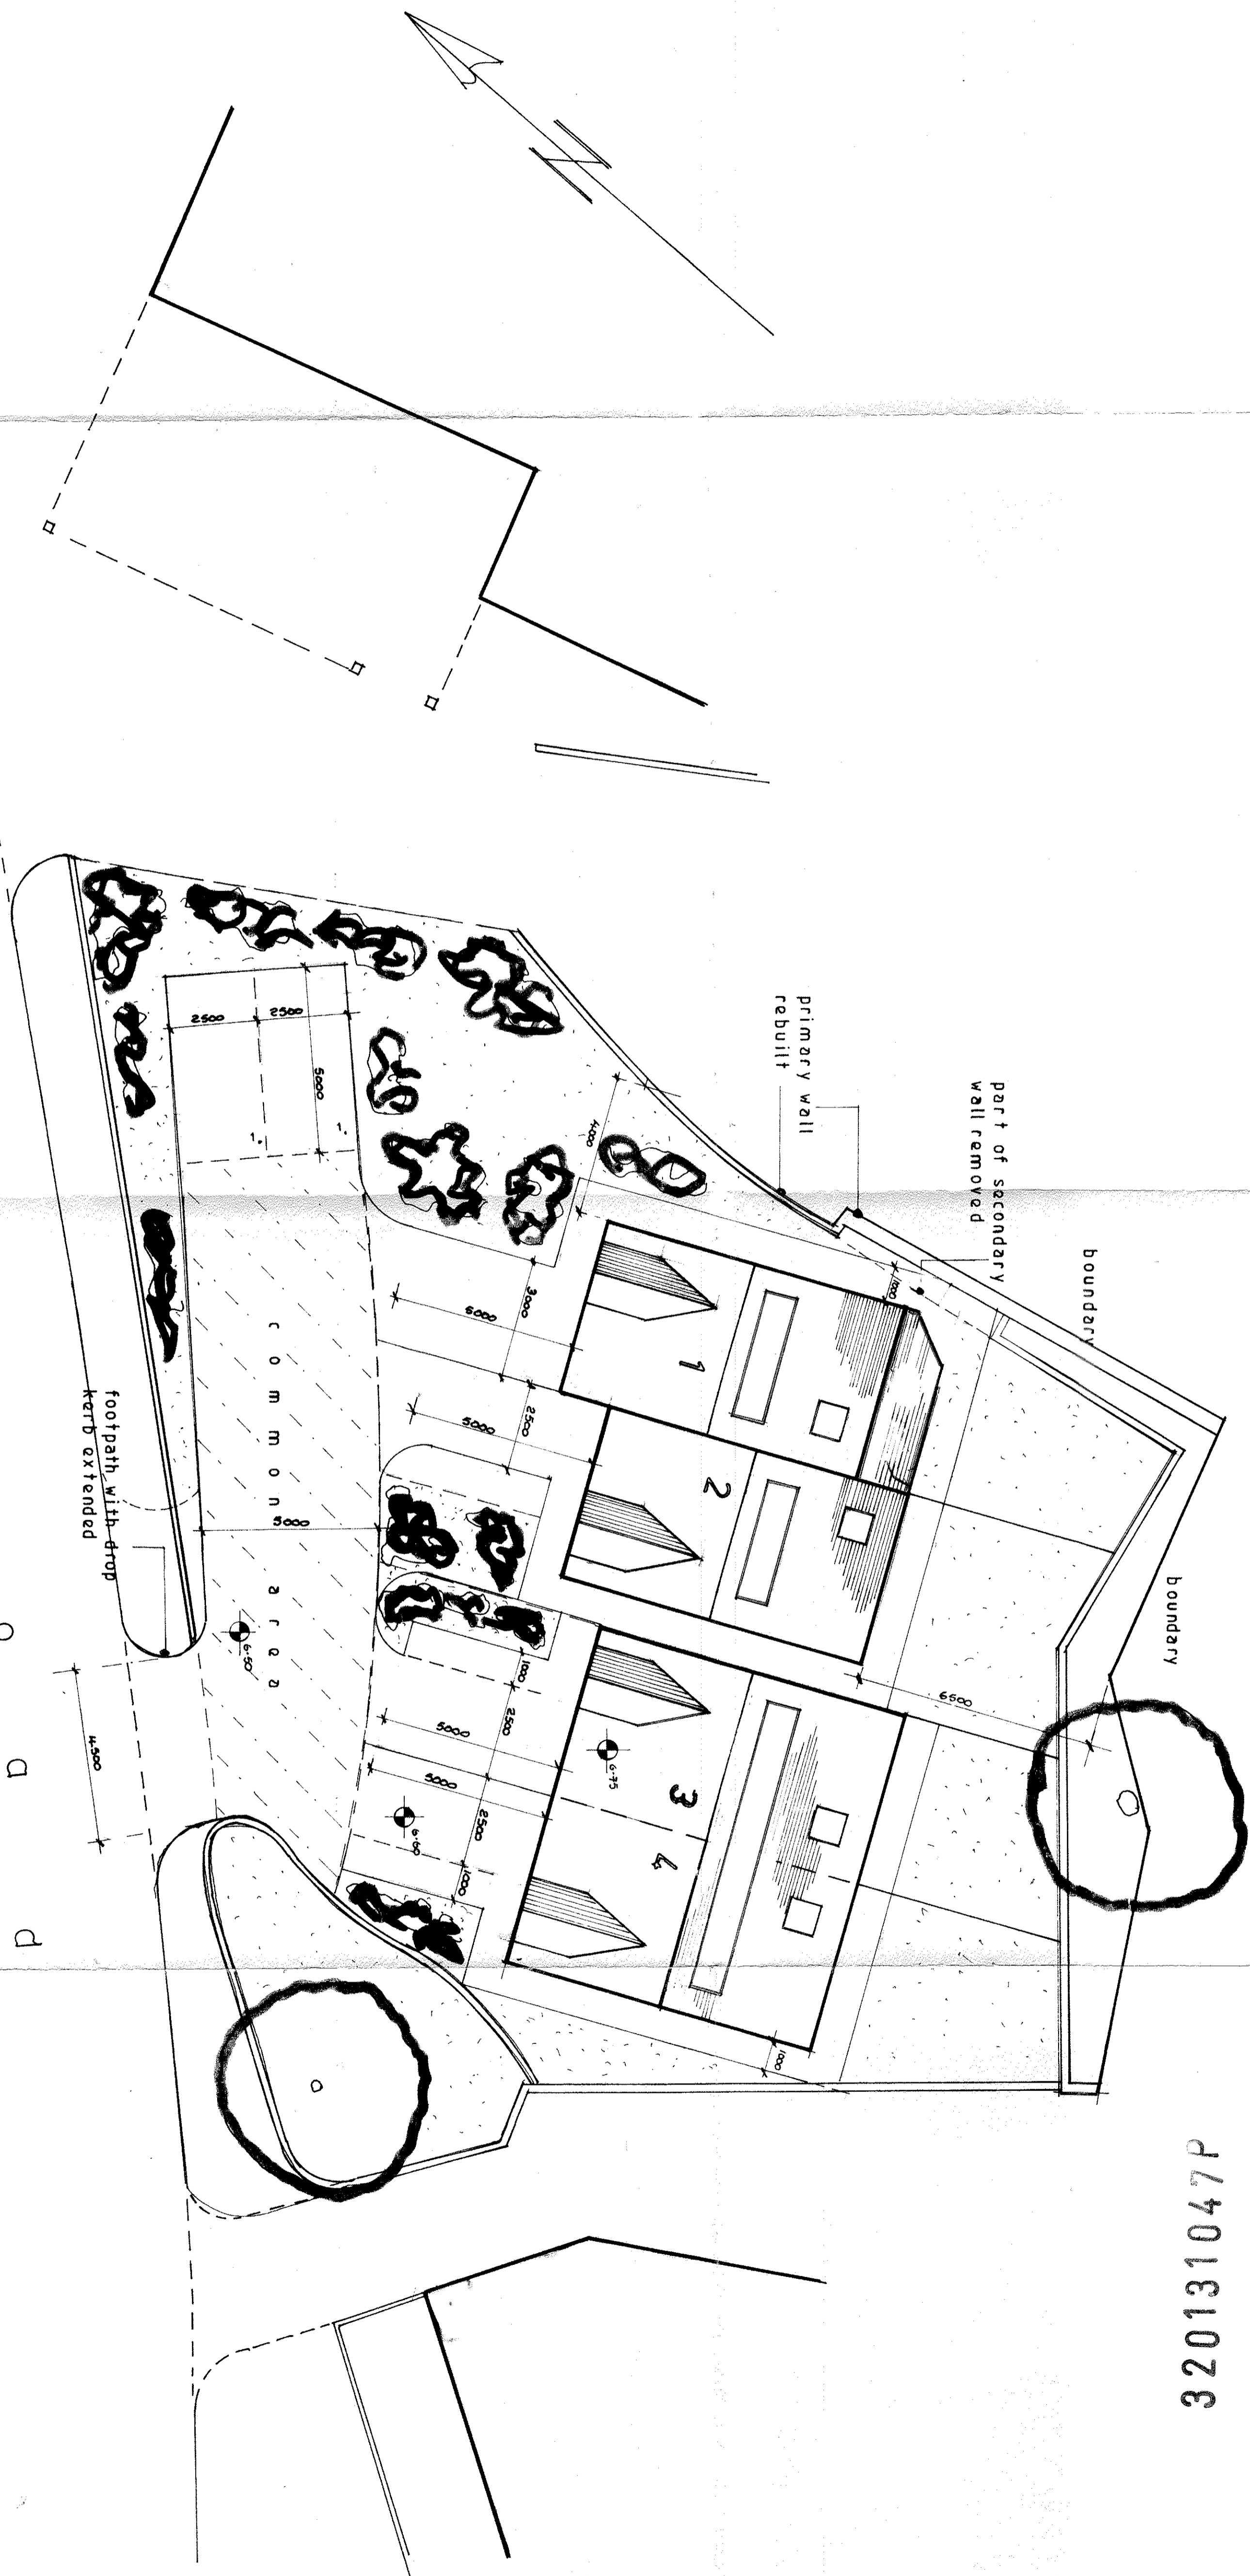

amendment march 2012  
 layout shows two pair of semi's  
 ● proposed levels

320131047P

S.J. Bialecki Limited Building Surveyors
Drawing no 7002/b/c
Scale 1:50
Proposed Site Layout
Proposed Residential Development At Chatburn Village Motor Co Sawley Road Chatburn