




rear elevation

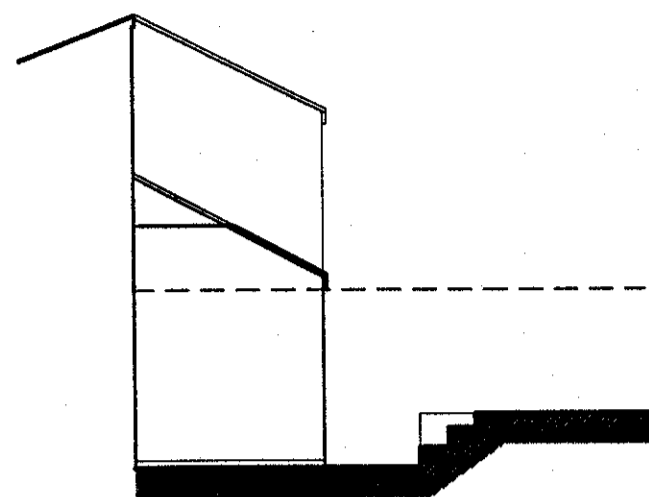


side elevation

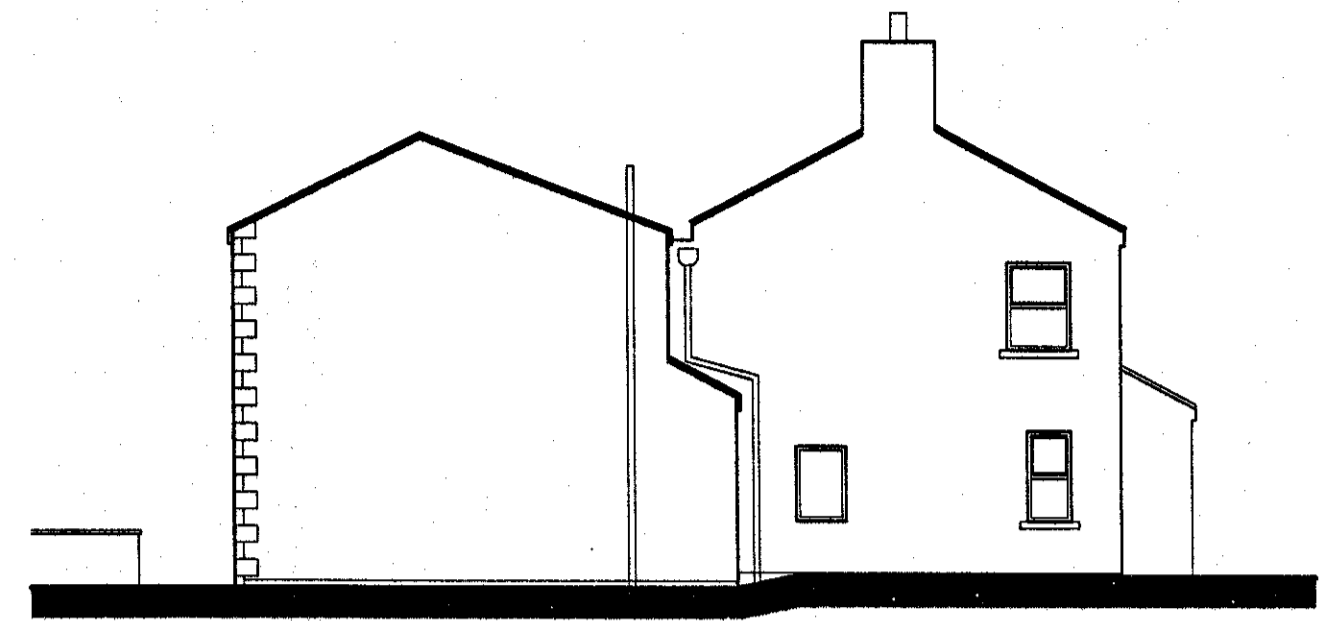


side elevation

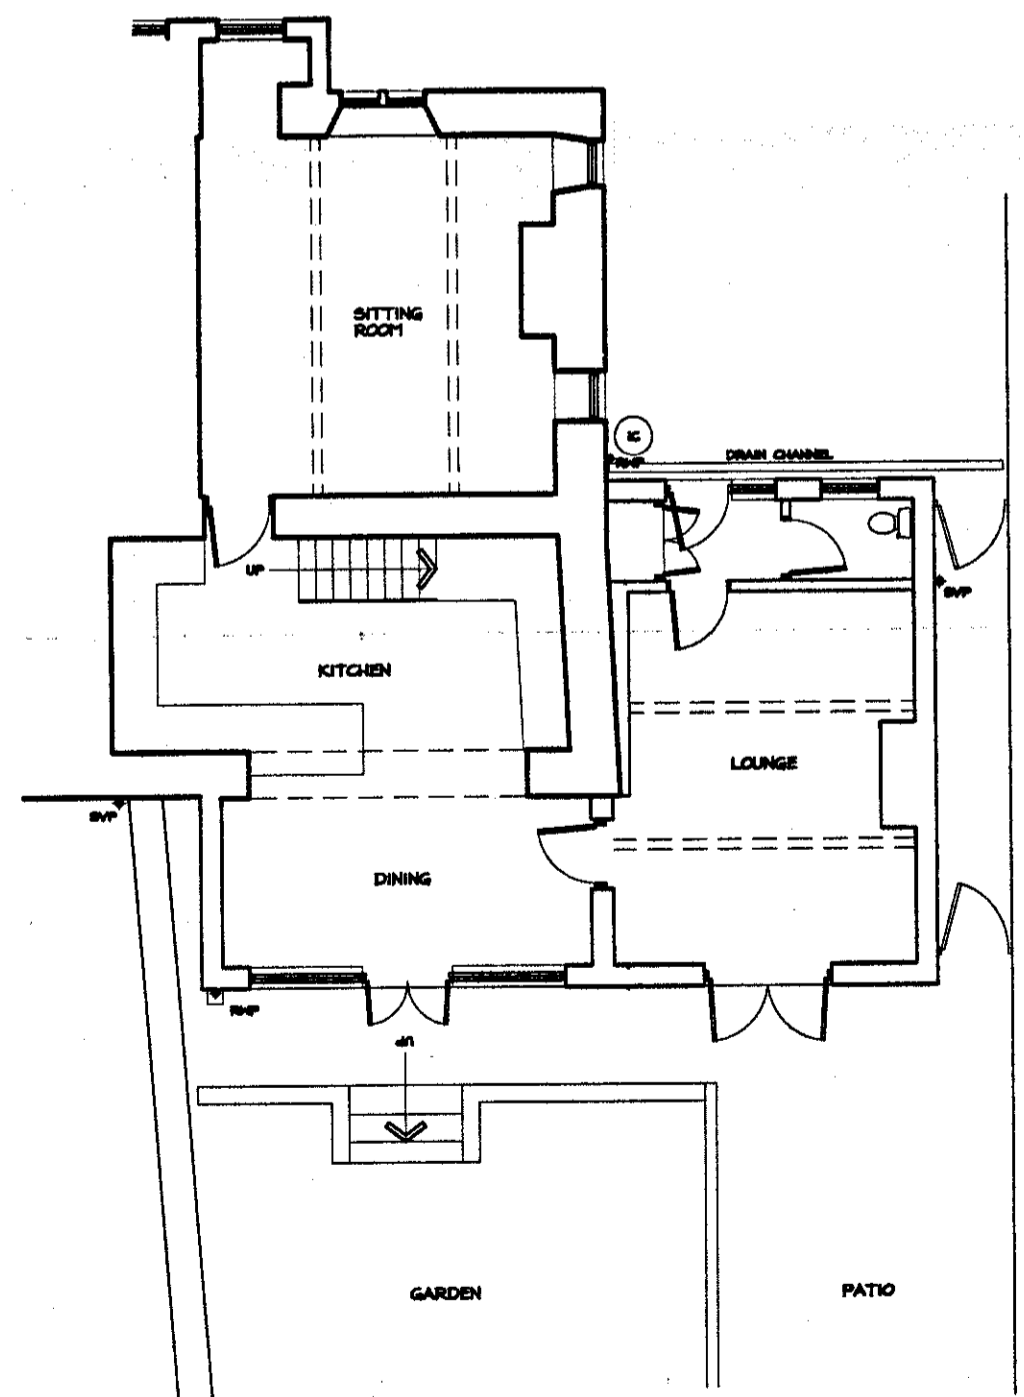


ground floor plan

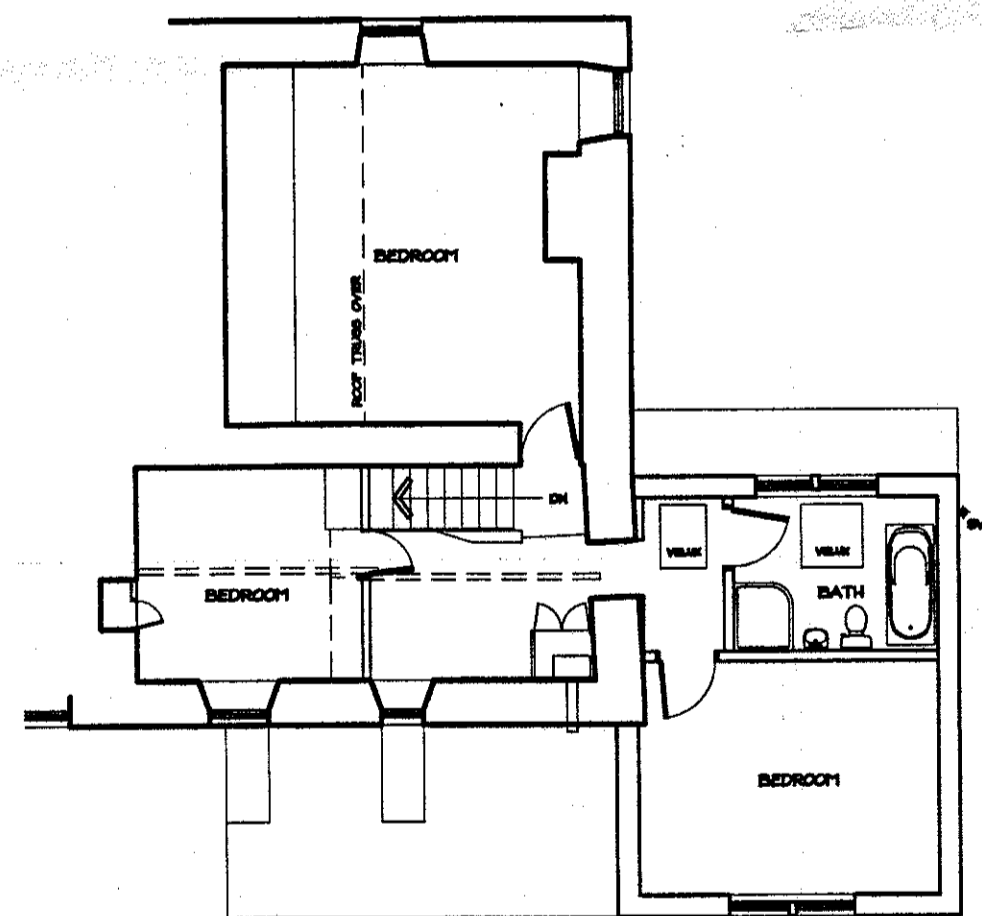

first floor plan

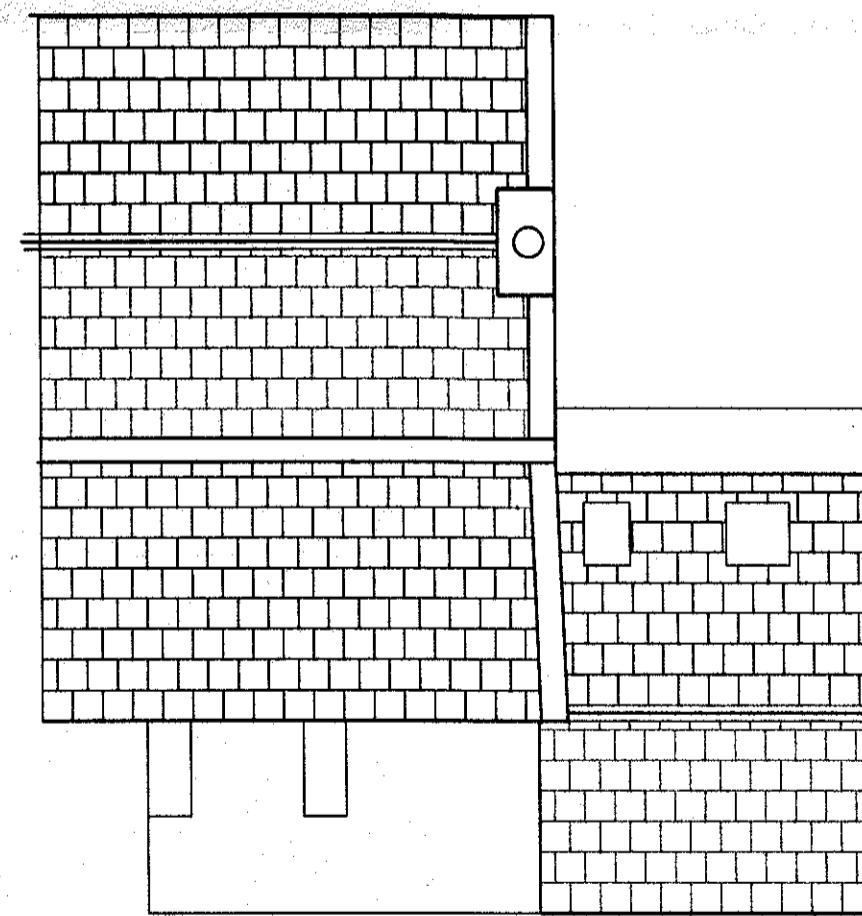

roof plan 320131068

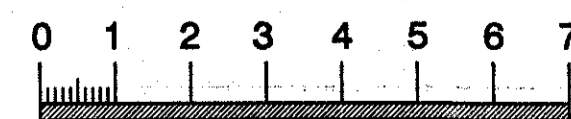

SCALE BAR in METRES

Revisions

Project: PROPOSED FIRST FLOOR EXTENSION AT,
76 DOWNHAM RD. CHATBURN

Drawing: **survey drawing**

Client: MR. A. KENT

adm design

Brook Lea, Colne Road, Sough, Barnoldswick, Lancashire. BB18 6TD.
Tel: 01282 853335 - Mobile: 07981 557214 - Email: adm@adm-design.co.uk

Scale(s) 1:100 @ A2 Date NOVEMBER 2013

Drawing no. ADM/13/33/01 Rev.