


- NOTES**
- All dimensions and levels are to be checked on site.
 - Any discrepancies are to be reported to the W&J Architects Ltd immediately.
 - This drawing shall not be used for any other purpose, work or to figure dimensions only.
 - This drawing shall not be reproduced without express written permission from W&J Architects Ltd.
 - The overall drawings and quantity boundaries are produced using all reasonable endeavours. W&J Architects Ltd cannot be responsible for the accuracy or data discrepancy of same items included to them.

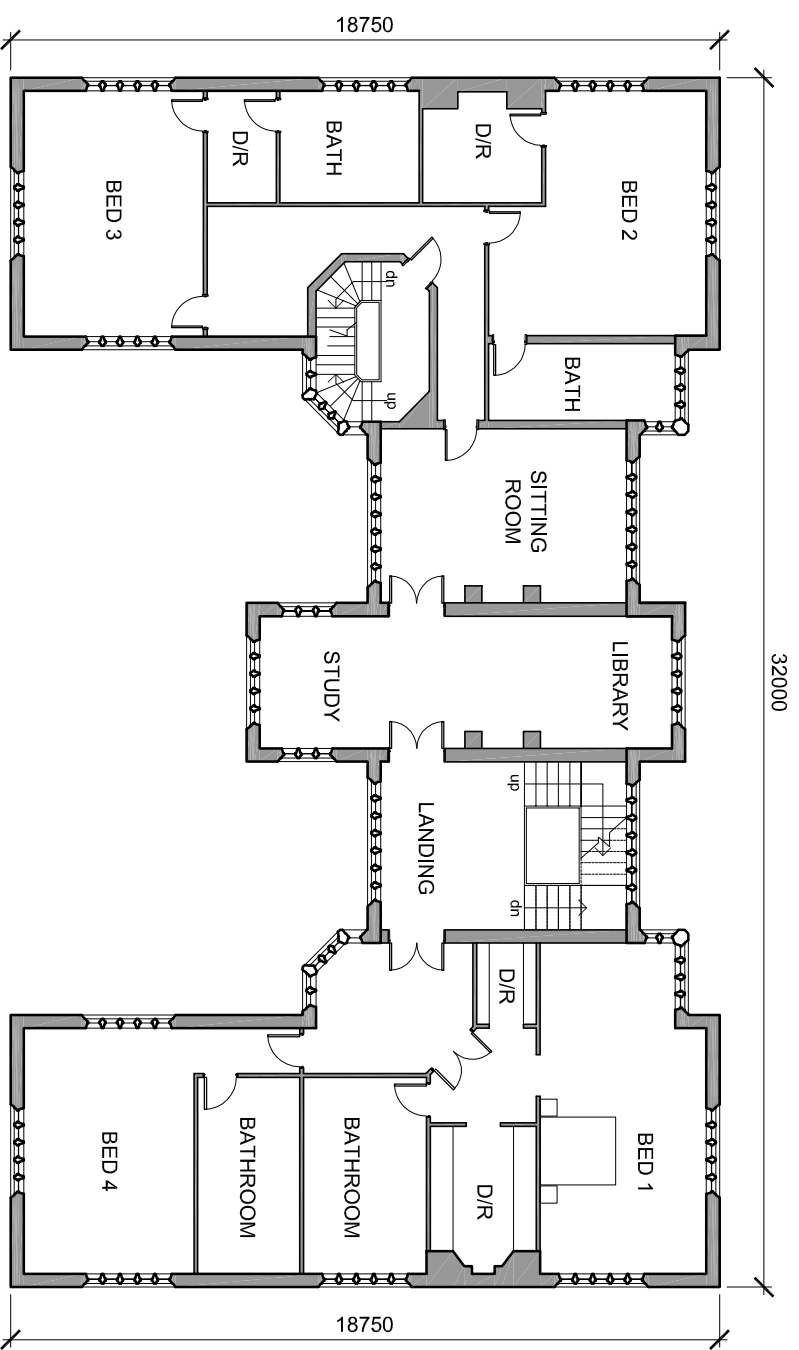

FIRST FLOOR PLAN
4 No Bedrooms

rev	date	drawn	checked
C	28/11/13	JR	FS
Plan updated to show evidence of work. Internal layout adjusted. Shall cover amendments to continue to second floor.			
rev	date	drawn	checked
B	19/12/11	JR	FS
Number of Bedrooms reduced to 4 No. Laundry room added.			
rev	date	drawn	checked
A	30/06/11	JR	FS
Withdraw to existing room removed. Windows to west elevation bed 1 & 3 amended to match elevations.			

drawing stage: **PLANNING**
drawing status: **APPROVAL**
client: **MRS & MRS ALLISON**

project: **THE EAVES WISWELL**

drawing title: **PROPOSED FIRST FLOOR**

date	drawn	checked
08/06/11	JR	FS
scale	1:200 @ A3	checked FS

SHAW & JAGGER ARCHITECTS
14 - 15 Regent Parade
Harrogate
North Yorkshire
HG1 5AW
Tel: 01423 532950
info@shawandjagger.com
www.shawandjagger.com