


- NOTES**
- All dimensions and levels are to be checked on site.
  - Any discrepancies are to be reported to the WJS Architects Ltd immediately.
  - This drawing shall not be used for any operations. Work to future dimensions only.
  - This drawing shall not be reproduced without express written permission from WJS Architects Ltd.
  - The overall drawings and quantity schedules are produced using all reasonable endeavours. WJS Architects Ltd cannot be responsible for the accuracy or scale discrepancy of these items included to them.

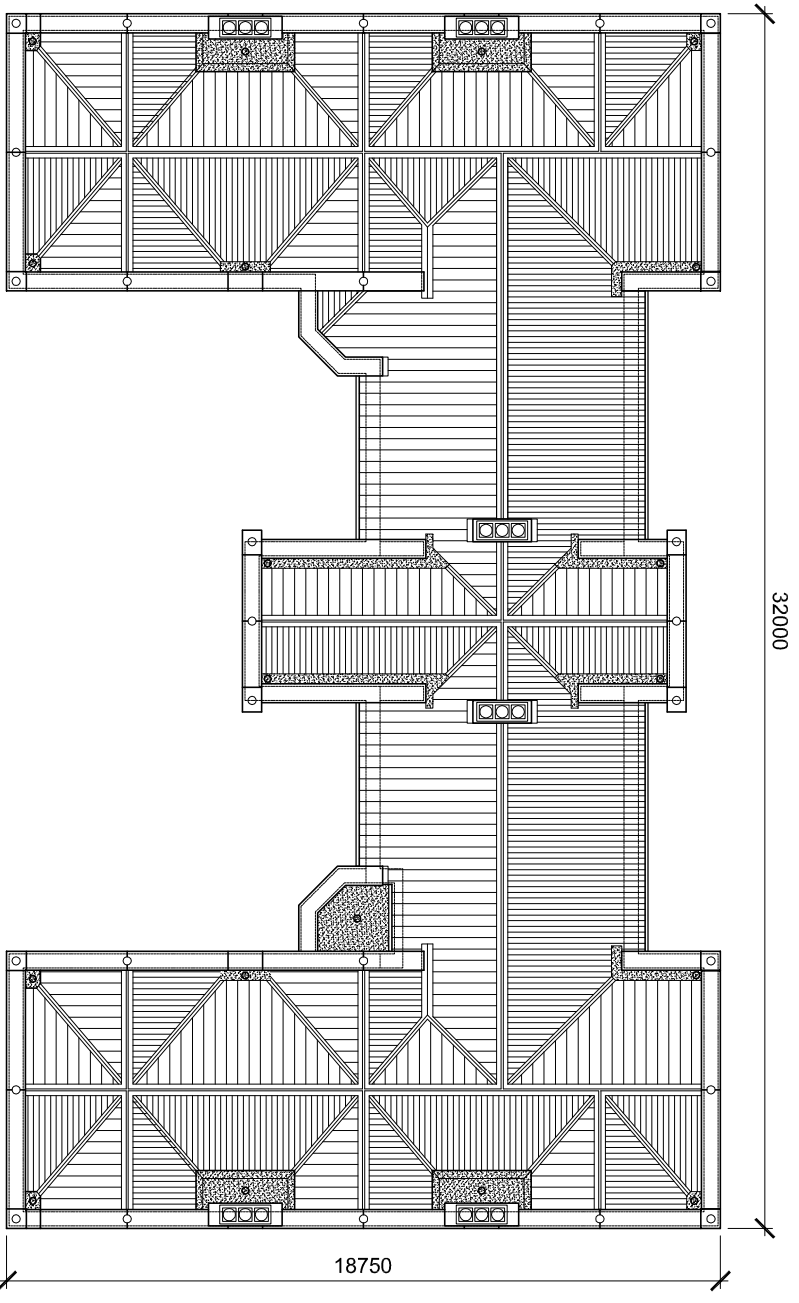

**ROOF PLAN**

rev	date	drawn	checked
B	28/11/13	JR	FS
Plan updated to show reduced wing			
drawing stage	PLANNING		
drawing status	APPROVAL		
client	MR & MRS ALLISON		
project	THE EAVES WISWELL		
drawing title	PROPOSED ROOF PLAN		
date	08/06/11	drawn	JR
scale	1:200 @ A3		
	checked	FS	

**SHAW & JAGGER ARCHITECTS**  
 14 - 15 Regent Parade  
 Harrogate  
 North Yorkshire  
 HG1 5AW  
 Tel: 01423 532950  
 info@shawandjagger.com  
 www.shawandjagger.com

Job No: DWG No: Rev:  
**105/01 (02)008 B**