

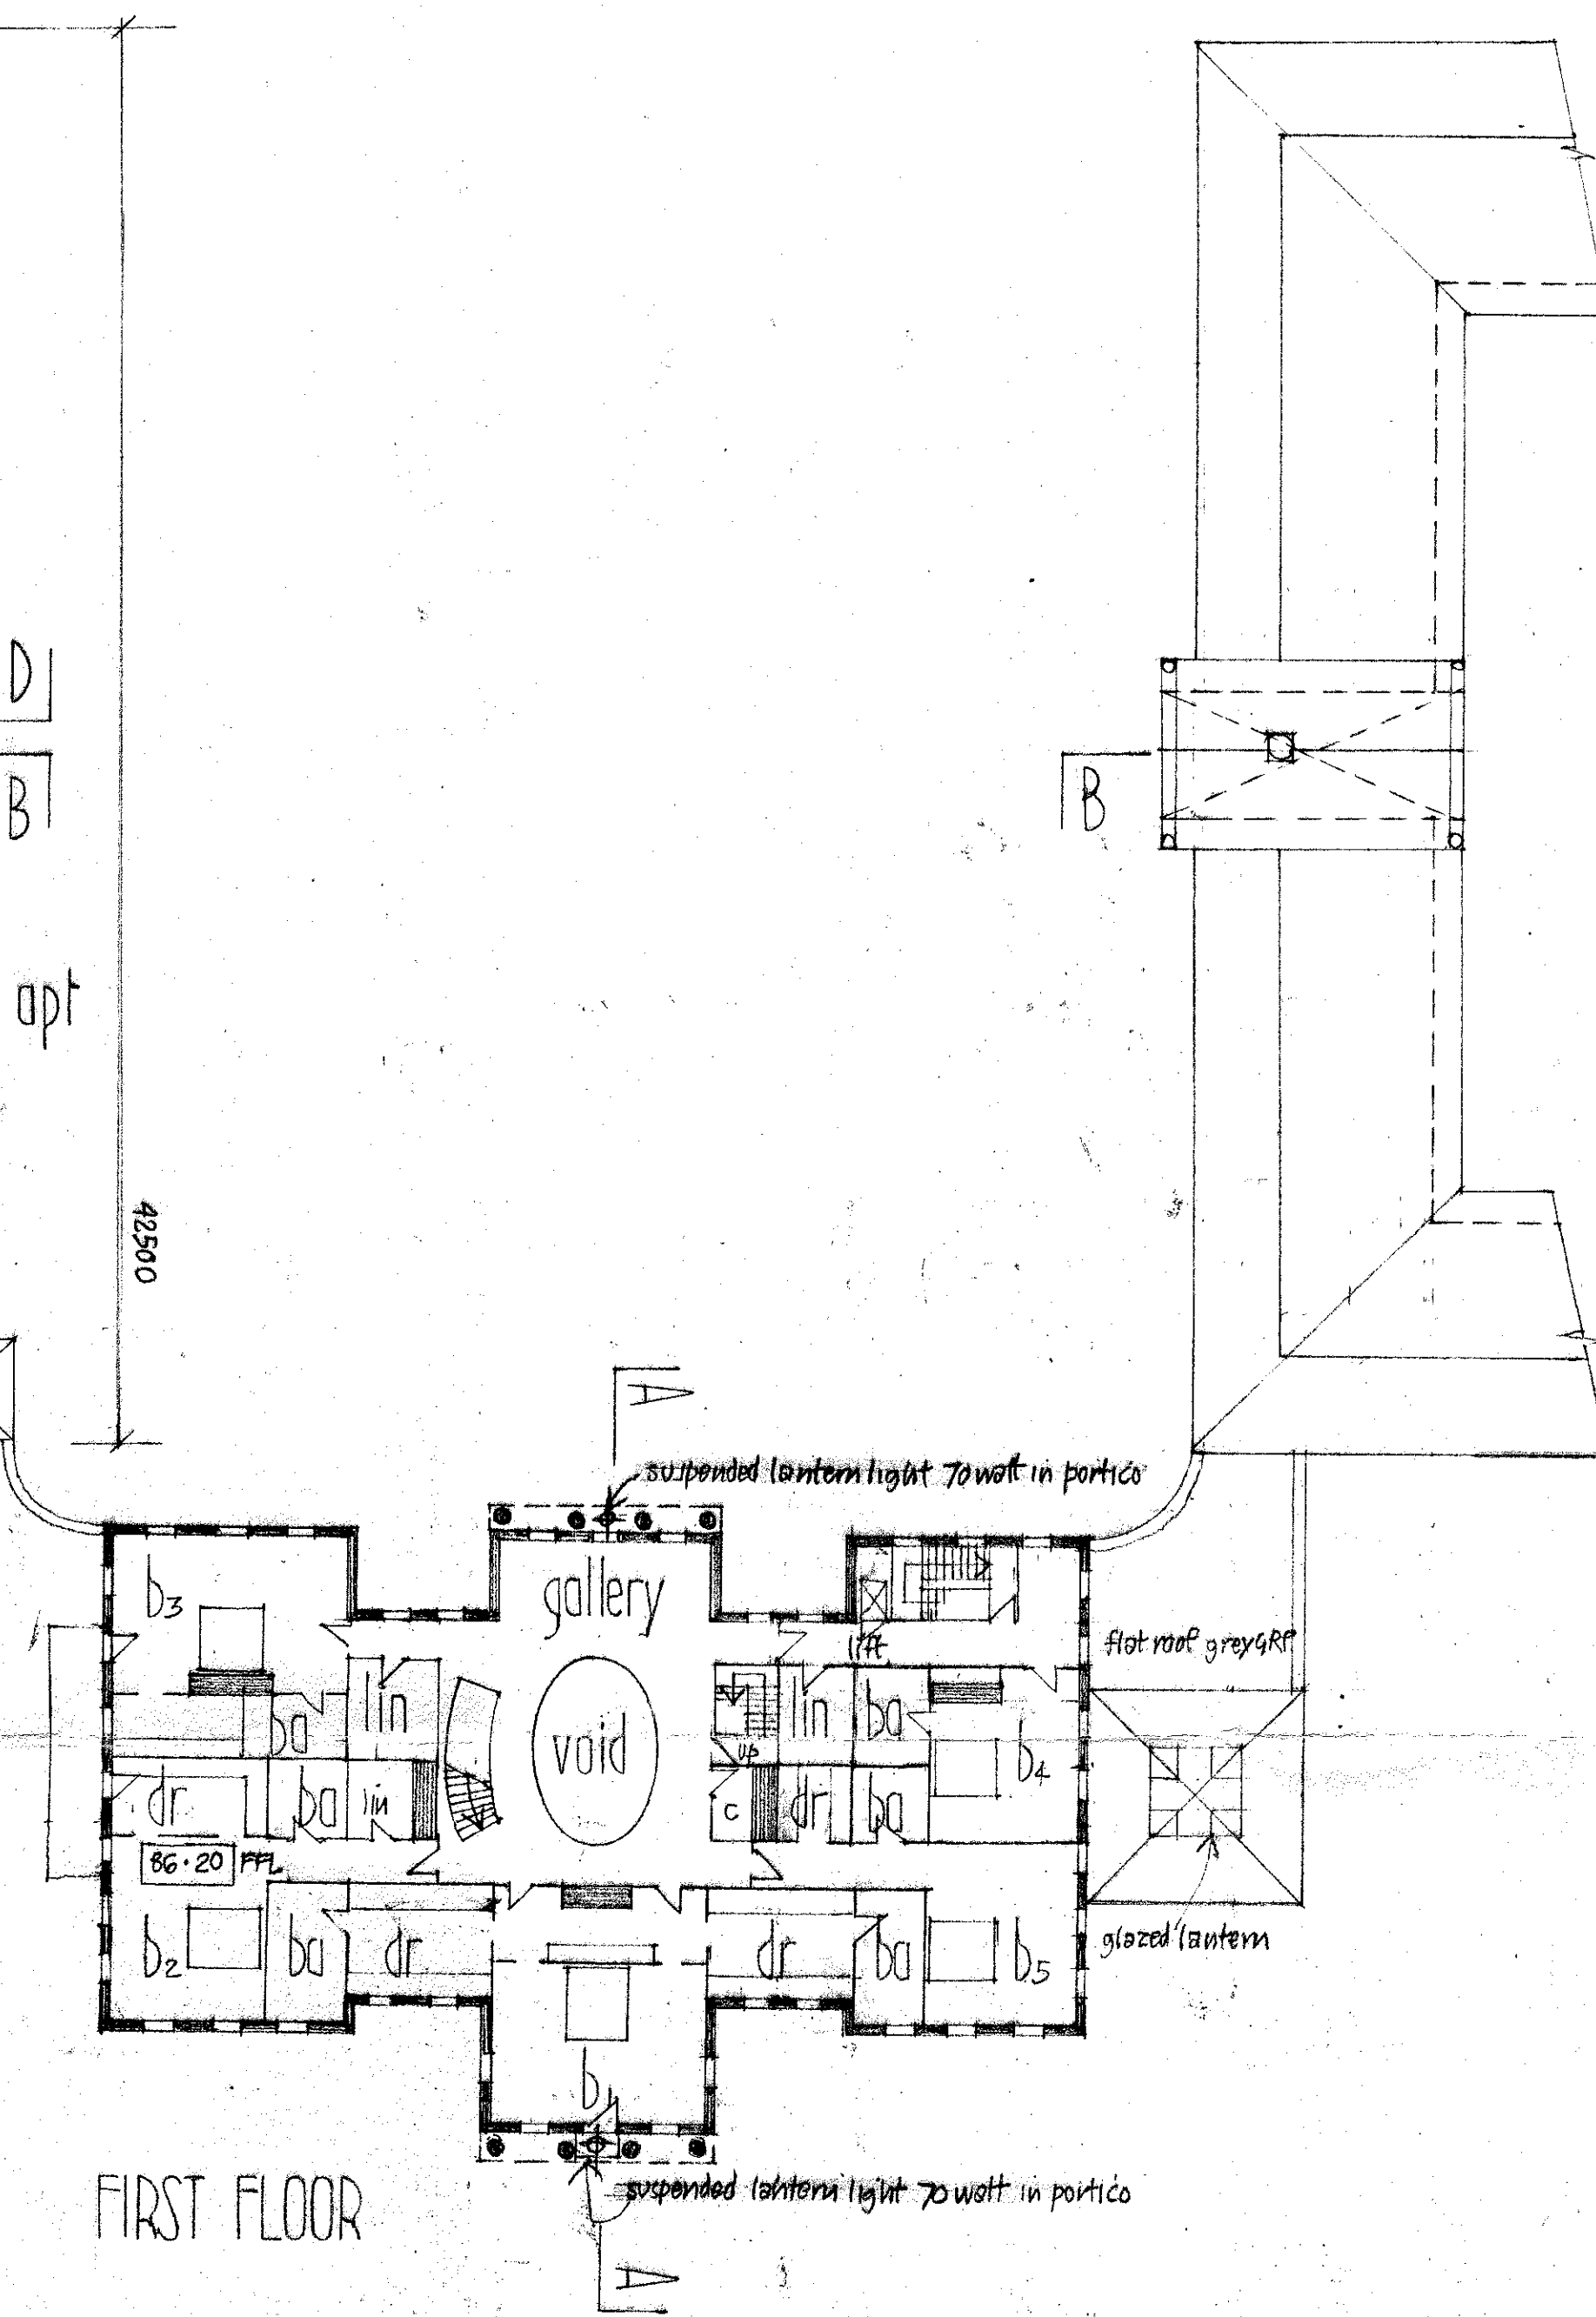



rev 'A' 6-9-13 dimensions added
 rev 'B' 29-11-13 courtyard block revised, no first floor
 rev 'C' 21-1-14 exterior lighting added, building, gatepiers
 + courtyards

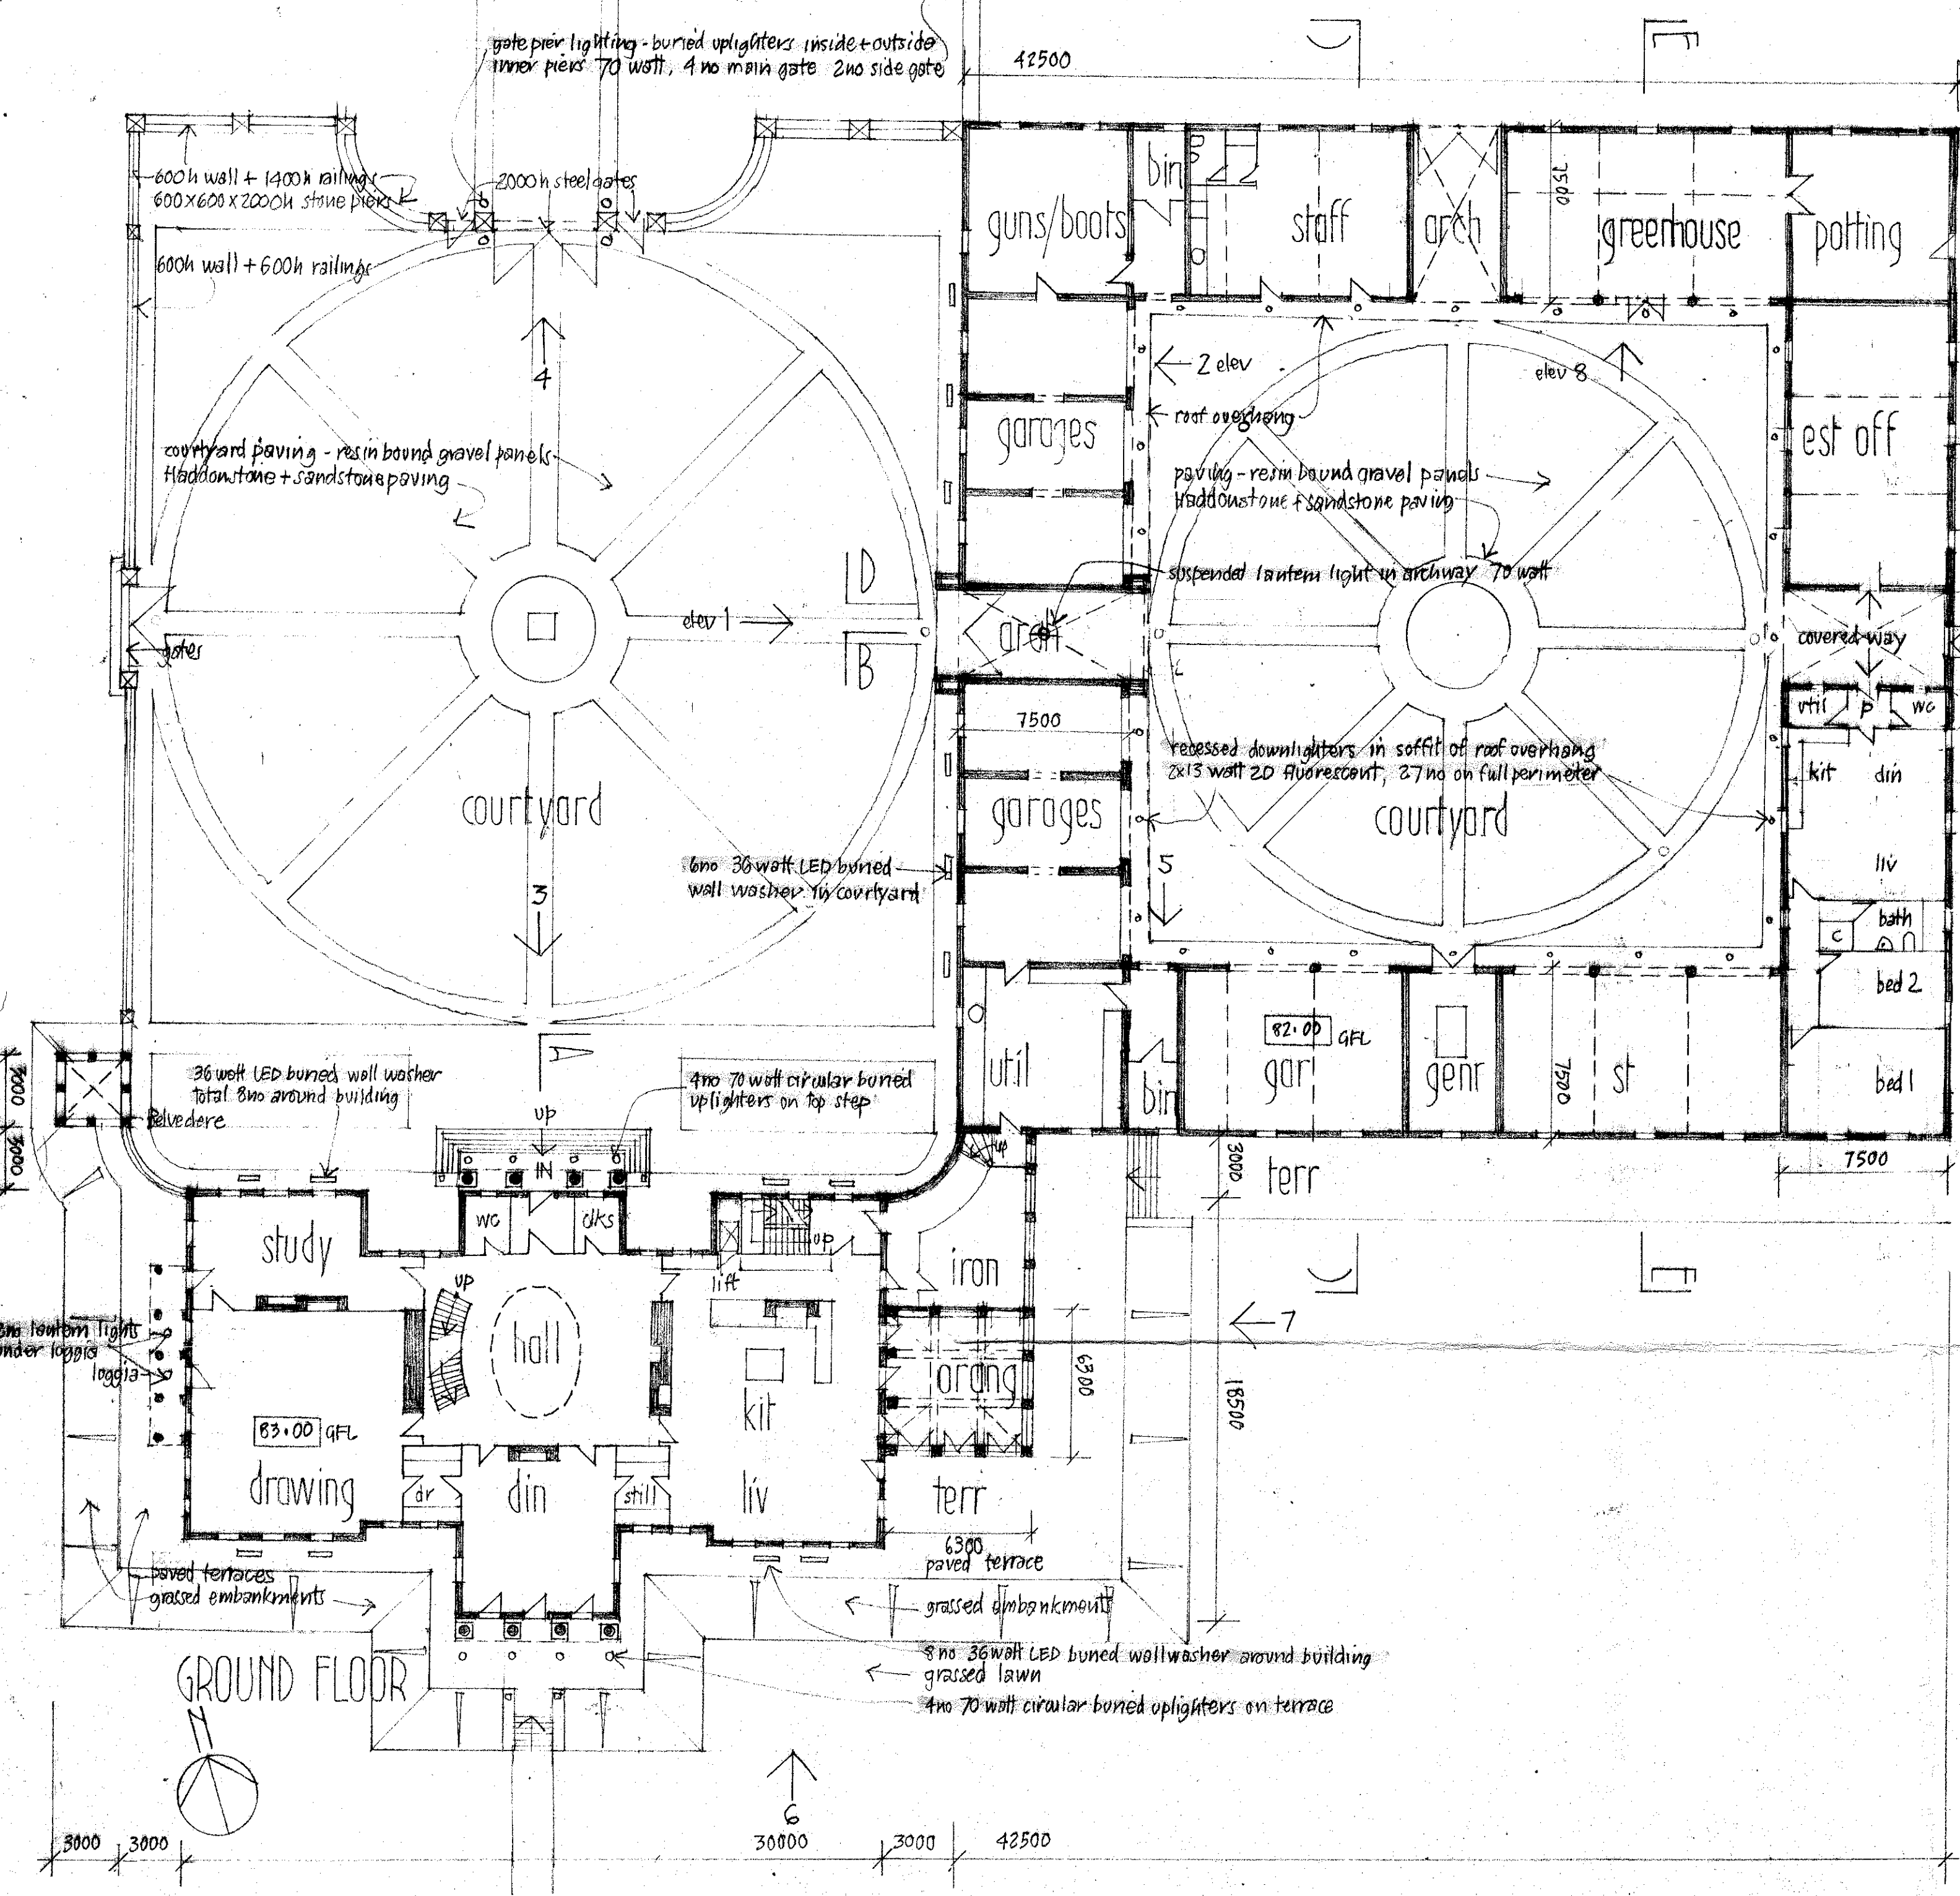

BASMENT

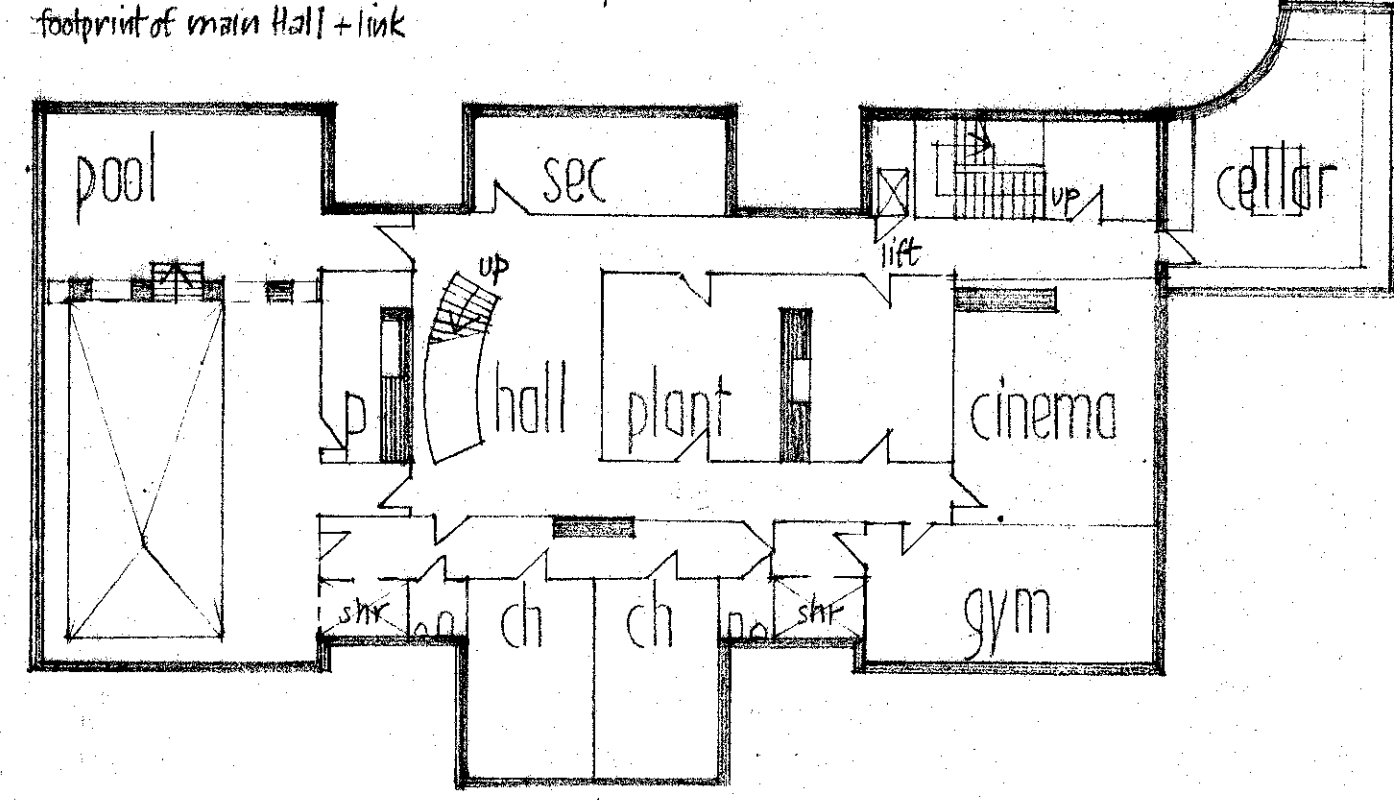

ROOF

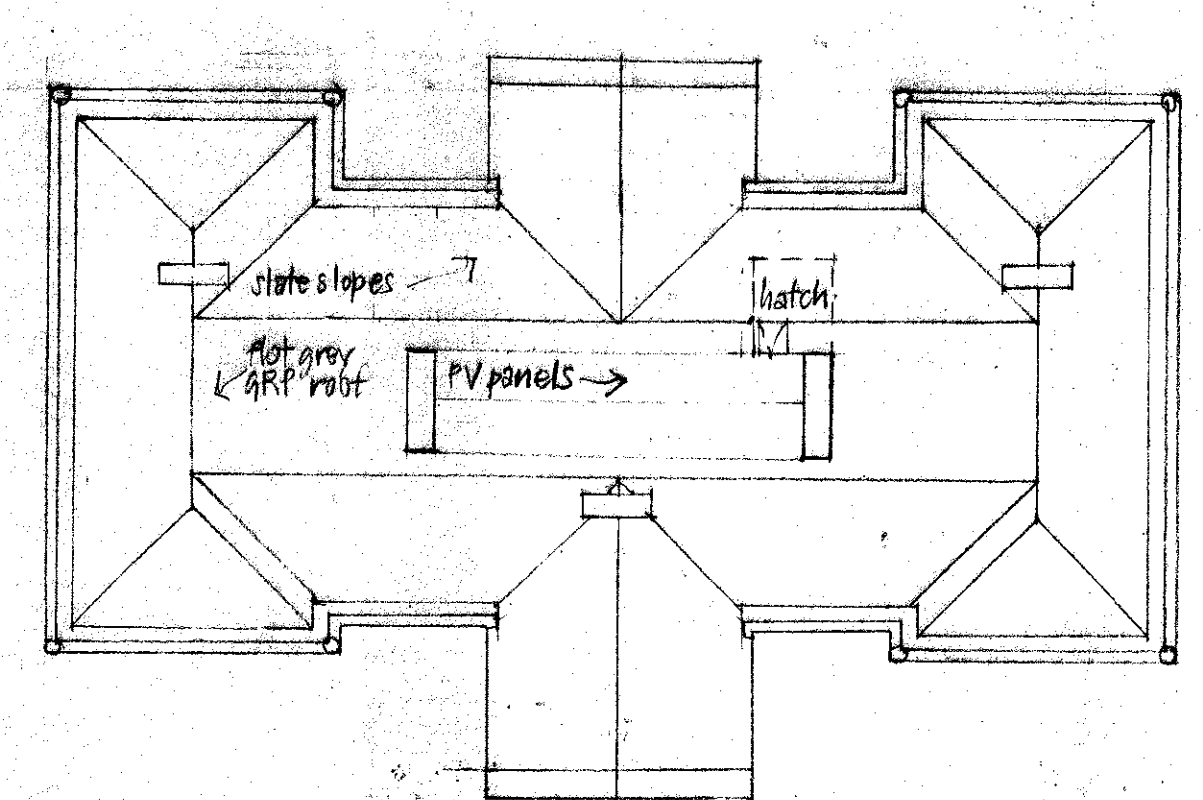

SAWLEY HALL
SAWLEY CLITHEROE
 scale 1:200 August 2013

JW
 JOHN & JENNIFER WHARTON : ARCHITECT DESIGNERS
 Craven House
 Brook View
 Carlisle
 Cumbria
 North Yorkshire BD23 3EX tel 01758 792708

2392.7