



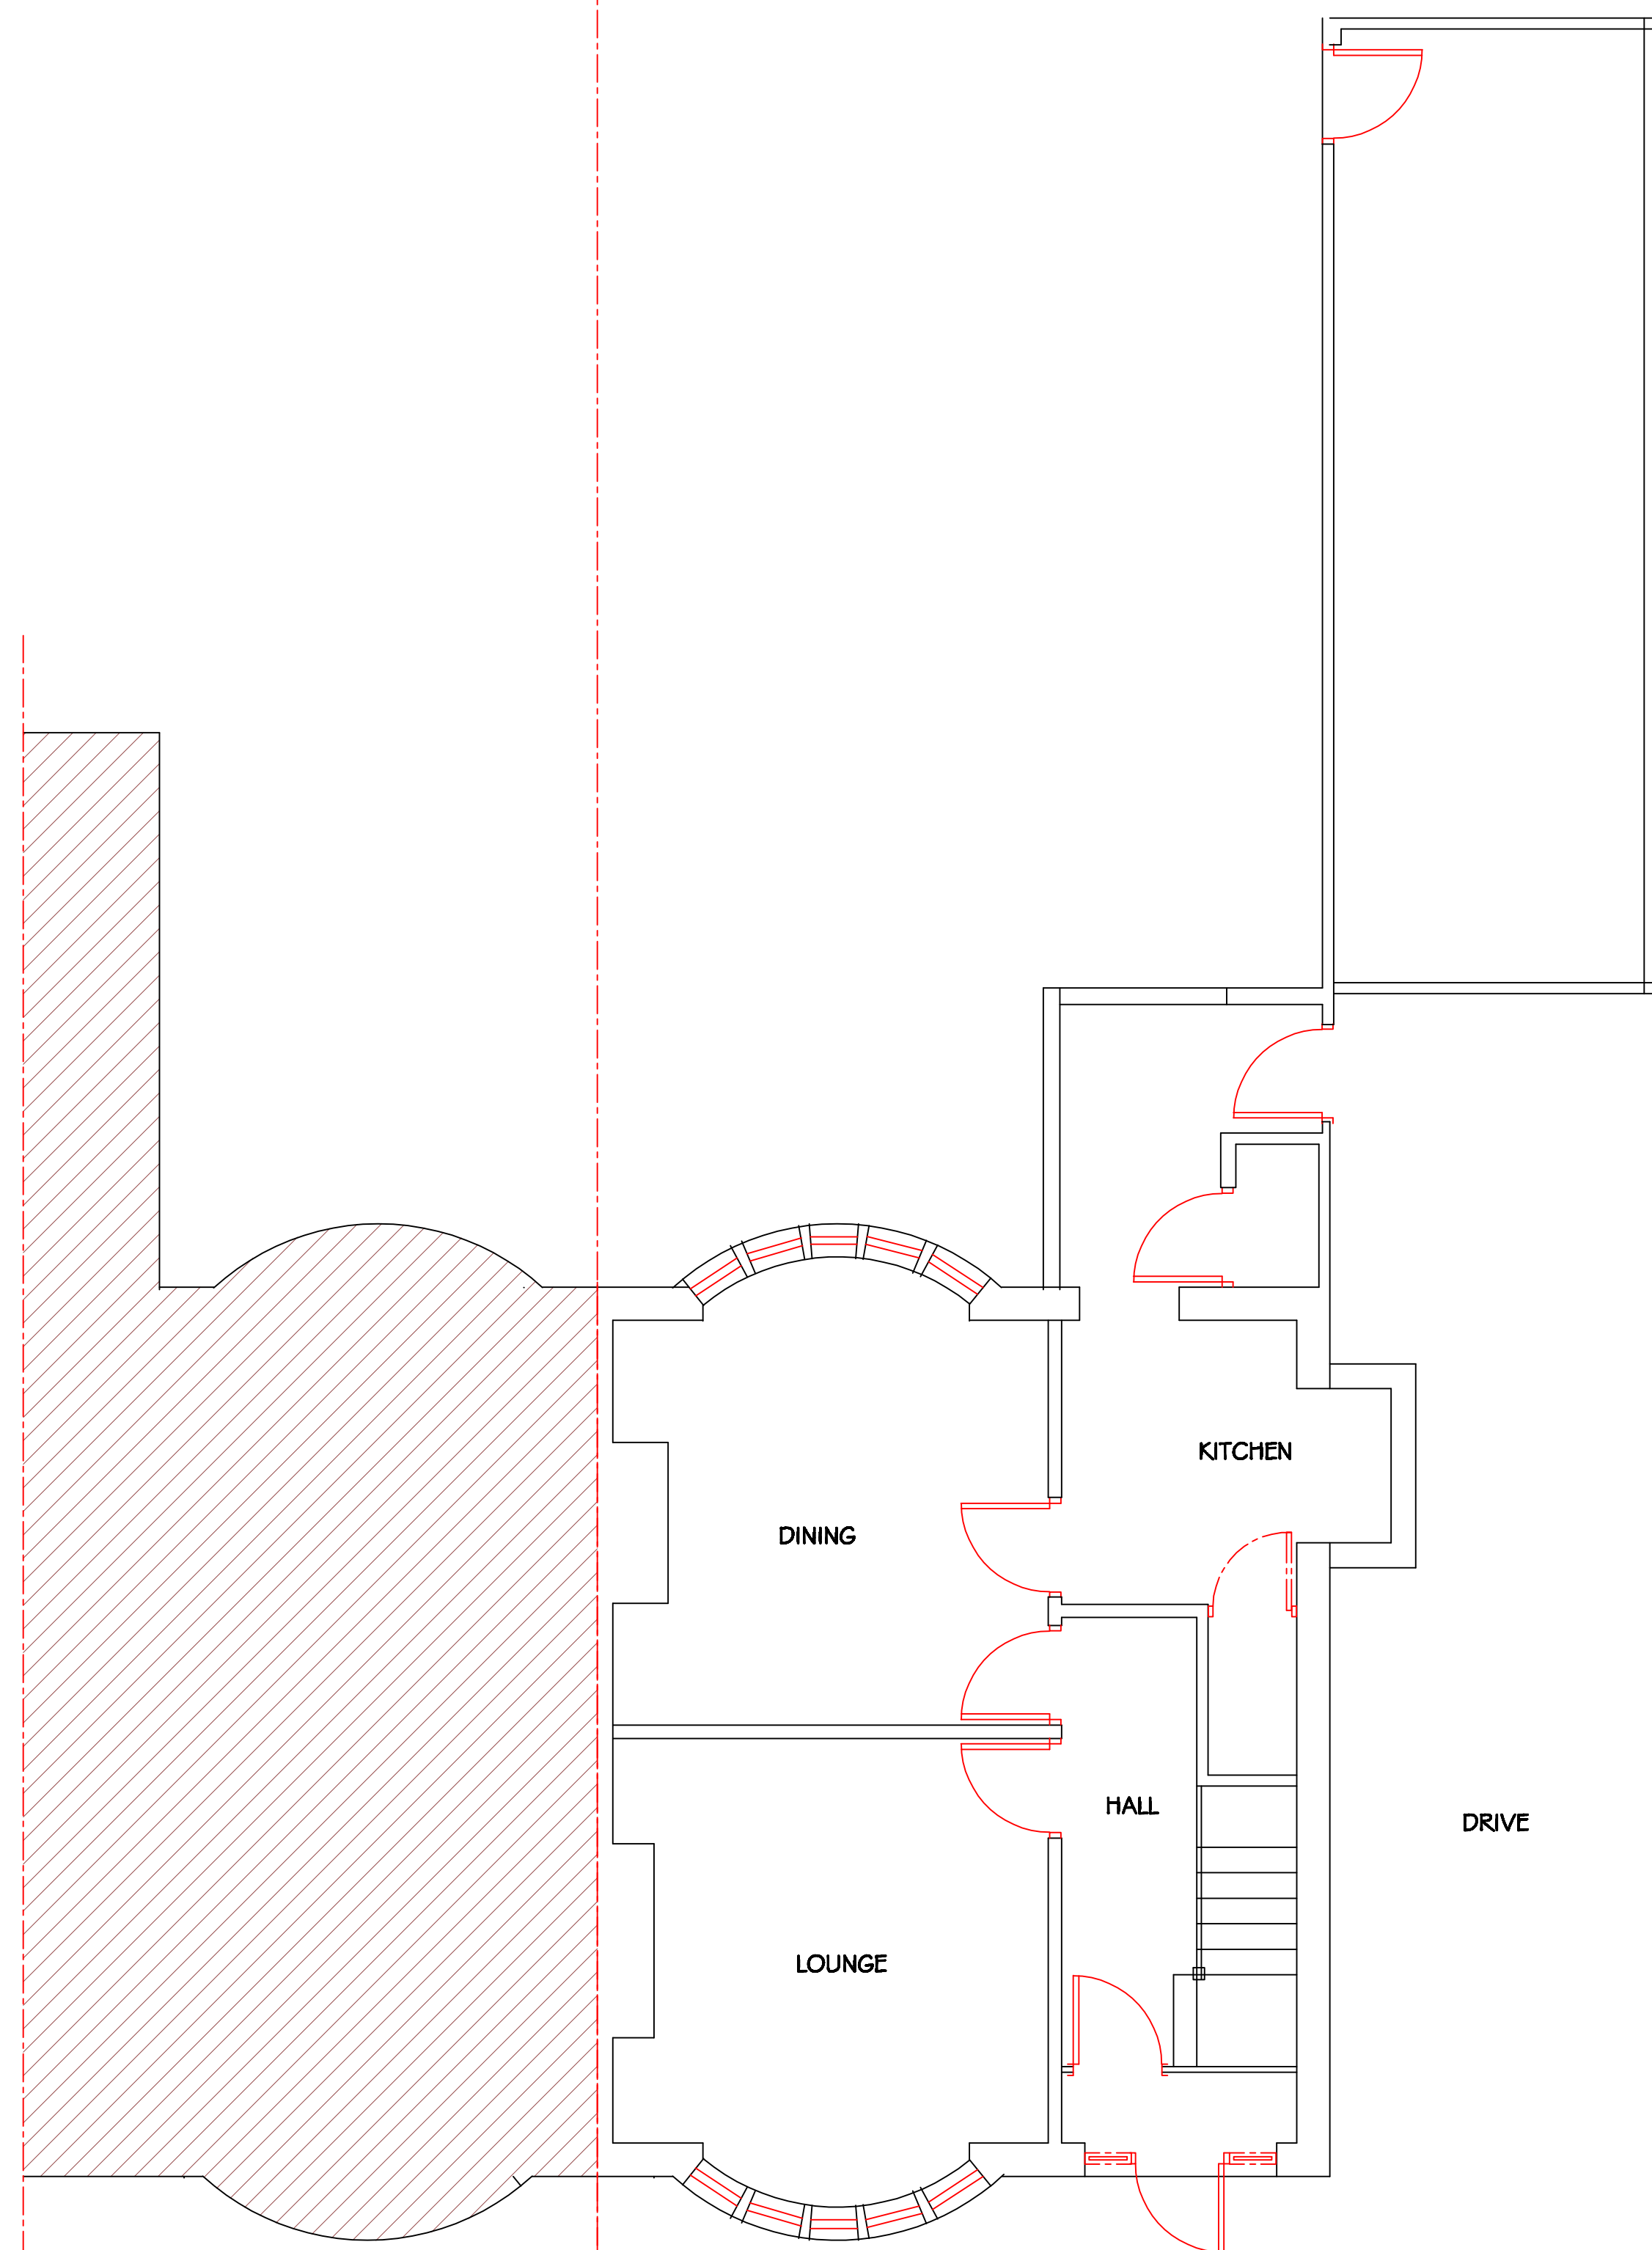

GROUND FLOOR PLAN

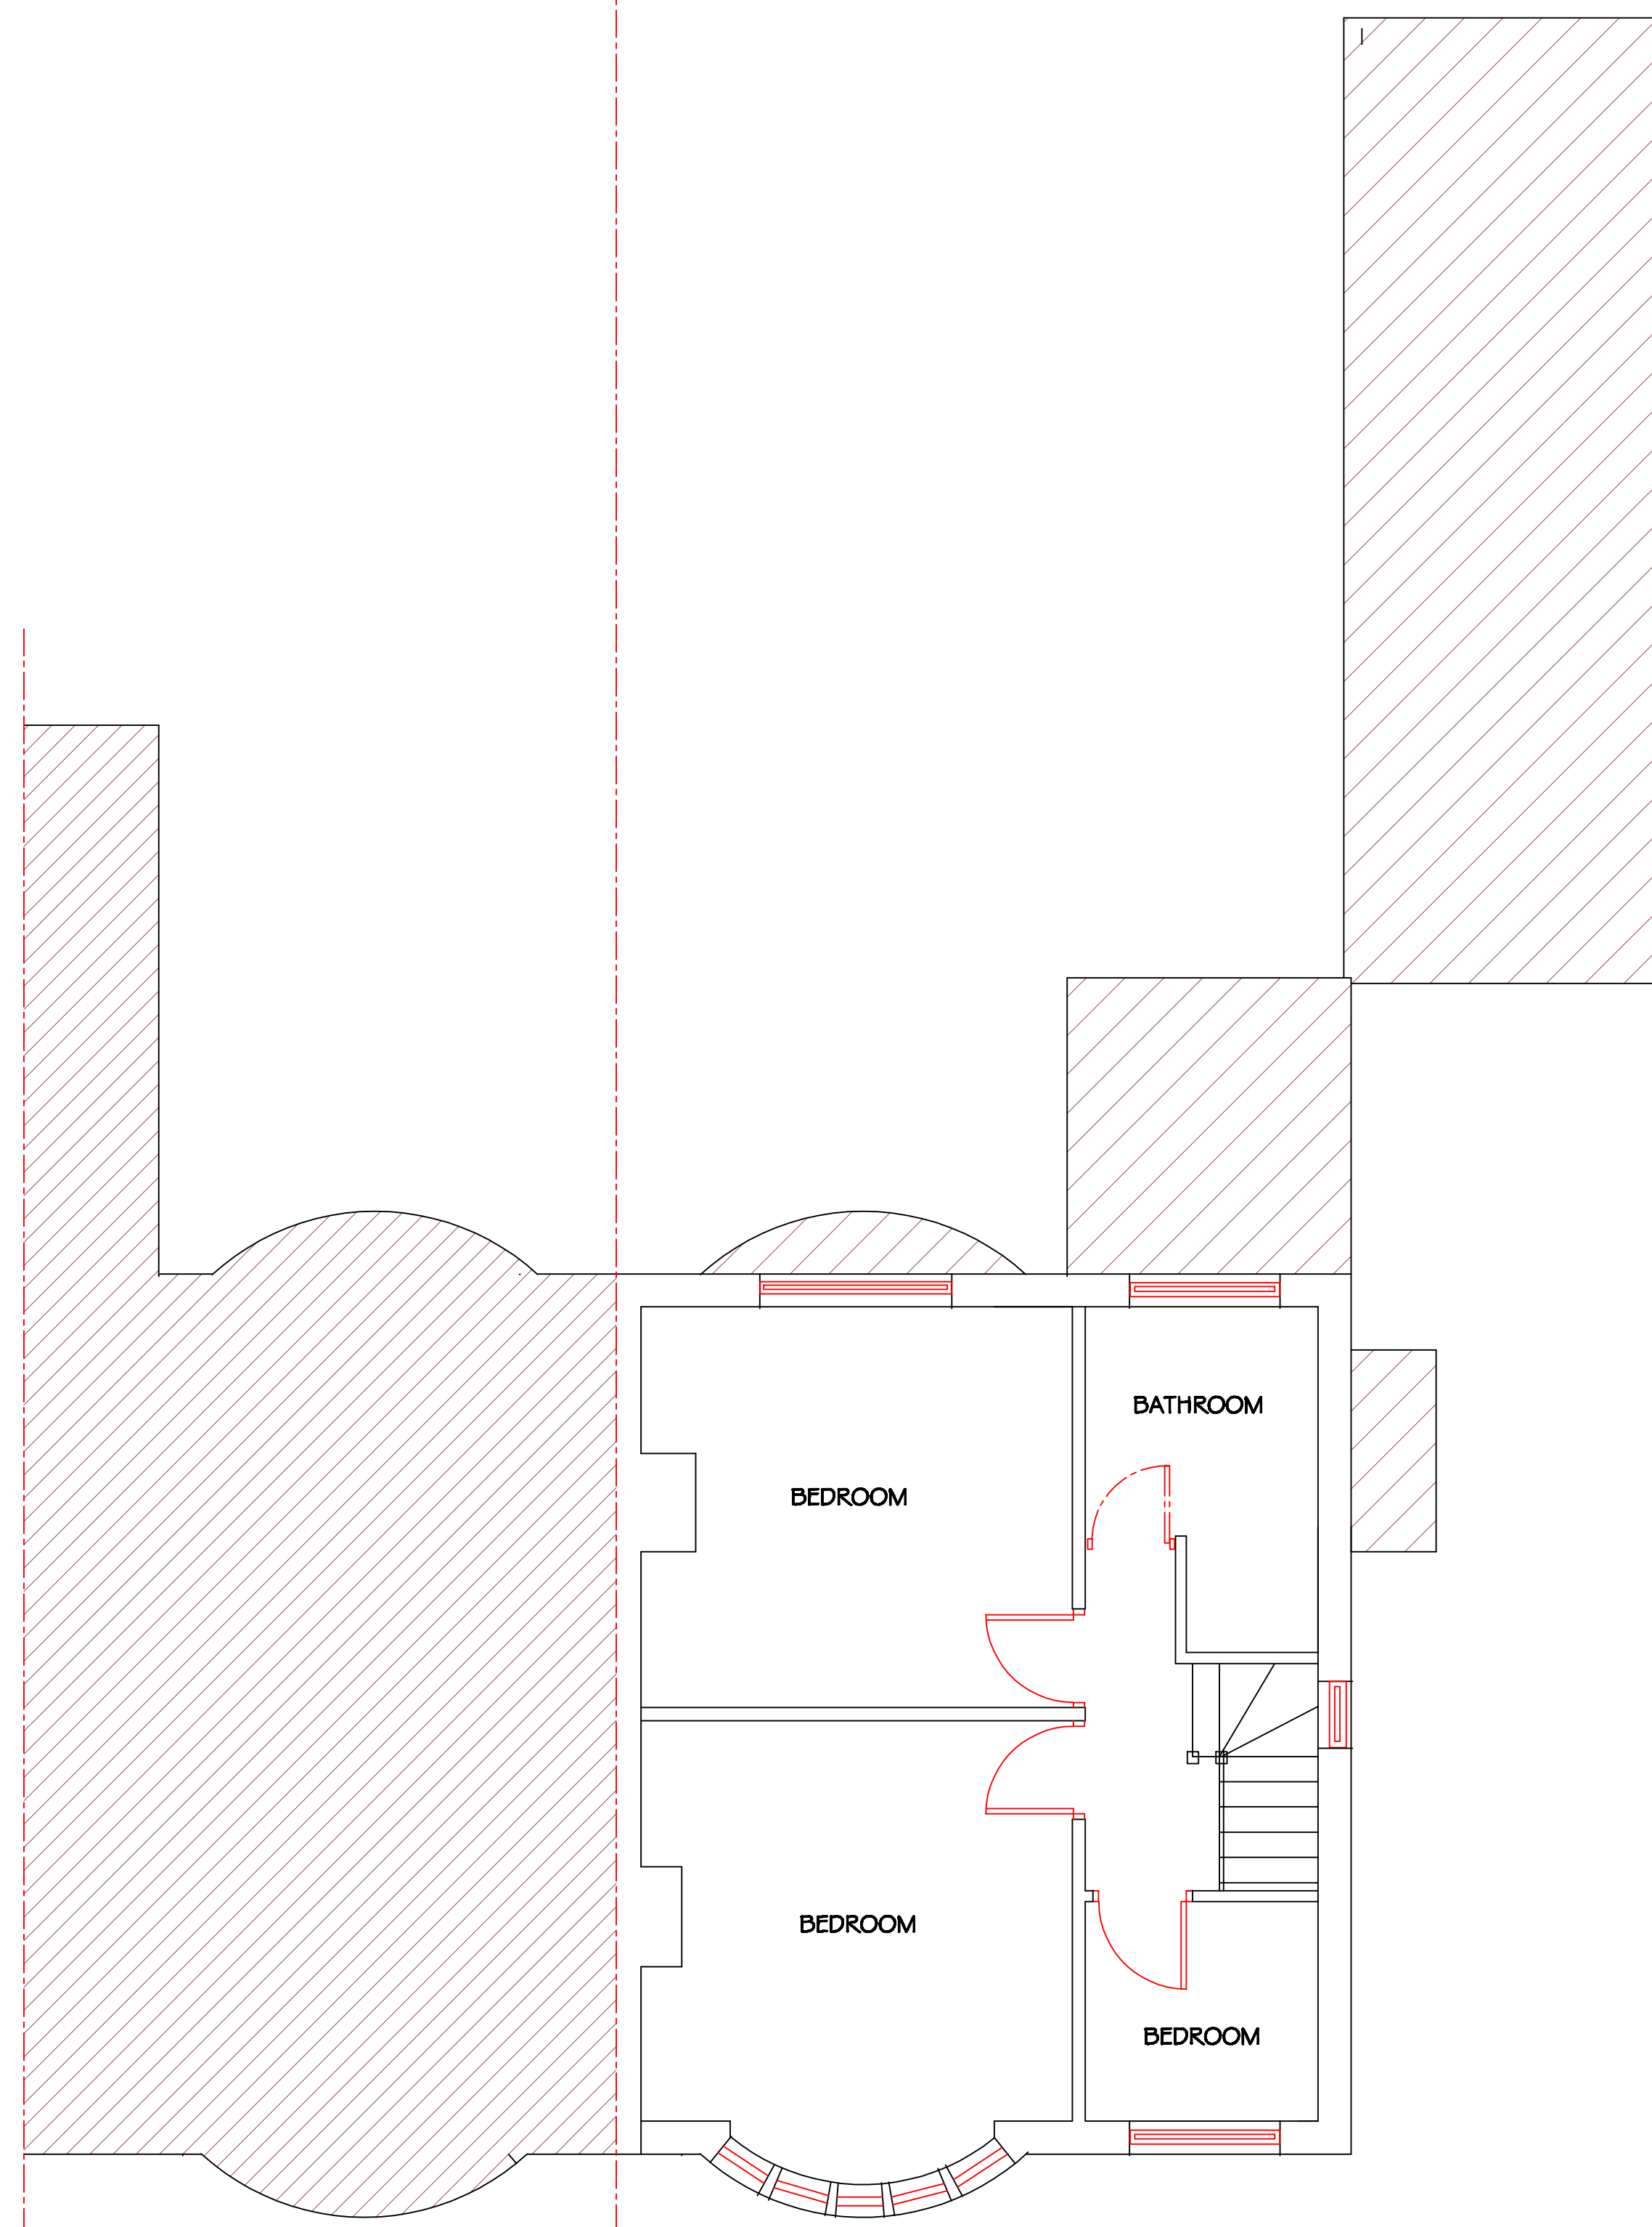

FIRST FLOOR PLAN

77 MITTON ROAD
WHALLEY
LANCASHIRE

EXISTING PLANS

MARCH 2014 1:50 (A1)