




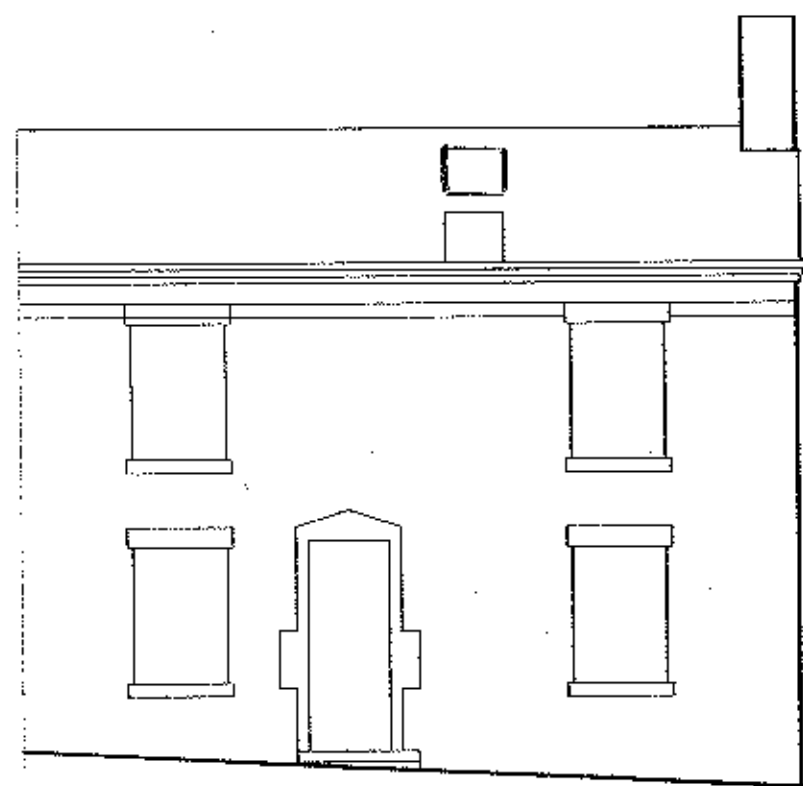


Front Elevation

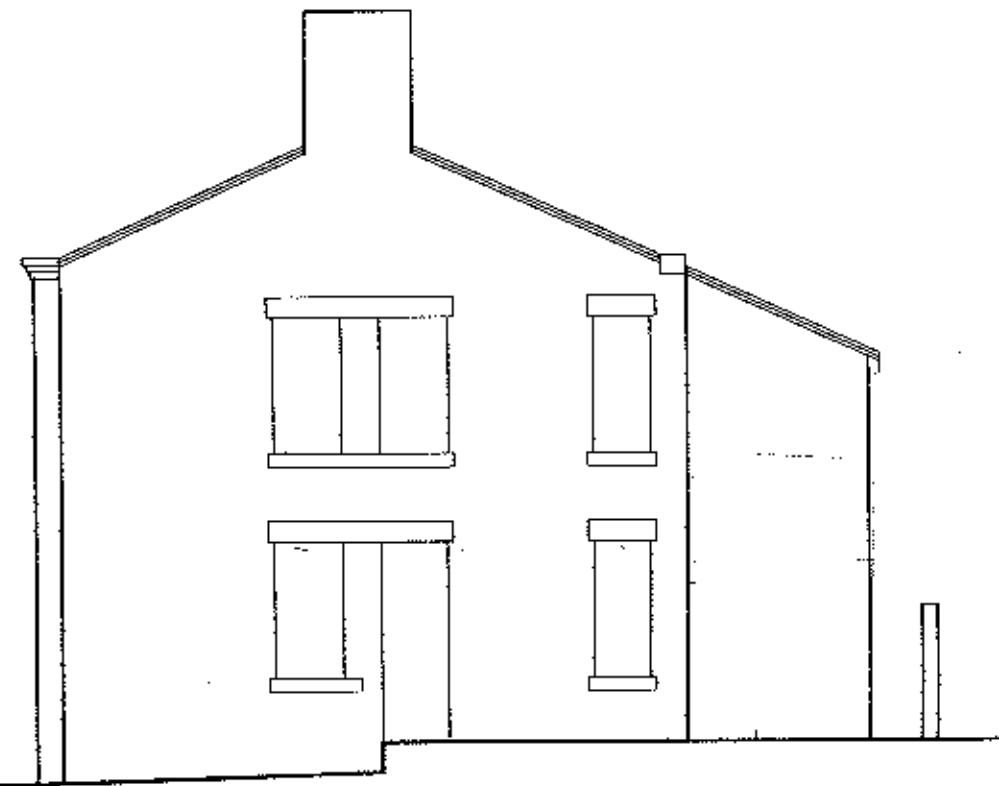


Side Elevation

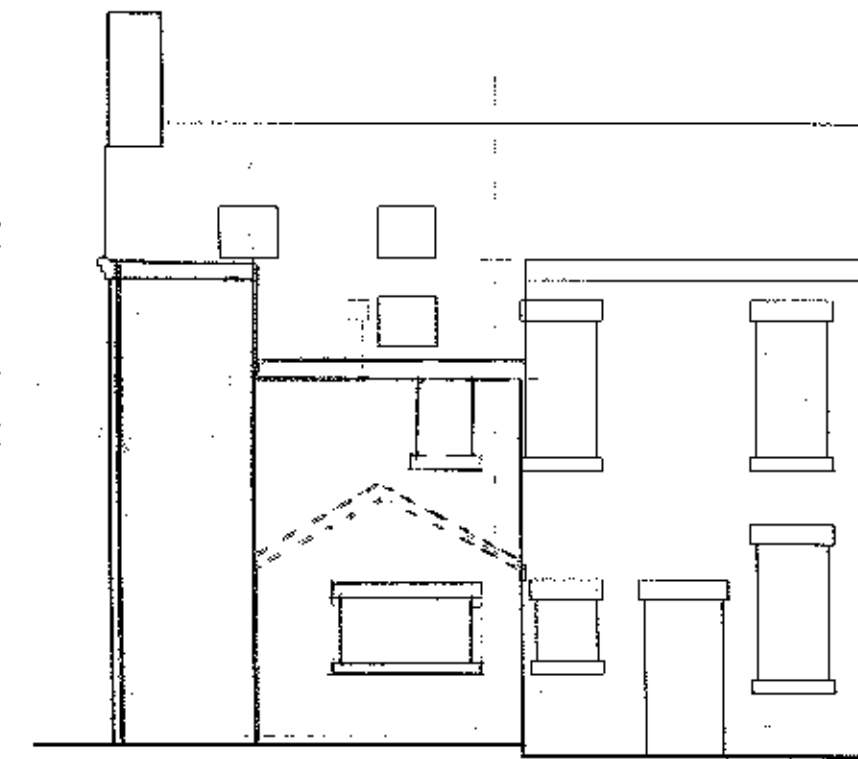


Rear Elevation

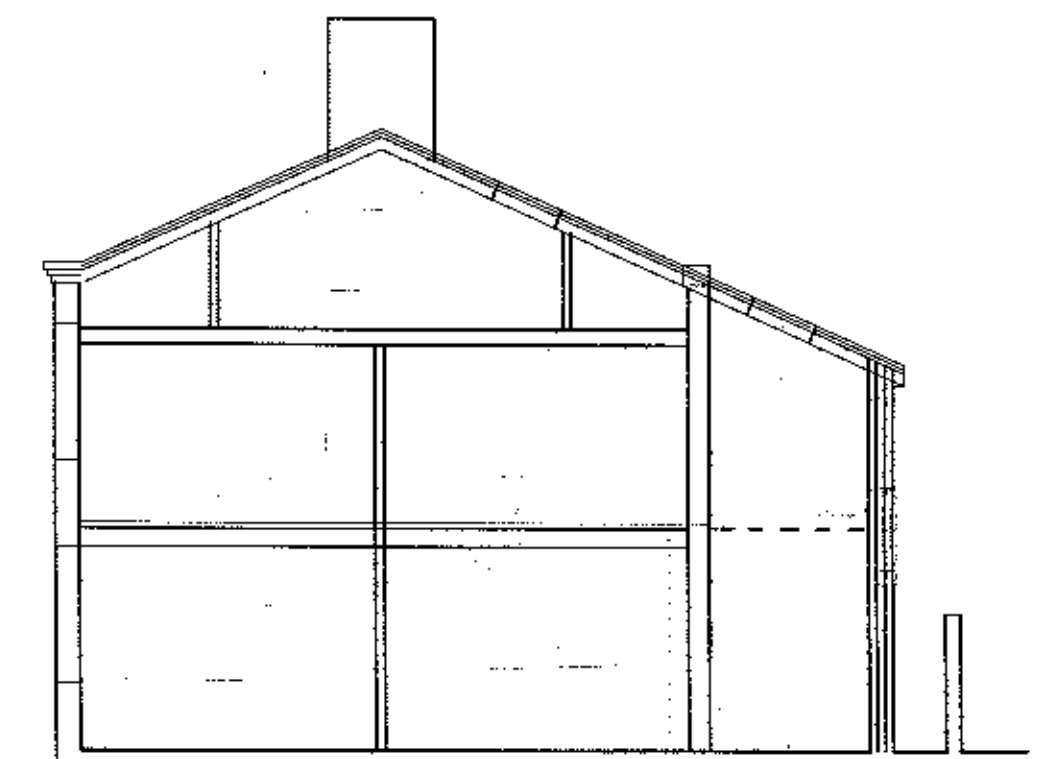


Section

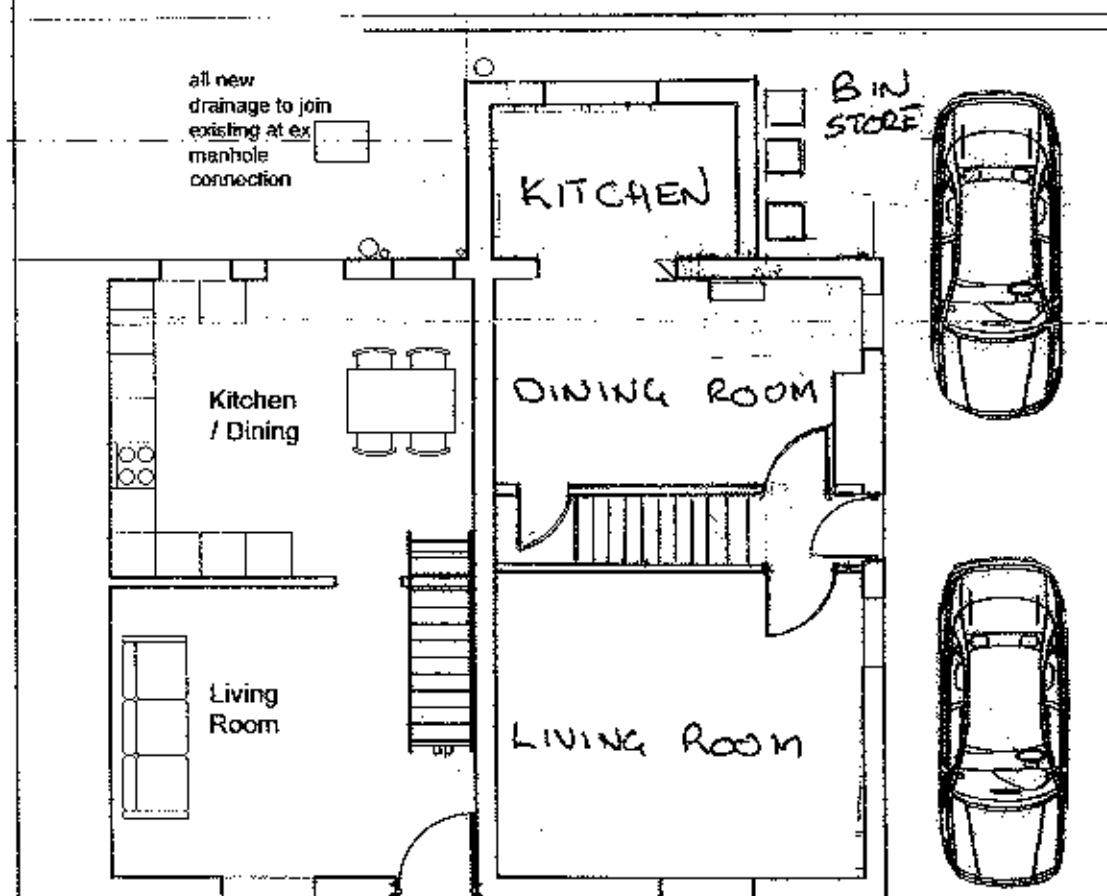

Ground Floor Plan

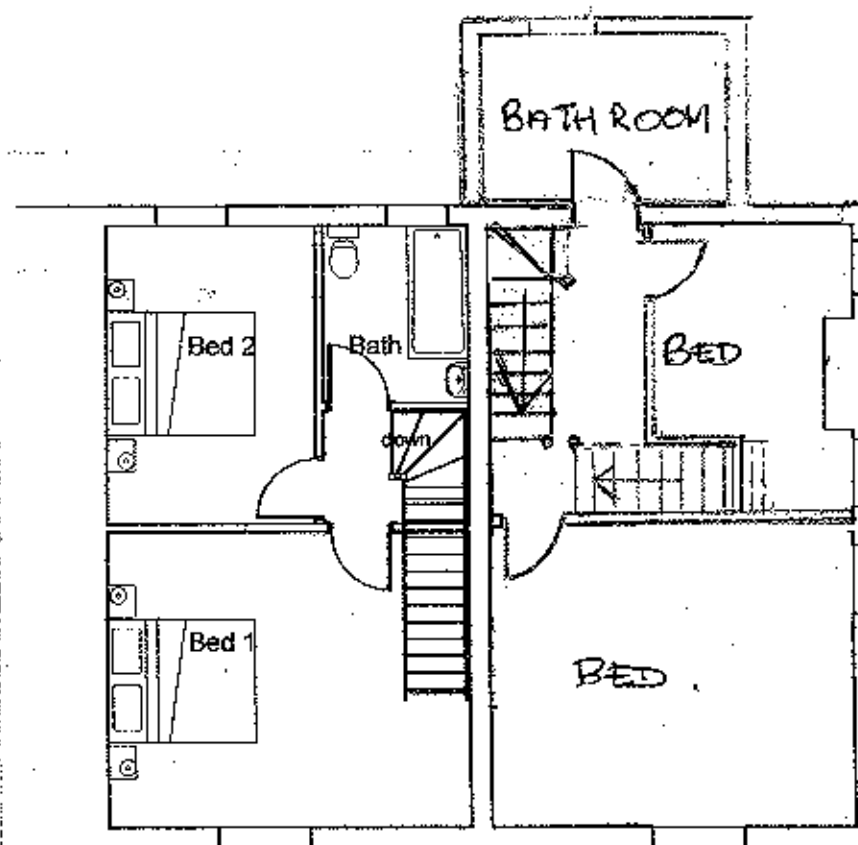


First Floor Plan

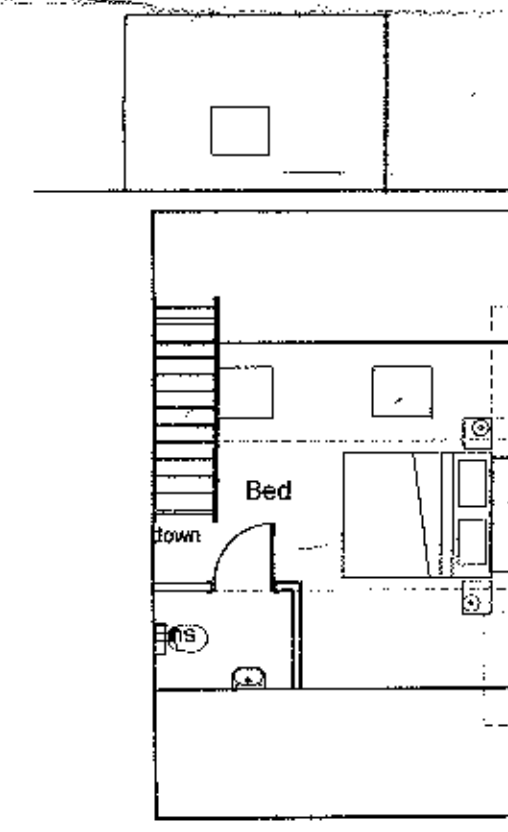

Second Floor Plan

Materials
 Roof to be slate to match existing
 Walls to be rendered to match existing
 White upvc windows and doors
 Black rainwater goods

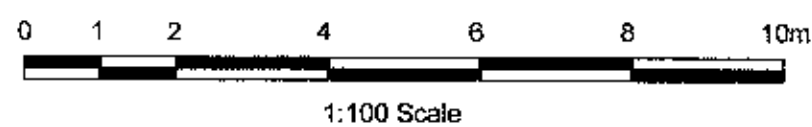

320140233P

NK 2

Mr N Keighley	
Alterations and Conversion to 2 Dwellings 47 Preston Road, Longridge	Scale 1:100
Plans and Elevations as Proposed	DATE FEB 2014
9 BELMONT COURT LONGRIDGE PR3 3TG	01772 783241 077717 38233