










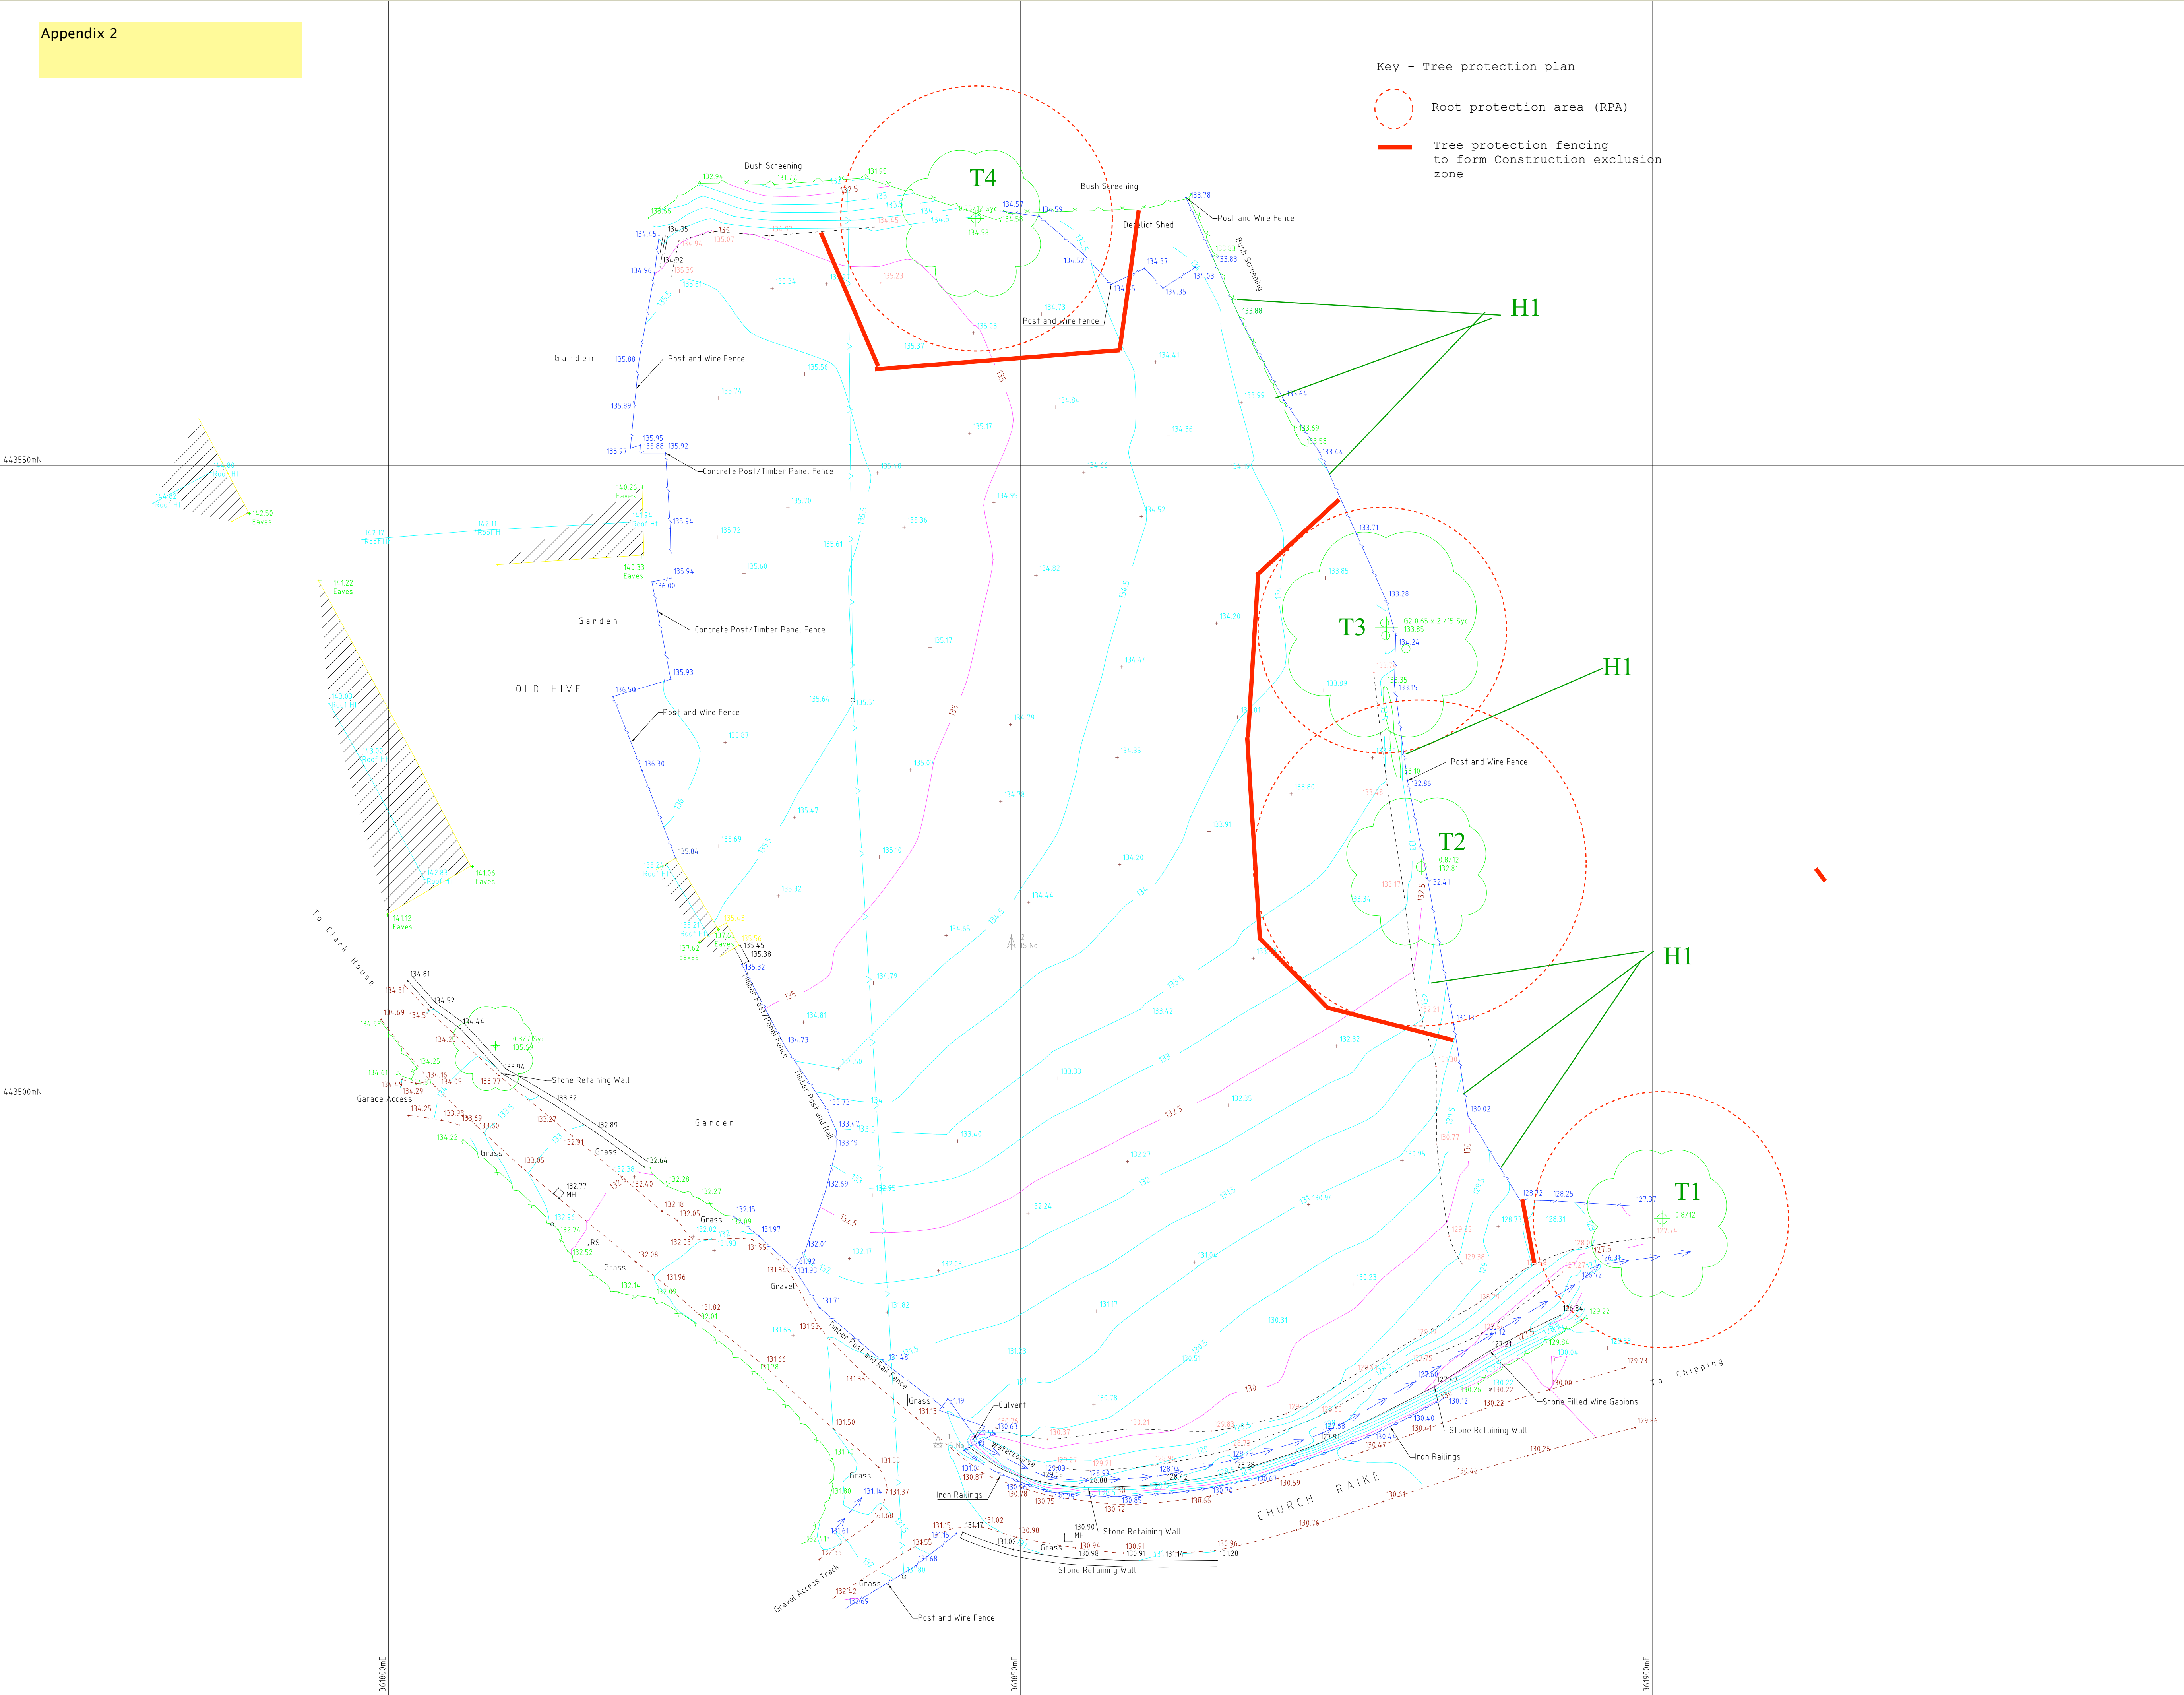


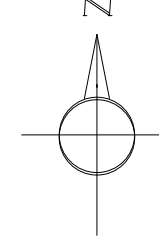
Key - Tree protection plan

-  Root protection area (RPA)
-  Tree protection fencing to form Construction exclusion zone



- 1. Survey Based on National Grid on IS No 1 (Gps)
- 2. Level Datum is to OSTN02 Geoid (Gps)
- 3. Contours are shown at 0.50m intervals

 <p>(INDICATIVE ONLY)</p>	JB
	JB
	Time Date 06/17/2013
	0°
SDR00001251	

LAND ADJACENT TO CHURCH RAIKE,  
OLD HIVE, CHIPPING,  
LANCASHIRE.

SITE SURVEY