



Existing and Proposed Siteplan @ 1:200

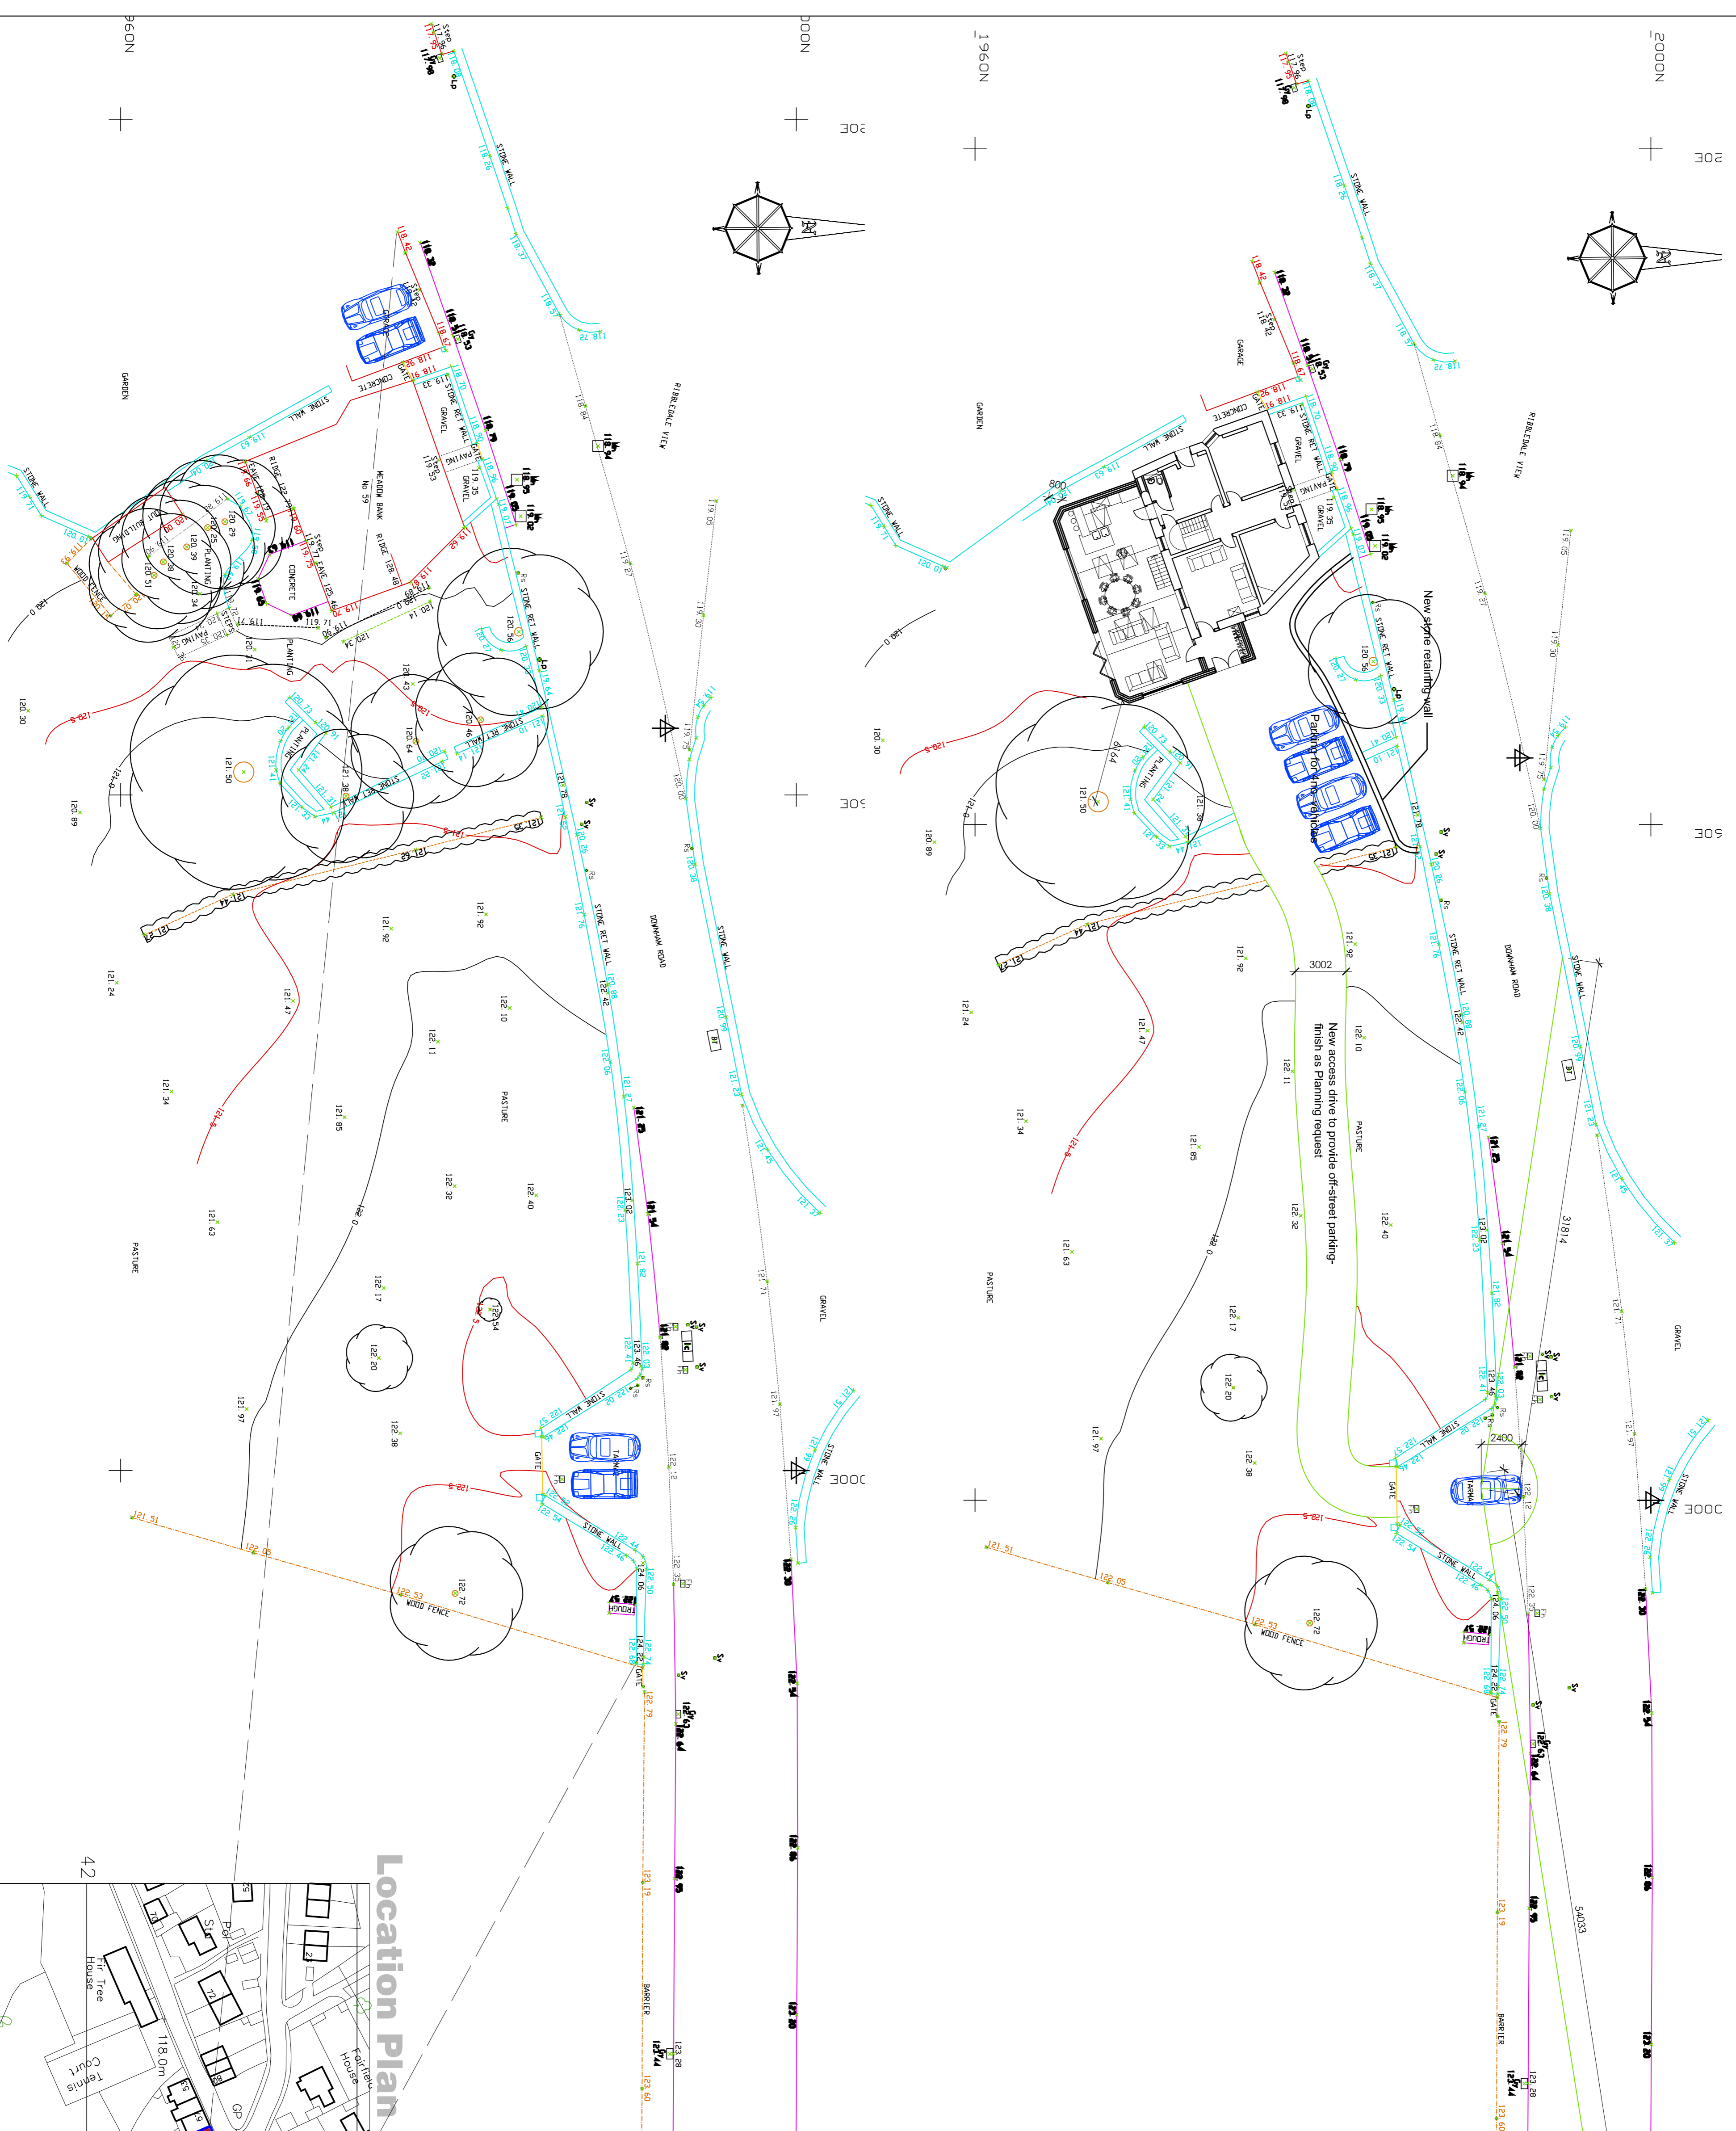

ALL DIMENSIONS ARE TO BE CHECKED ON SITE
 ANY DISCREPANCIES ARE TO BE REPORTED TO THE ARCHITECT BEFORE ANY WORK COMMENCES
 THIS DRAWING SHALL NOT BE SCALED TO ASCERTAIN ANY DIMENSIONS WORK TO FIGURED DIMS ONLY
 THIS DRAWING HAS BEEN PRODUCED FOR THE PURPOSES OF ONLY. NO OTHER LICENSES ARE HELD OR GRANTED. THIS IS NOT A FULL WORKING DRAWING.
 THIS DRAWING MUST NOT BE REPRODUCED WITHOUT EXPRESS WRITTEN PERMISSION FROM THE AUTHOR
 THE CLIENT IS REQUIRED TO NOTIFY ALL NEIGHBORS 21 DAYS IN ADVANCE OF ANY WORKS IN ACCORDANCE WITH THE PARTY WALL ACT 1996.
 THE CLIENT IS REMAINED APPOINTMENT OF A PLANNING REGULATIONS CAN BE NECESSARY UNDER THE CDAM.

Location Plan @ 1:1250

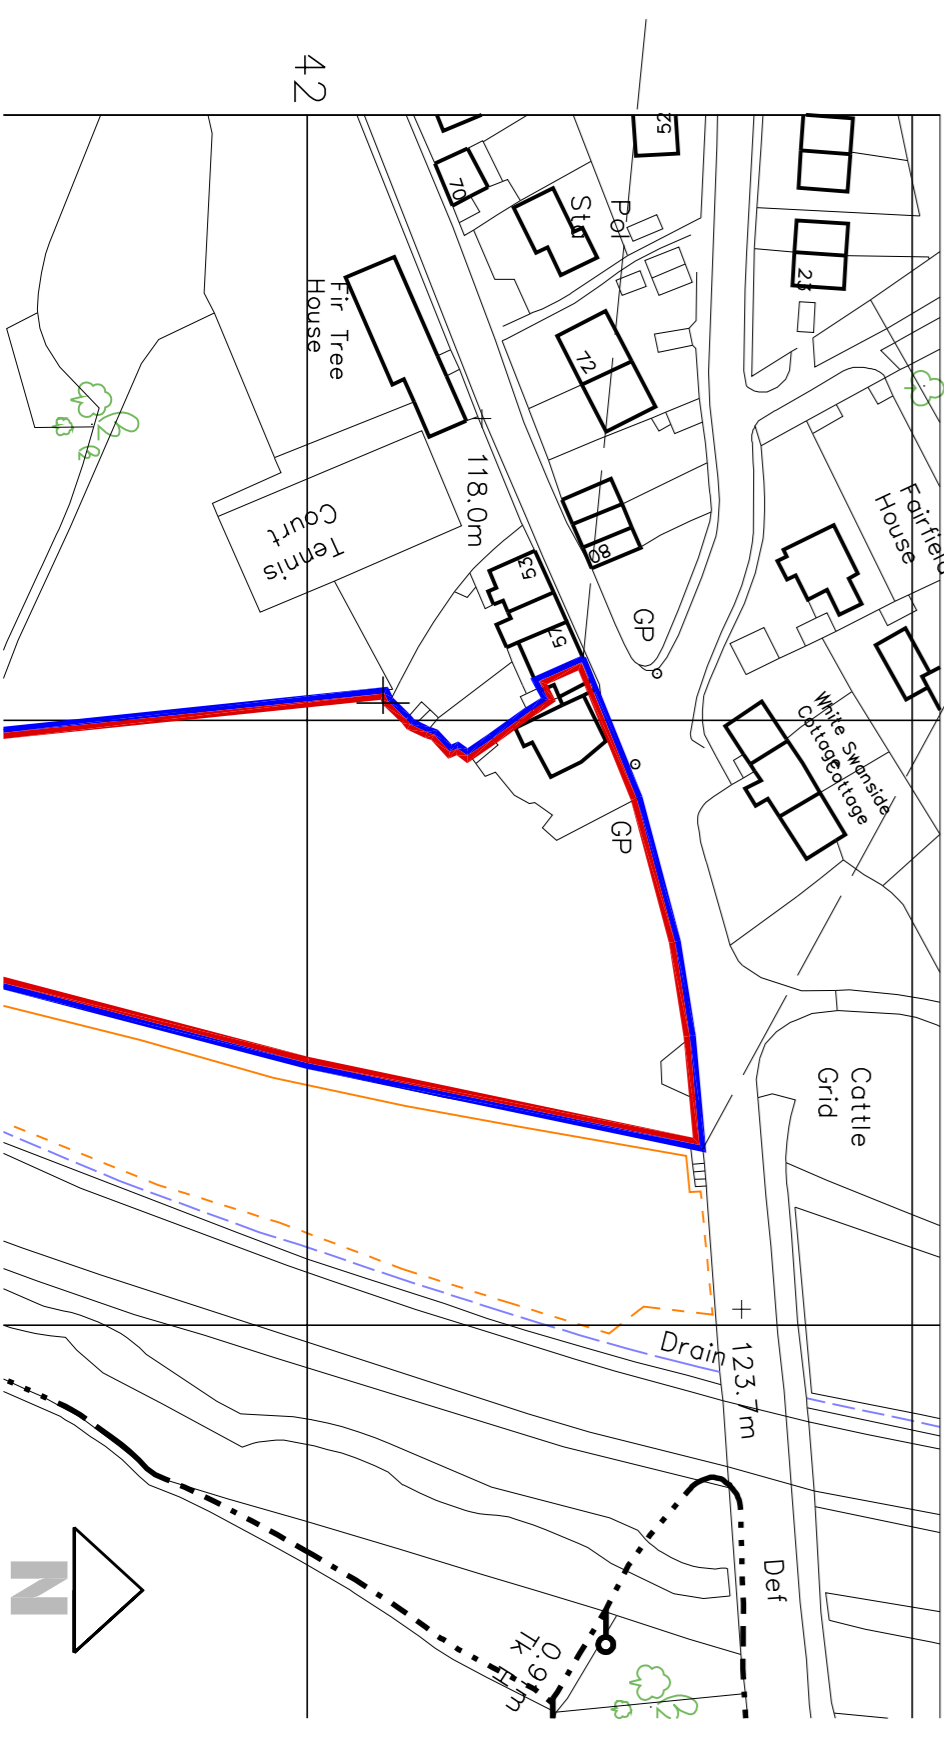

Simon Michelle Holmes
 simon.holmes@archdun.uk.com
 07709352578
 Meadow Bank
 Dornham Road
 Chidham
 BHF 4AU