

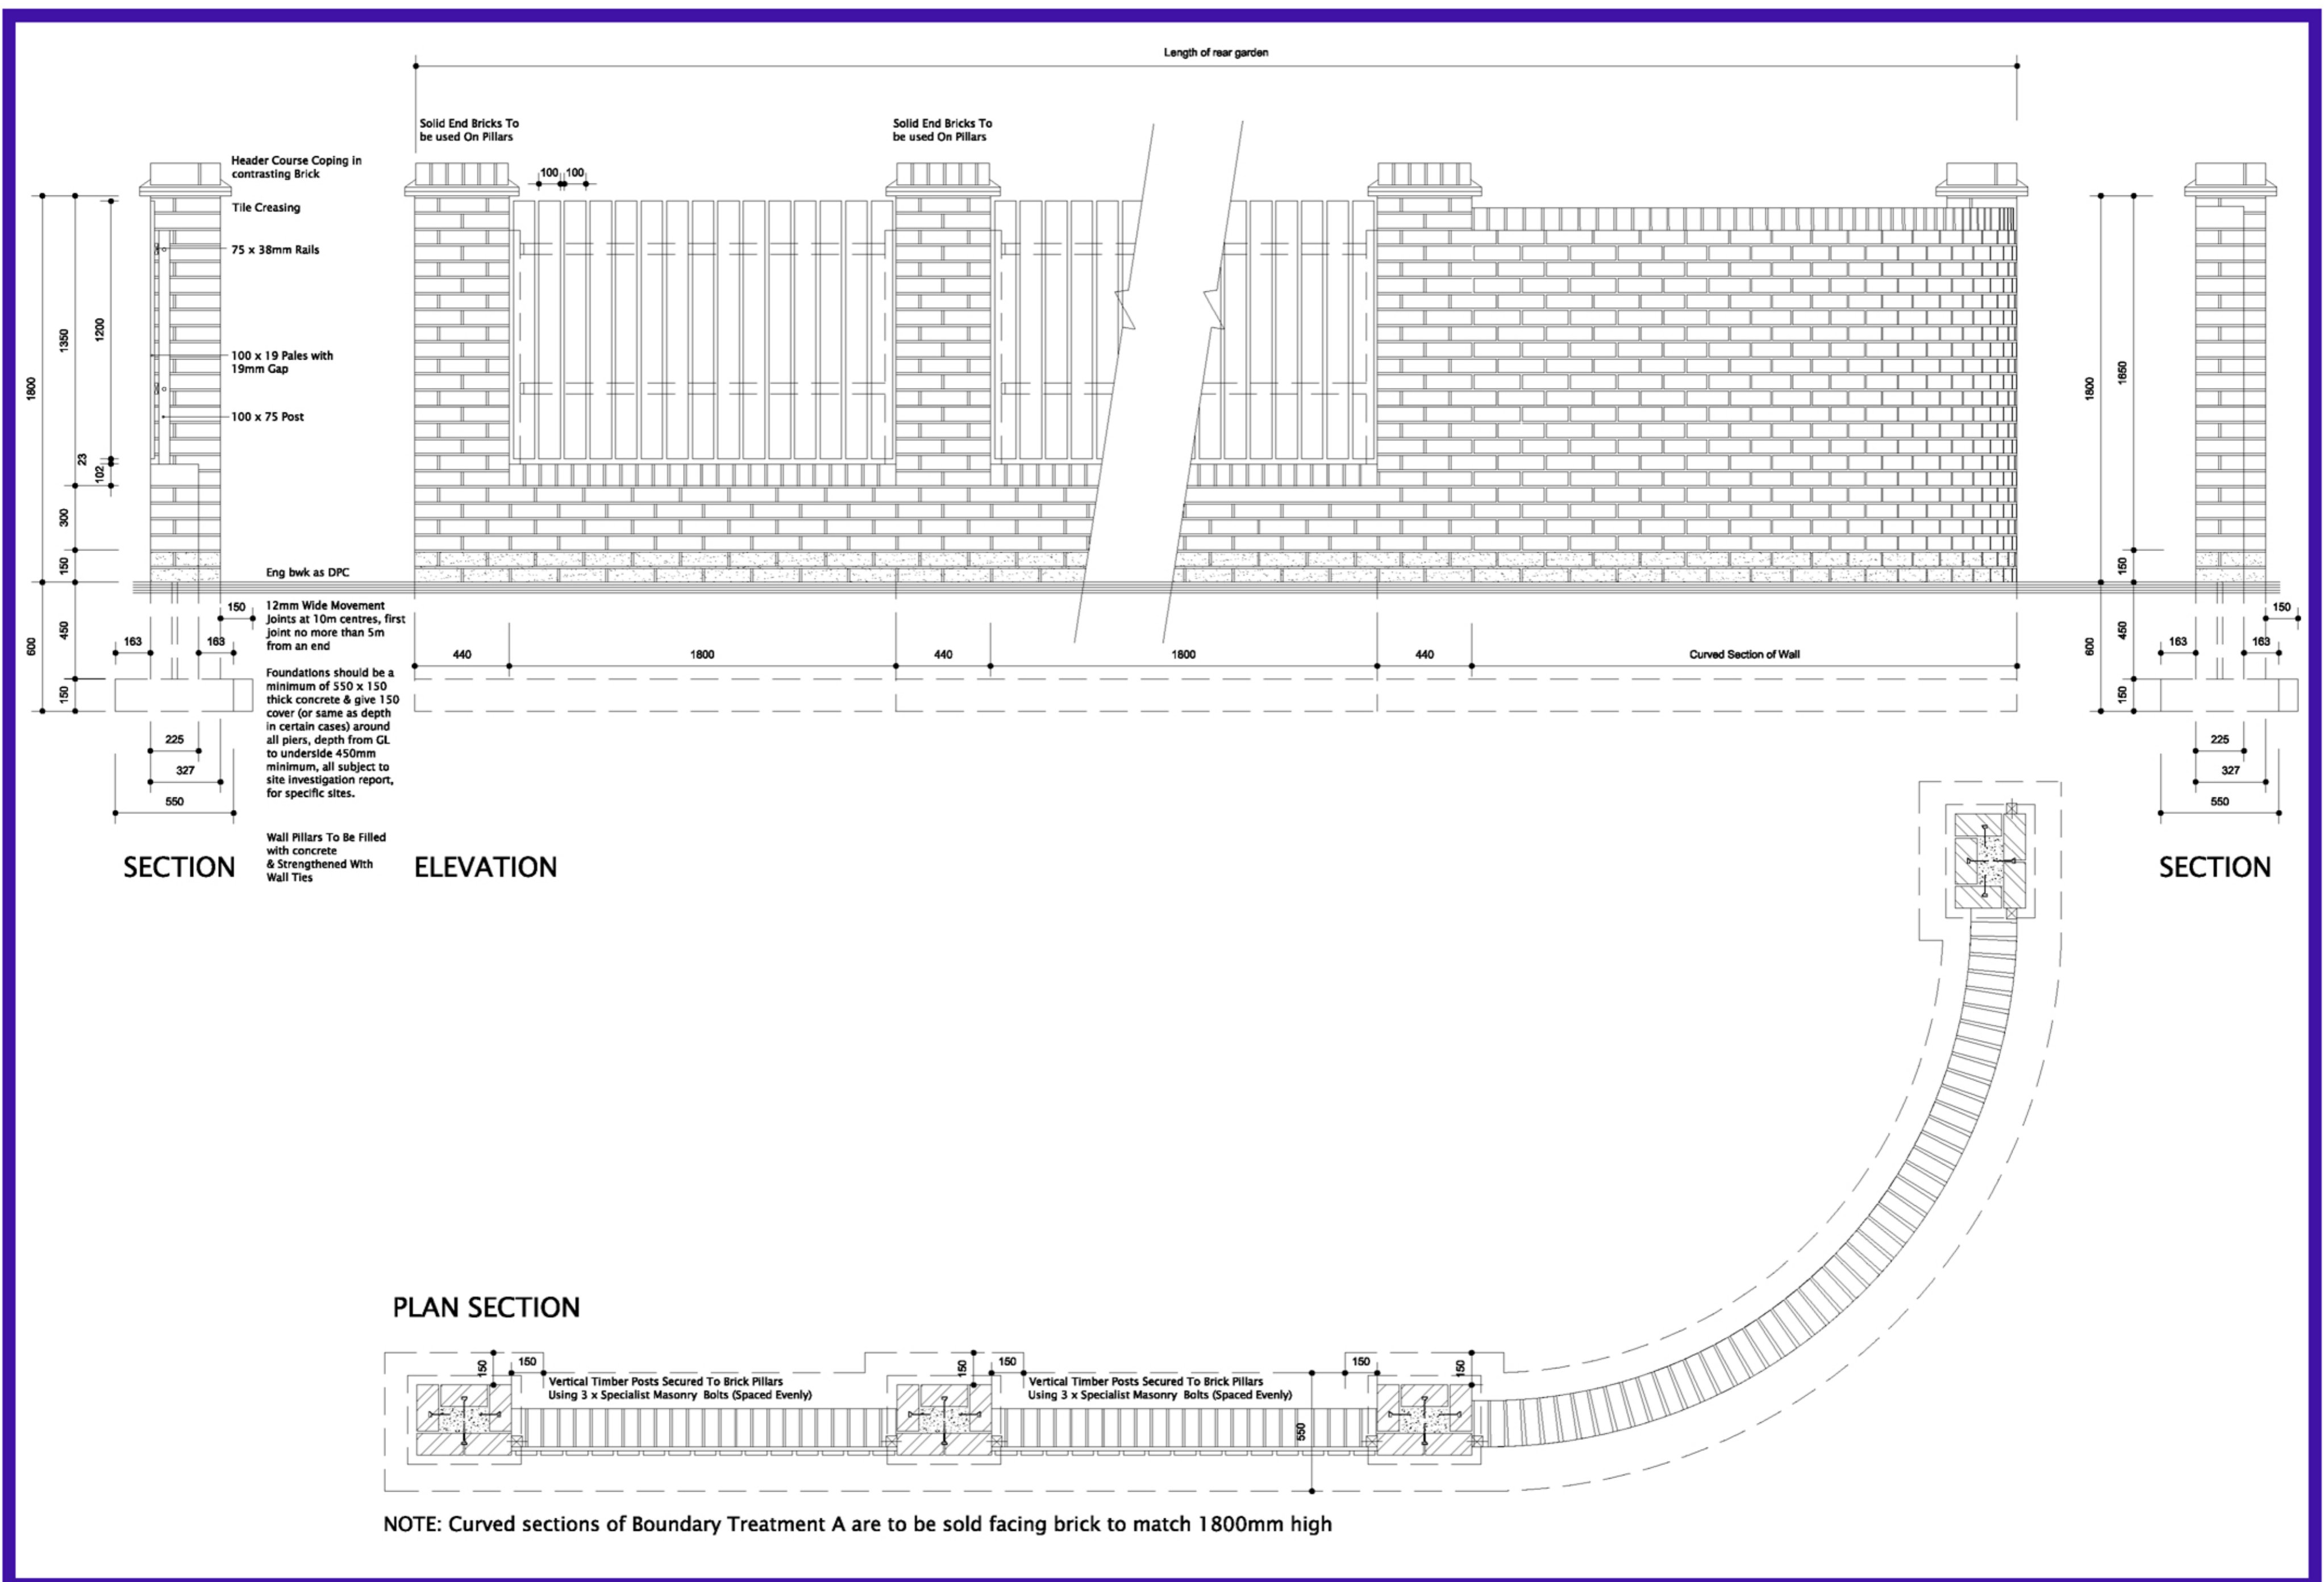


Boundary Treatment A:
1800mm high boundary wall with timber fence; 550mm wall

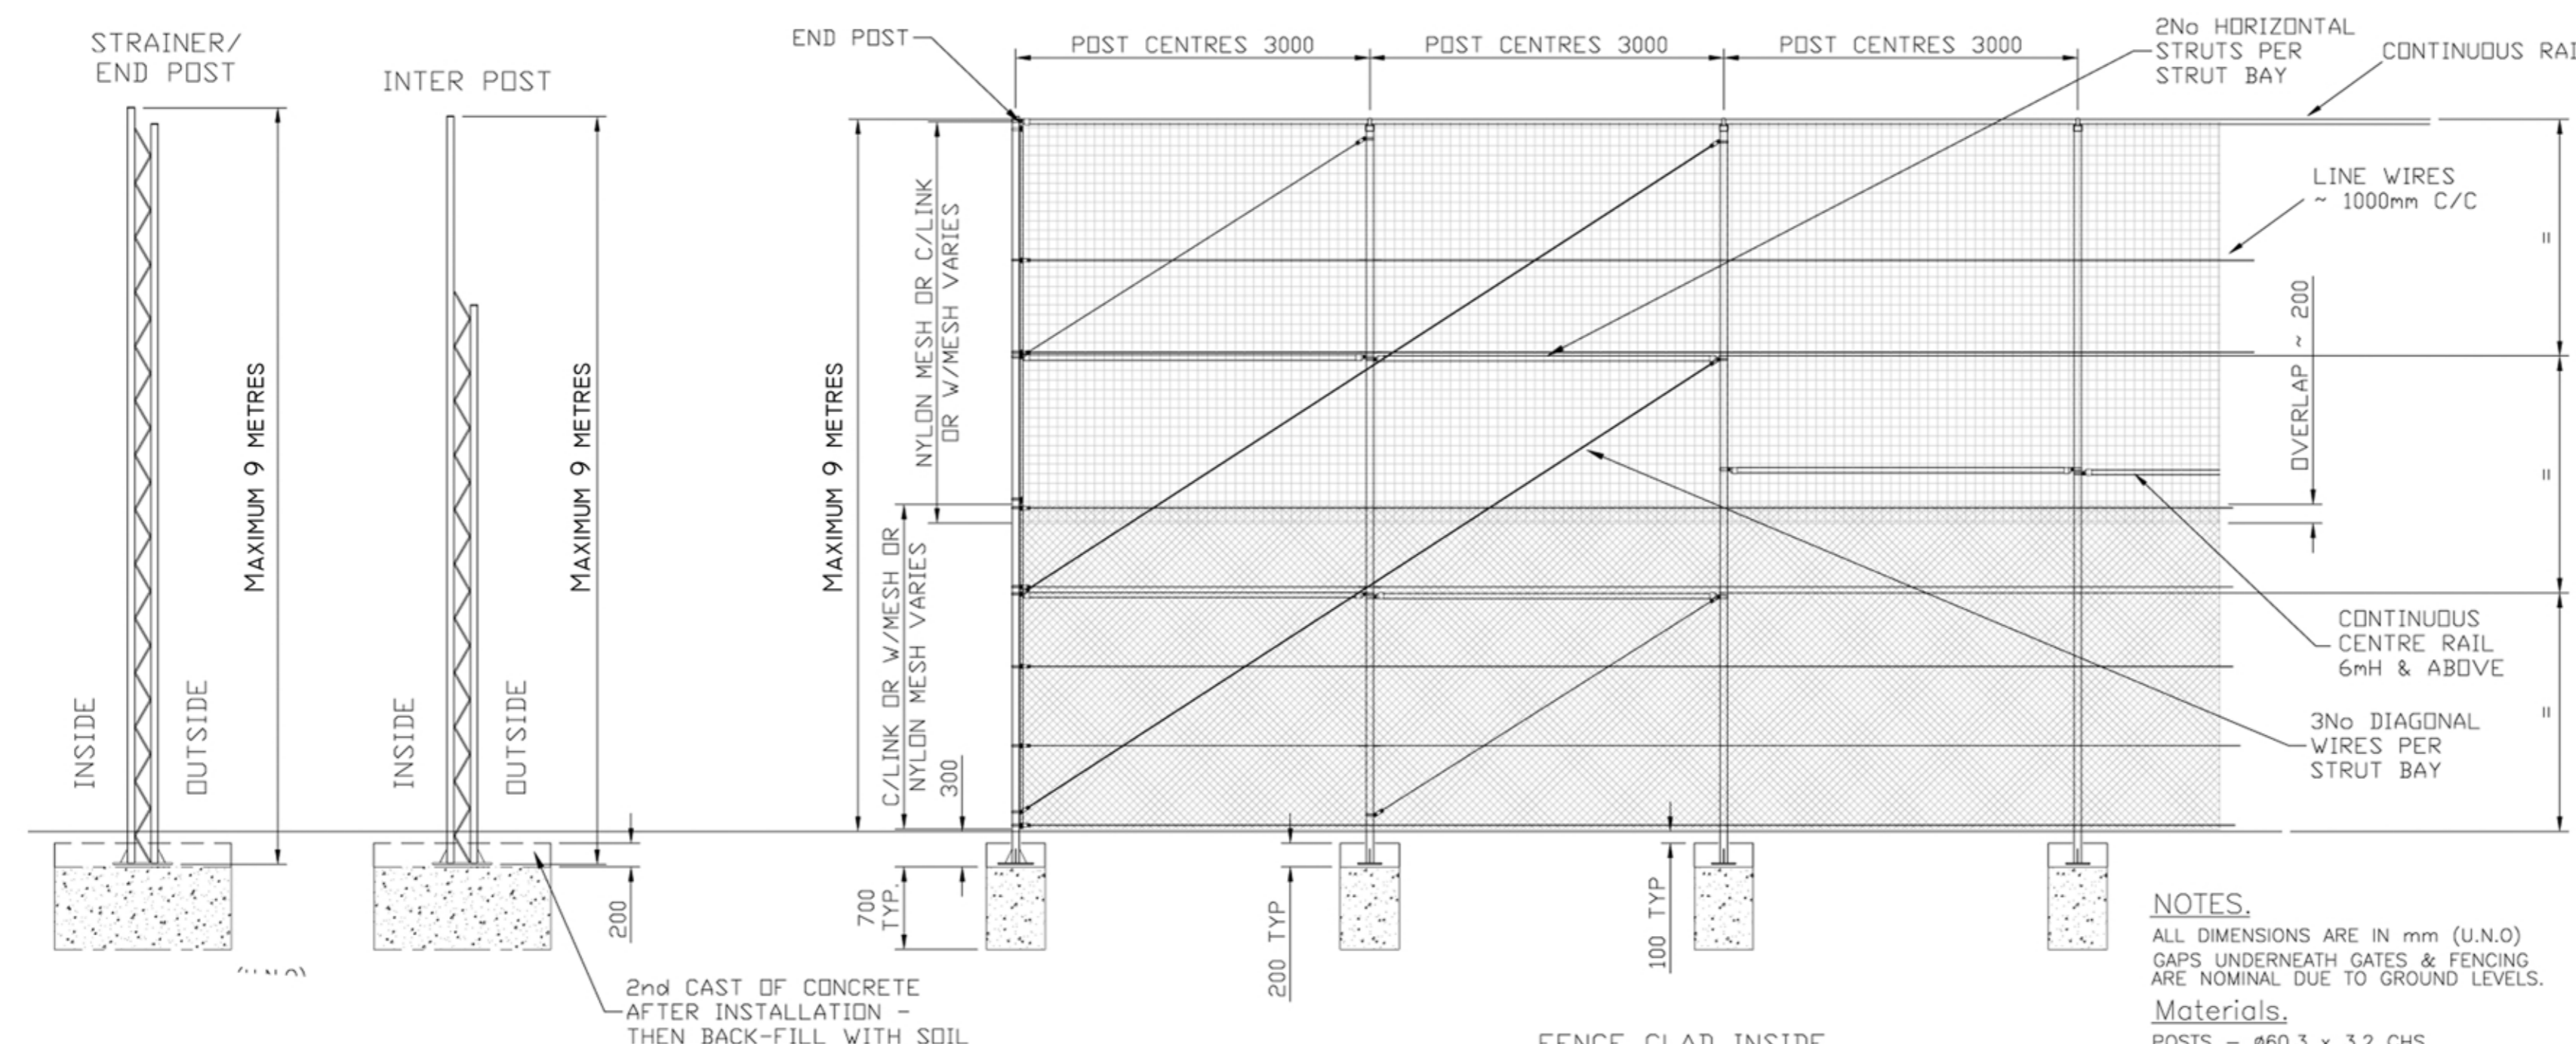

Boundary Treatment B:
1800mm high close-boarded timber fence

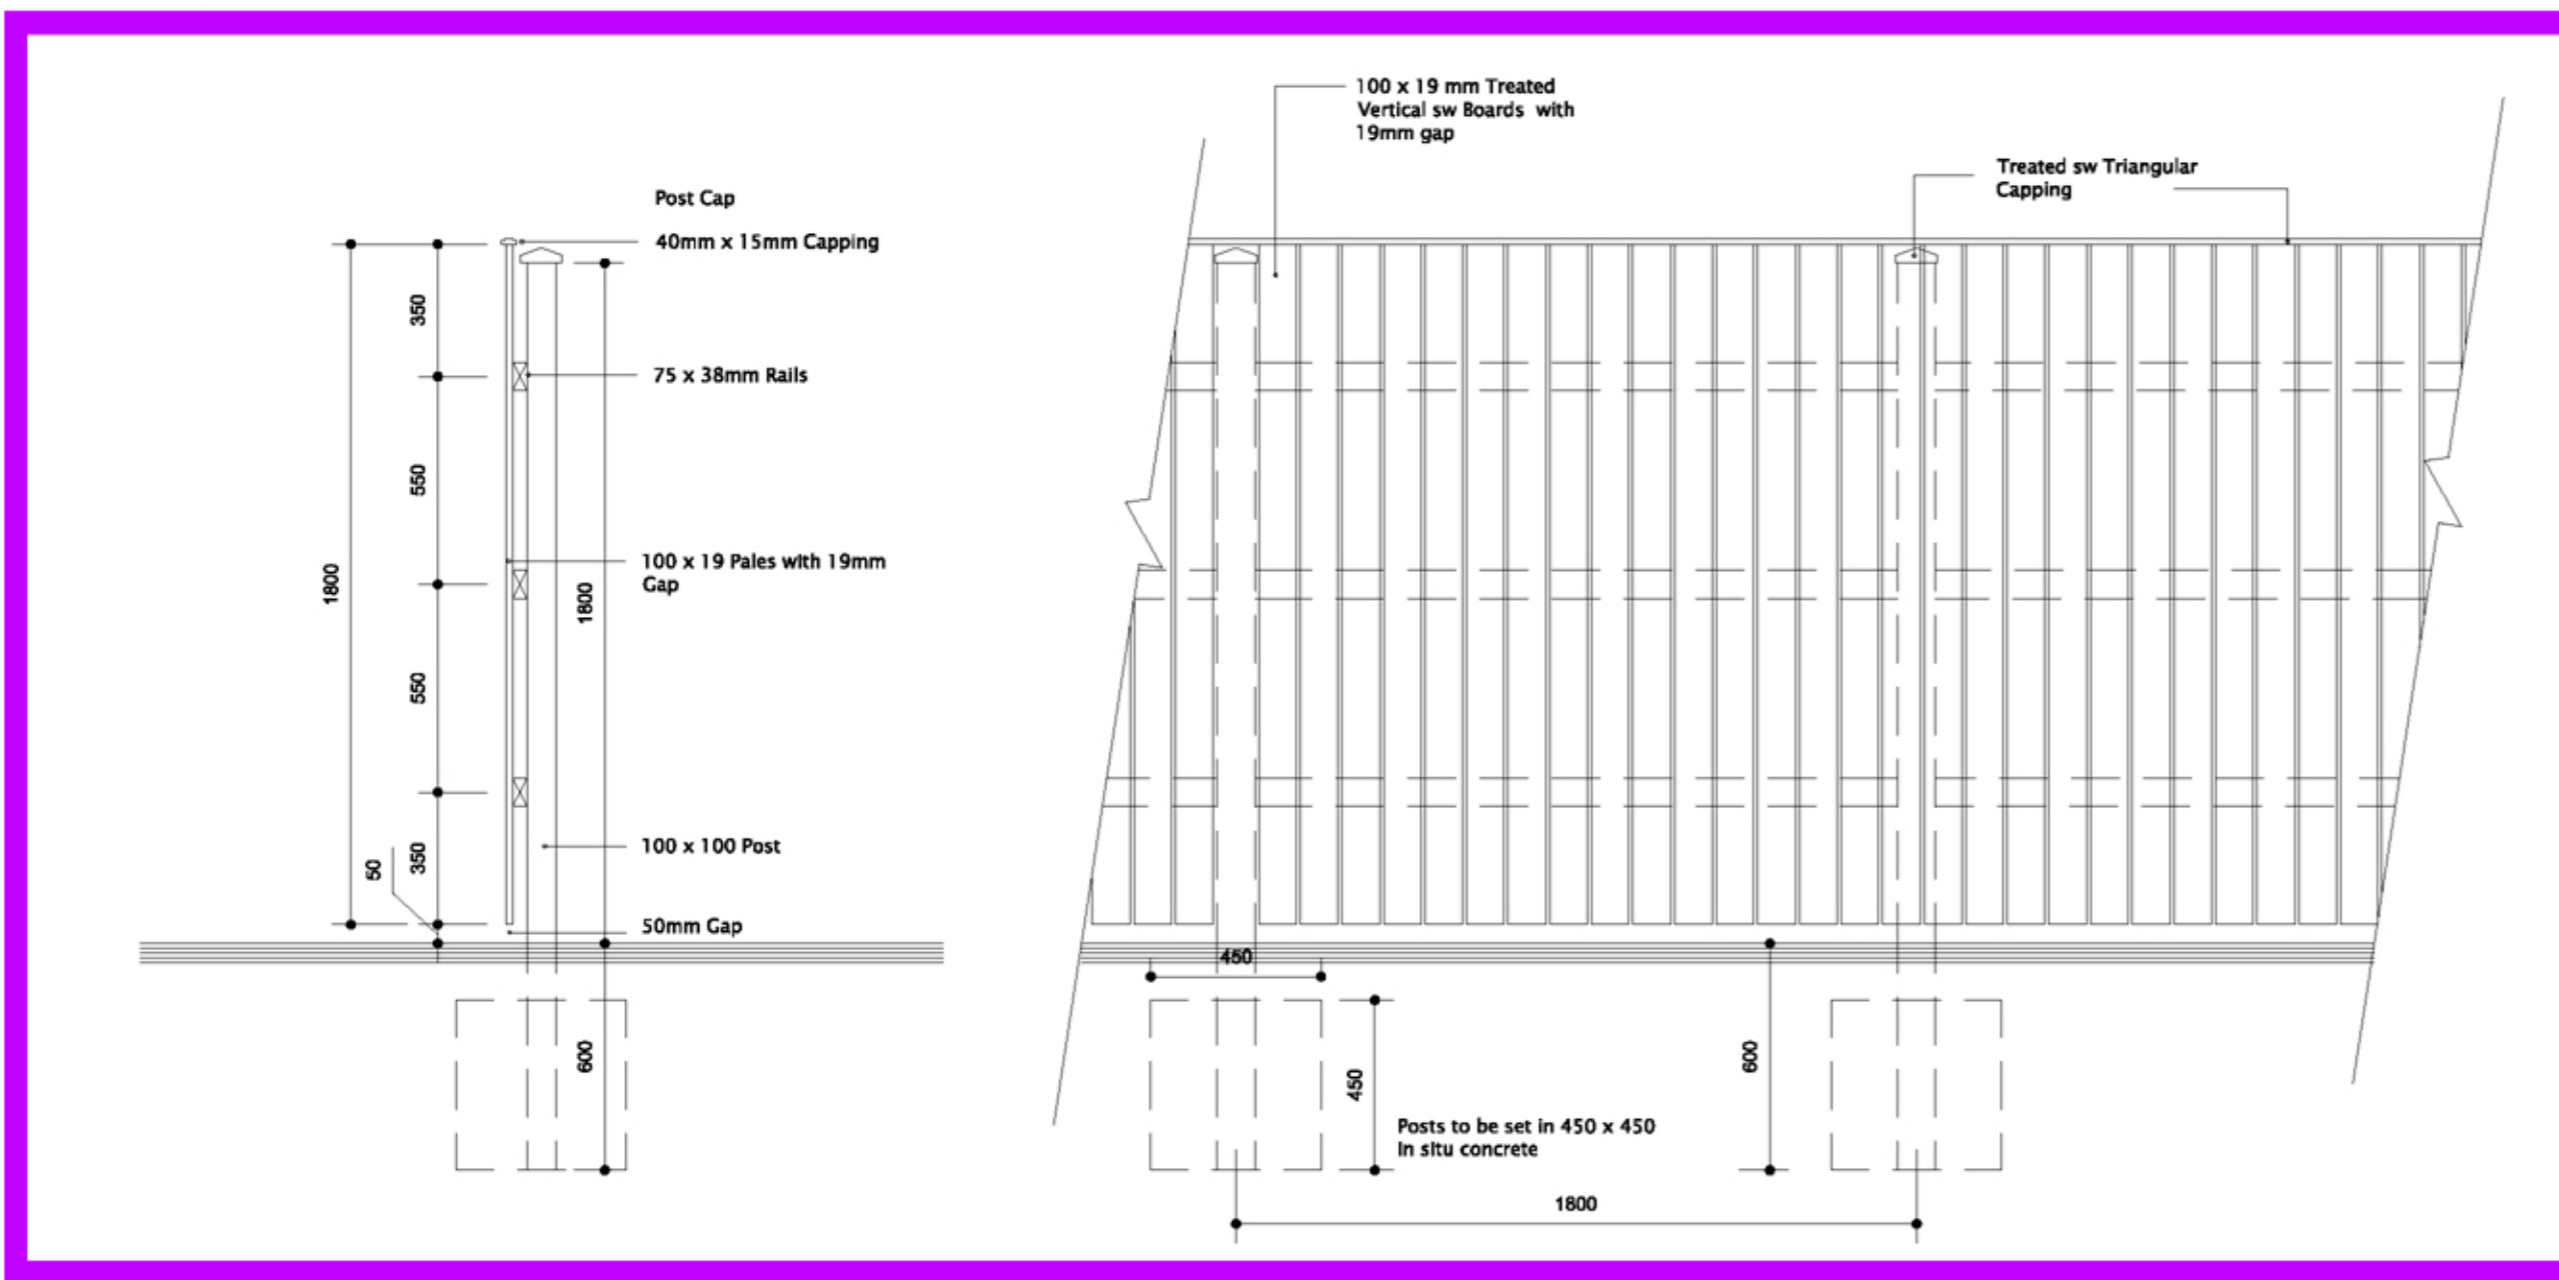

Boundary Treatment laid between points C-D-E:
 Maximum 9 metres high mesh fencing.
 Detail and height is illustrative and is subject to LPA approval
 Not to scale



Baldwin Design
 Consultancy Ltd

Revision:
 A. 9 metre high cricket pitch fencing added. 21.05.14

Project Title:
Residential Redevelopment
 Address:
Longridge, Bowland Meadows

Drawing:
Proposed Boundary Details

Drawing No:
 BH/LP1/PBD/02

Drawn: ST Date: 27/02/14
 Scale: 1:20 Paper Size: A1

Scale 1:20 Level House, Birchwood Park, Birchwood, Warrington WA3 9PW Tel: 01562 719513 e-mail: graham.baldwin@baldwin-design.com