


FRONT ELEVATION

Plot 28
The Carpenter's Lodge

Plot 27
Bampton

Plot 26
Bampton

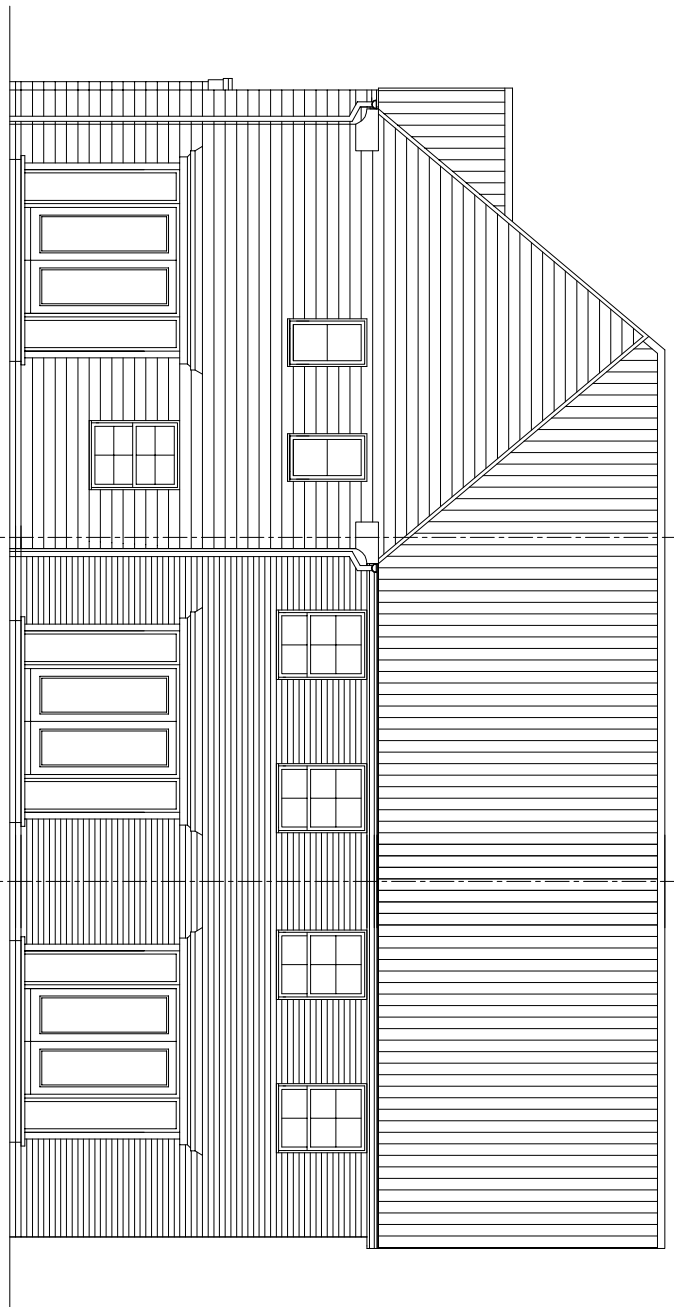


REAR ELEVATION




SIDE ELEVATION


Plot 26
Bampton

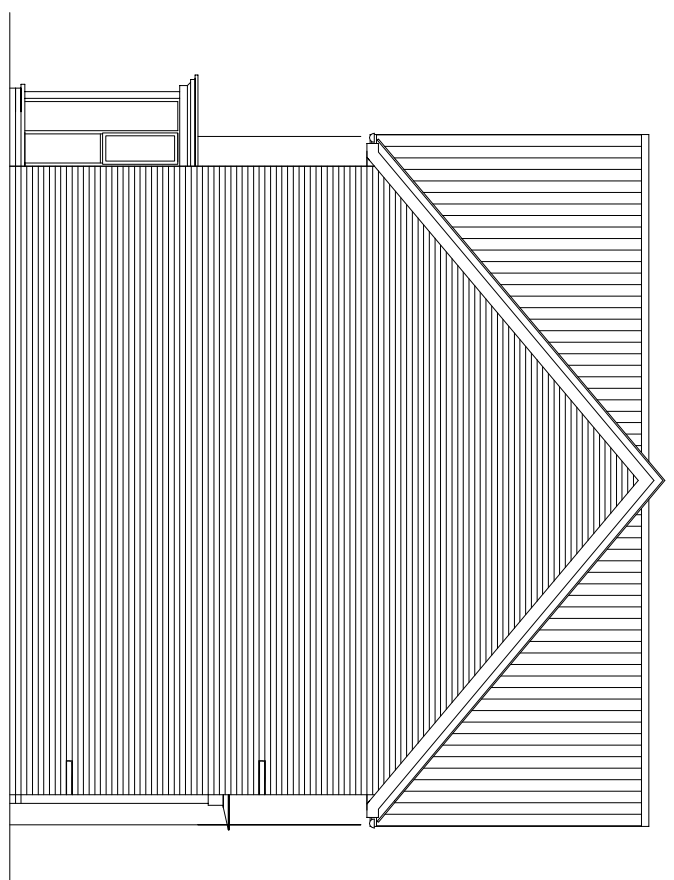

SIDE ELEVATION

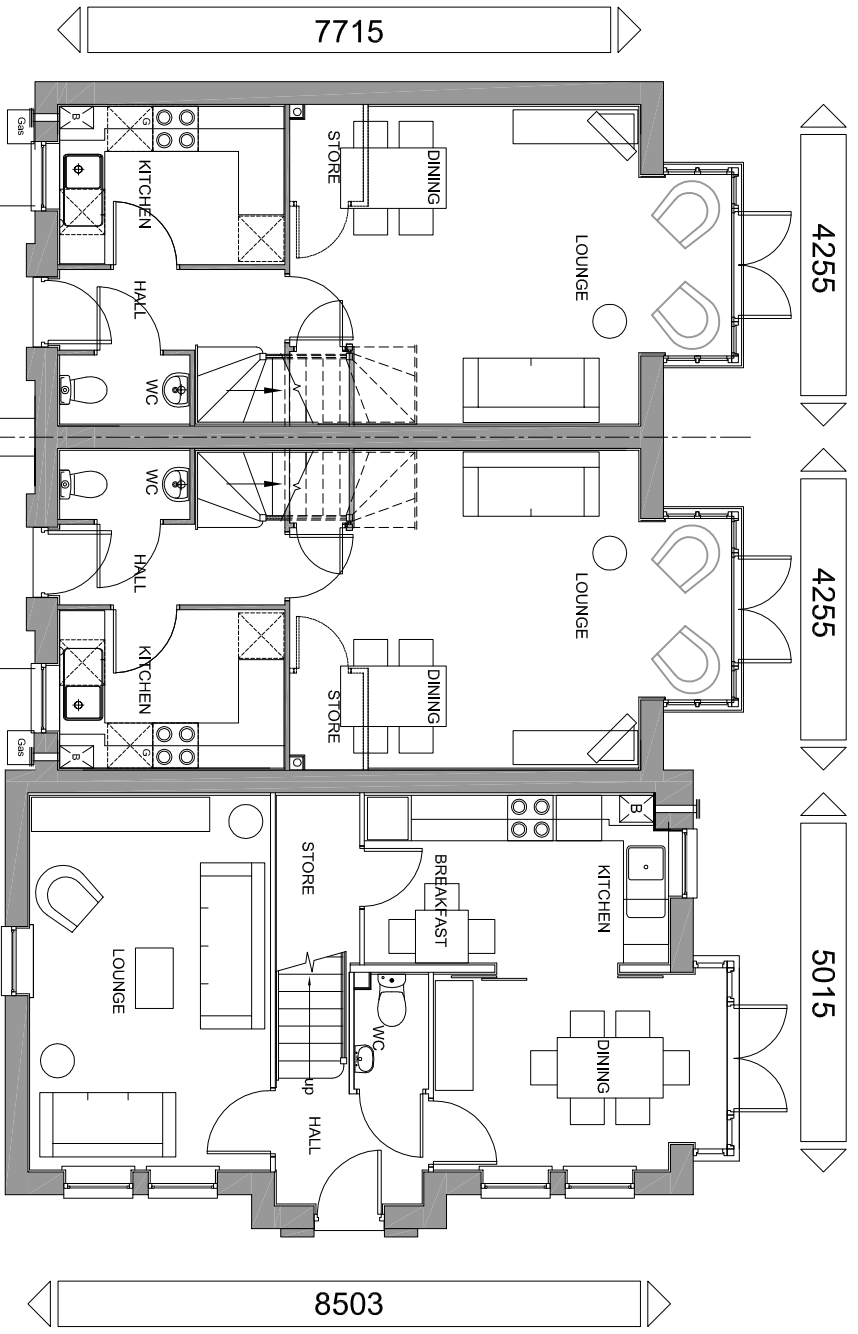

GROUND FLOOR PLAN

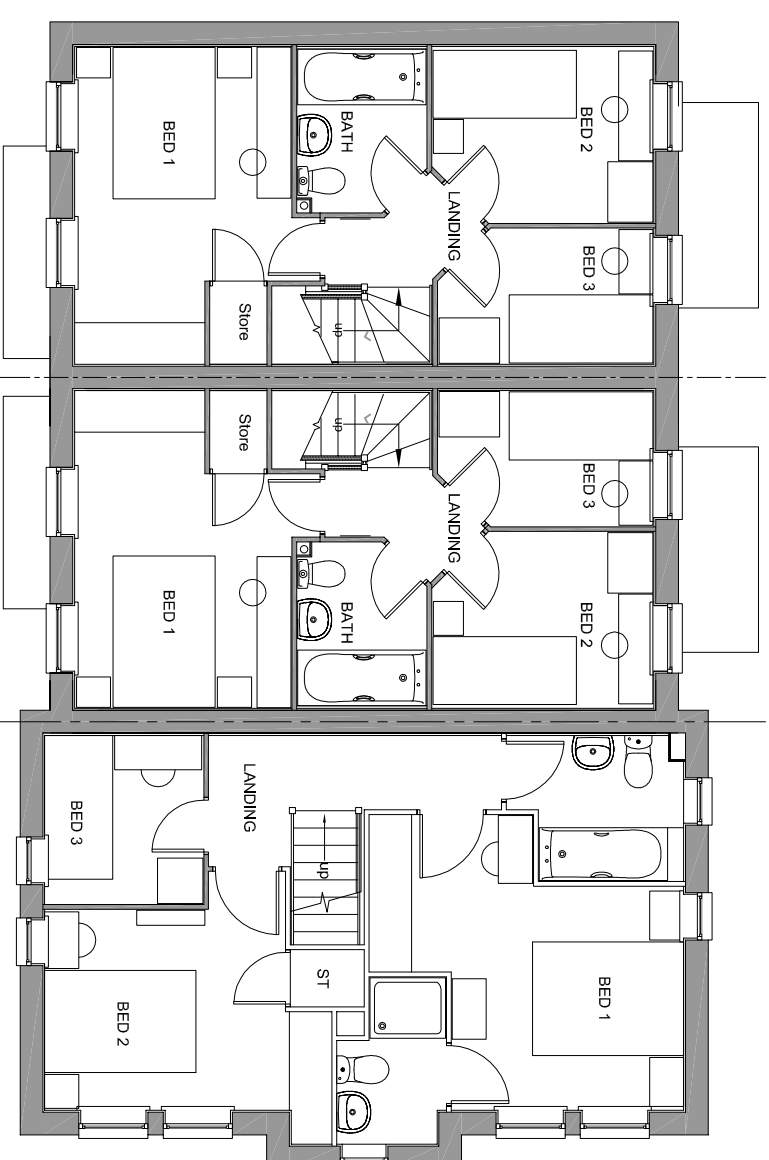

FIRST FLOOR PLAN