


FRONT ELEVATION

Plot 48 Ashford Plot 47 Ashford Plot 46 The Carpenter's Lodge




REAR ELEVATION

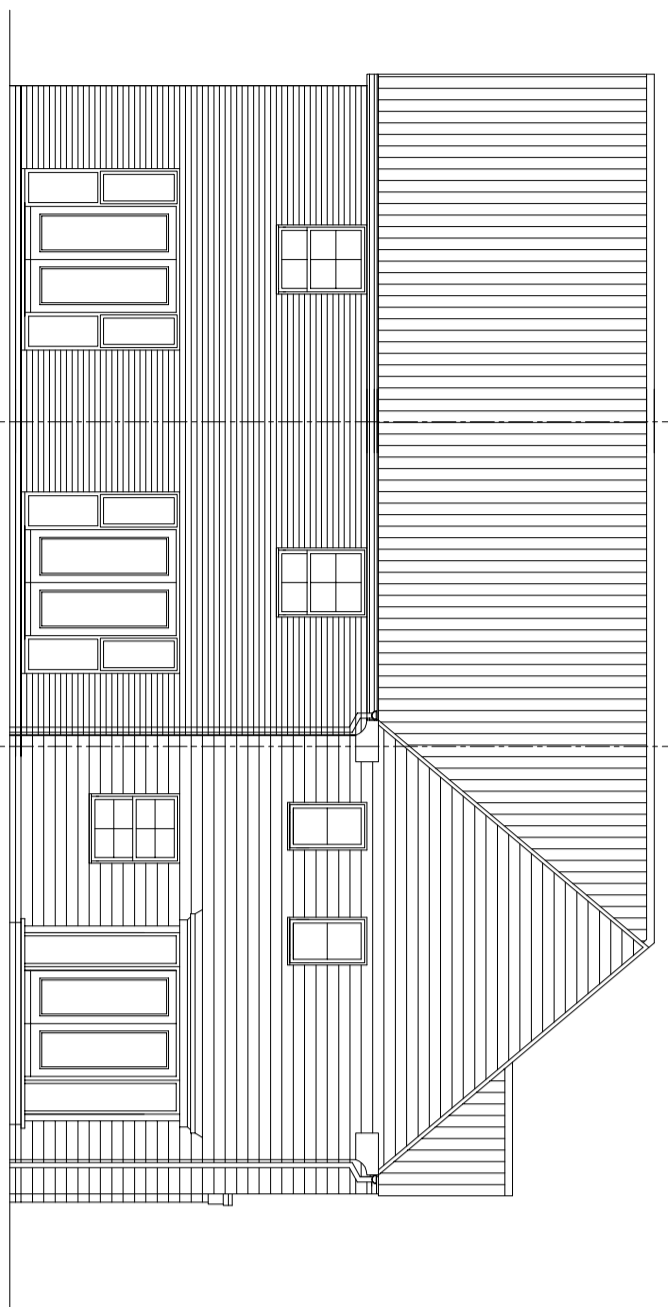


SIDE ELEVATION


Plot 48 Ashford

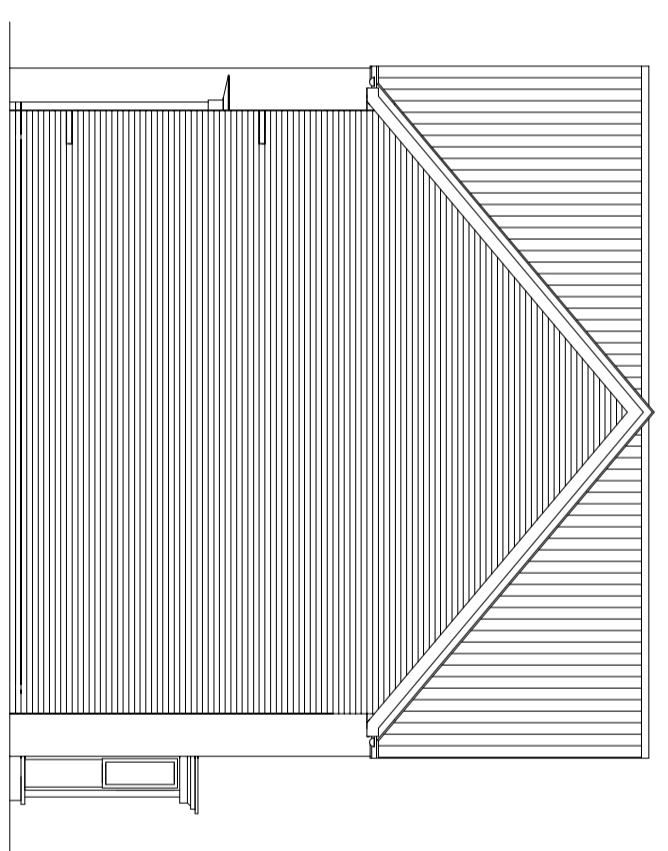

SIDE ELEVATION

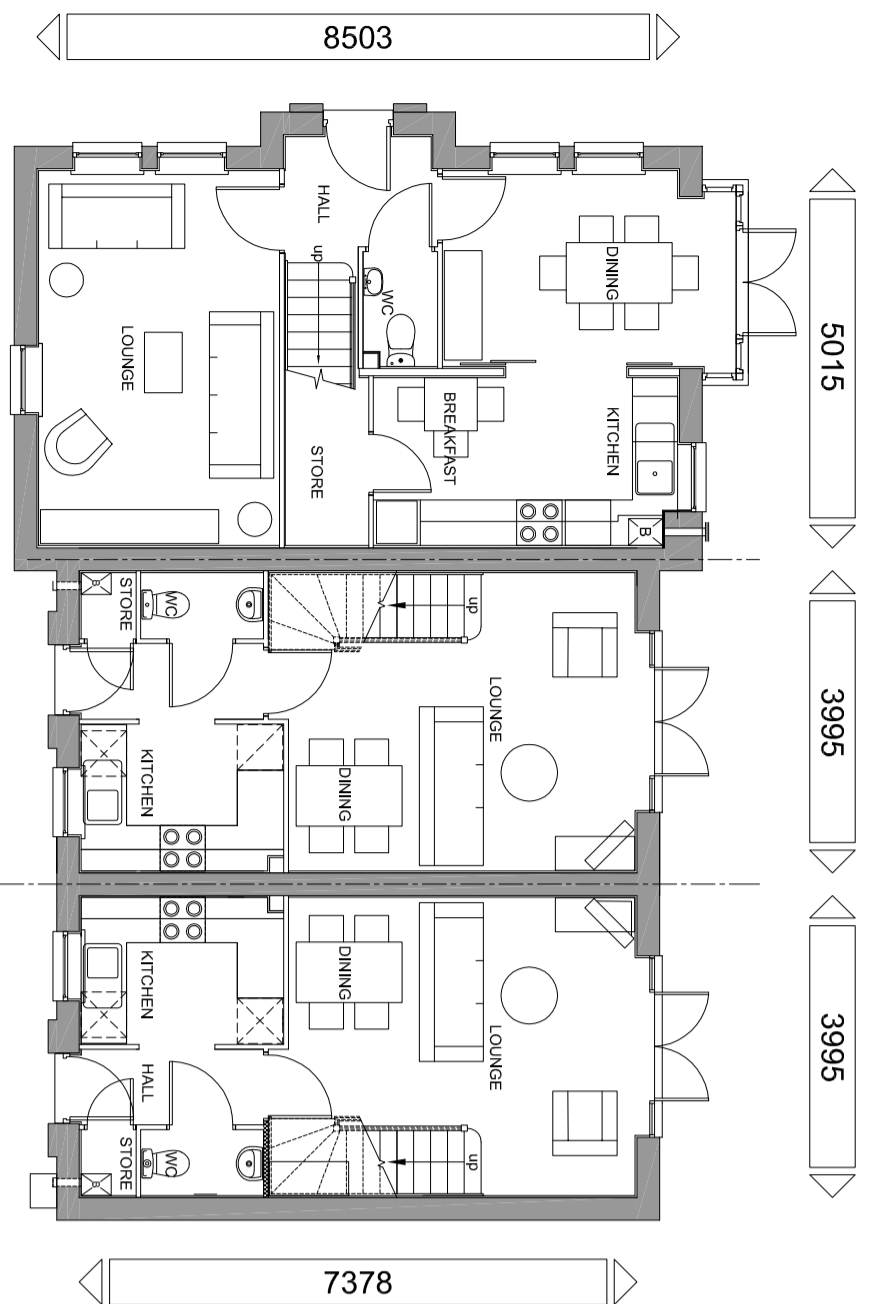

GROUND FLOOR PLAN

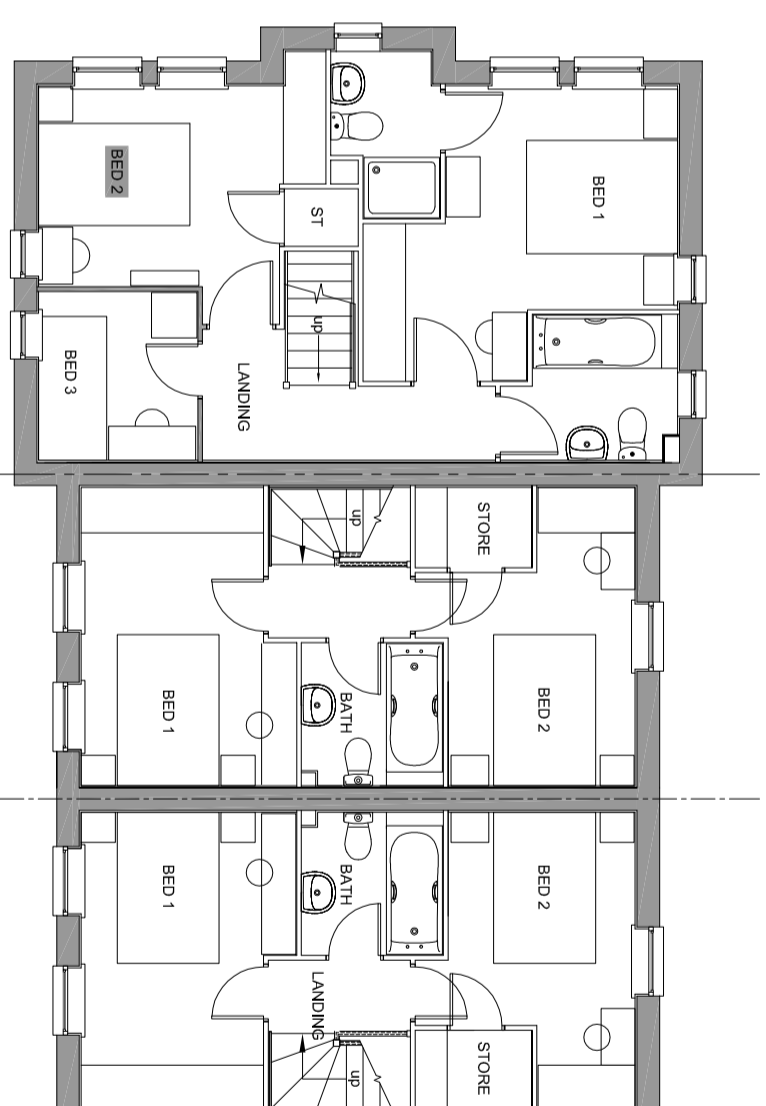

FIRST FLOOR PLAN