



FRONT ELEVATION

Plots 50, 79
Bampton

Plots 49, 78
Bampton

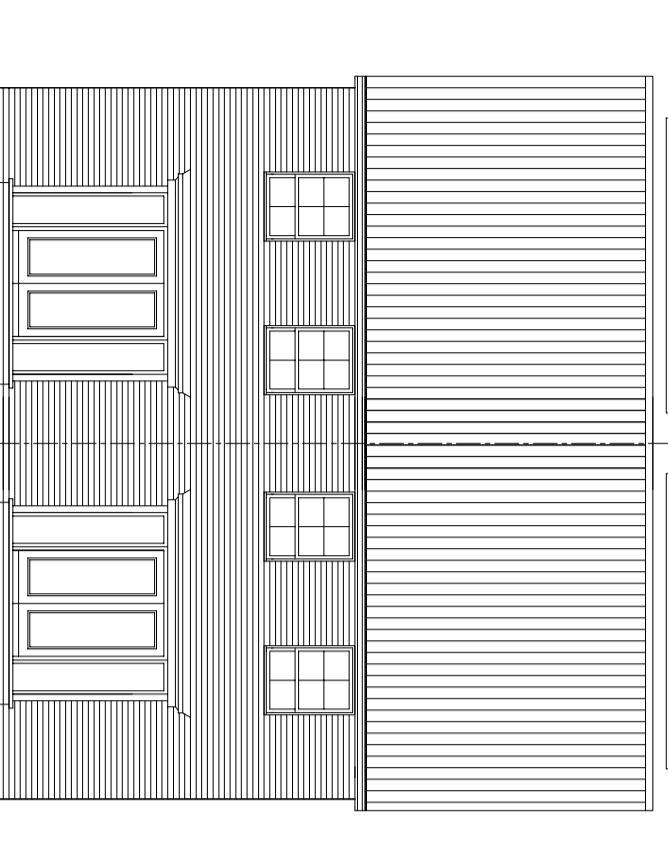


REAR ELEVATION

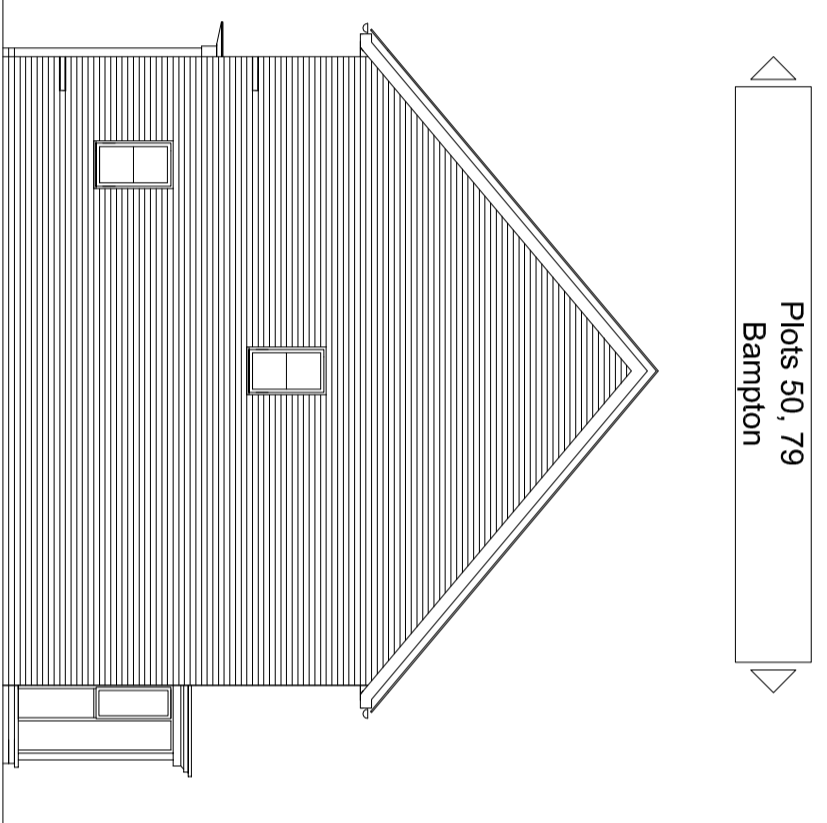


Plots 50, 79
Bampton

SIDE ELEVATION


Plots 49, 78
Bampton

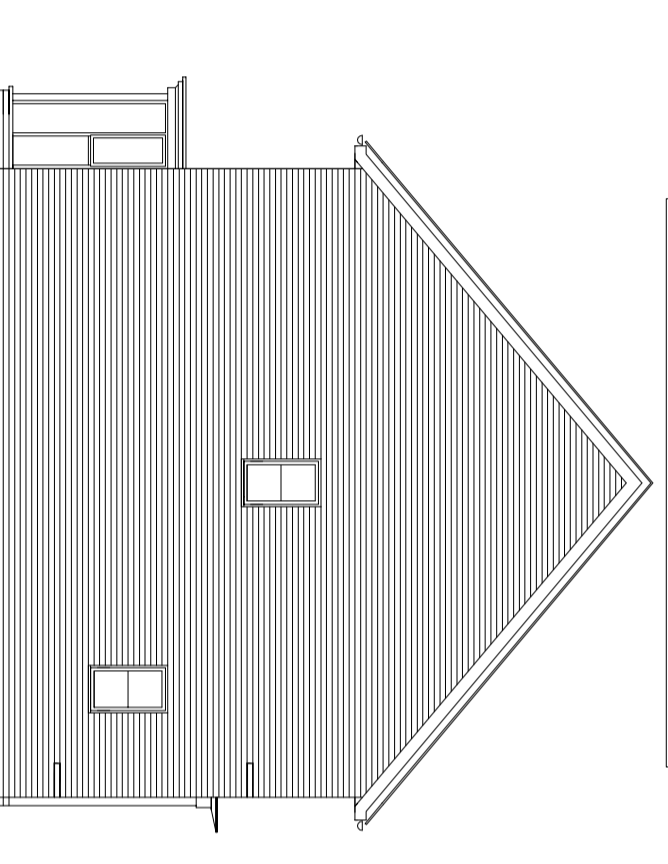

SIDE ELEVATION

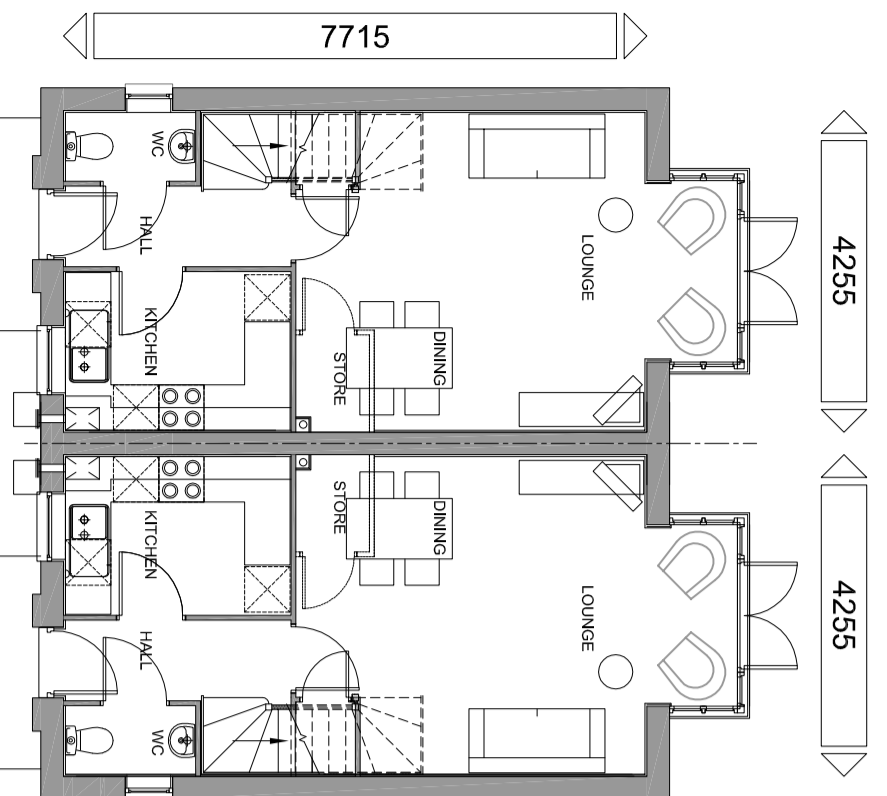

GROUND FLOOR PLAN

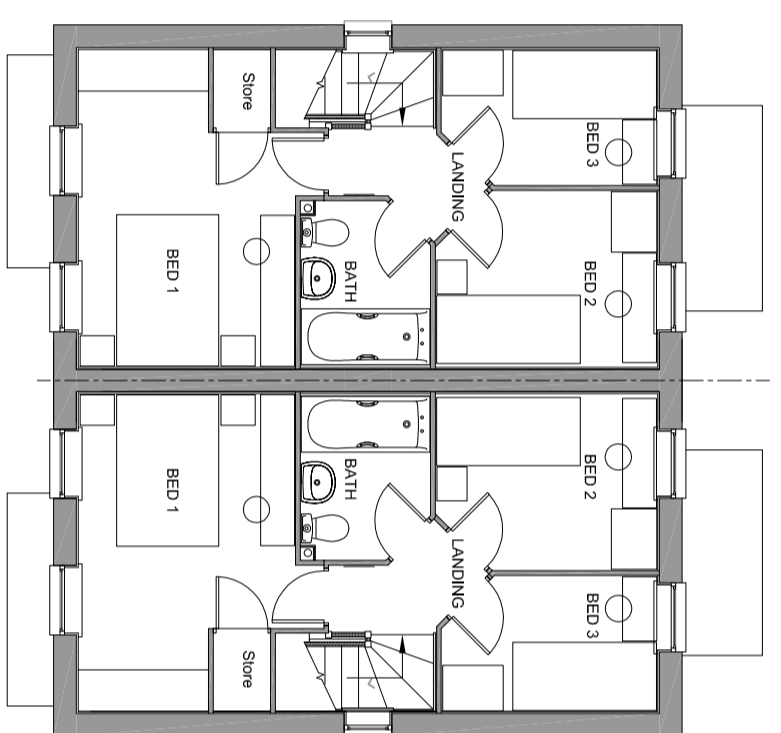

FIRST FLOOR PLAN