



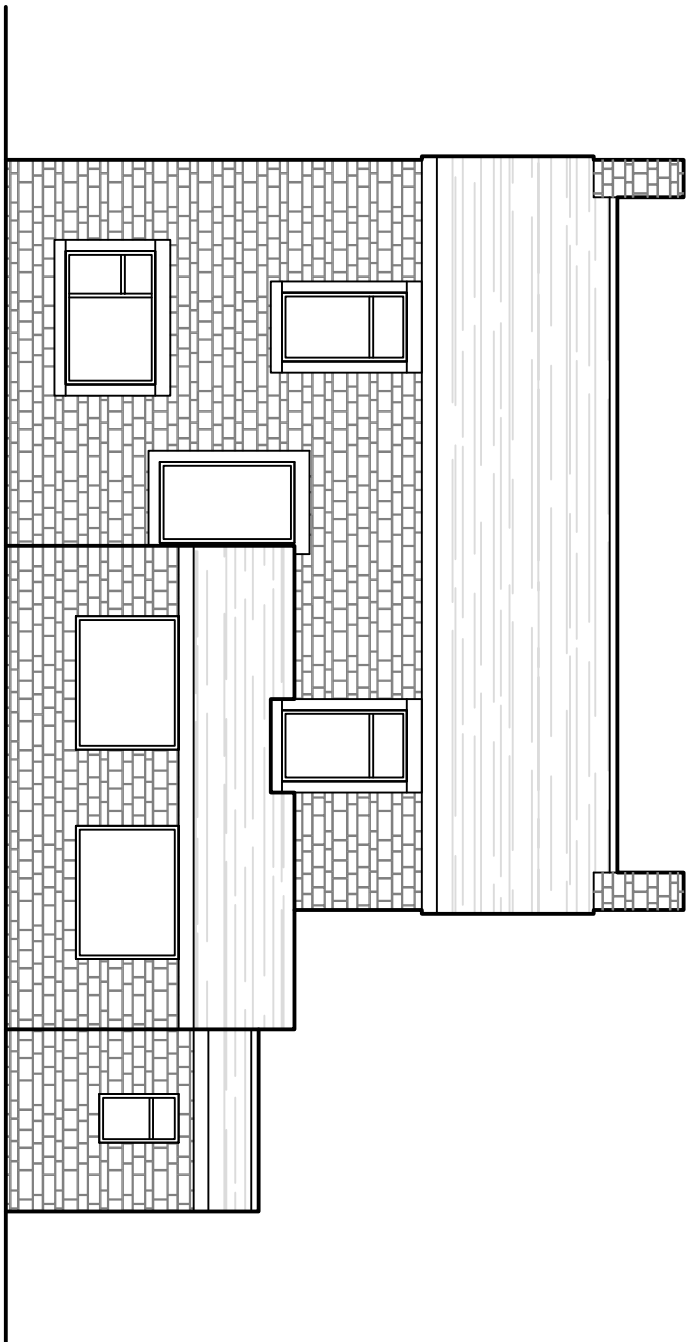


EXISTING REAR (WEST) ELEVATION

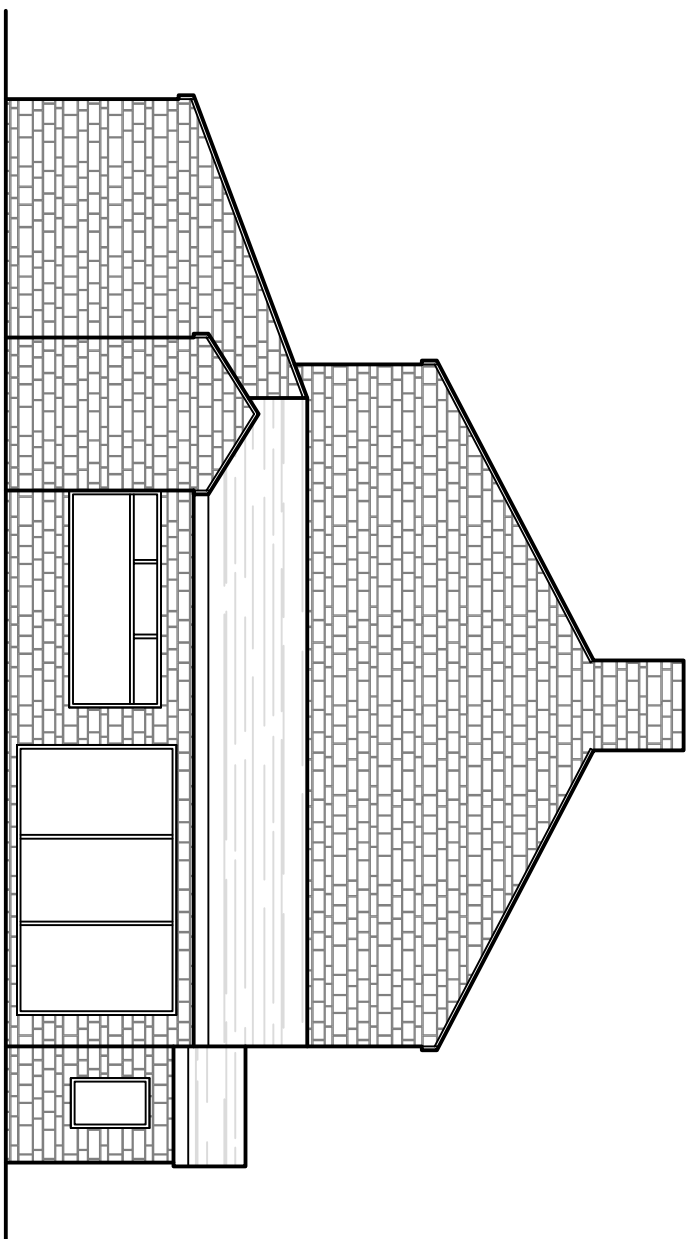



EXISTING SIDE (SOUTH) ELEVATION




EXISTING FRONT (EAST) ELEVATION

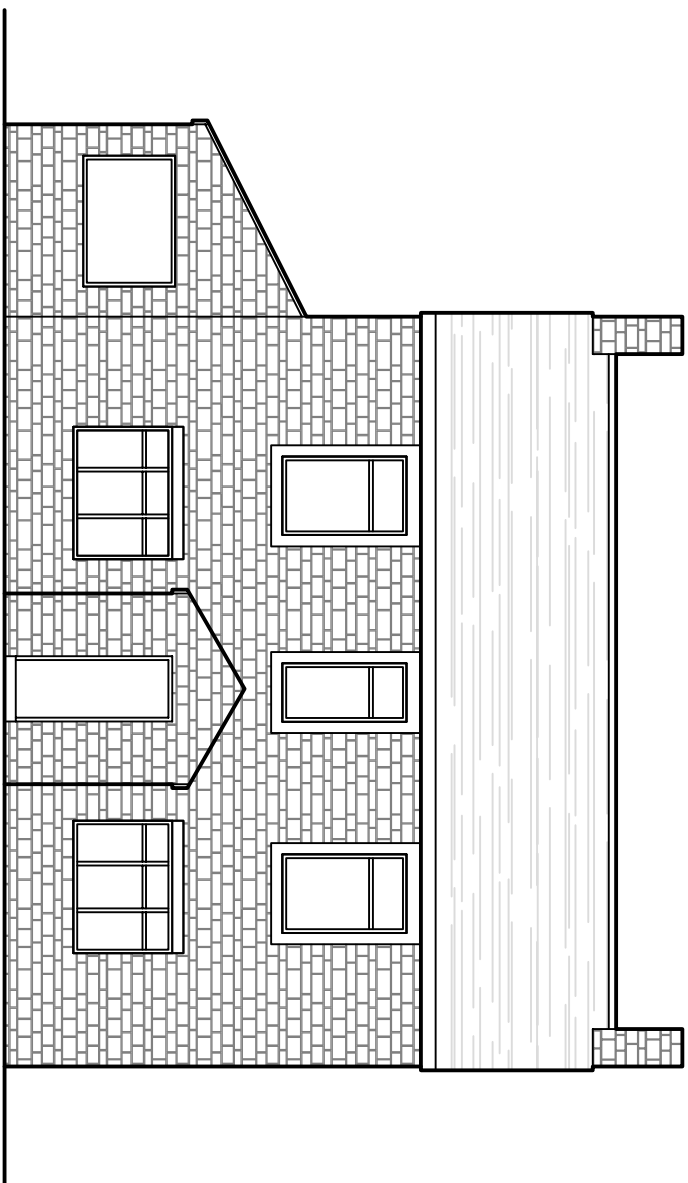

EXISTING SIDE (NORTH) ELEVATION

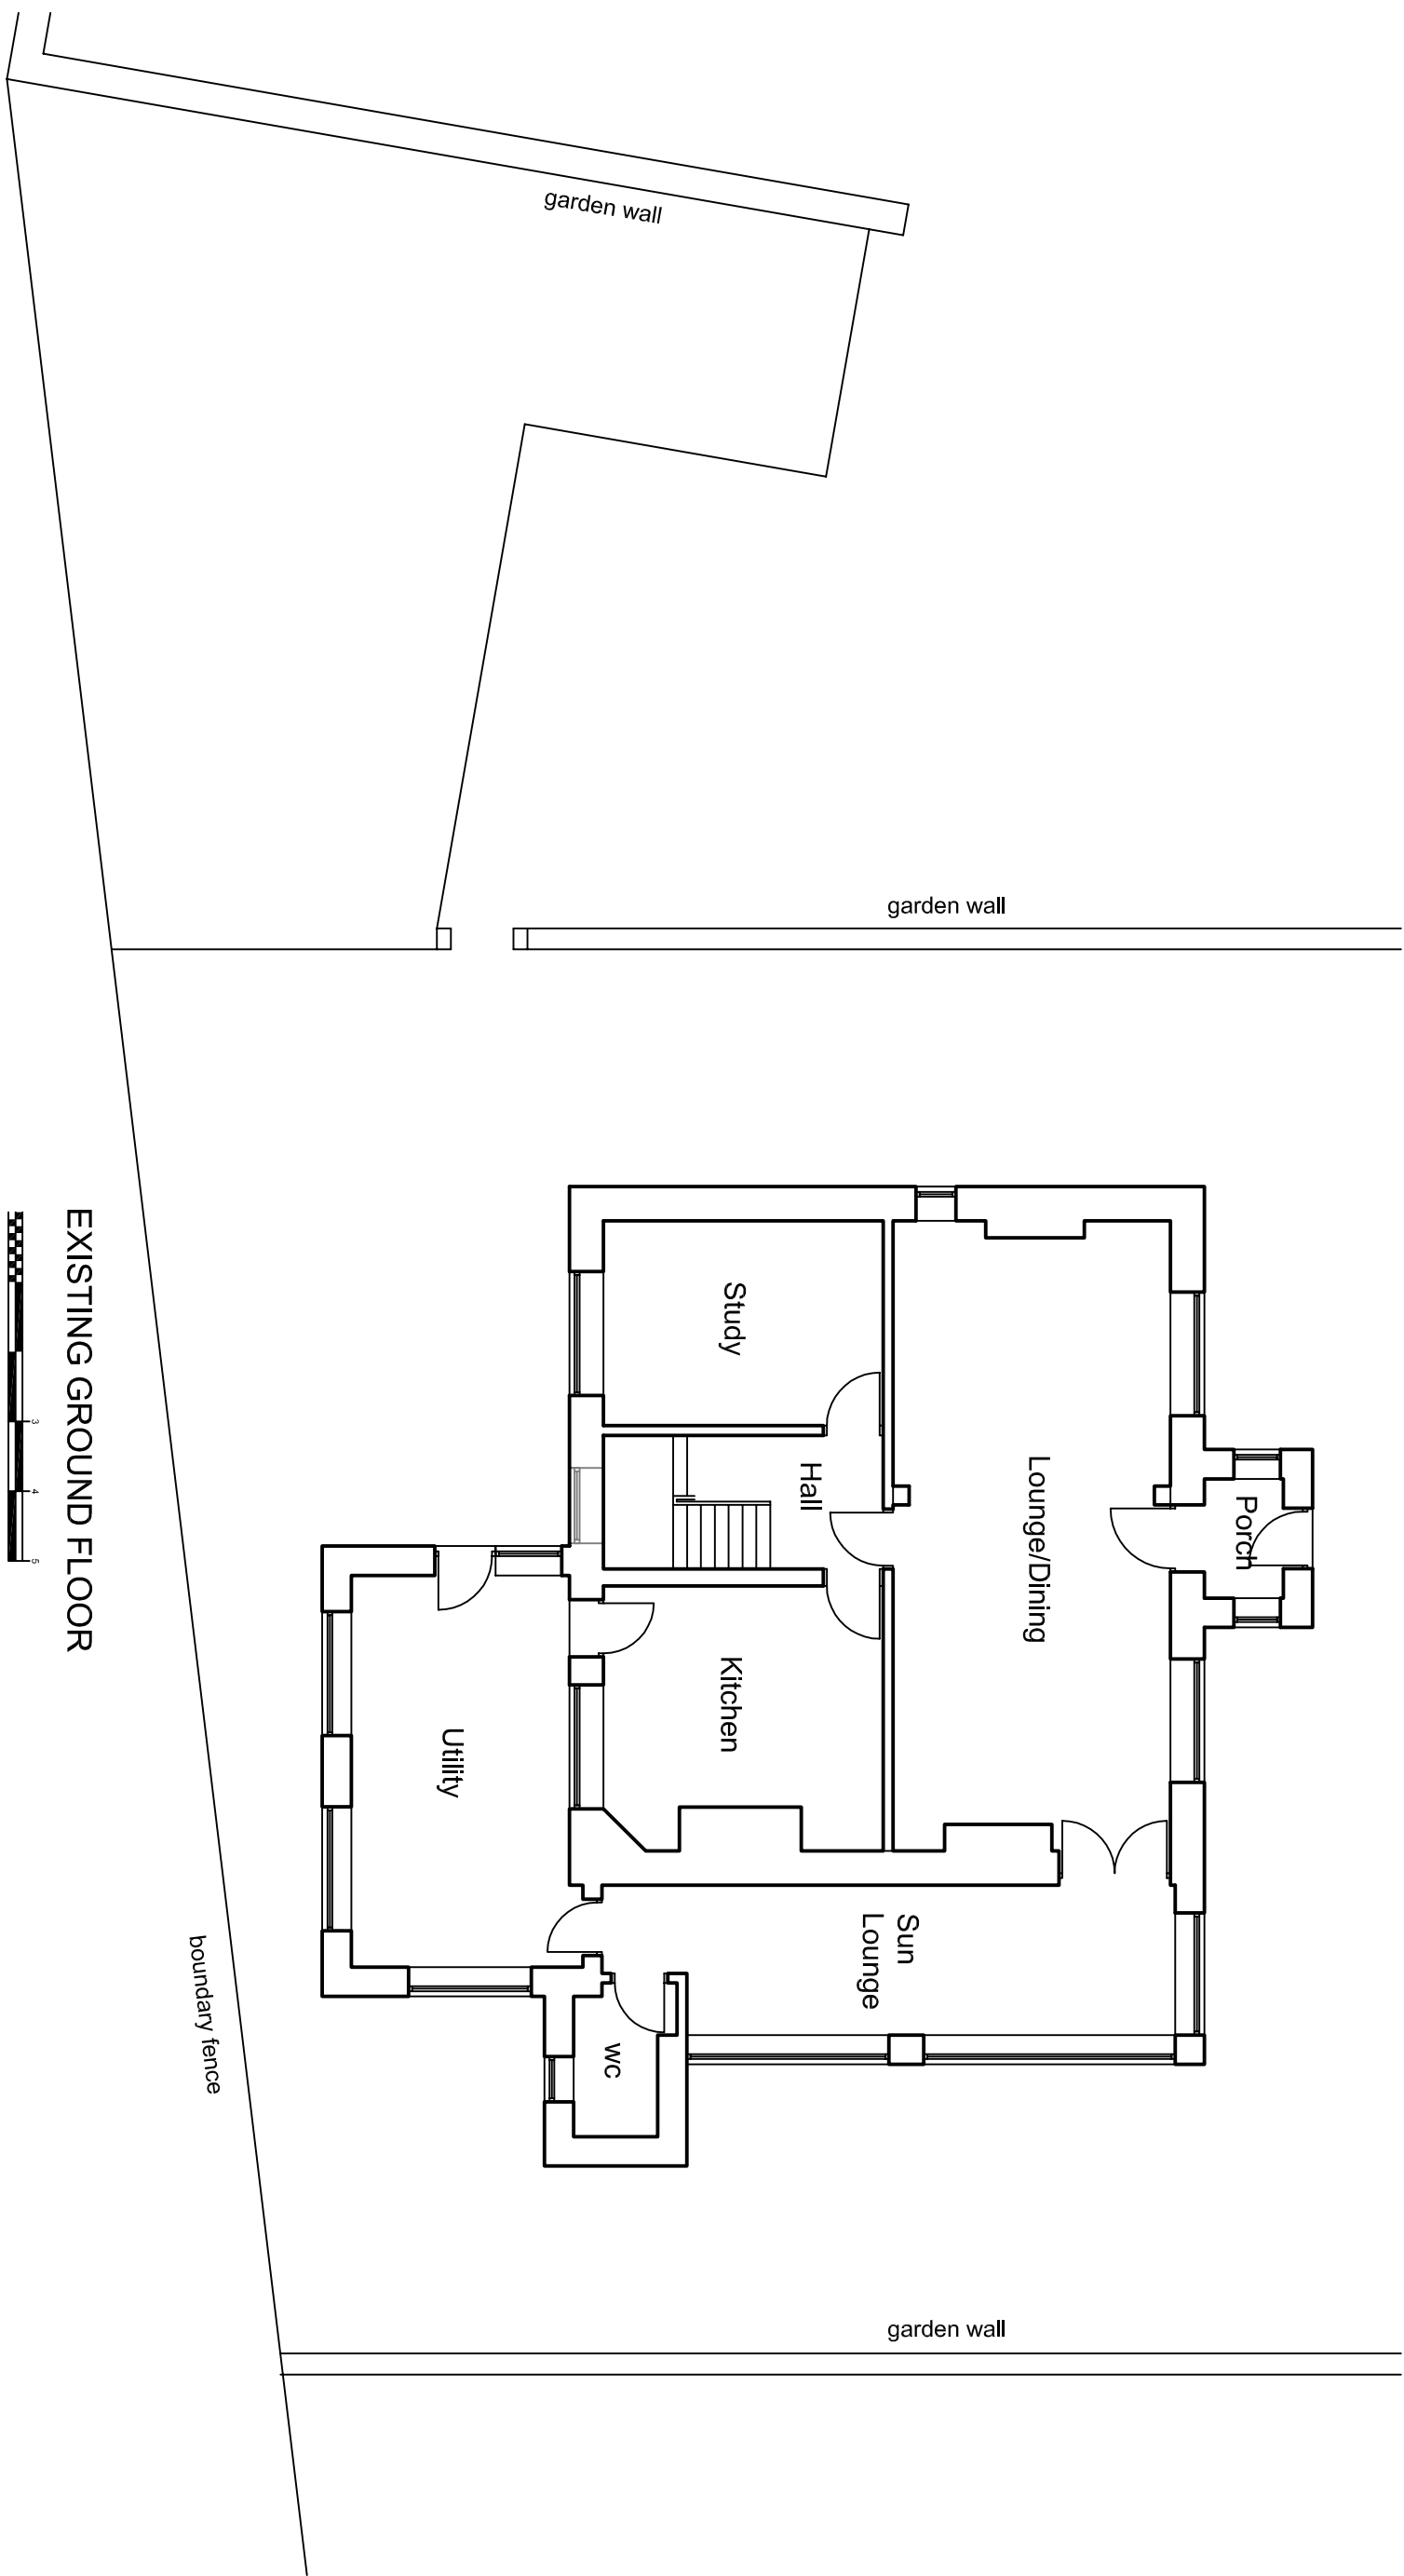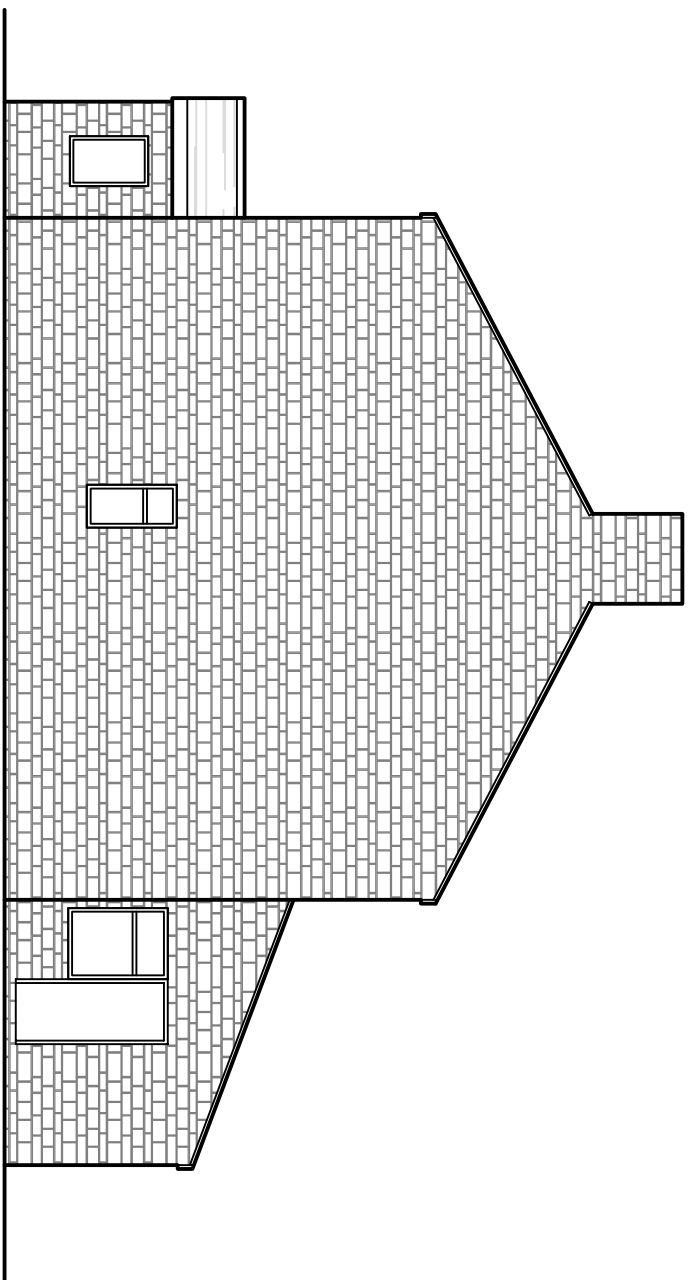

EXISTING FIRST FLOOR

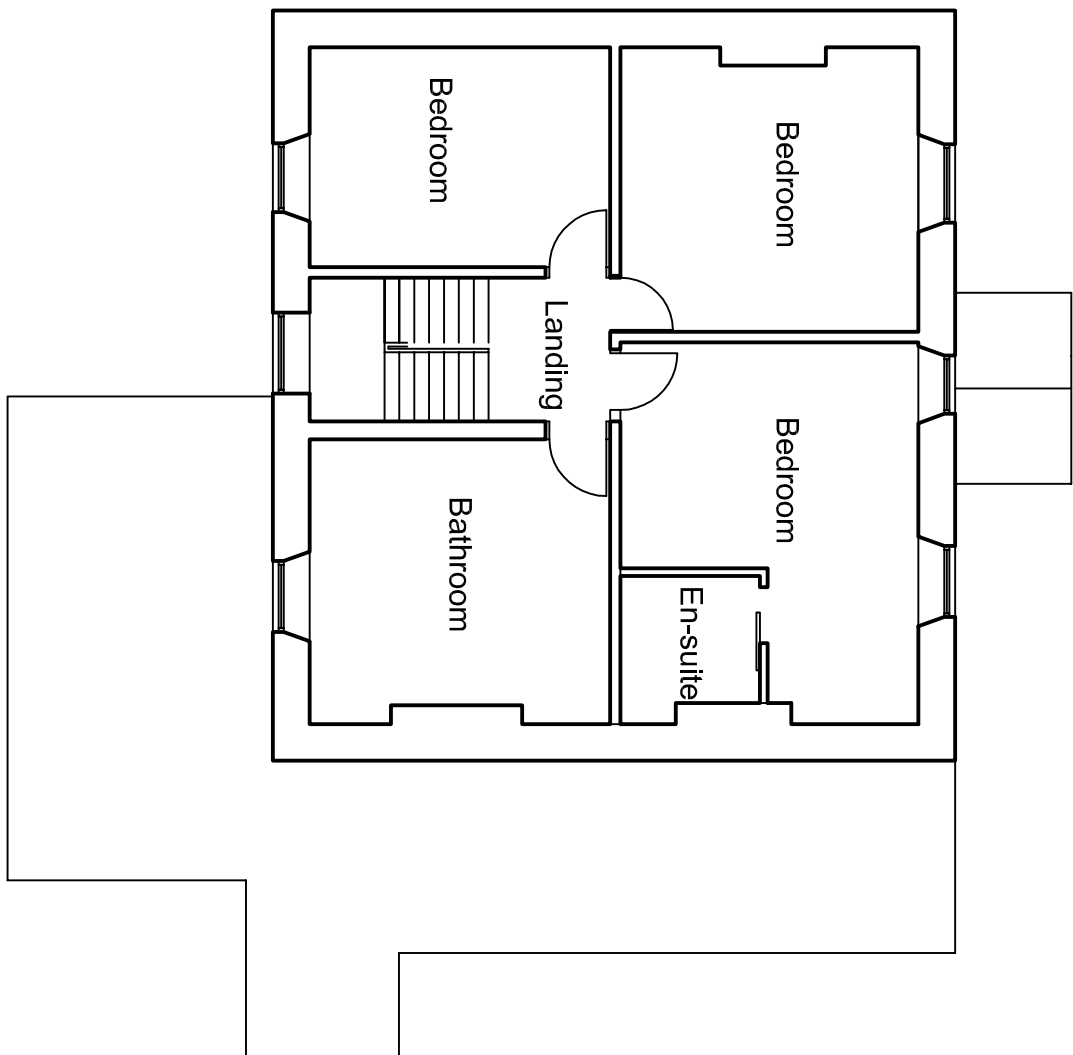

scale: 1:500/1:100 @A1

date: Sept 2012

drawn: BM

dwg no: 1207-01-10

rev: A

modulus

architecture ■ surveying ■ restoration

23 Gleneagles Drive

Brockhall Village

Blackburn BB6 8BF

01254 240865 / 07975 652903

enquiry@modulusassociates.co.uk

Client:
Mr & Mrs Powell

Project:
**Extensions & Alterations
Eatough's Farm
Fleet Street Lane
Ribchester PR3 3XE**

Sheet:
Planning (Existing)