


GROUND FLOOR PLAN

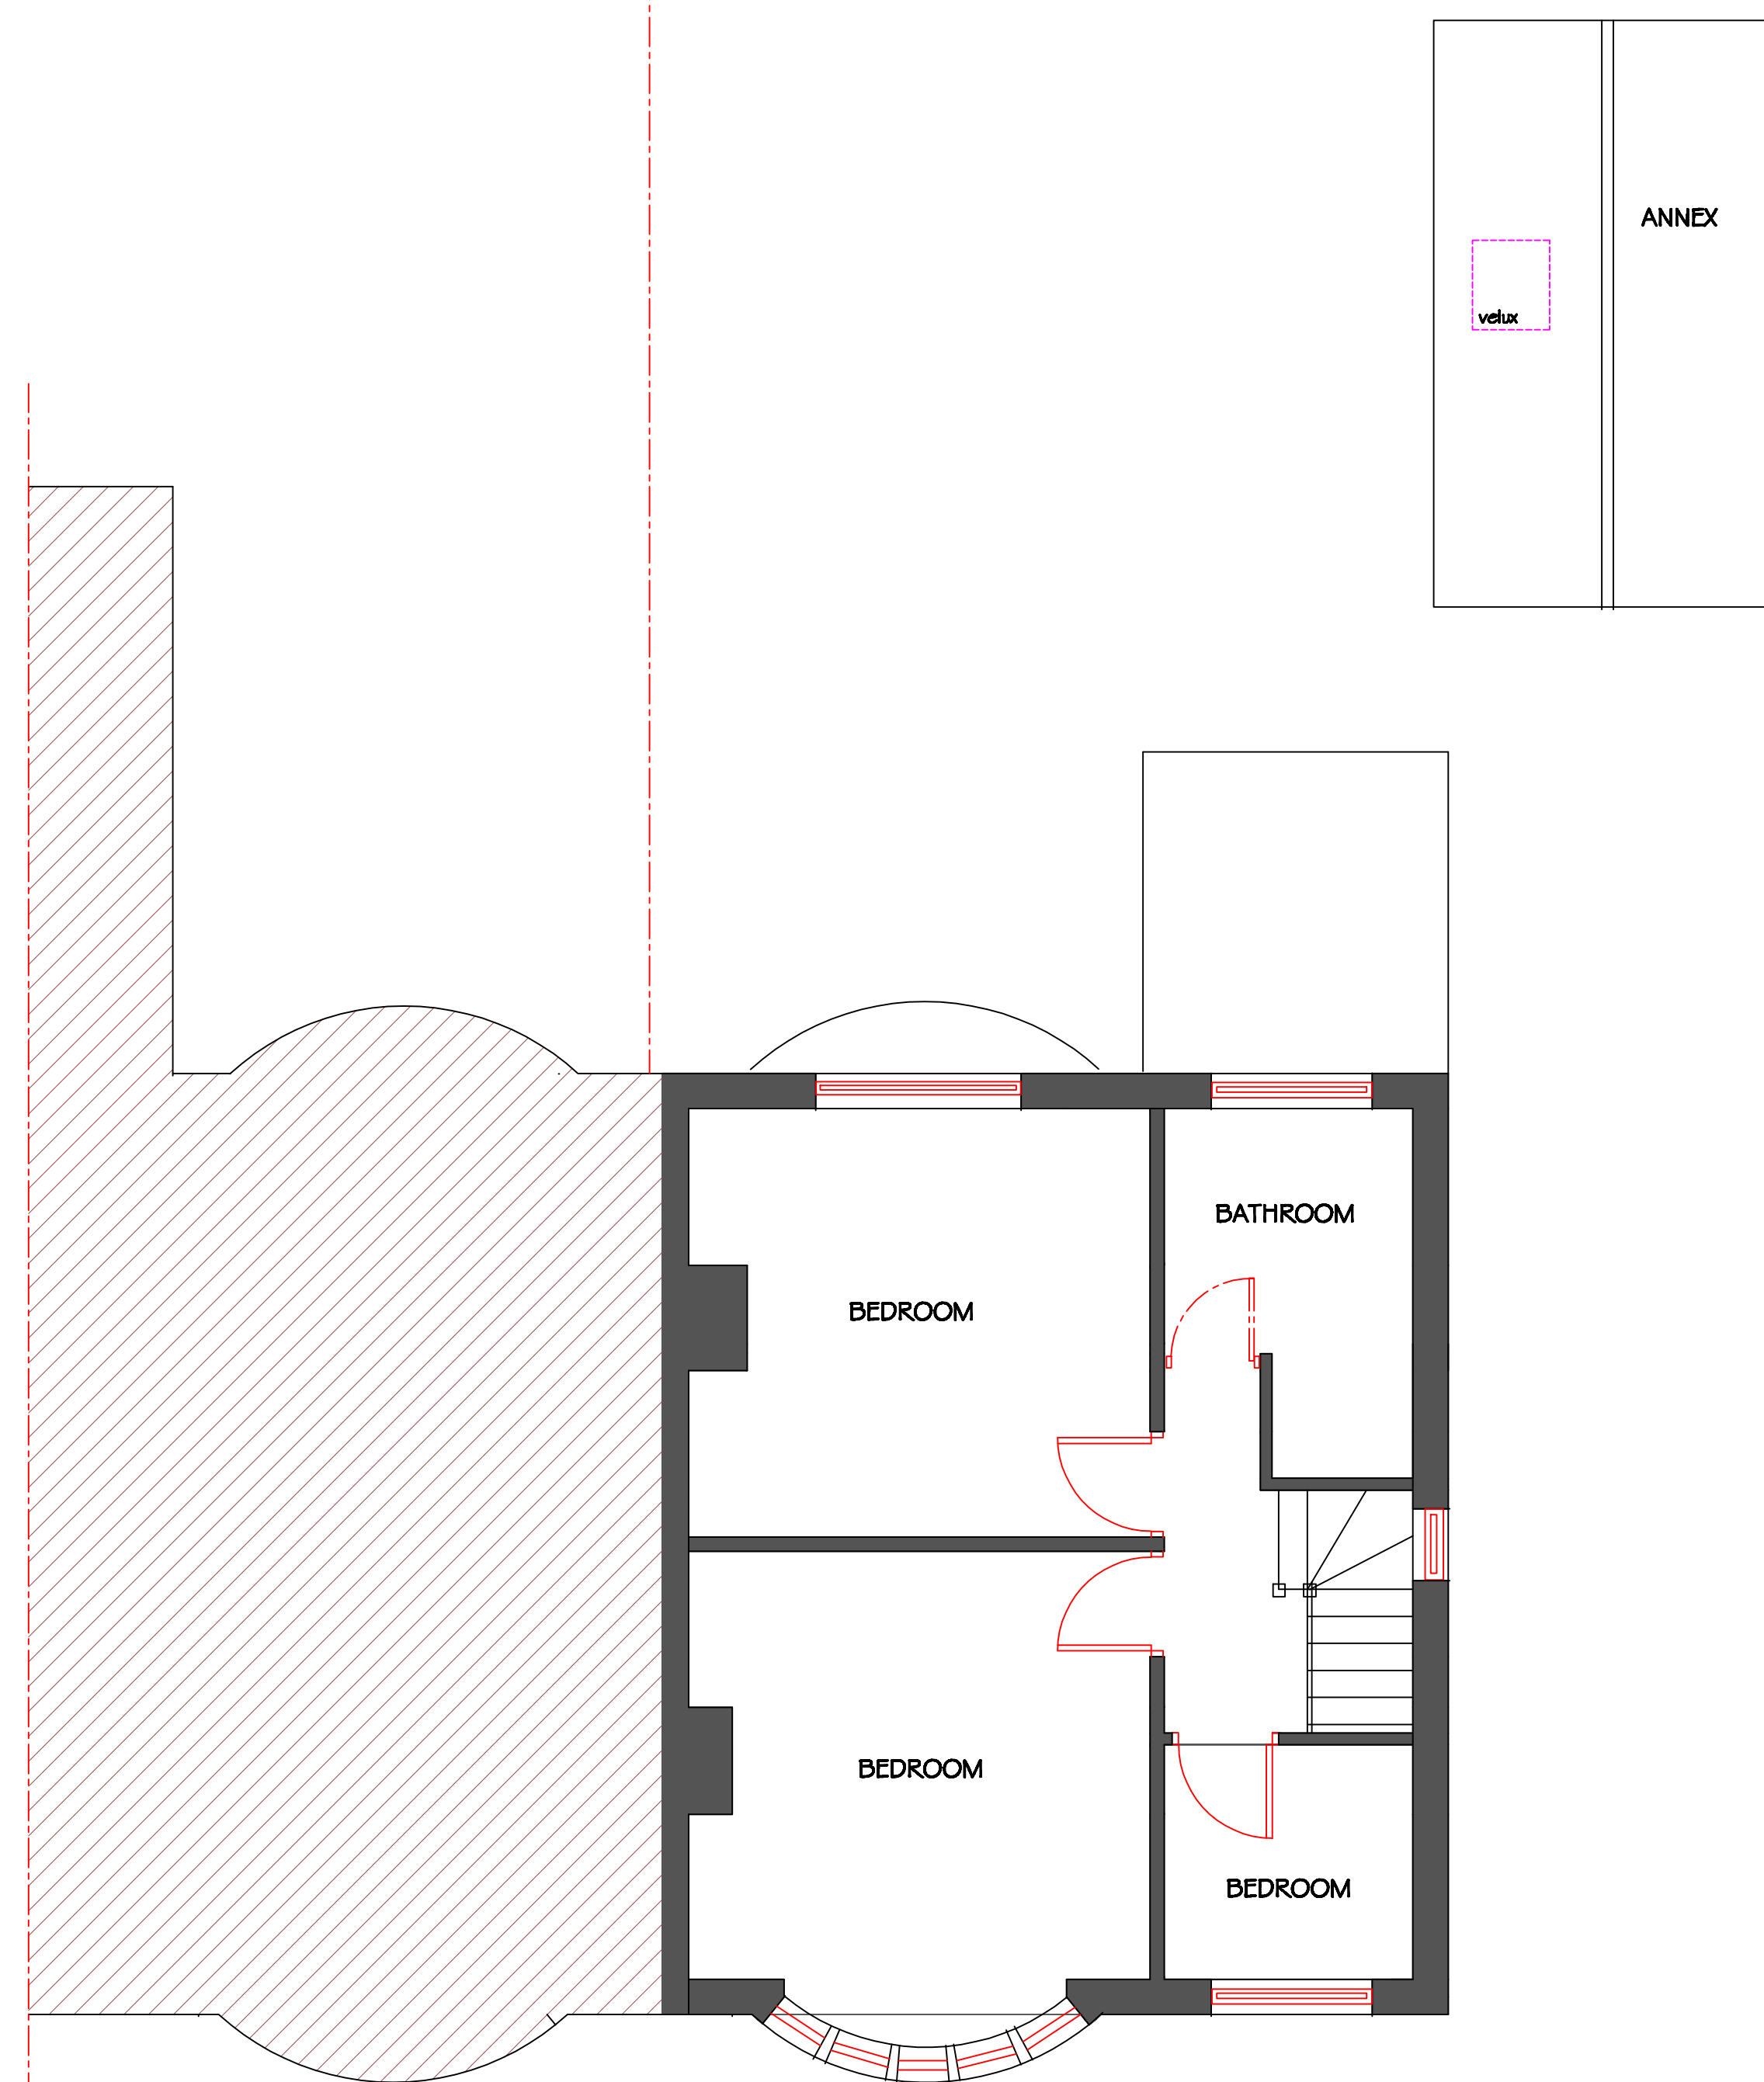

PROPOSED FIRST FLOOR PLAN

PLANNING NOTES

EXISTING GARAGE DEMOLISHED TO CREATE THE ROOM FOR A NEW SINGLE STOREY GARDEN ANNEX. ALL MATERIALS TO BE BLOCKWORK CAVITY WALLS WITH A PAINTED RENDER FINISH. CONCRETE TILED ROOF FINISH. WHITE UPVC WINDOWS AND DOORS. PLASTIC RAINWATER GOODS INCLUDING FASCIAS AND SOFFITS.

77 MITTON ROAD
WHALLEY
LANCASHIRE

GARDEN ANNEX

PROPOSED PLANS

JUNE 2014 1:50 (A1)

PHD.77.500