


320140583P

AMENDED PLANS RECEIVED

DATE 3 SEPT 2014

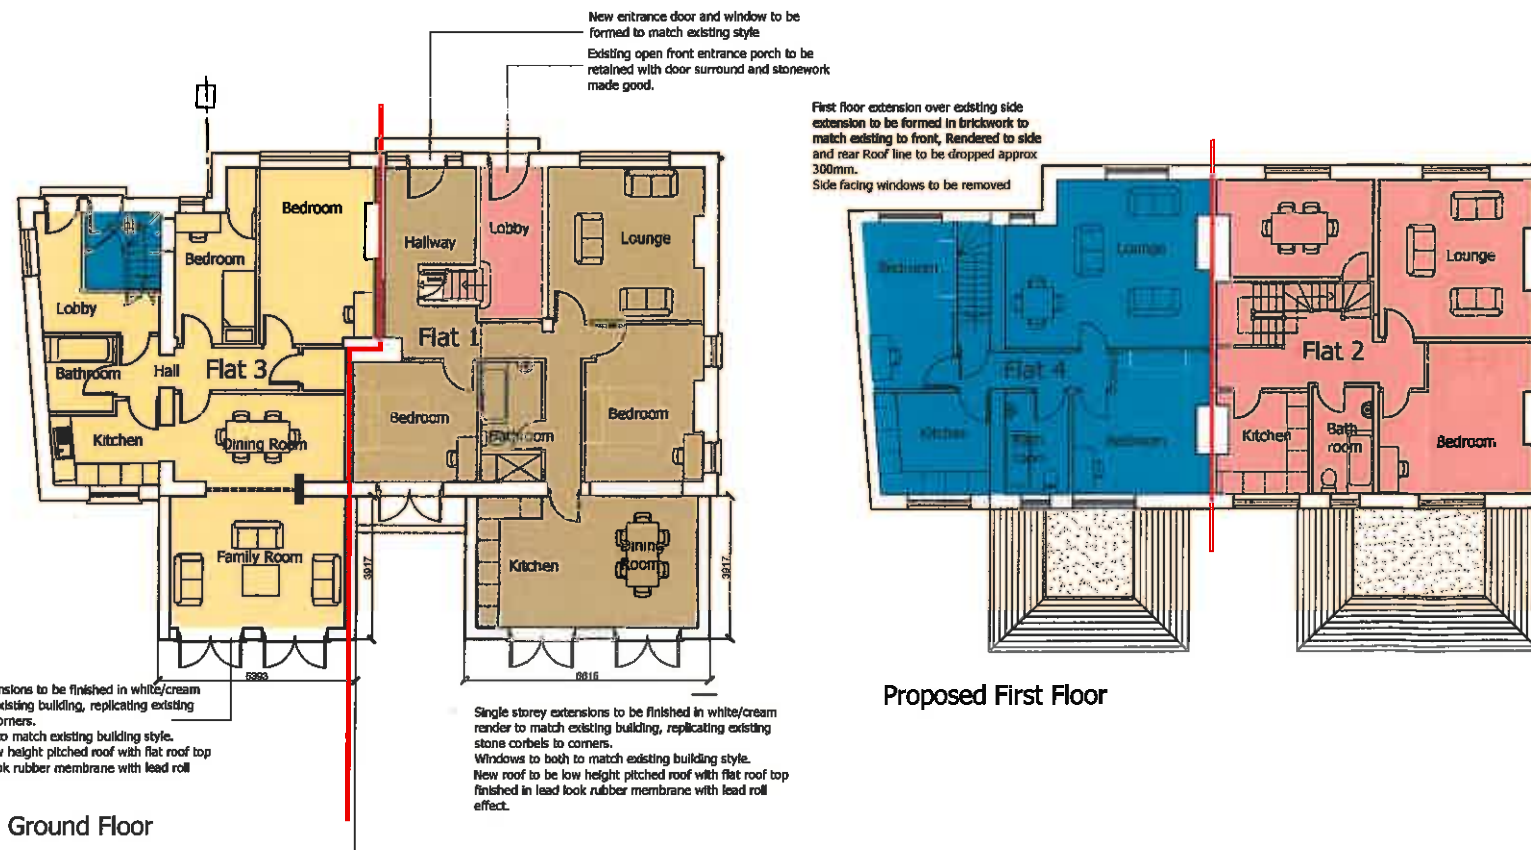

General Notes


No.	Revision/Issue	Date

2 Silverton Court
Northumbria Business Park
Cramlington
NE23 7YF
0191 2309826
info@ASArchitectural.com
www.ASArchitectural.co.uk

Project Name and Address
Residential Flats Conversion
Black Bull
Rimington Lane
Rimington

Drawing Title
Proposed Plans and Elevations

Client
Mr & Mrs Hodgson

Date
Mar 2014

Scale
1:100 @A1

Sheet
14-005 AL(00)102

Rev D

