


Traffic calming to be implemented within this area by means of carriageway markings as shown. No vertical traffic calming measures to be introduced within the scope of this scheme.

Scheme continues on Site Access Drawing

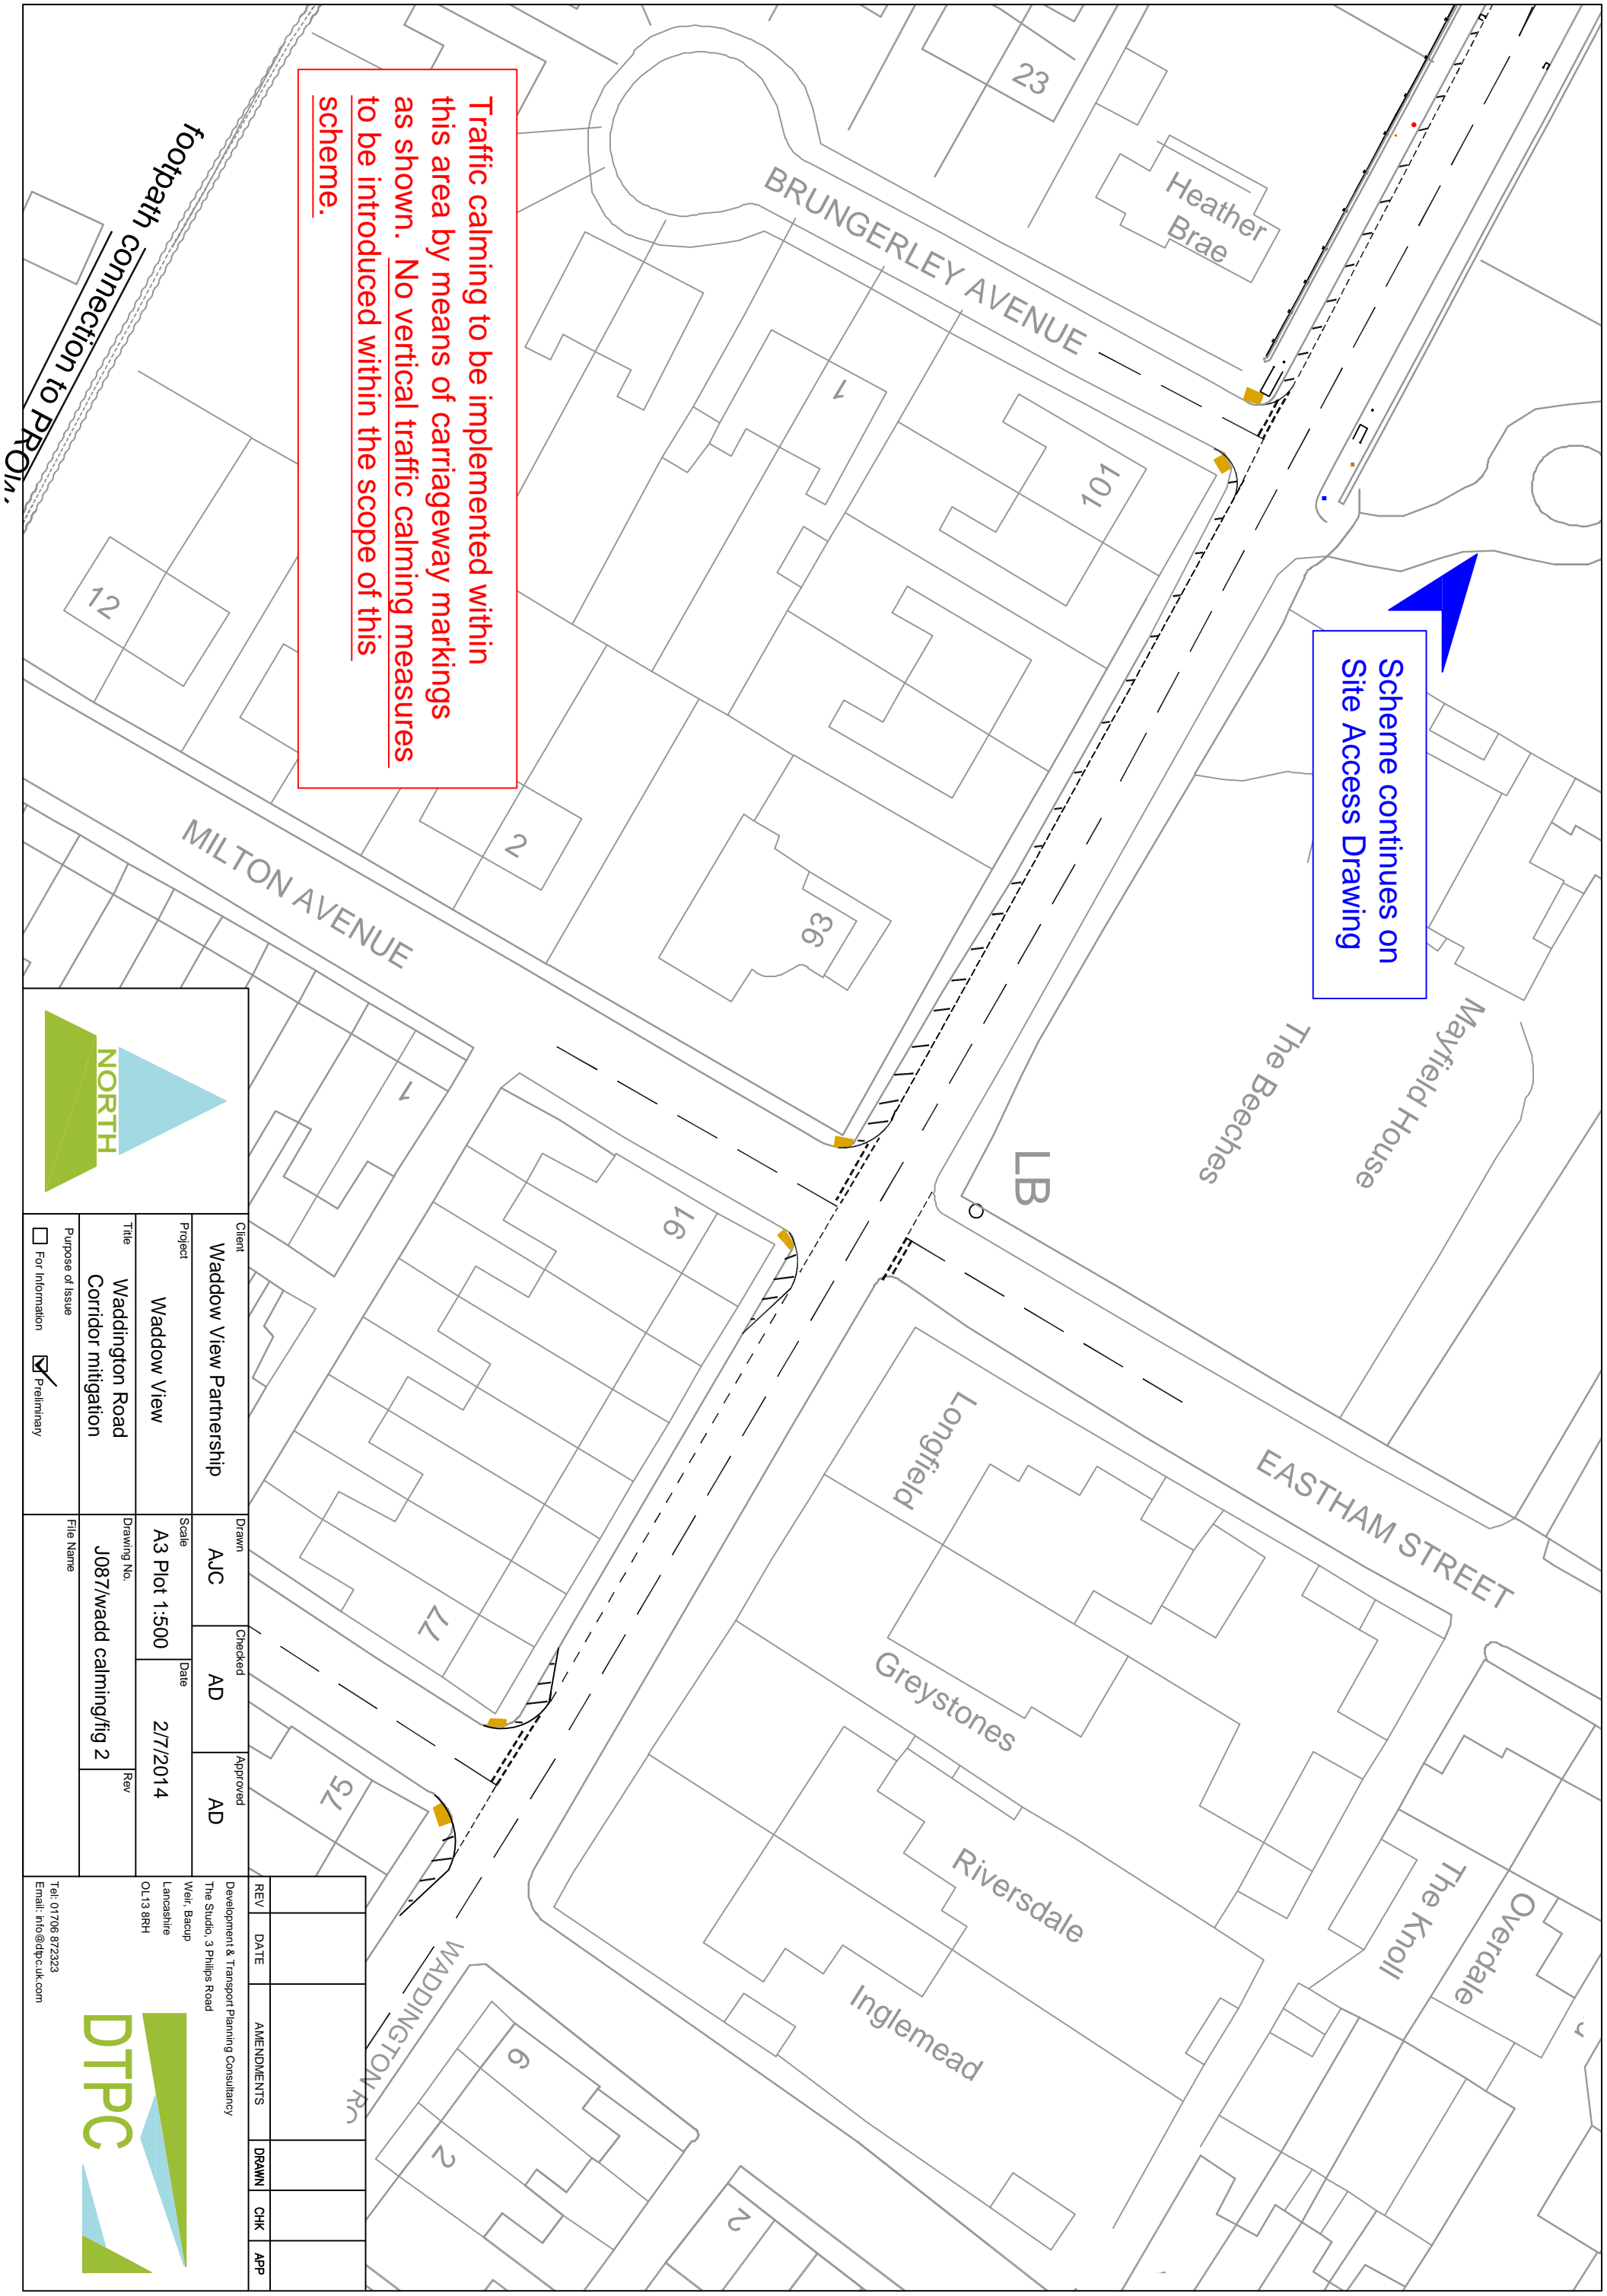

footpath connection to PROIN



Client	Waddow View Partnership		
Project	Waddow View	Scale	A3 Plot 1:500
Title	Waddington Road Corridor mitigation	Drawing No.	J087/wadd calming/fig 2
Purpose of Issue	<input type="checkbox"/> For Information <input checked="" type="checkbox"/> Preliminary	Date	2/7/2014
File Name	J087/wadd calming/fig 2		

Development & Transport Planning Consultancy The Studio, 3 Phillips Road Warr, Bacup Lancashire OL13 8RH	REV	DATE	AMENDMENTS	DRAWN	CHK	APP



Tel: 01706 872323  
Email: info@dtpc.co.uk