



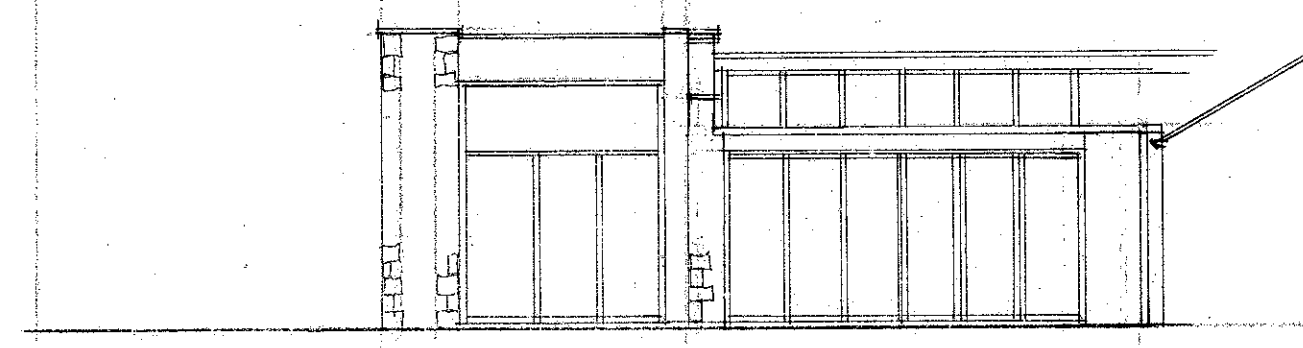

ELEVATION A



ELEVATION B

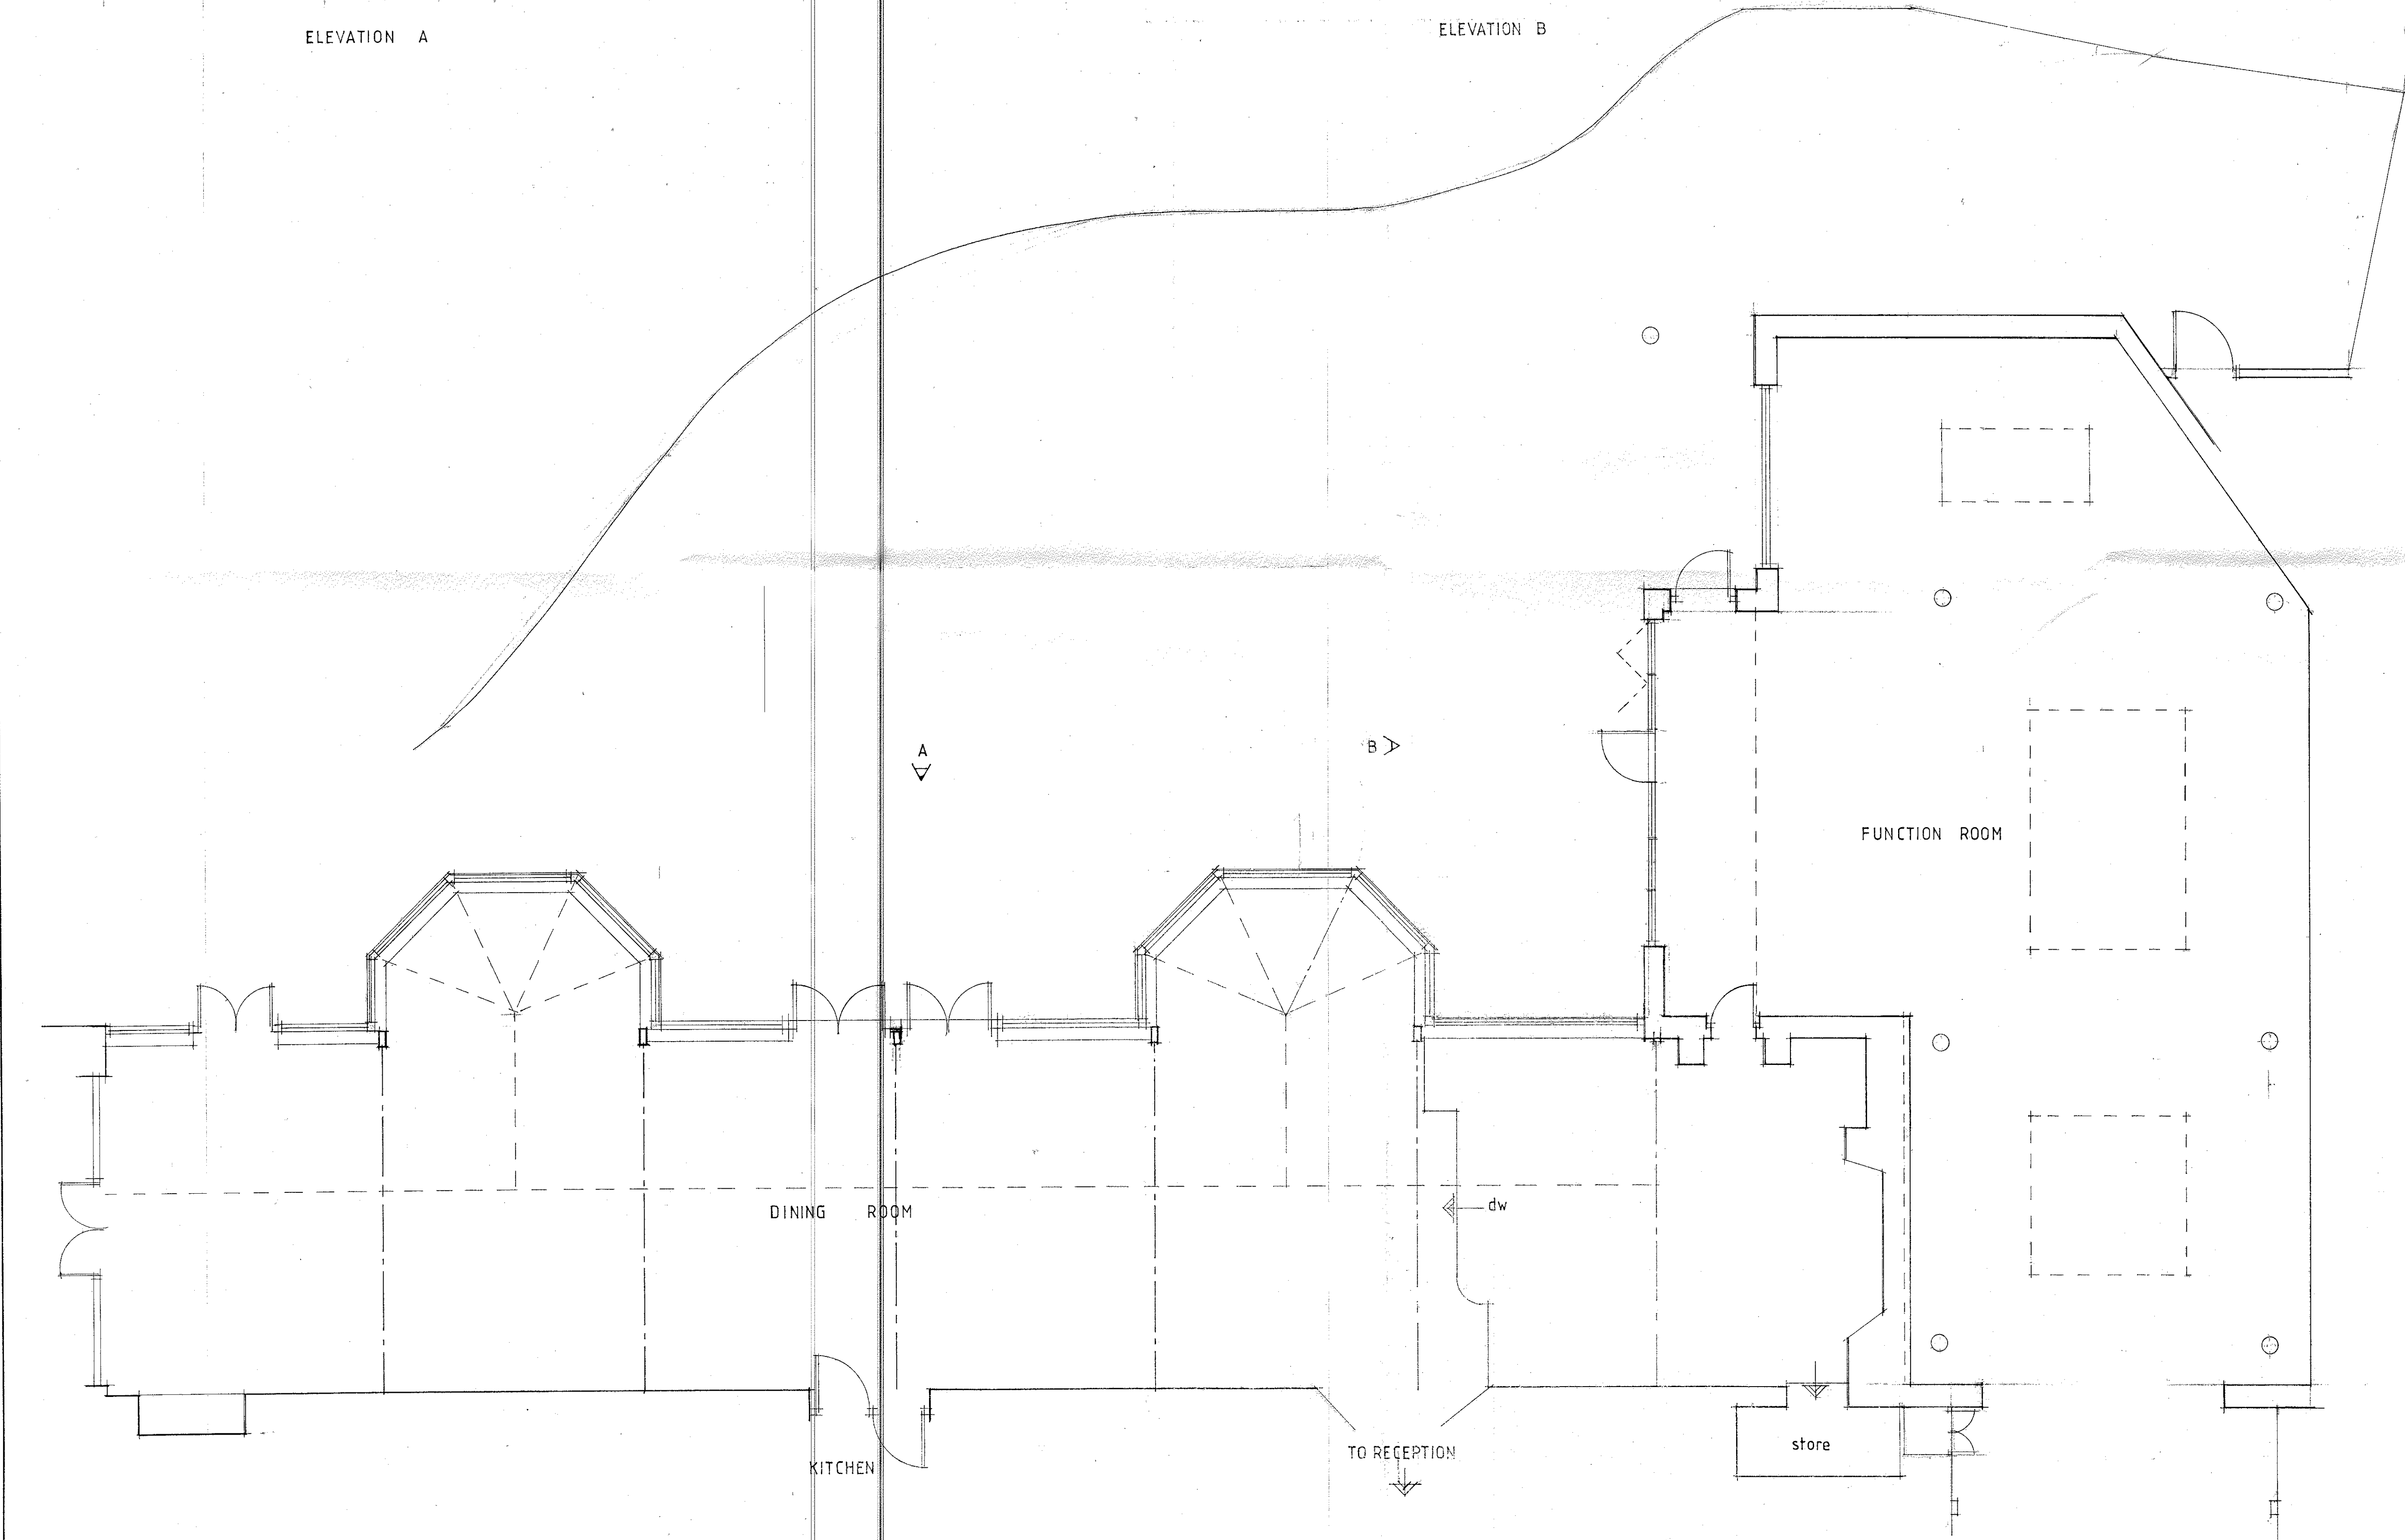

AMENDED PLANS RECEIVED  
DATE 7/8/14

320140729P

Client  
GIBBON BRIDGE HOTEL

Job Title  
PROPOSED ALTERATIONS TO  
THE DINING ROOM AT  
GIBBON BRIDGE HOTEL  
CHIPPING

Drawing Title  
EXISTING PLAN AND ELEVATION

Scale 1:50 1:100	Date NOV 10	Drawn LKR
---------------------	----------------	--------------

**spa**  
SUNDERLAND PEACOCK ARCHITECTS  
SUNDERLAND PEACOCK & ASSOCIATES LTD.  
HAZELMERE, PIMLICO ROAD, CLITHEROE,  
LANCASHIRE, BB7 2AG  
T 01200 423378 F 01200 427328  
E info@sunderlandpeacock.com  
www.sunderlandpeacock.com

4091 - 1