



EXISTING GROUND FLOOR PLAN

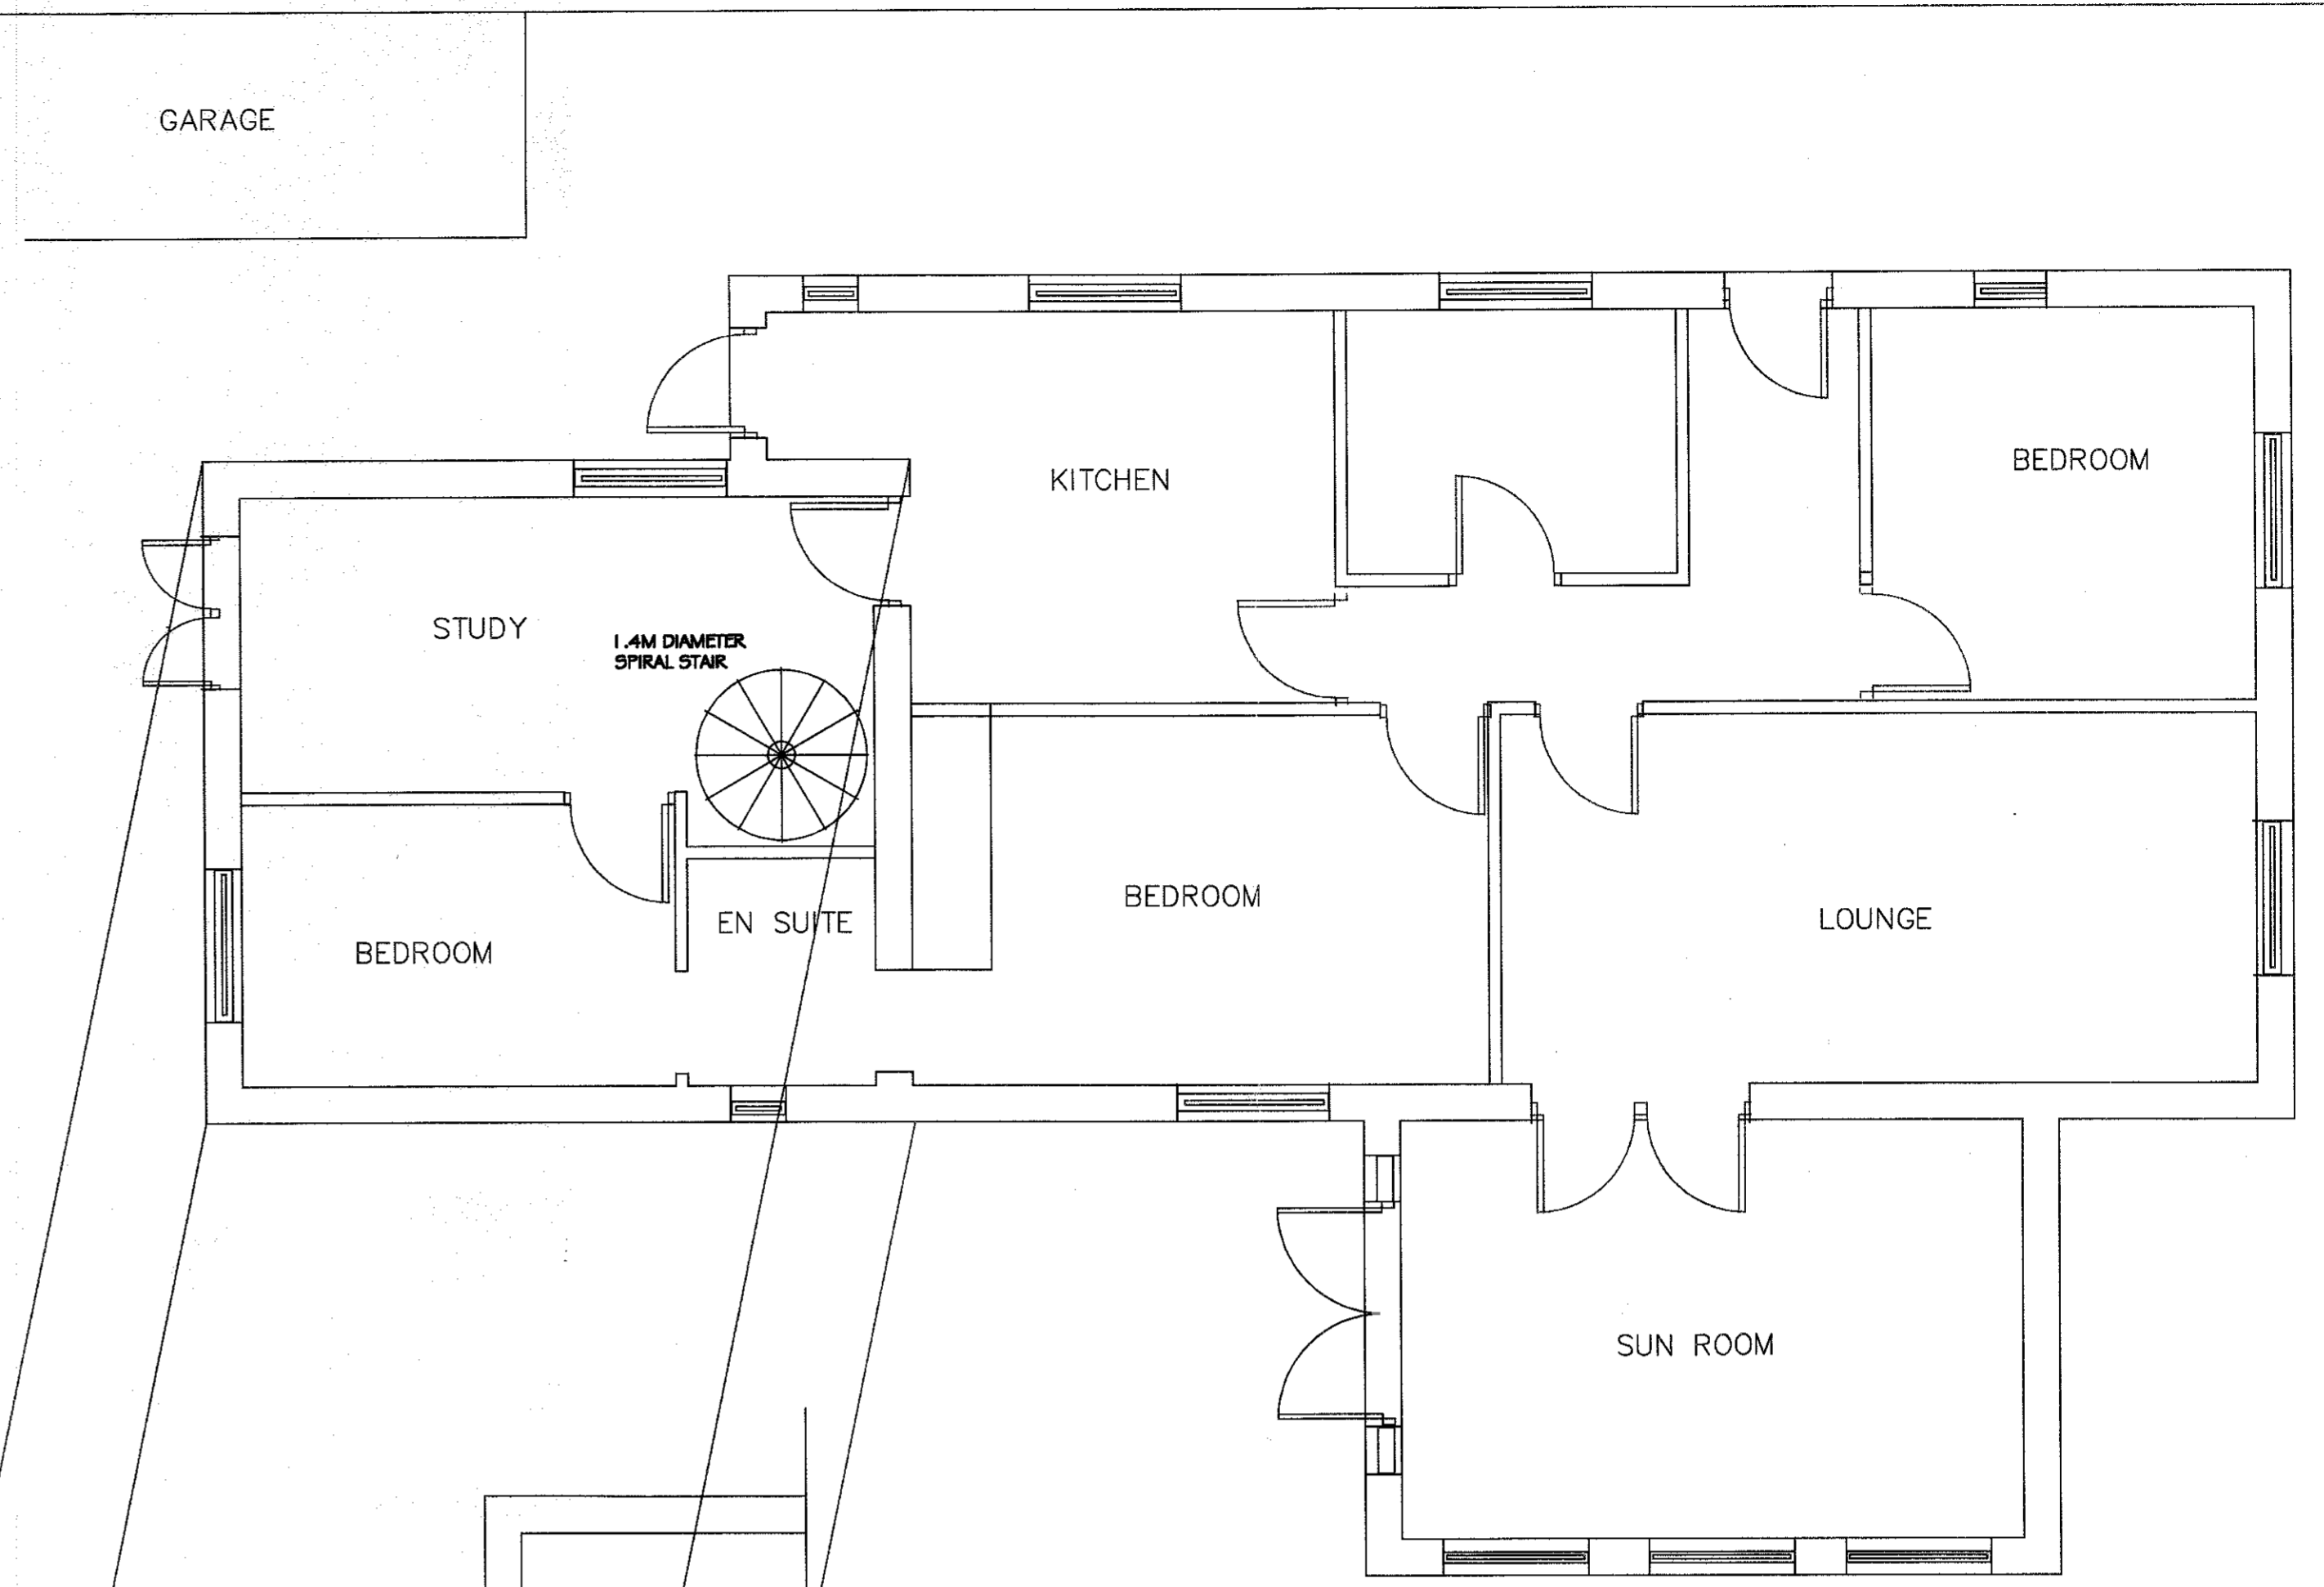

PROPOSED GROUND FLOOR PLAN

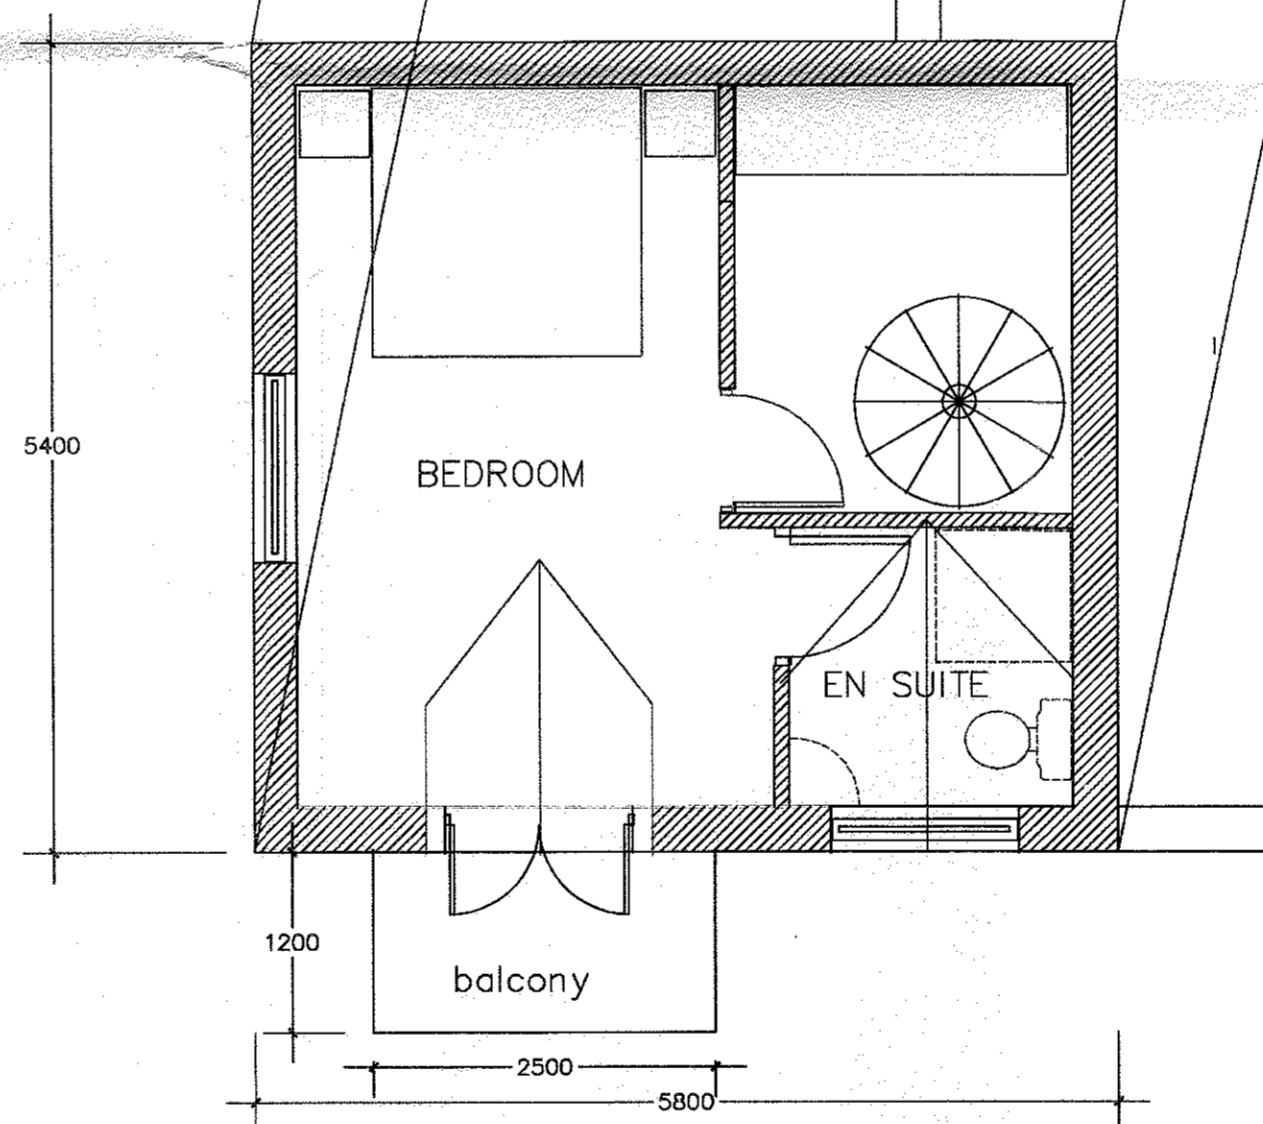

PROPOSED FIRST FLOOR PLAN

PROPOSED FIRST FLOOR EXTENSION

BECKSIDE
UPBROOKS
CLITHEROE
LANCASHIRE

AMENDED PLANS RECEIVED
DATE 28.08.14

PH/PK/100 AUGUST 2014 1:50 (A1)

320140782P