


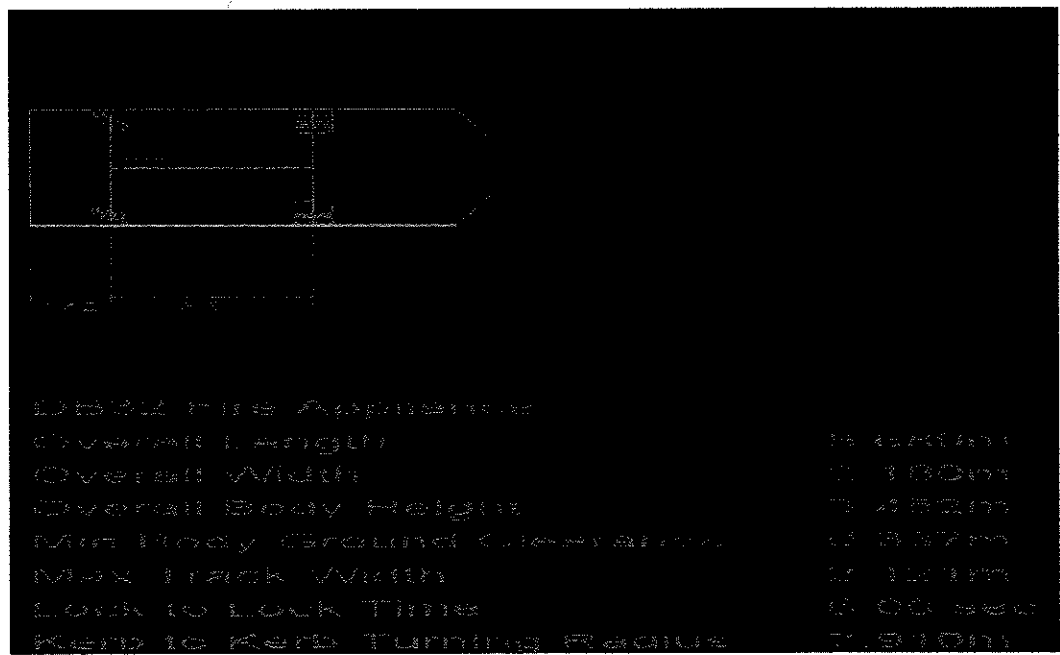


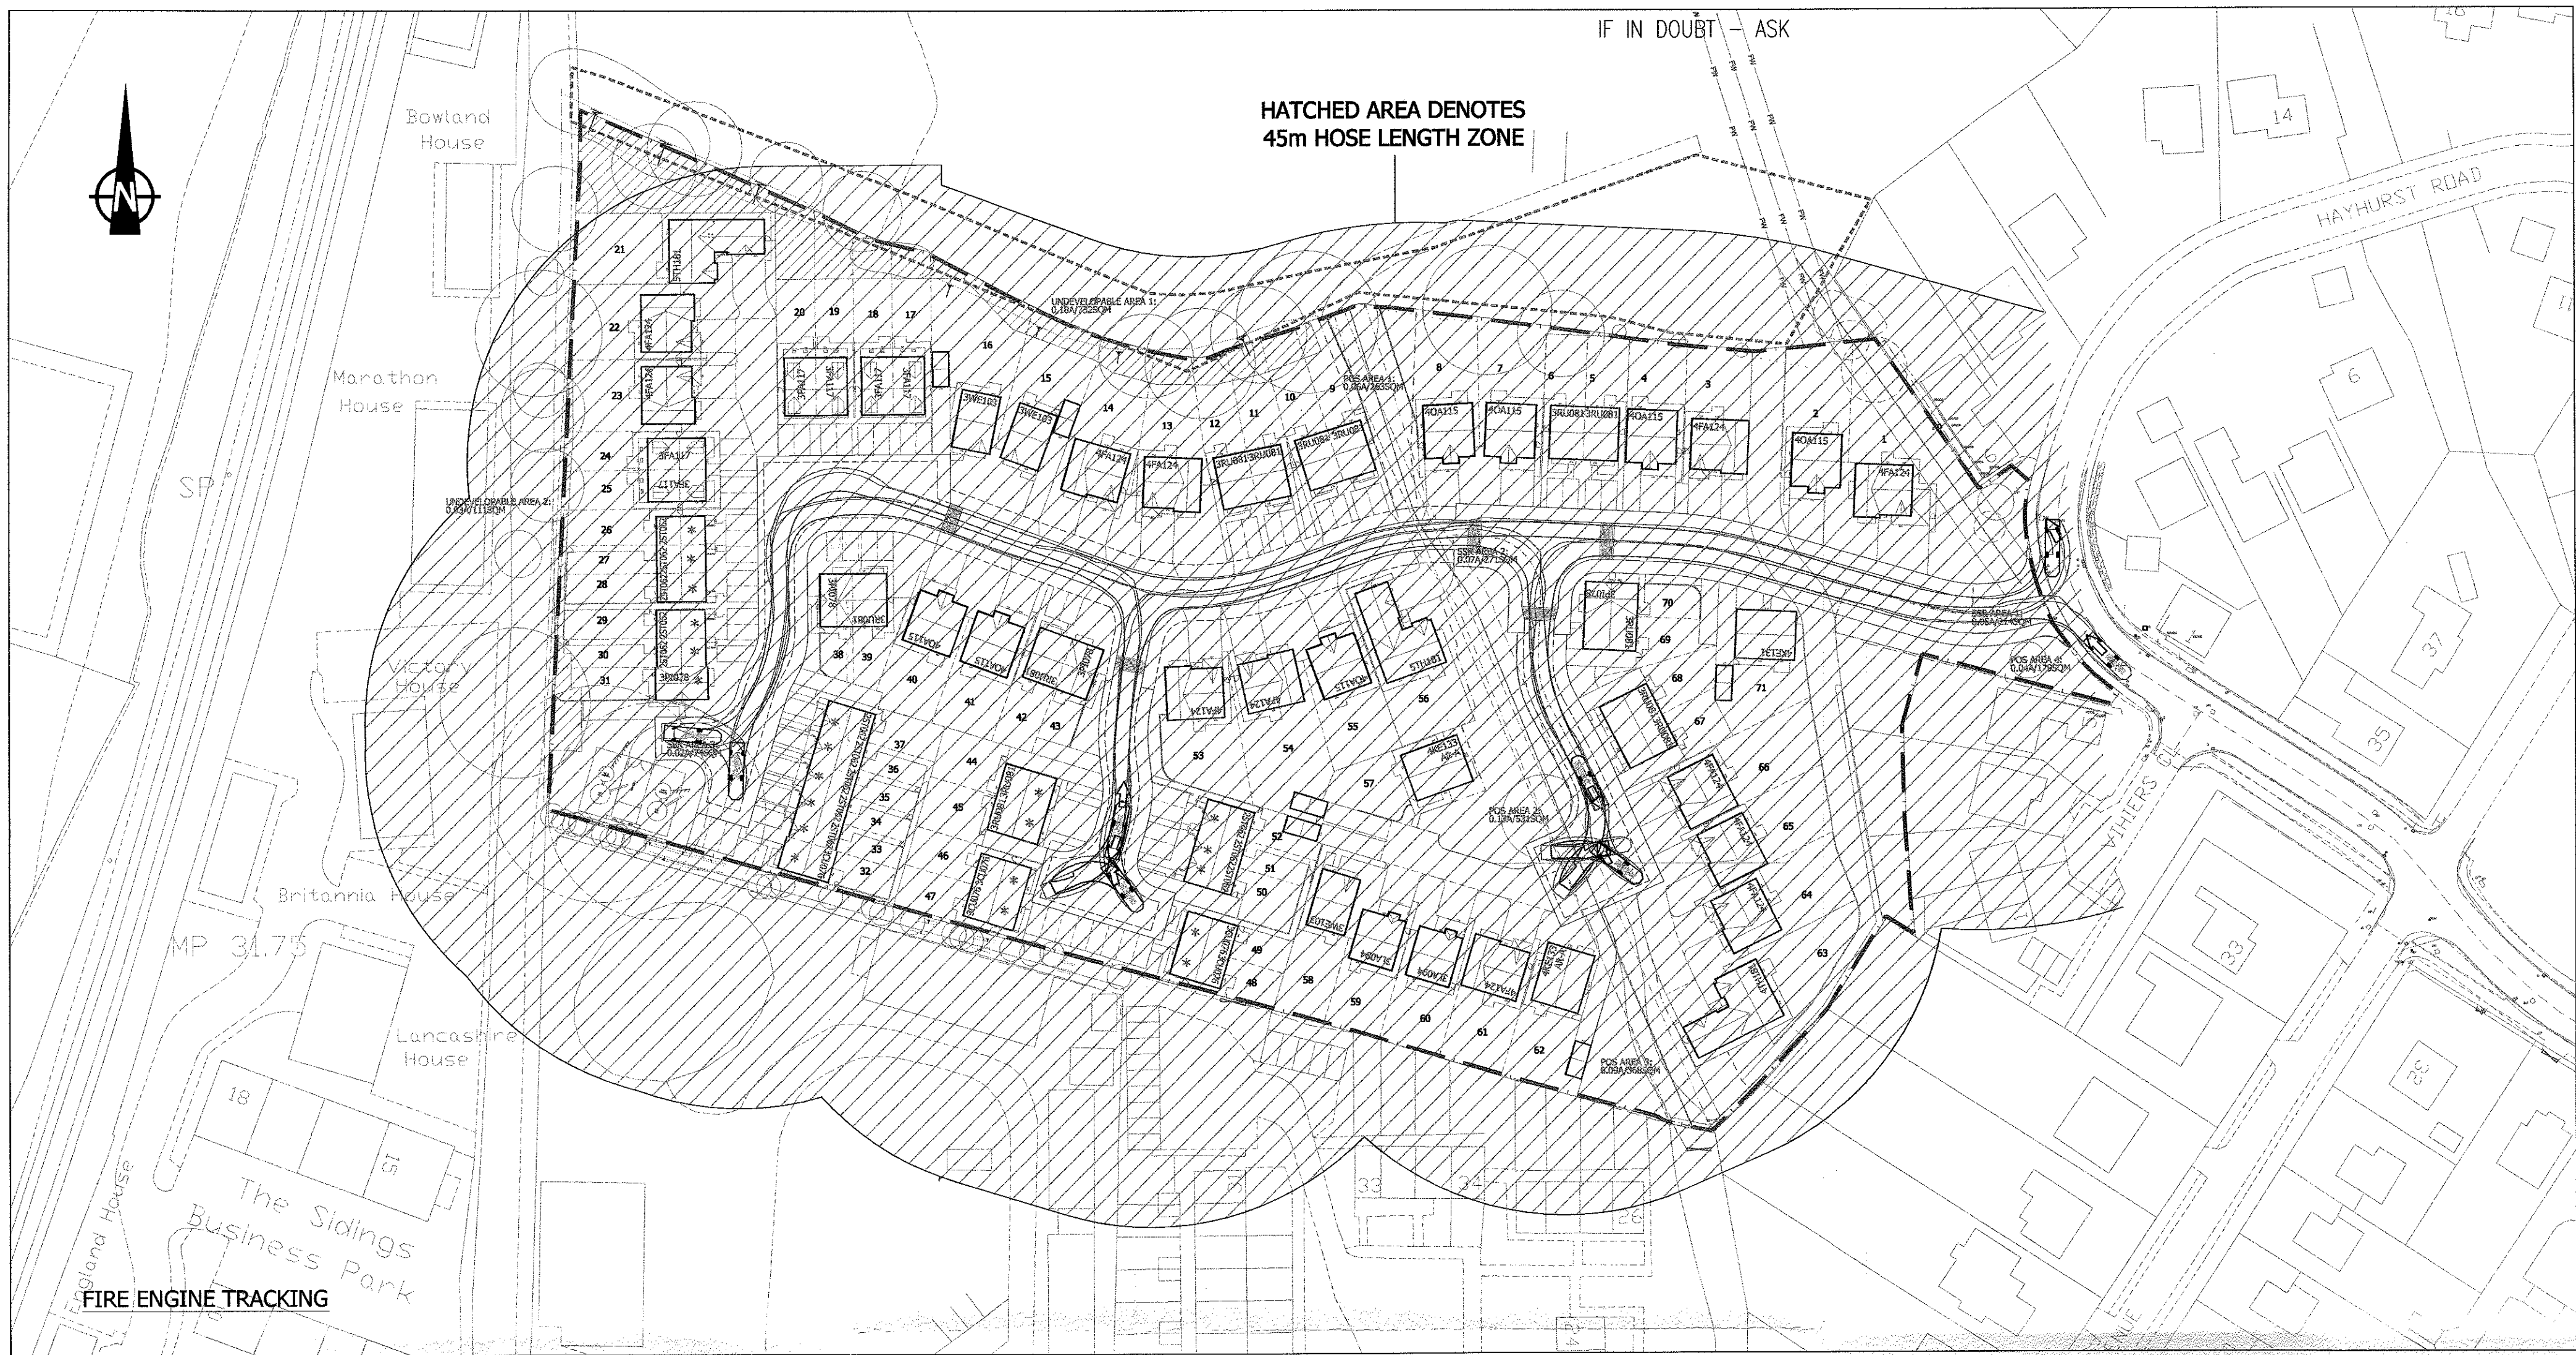

FIRE ENGINE DETAILS

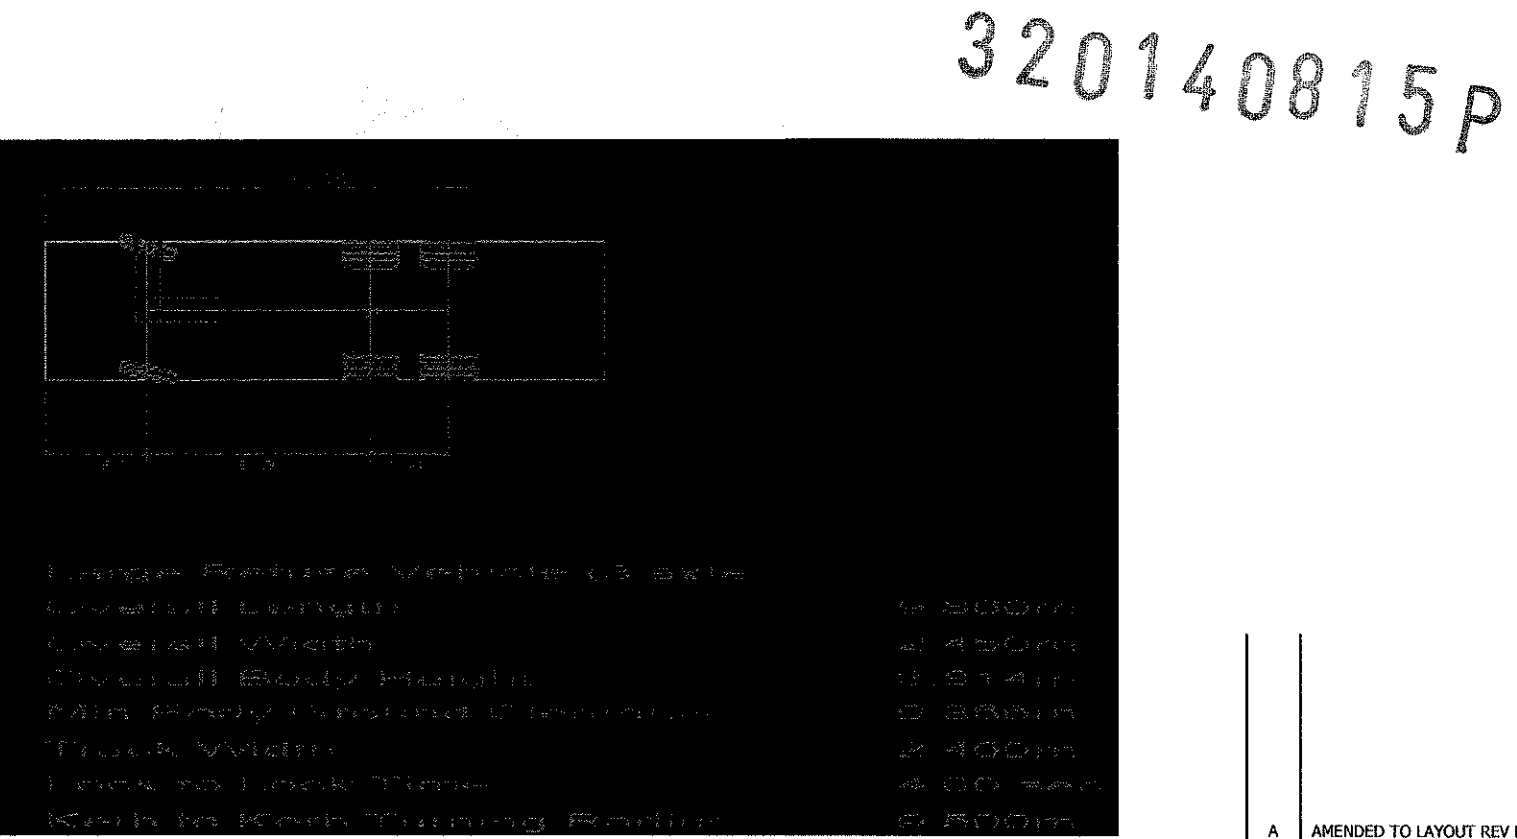

LARGE REFUSE VEHICLE DETAILS

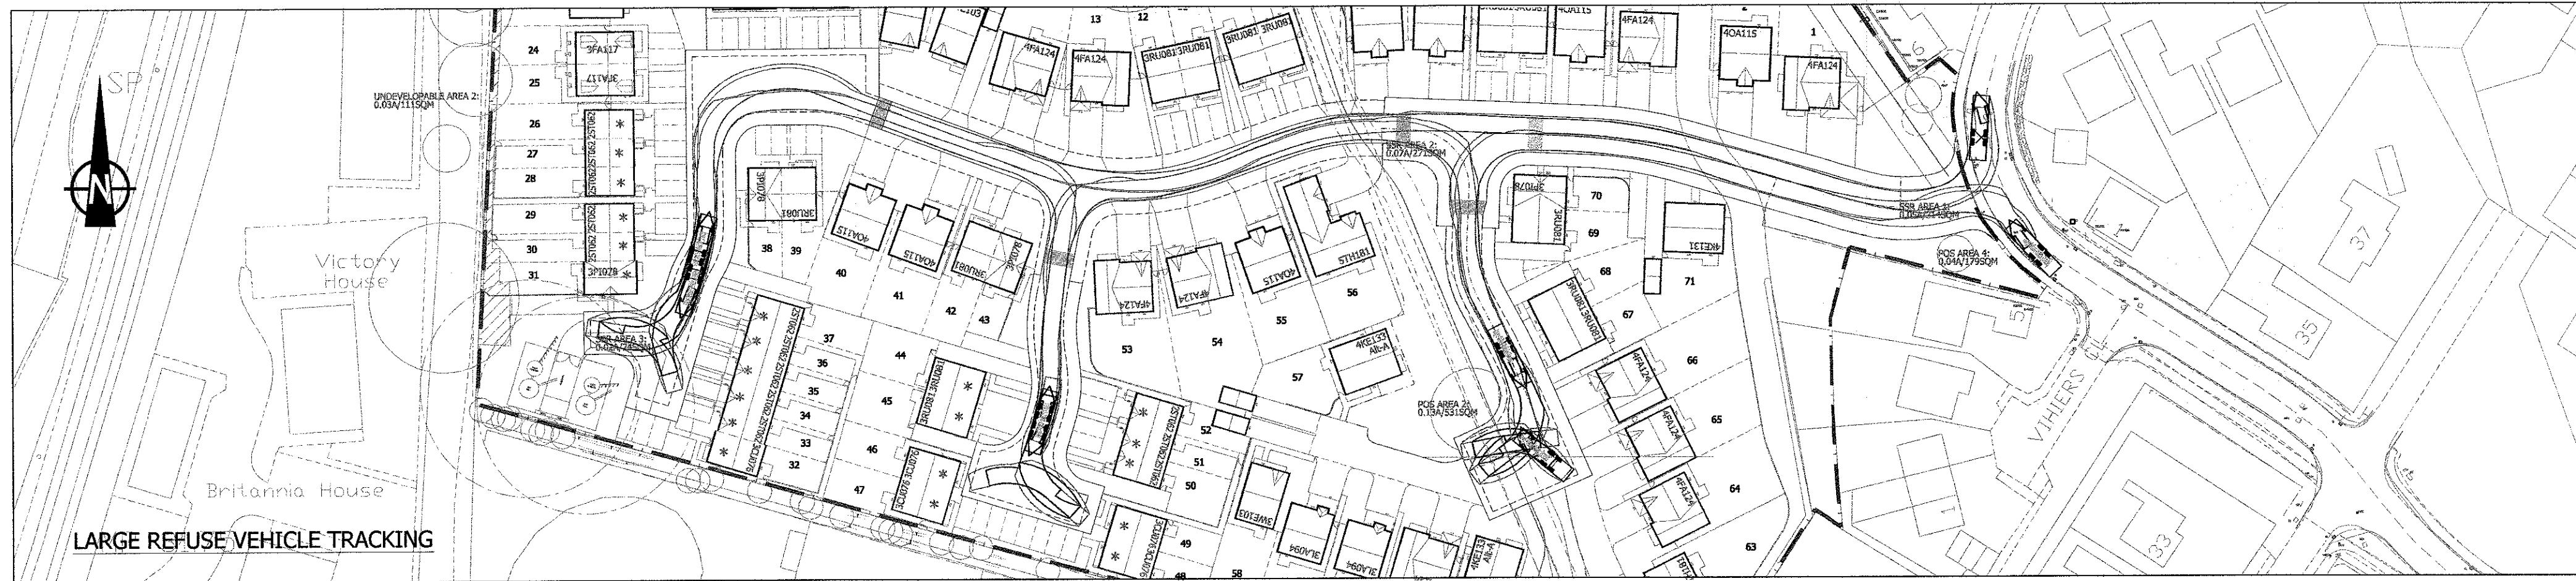