



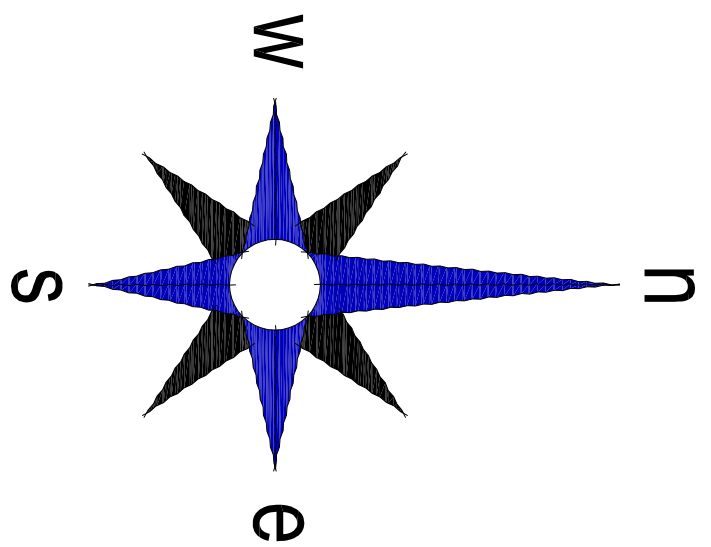

- key:
- 1800mm high screen fence
 - 1800mm high screen well
 - 1800mm high screen well
 - 900mm high post & rail fence
 - 450mm knee rail
 - ltslock grainger autumn
 - ltslock grainger gold
 - gates

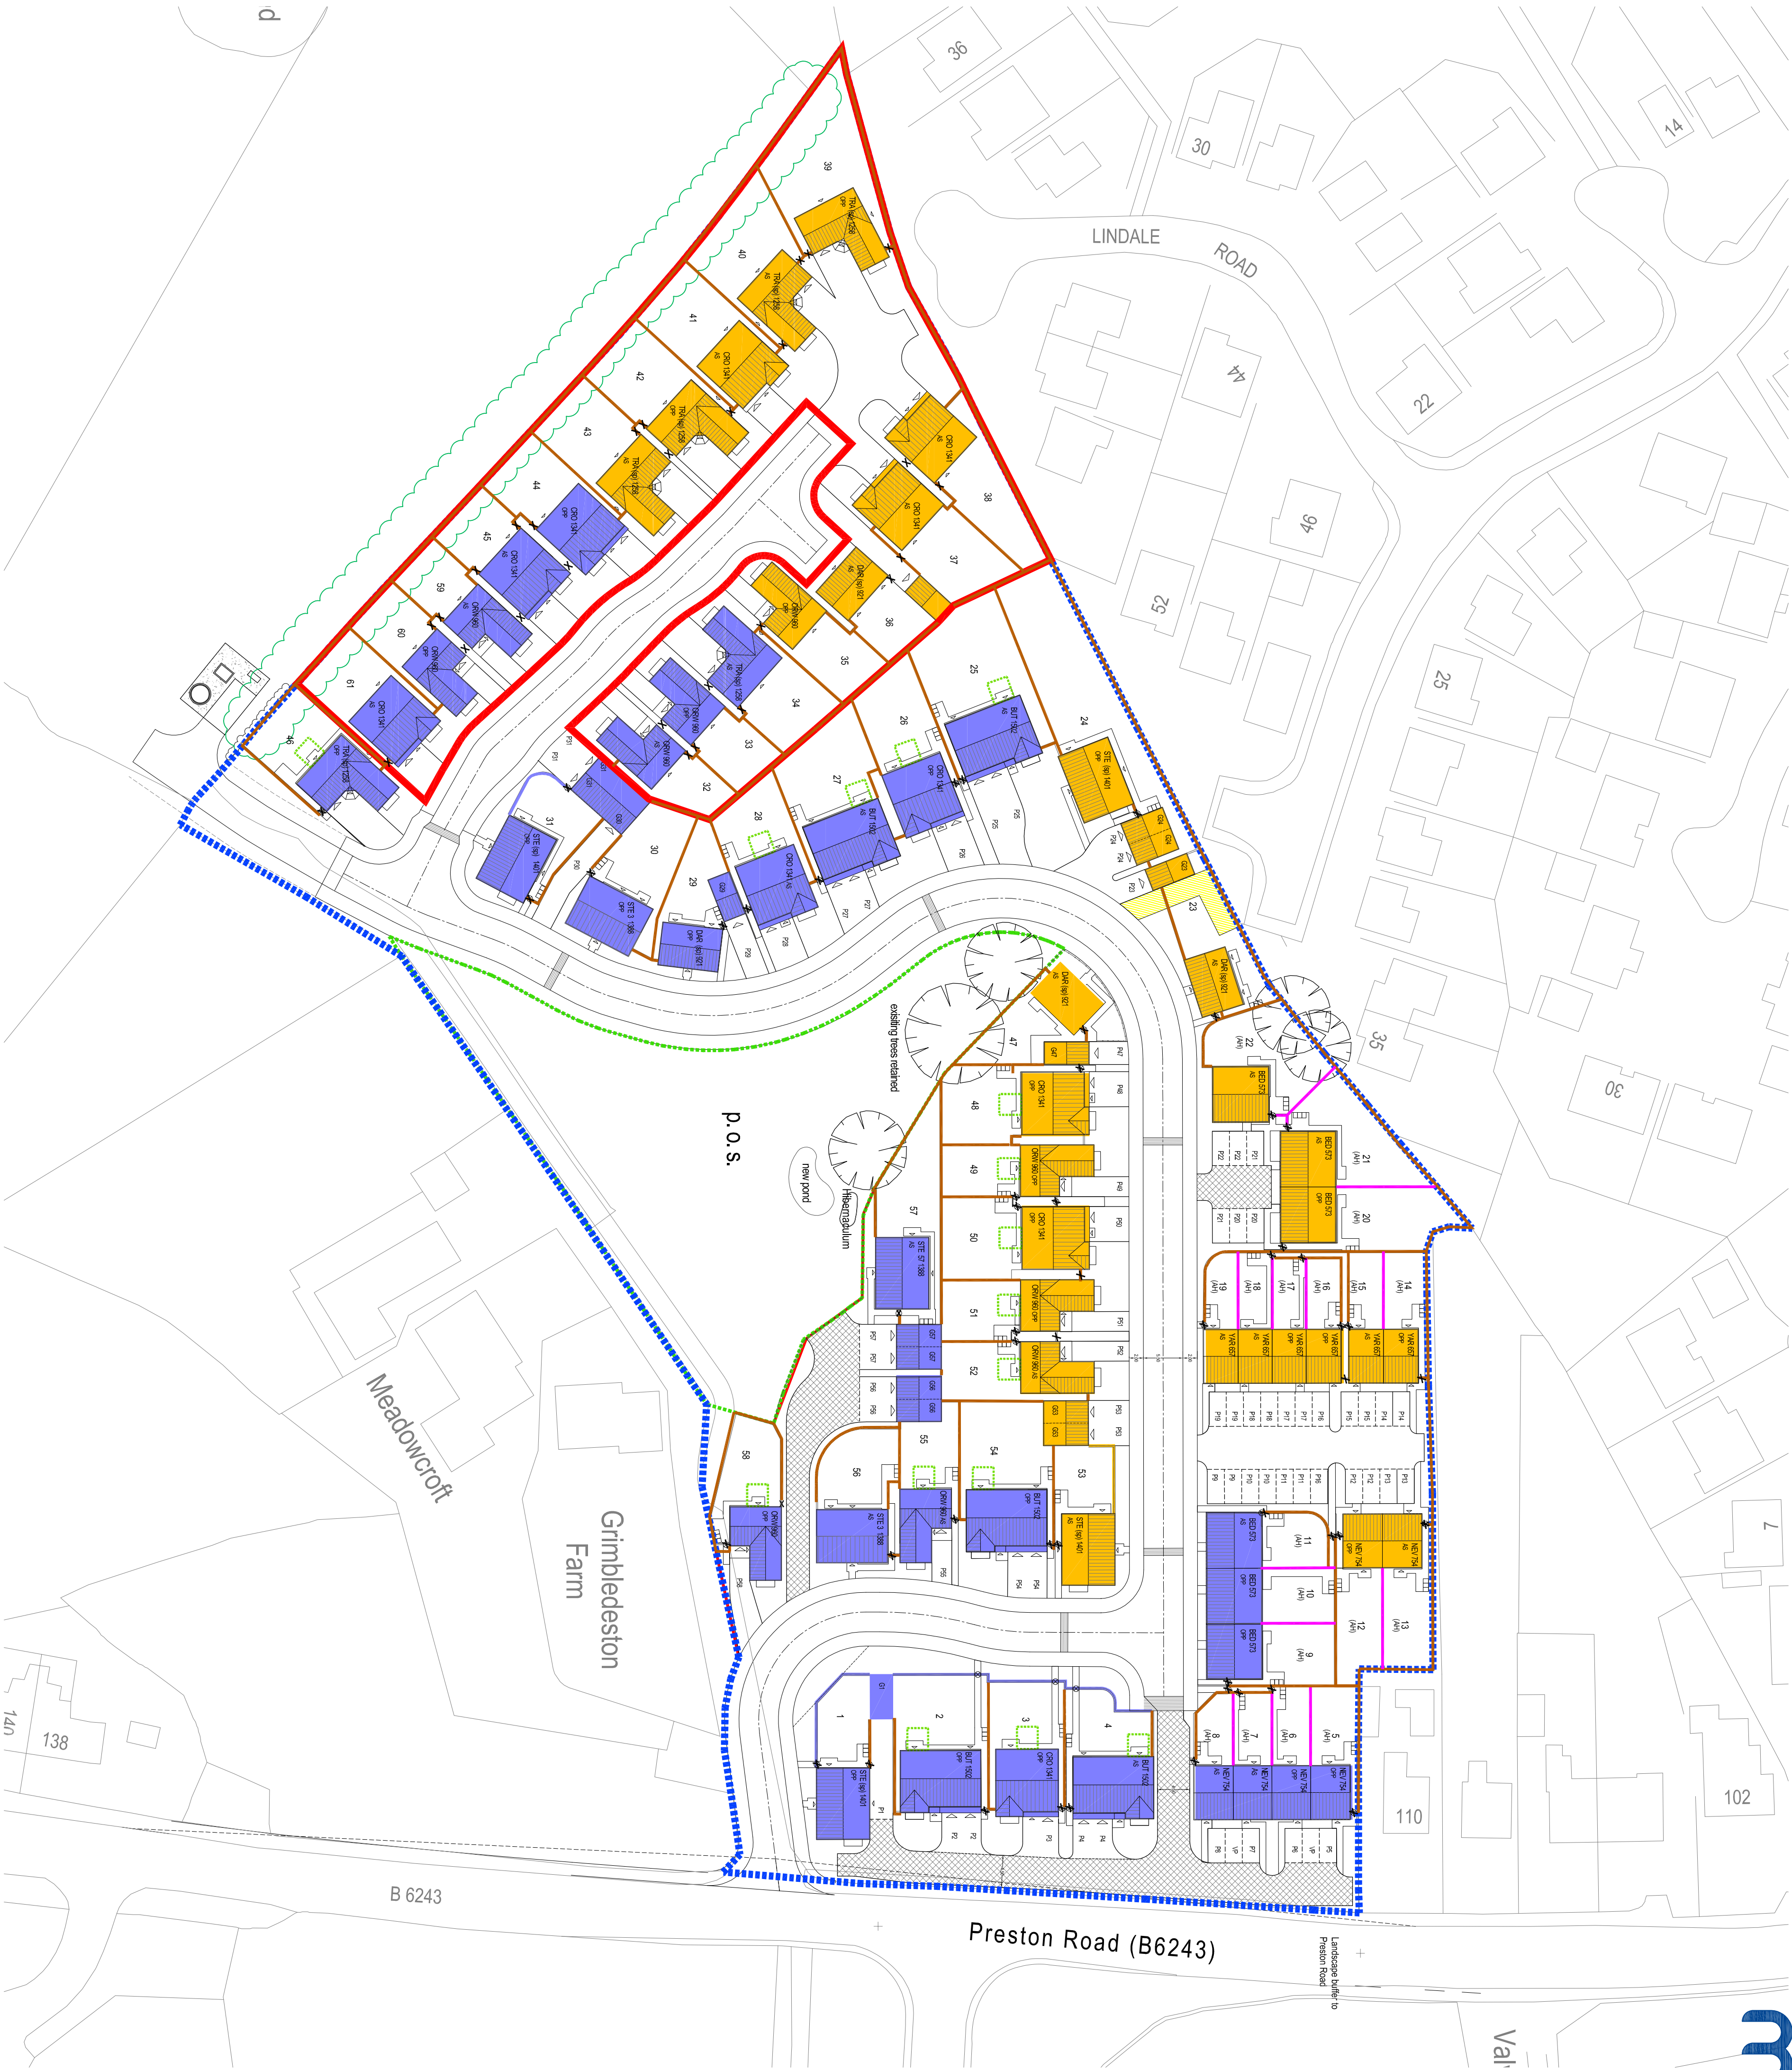


millerhomes




ltslock grainger gold
as indicated



ltslock grainger autumn
as indicated

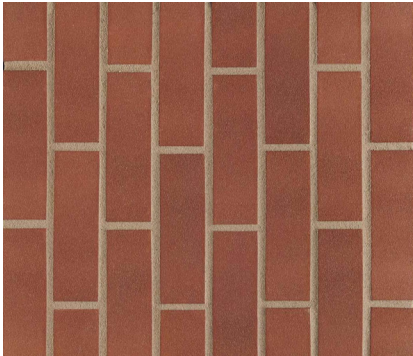

weatherberger sandown red to
details on all plots

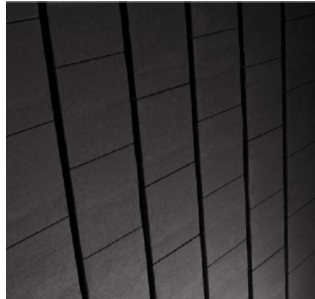

russell galloway anthracite to all
plots