



note:
optional conservatory 2.9 x
3.1m as indicated.




front elevation

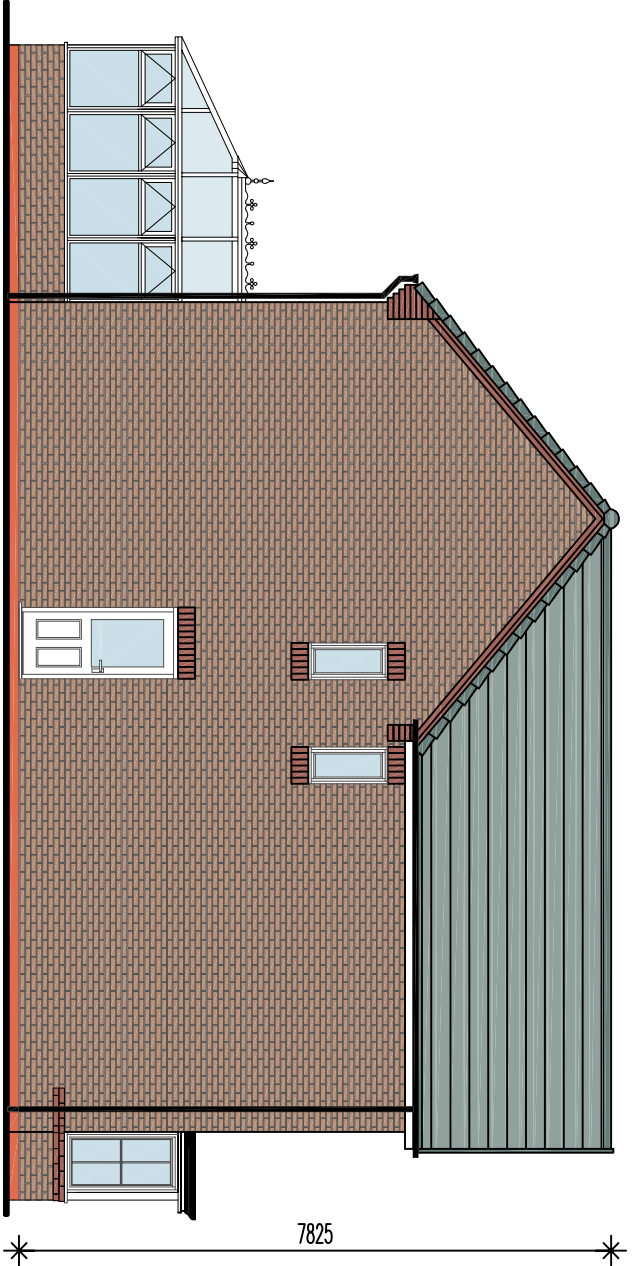


side elevation - with conservatory option

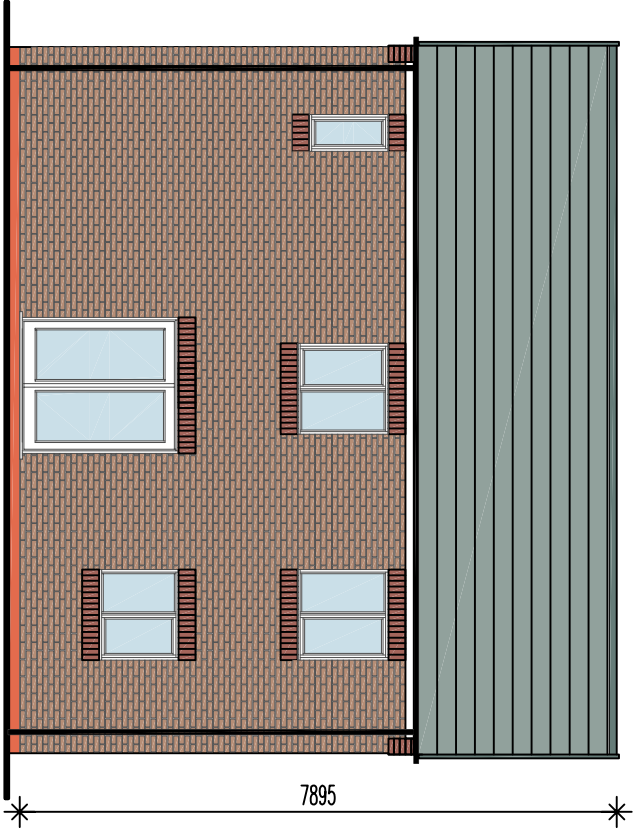

rear elevation

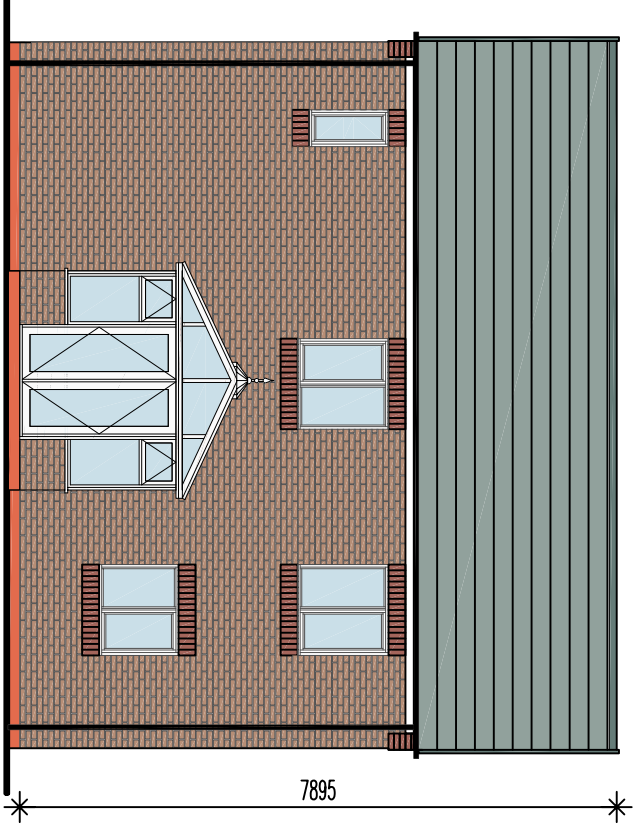

rear elevation - with conservatory option

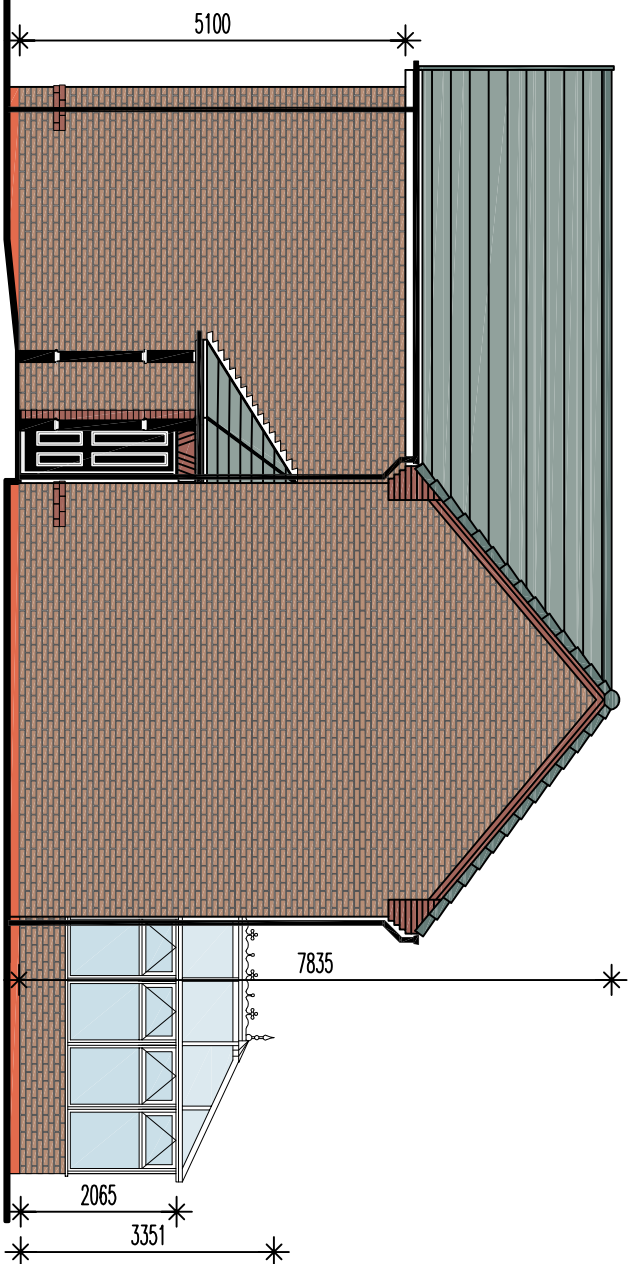

side elevation - with conservatory option