


Notes

All Dimensions to be checked on site. Walls shown on plans are not to be assumed to be solid & should be checked for thickness, construction, load bearing capacity & stability.

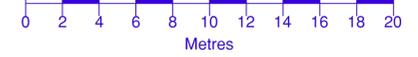

ABBREVIATIONS

- BT BT Cover
- CL Cover Level
- DK Drop Kerb
- EH Eves Height
- GP Gate Post
- GU Gully
- LP Lamp Post
- MH Man Hole
- RH Ridge/Roof Height
- TF Top of Fence
- TH Top of Hedge
- TW Top of Wall

NOTE

All levels and coordinates relate to OSGB36, using GNS3 data. Levels defining edge of carriageway are observed at channel (bottom of kerb).



Rev.0 Description. Issued



2 Berkshire Close | Wilpshire | Blackburn | Lancashire | BB1 9NG
tel 01254 614055 fax 01254 209754 e-mail sales@tricadsolutions.co.uk

Site Address

Land Adjacent to
38 Clitheroe Road
Whalley

Project Description

Site Survey

Drawing Title

Existing Site Layout

Scale	Date	Drawn By
1:200@A1	14/11/2013	MW

Drawing Number
TRI-1113_01