

**J.HADFIELD.
ENGINEERING,SURVEYING.**

Springs House, Chipping, Lancashire. PR3 2GQ.
Tel 07740 929096. Fax 08708 362185

Clients Details,
BRETHERTON COACHES

Project Details,
**PROPOSED SITE PLAN
LANDSCAPE PLAN**


Project Address,
**BUILDERS YARD
ADJ TO FAIRCLOUGH HOUSE
LOUD BRIDGE, CHIPPING**

Project Number, 334/205	Date, May/15	Scale, 1:200	By, JH
----------------------------	-----------------	-----------------	-----------

DO NOT SCALE THIS DRAWING. CHECK ALL DIMENSIONS ON SITE

THIS DRAWING IS PROTECTED BY COPYRIGHT. IT MAY NOT BE REPRODUCED IN ANY FORM OR BY ANY MEANS FOR ANY PURPOSE, WITHOUT GAINING PRIOR WRITTEN PERMISSION FROM J.HADFIELD, ENGINEERING,SURVEYING.

Amend - C, Parking area / Land Scaping
Amend - D, Site Entrance
Amend - E, Site Entrance - VEHICLE PATH

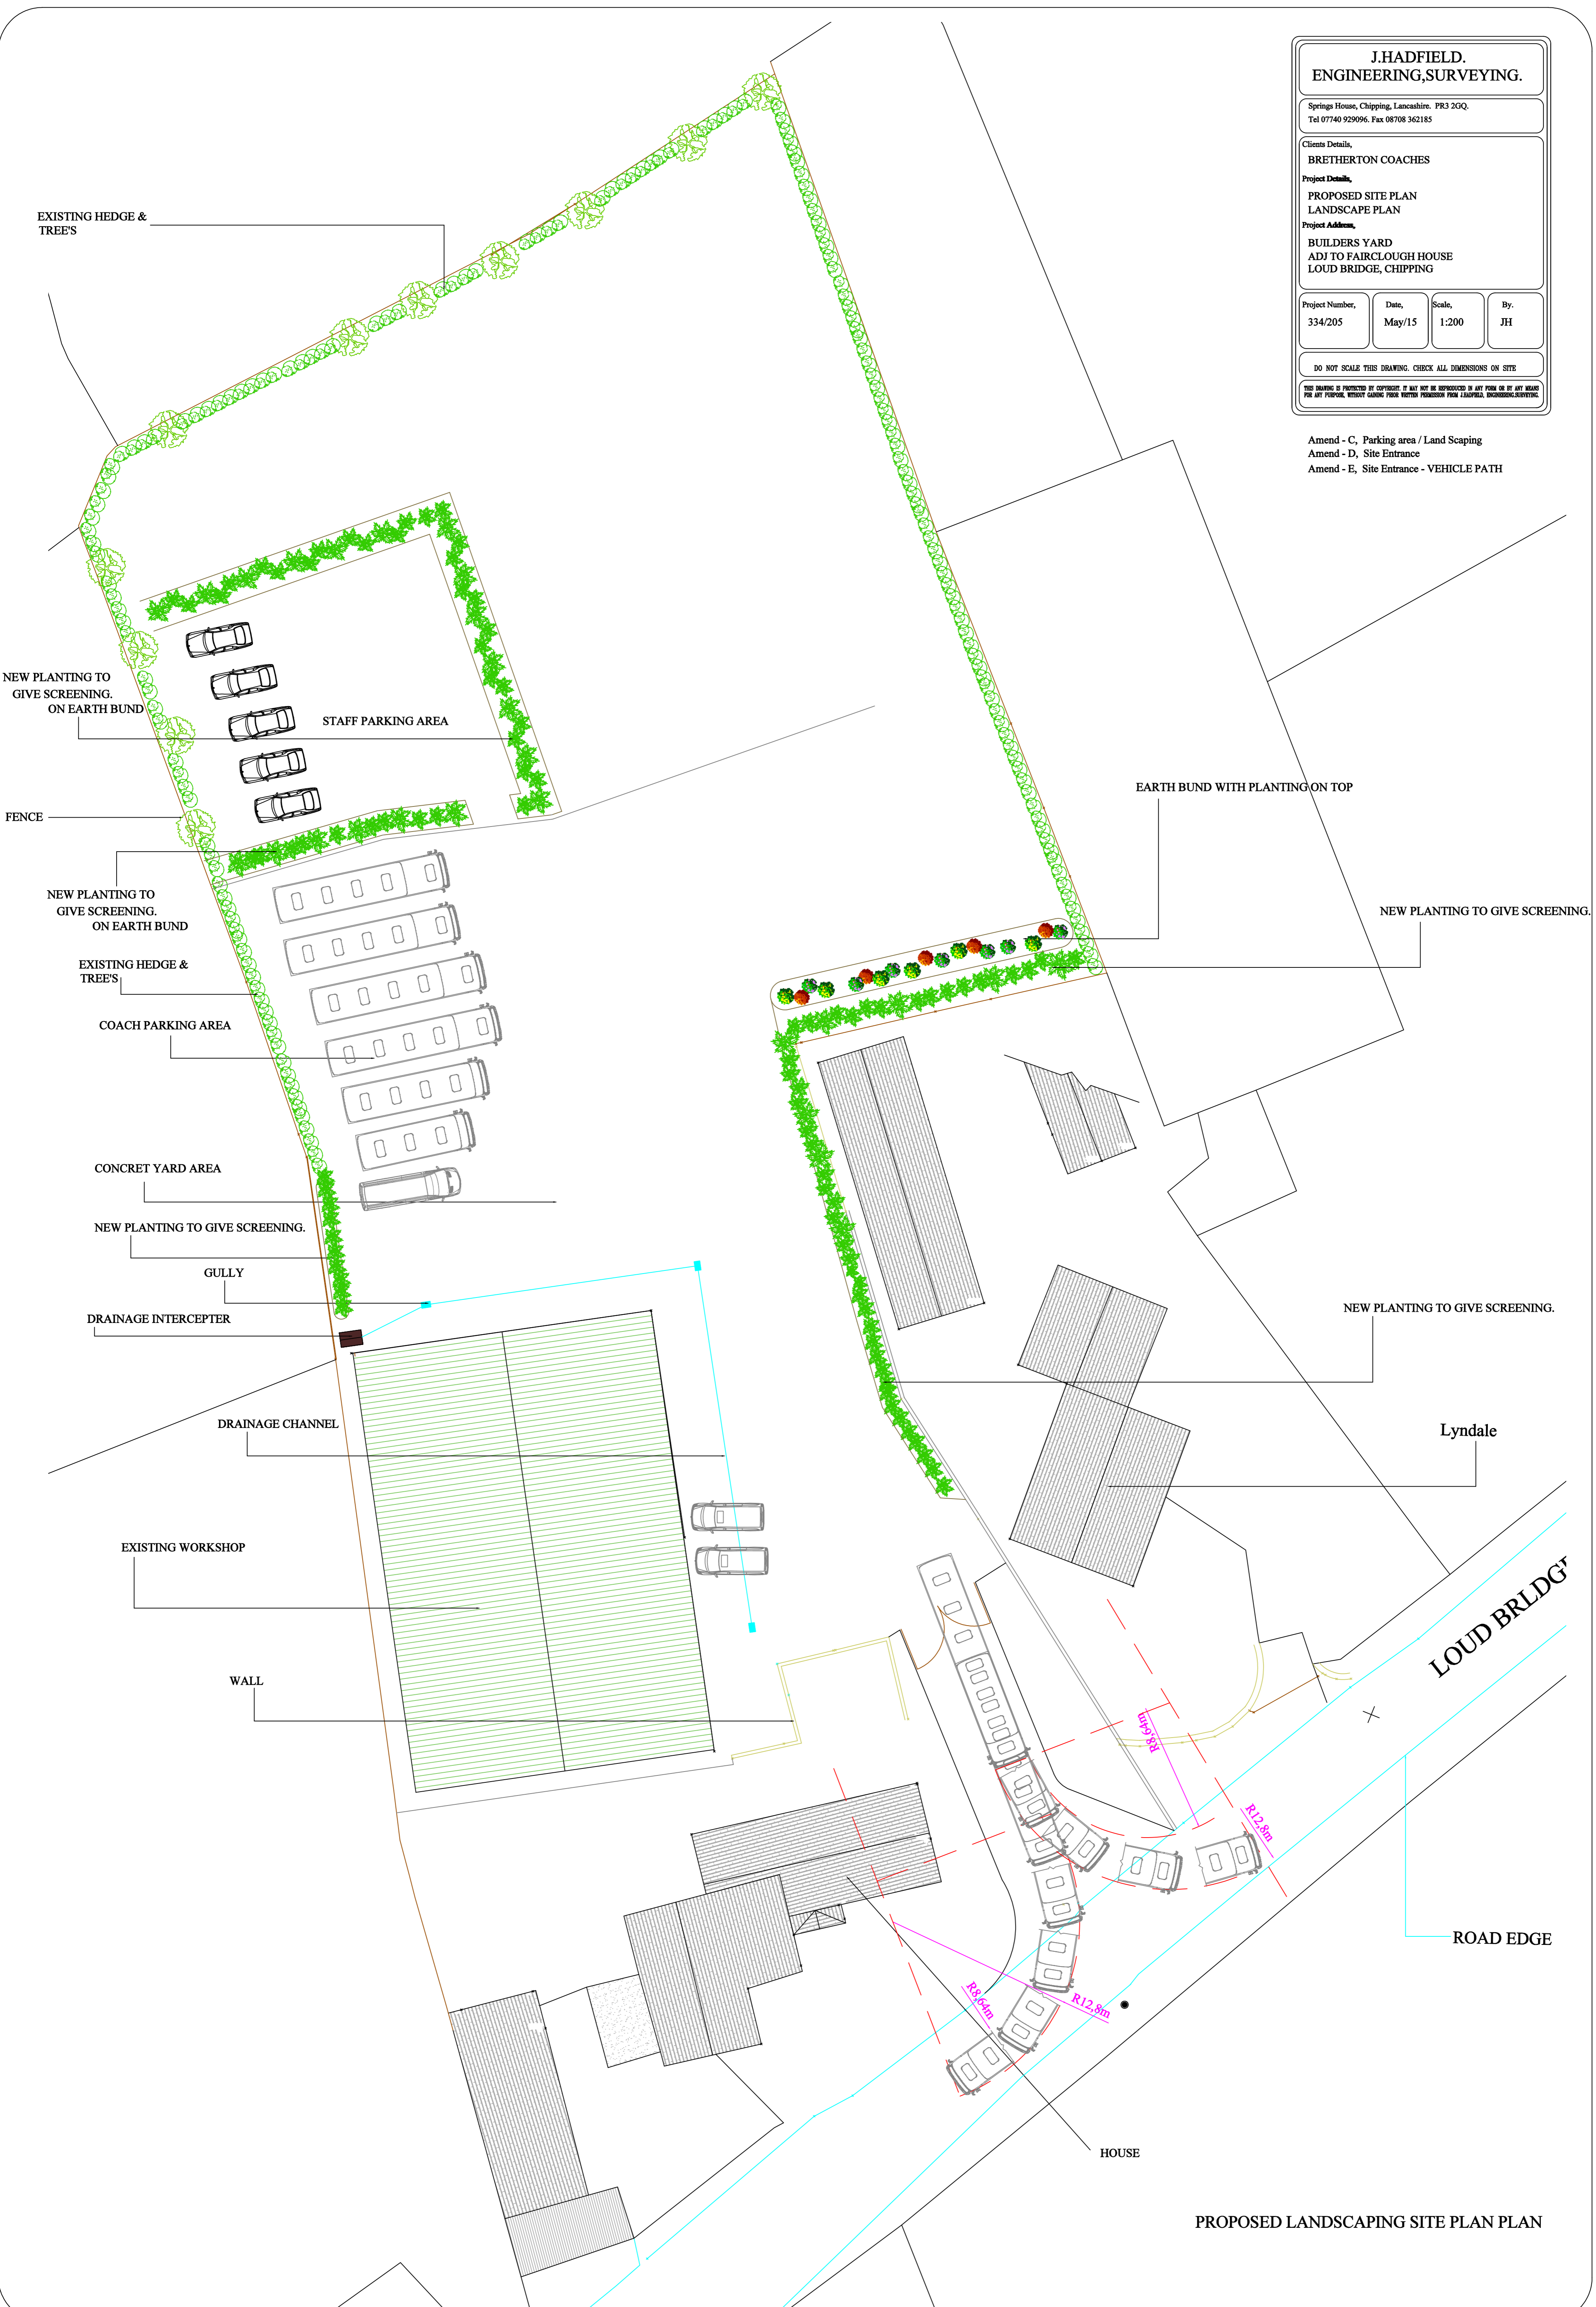

PROPOSED LANDSCAPING SITE PLAN PLAN