

LANGDEN DRIVE

TROUGH ROAD

SMALL BOULDERS

SMALL BOULDERS TO DETER PARKING (AND POSSIBLE RAMMING OF THE MONUMENT)

GRAVEL ON HARDCORE LAID TO FALL AS HARDSTANDING FOR PEDESTRIAN VISITORS.

SMALL BOULDERS

SMALL BOULDERS

APPROX. 2000

APPROX. 2000

EXISTING ROUGH GRASS

DRESSED STONE ENGRAVED TABLET SET INTO ROUGHSTONE SLAB (900 x 1050 x 40 mm)

APPROX. 1250 x 2050 x 400 mm

ROUGHSTONE SLAB MONUMENT FROM WEMPLE END QUARRY LONGRIDGE FELL LAID IN A 600 mm DEEP MASS CONCRETE FOUNDATION AND AT AN ANGLE OF APPROX 20° FROM VERTICAL.


EXISTING ROUGH GRASS

TWO LARGE LOCAL BOULDERS AGAINST WHICH THE MONUMENT SHOULD REST.

APPROX LINE OF TREE CANOPY OVER

APPROX. POSITION OF EXISTING TREE

APPROX LINE OF TREE CANOPY OVER

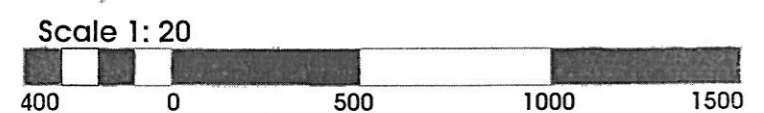

APPROX. POSITION OF EXISTING TREES

The Langden Memorial Stone for Mr Mel Diack MBE and the Clitheroe Youth Forum

PROPOSED PLAN

Drawing No.: 1410/001 Scale: 1 to 20 @ A3

Drawn: MM Date: July 2014

Marc Mallam BArch MCD RIBA MRTPI FTS