




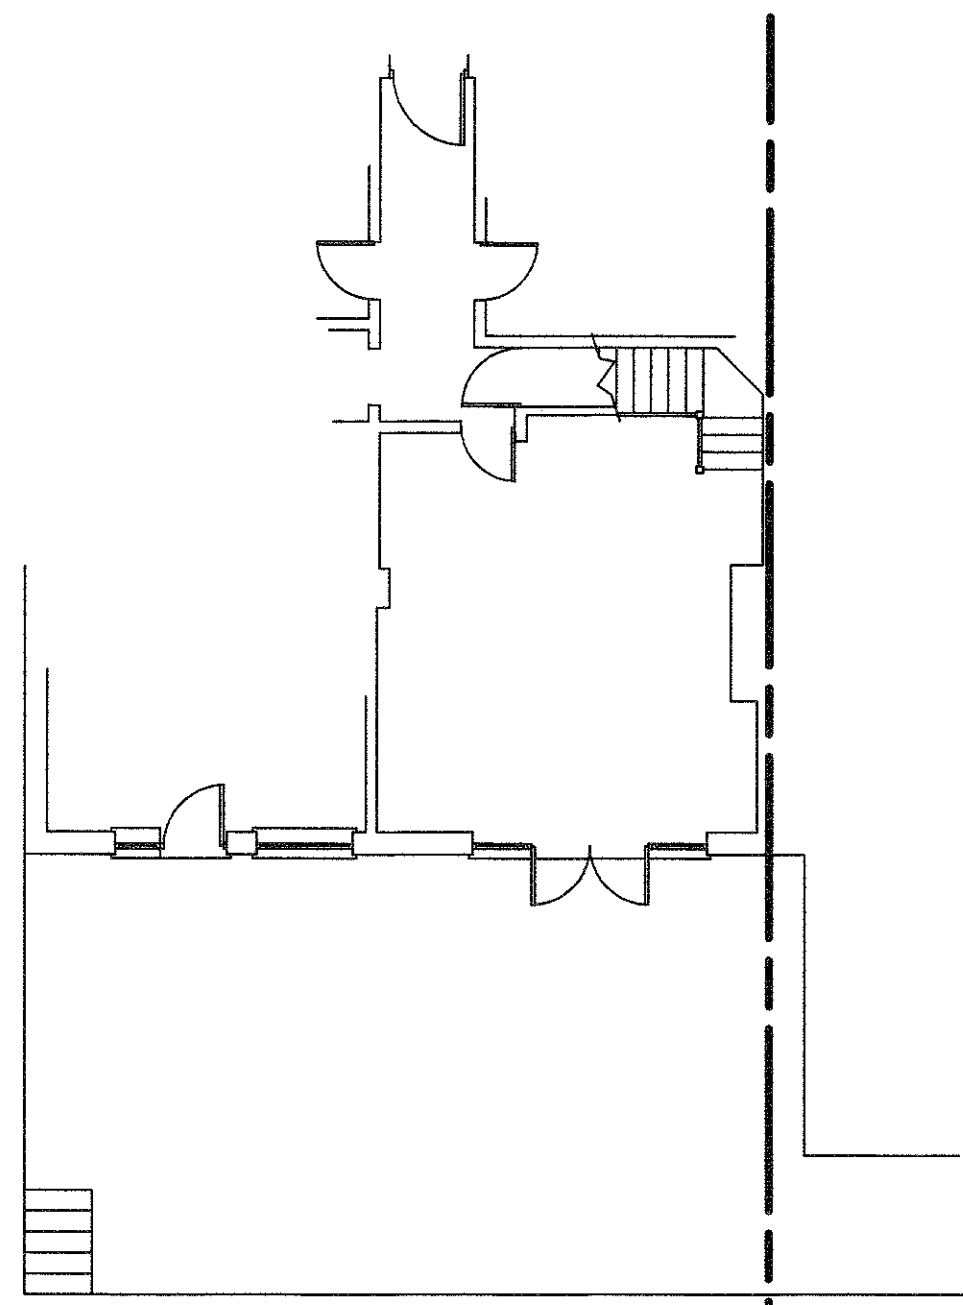


Existing Ground Floor Plan

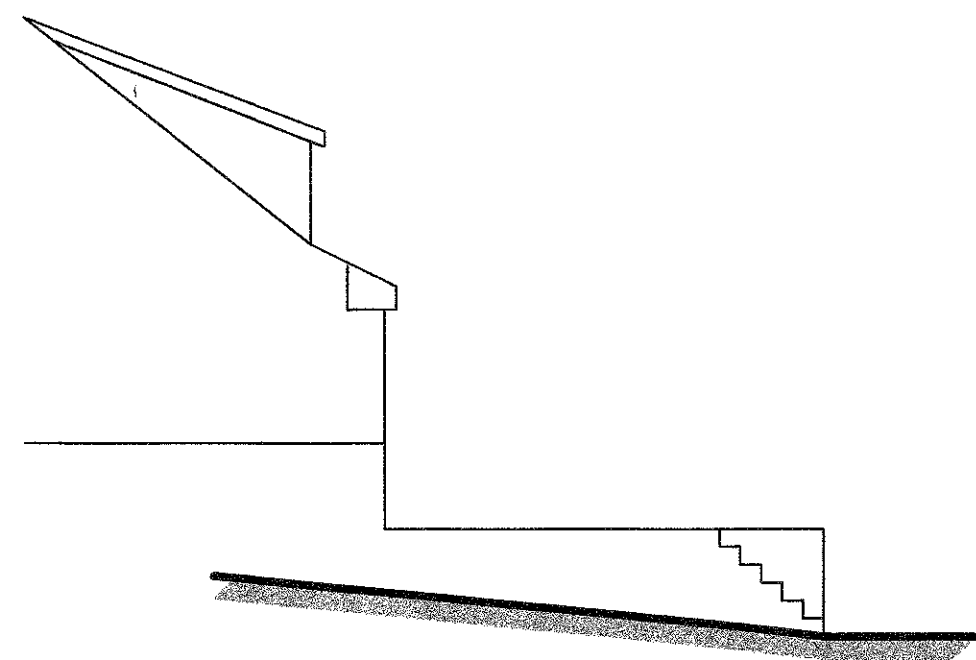


Existing Side Elevation

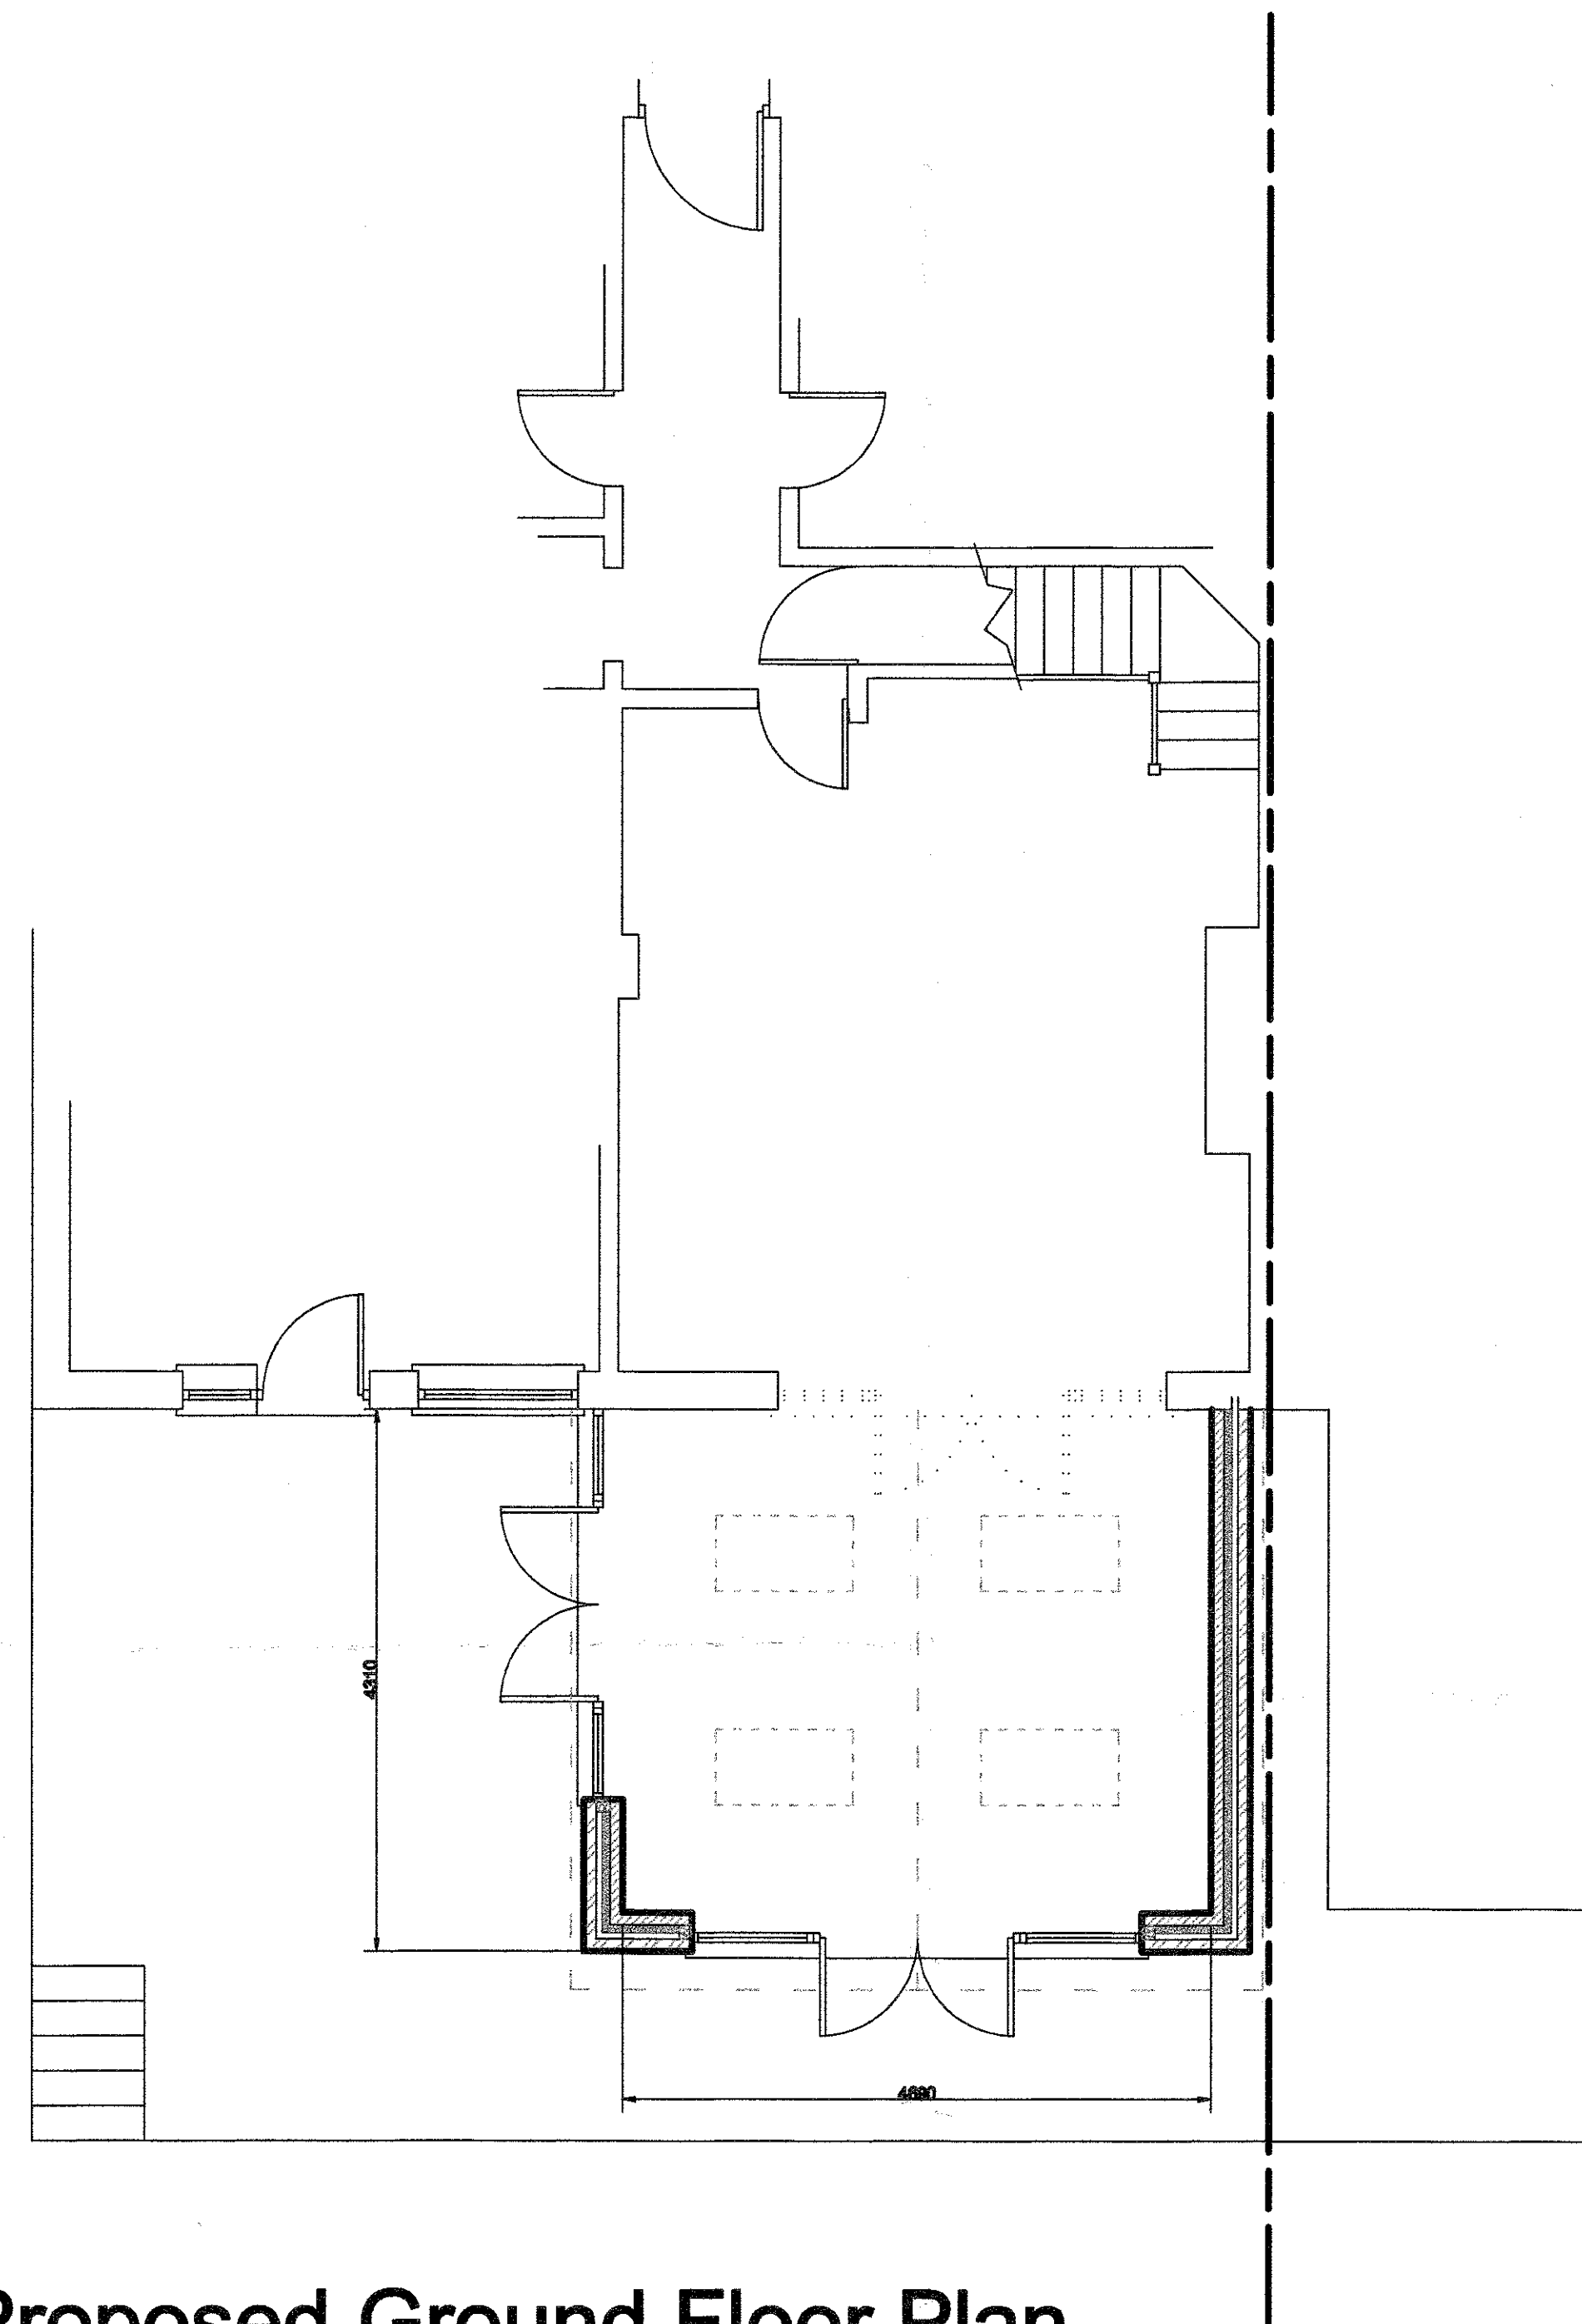


Proposed Ground Floor Plan

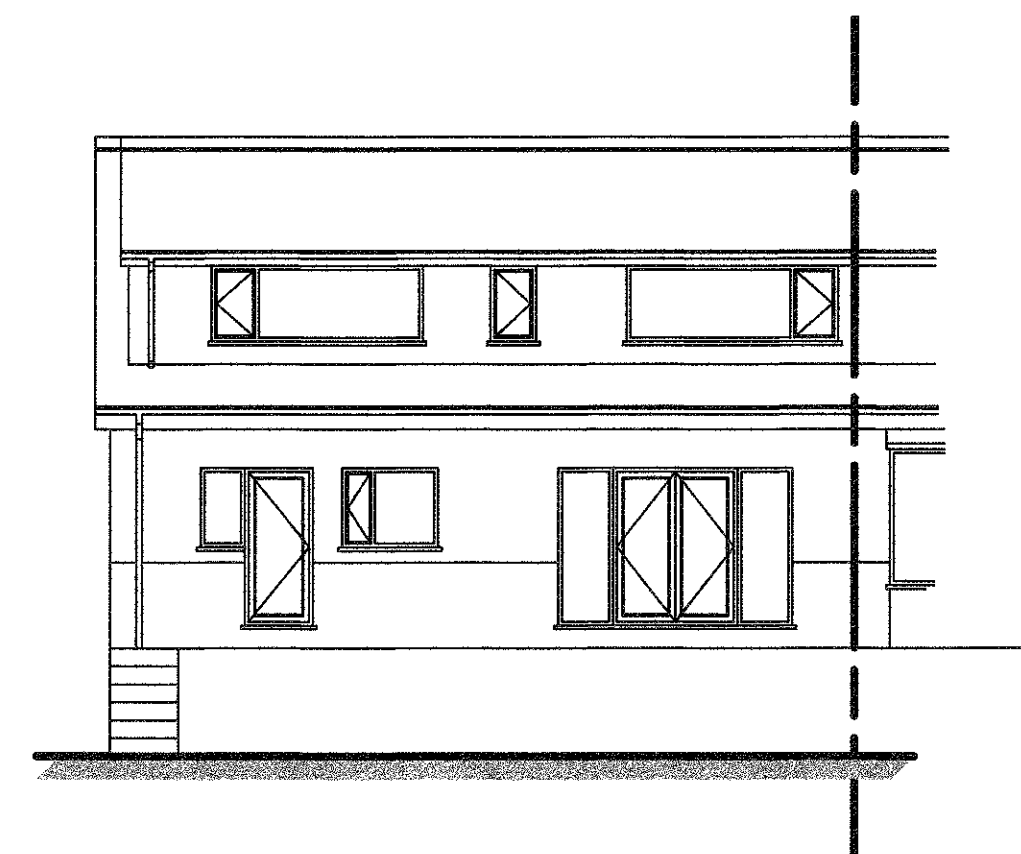


Existing Rear Elevation

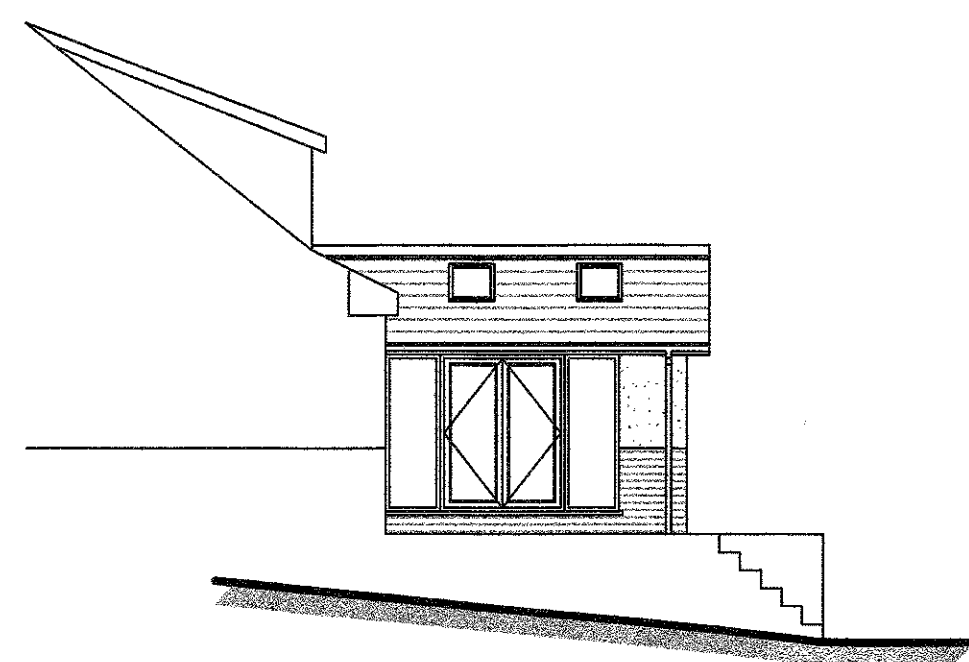


Proposed Side Elevation

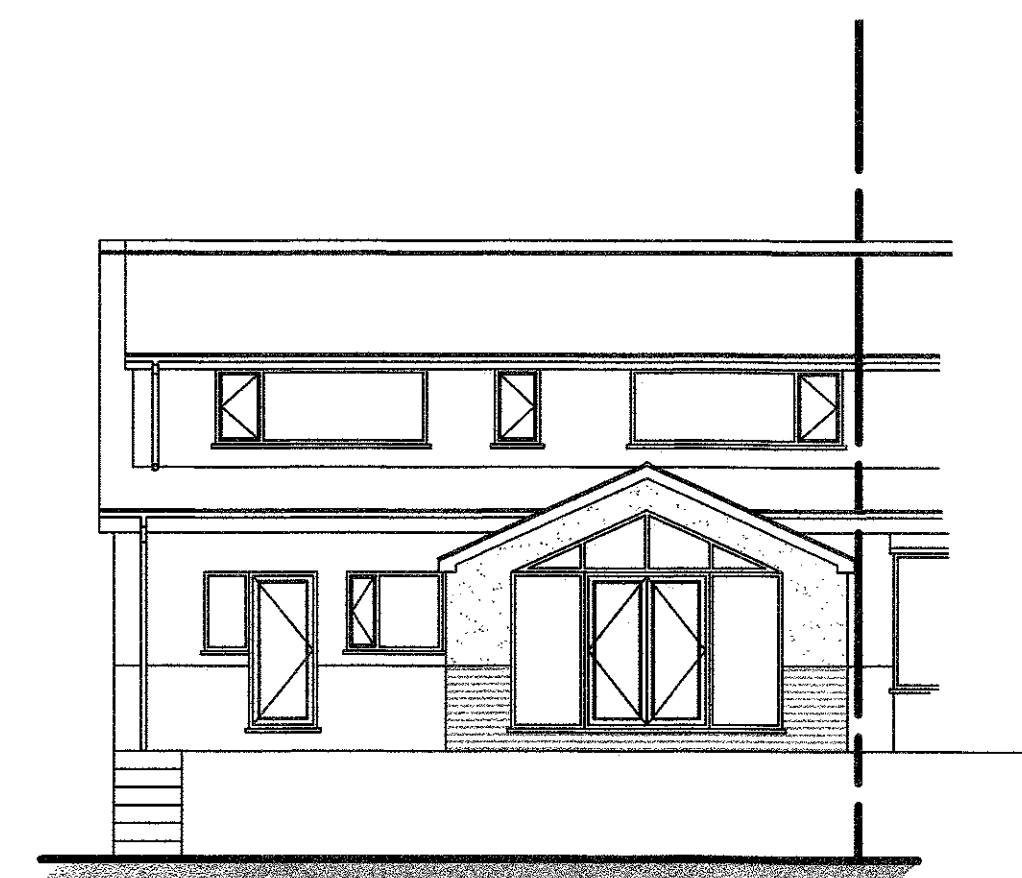

Proposed Rear Elevation

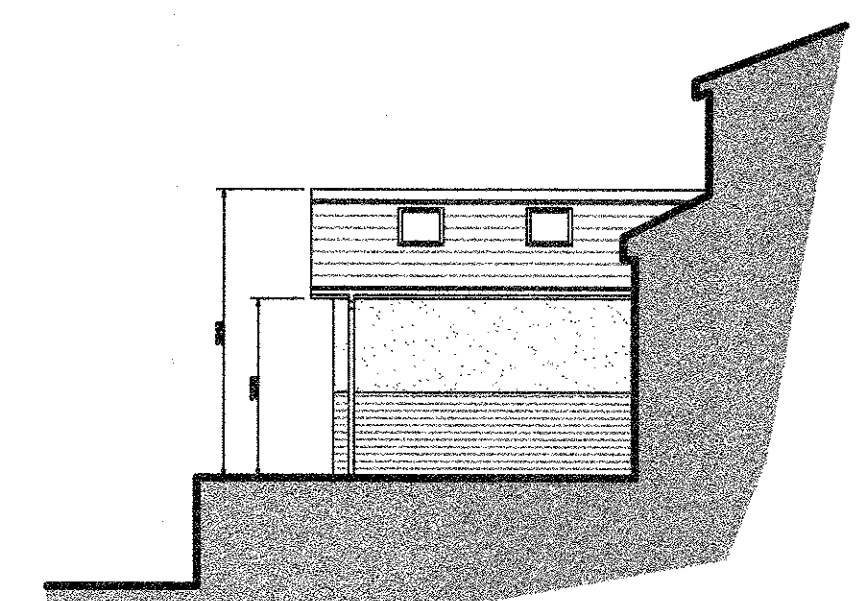

Proposed Side Elevation

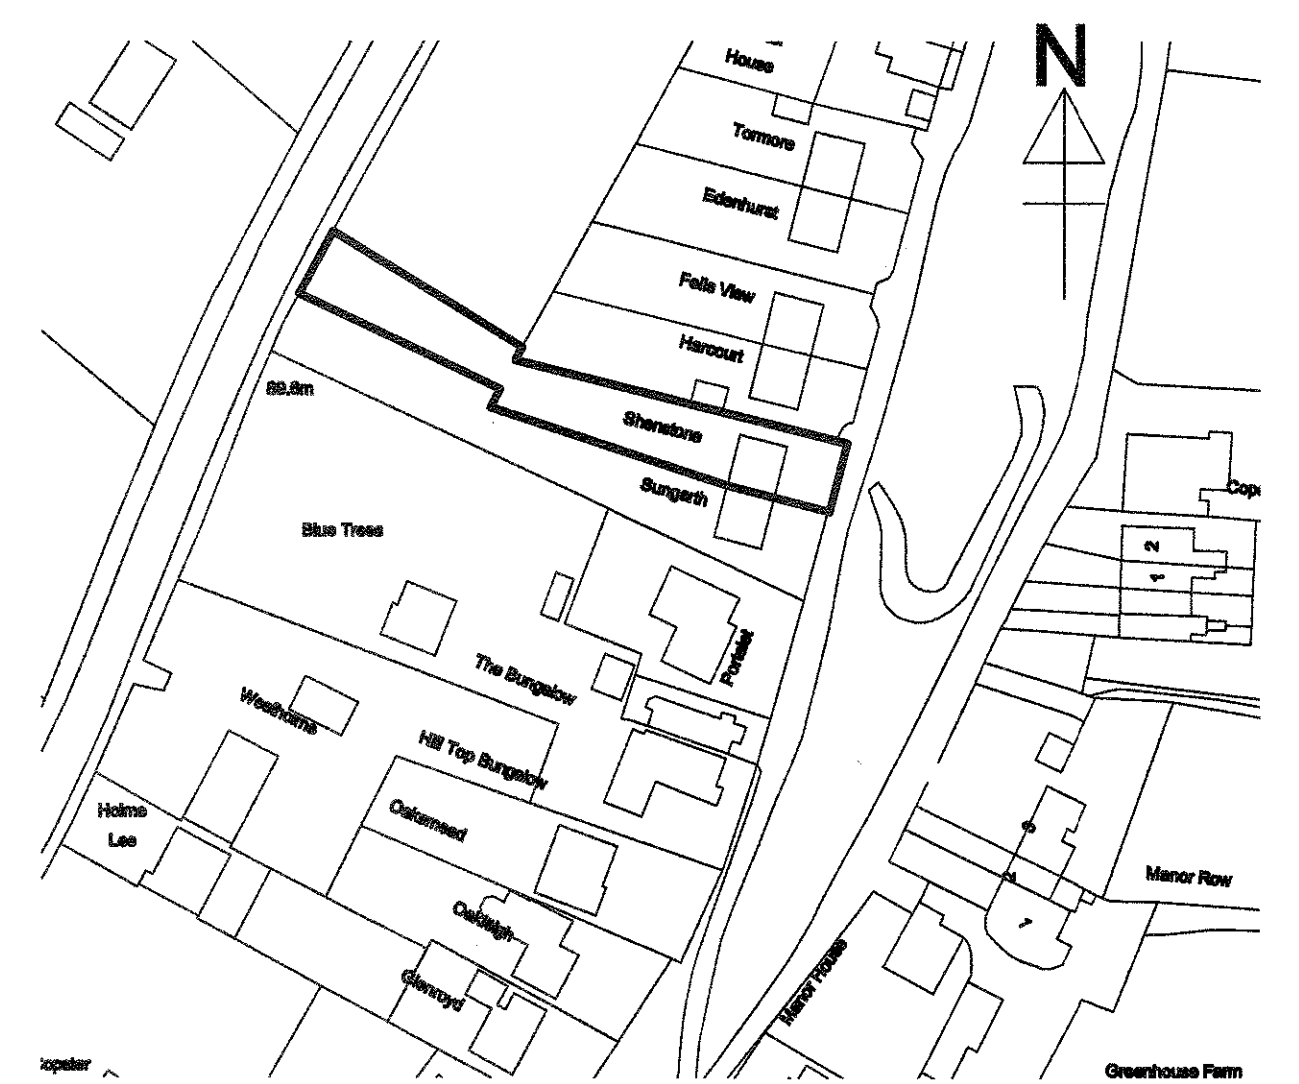

Location Plan (1:1250)

320141138P

AMENDED PLANS RECEIVED

DATE 26/11/15

28.10.14 A Additional dimensions added

Date Rec

Client Information	Mr & Mrs Evans		
	PROPOSED PLAN		
Job Information	Shenstone, Copster Green		
	01		
Proposed Single Storey Rear Extension	001		
	A-1, Sept. 2014 1:50 @ A1		

Use metric dimensions only. All dimensions to be checked on site prior to construction or fabrication. DO NOT SCALE OFF THIS DRAWING.