


FRONT ELEVATION

Plot 1
The Carpenter's Lodge

Plot 15
The Boat House

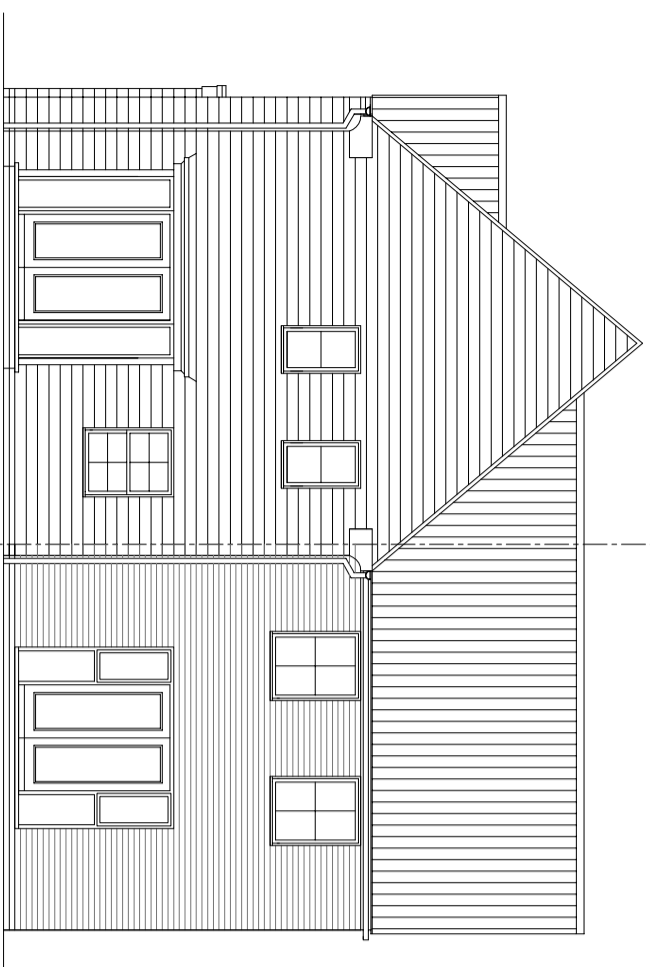


REAR ELEVATION




SIDE ELEVATION

Plot 1
The Carpenter's Lodge


Plot 15
The Boat House

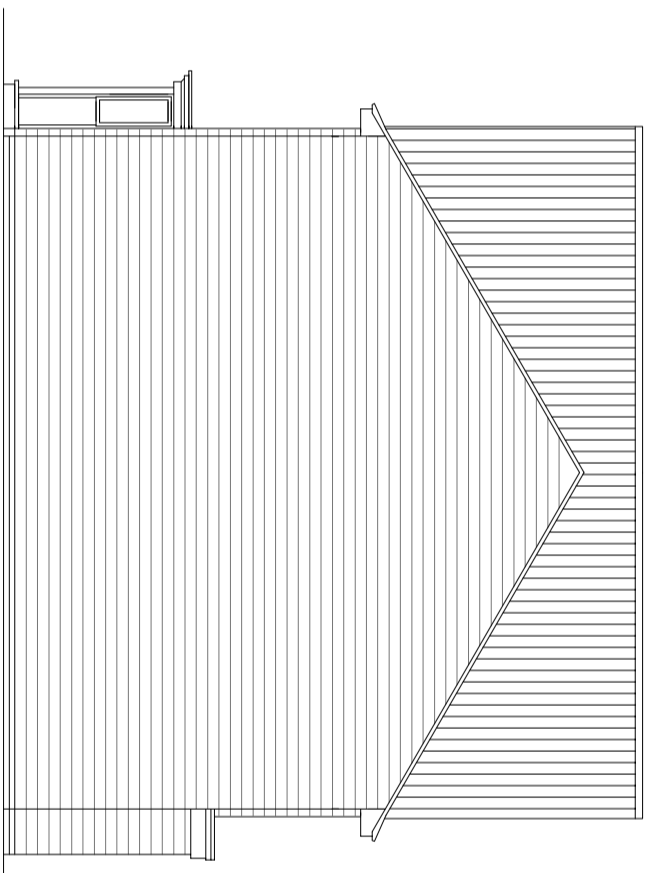

SIDE ELEVATION

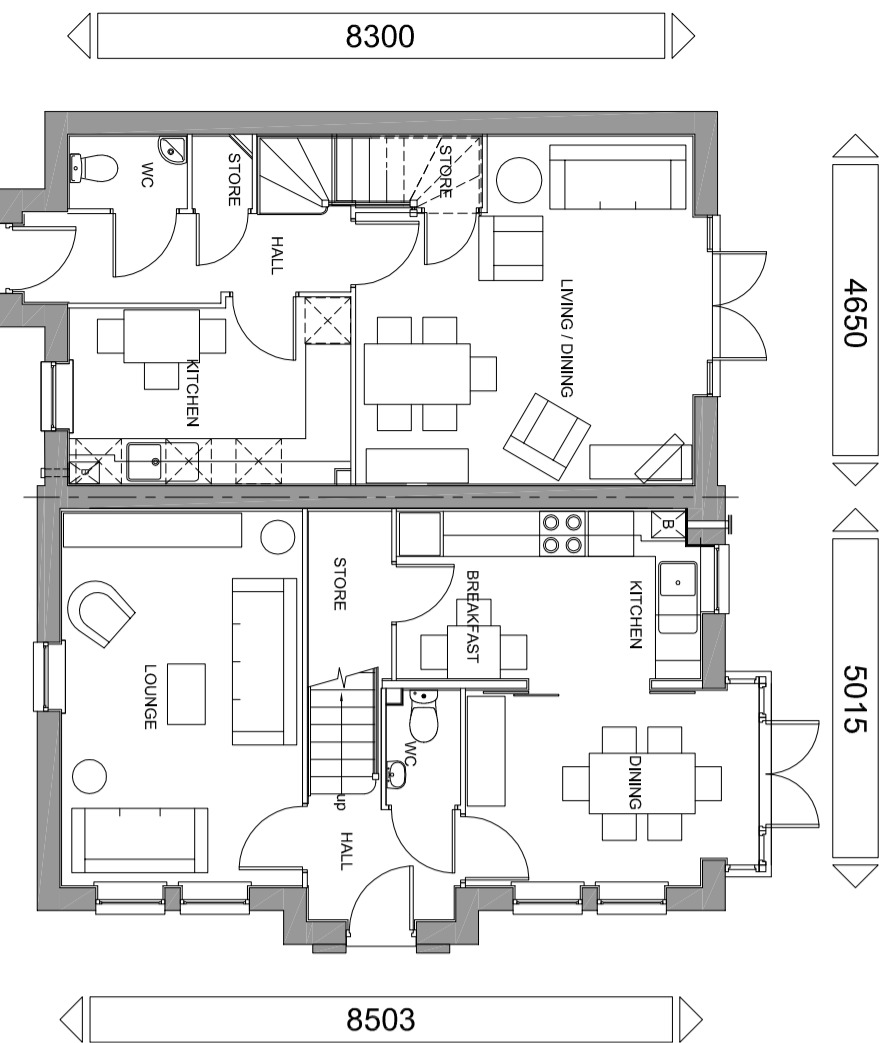

GROUND FLOOR PLAN

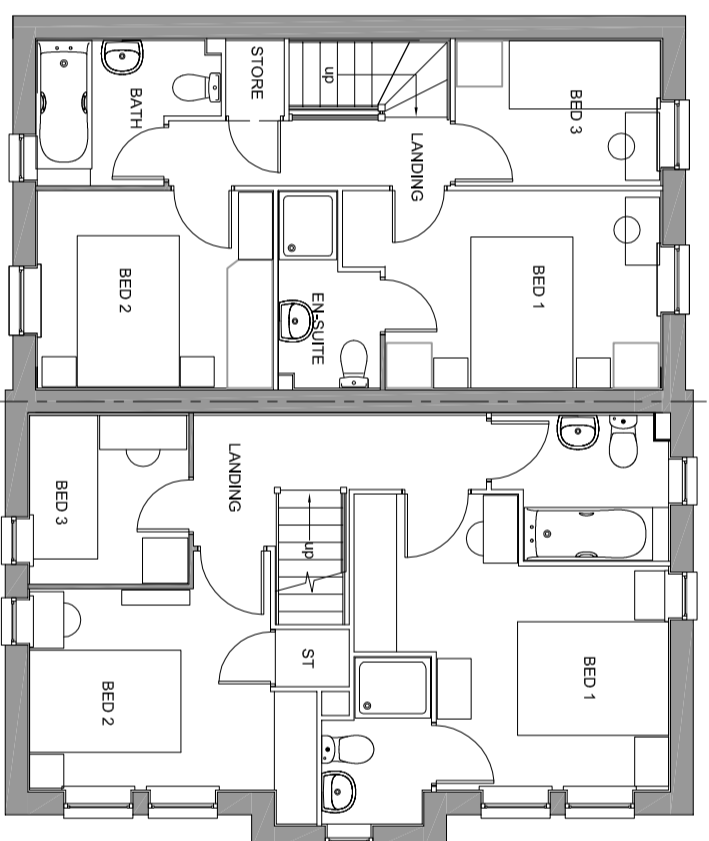

FIRST FLOOR PLAN