



PLANT SCHEDULE


Number	Species	Girth	Specification
29	No. Acer campestre	14-16cm RB	
5	No. Acer campestre 'Streetwise'	14-16cm RB	
1	No. Aesculus hippocastanum	14-16cm RB	
55	No. Alnus glutinosa	14-16cm RB	
6	No. Alnus incana	14-16cm RB	
65	No. Betula pendula	14-16cm RB	
1	No. Carpinus betulus	14-16cm RB	
6	No. Fagus sylvatica	14-16cm RB	
6	No. Platanus hispanica	14-16cm RB	
15	No. Populus tremula	14-16cm RB	
5	No. Prunus avium 'Plena'	14-16cm RB	
2	No. Prunus cerasifera 'Nigra'	14-16cm RB	
6	No. Prunus padus	14-16cm RB	
21	No. Quercus robur	14-16cm RB	
1	No. Salix alba	14-16cm RB	
8	No. Sorbus aucuparia	14-16cm RB	
9	No. Tilia cordata	14-16cm RB	

Number	Species	Pot Size	Specification	Density
247	No. Acer campestre	60-90cm BR		1/m ²
298	No. Acer campestre	60-90cm BR		0.3Ctr Double Staggered at 0.45m offset
218	No. Cornus sanguinea	60-90cm BR		1/m ²
12	No. Cornus sanguinea 'Midwinter Fire'	60-90cm BR		1/m ²
19	No. Cornus stolonifera	60-90cm BR		1/m ²
35	No. Cornus stolonifera 'Flaviramea'	60-90cm BR		1/m ²
310	No. Cornus avellana	60-90cm BR		1/m ²
602	No. Corylus avellana	60-90cm BR		0.3Ctr Double Staggered at 0.45m offset
239	No. Crataegus monogyna	60-90cm BR		0.3Ctr Double Staggered at 0.45m offset
130	No. Ligustrum vulgare	60-90cm BR		1/m ²
149	No. Ligustrum vulgare	60-90cm BR		0.3Ctr Double Staggered at 0.45m offset
147	No. Prunus spinosa	60-90cm BR		1/m ²
197	No. Prunus spinosa	60-90cm BR		0.3Ctr Double Staggered at 0.45m offset
101	No. Sambucus nigra	60-90cm BR		0.3Ctr Double Staggered at 0.45m offset
63	No. Viburnum opulus	60-90cm BR		1/m ²
12	No. Viburnum opulus 'Compactum'	2L		1/m ²

Number	Species	Density
1608	No. Crocus autumnalis	40/m ²
122	No. Galanthus nivalis	40/m ²
5080	No. Hyacinthoides non-scriptus	40/m ²
7311	No. Narcissus pseudonarcissus	40/m ²

Legend

- Existing trees/hedges
- Proposed trees
- Native Hedge
- Bulbs
- Buffer planting
- Amenity grass
- Wildflower EM1 Basic general purpose meadow mix
- Wildflower EGB Meadow grass mix for wetlands
- For further details on the Trim Trail see TCL Play drawing 15950

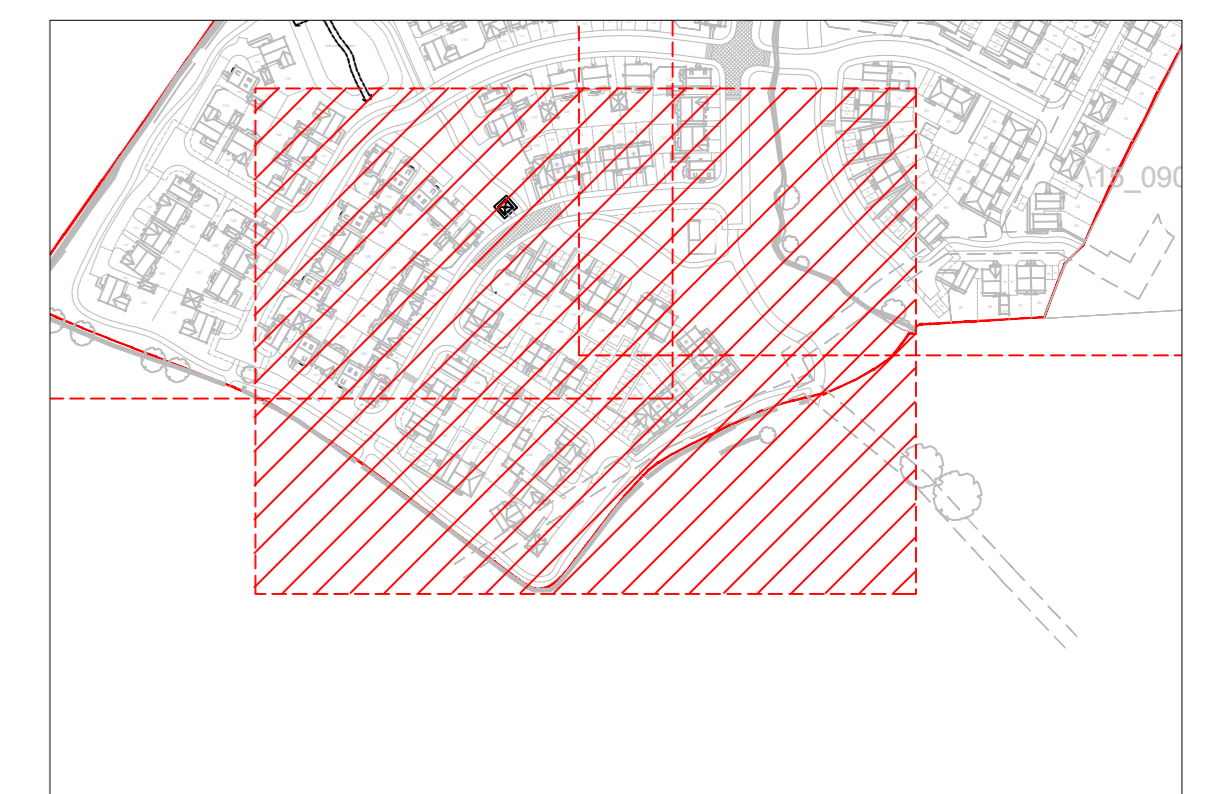

Revision	Description	Date
A	Trim Trail added	PM 19.12.18
B	Layout updated	PM 25.01.19
C	Buffer planting added	PC 08.04.19