




Proposed Ground Floor Plan

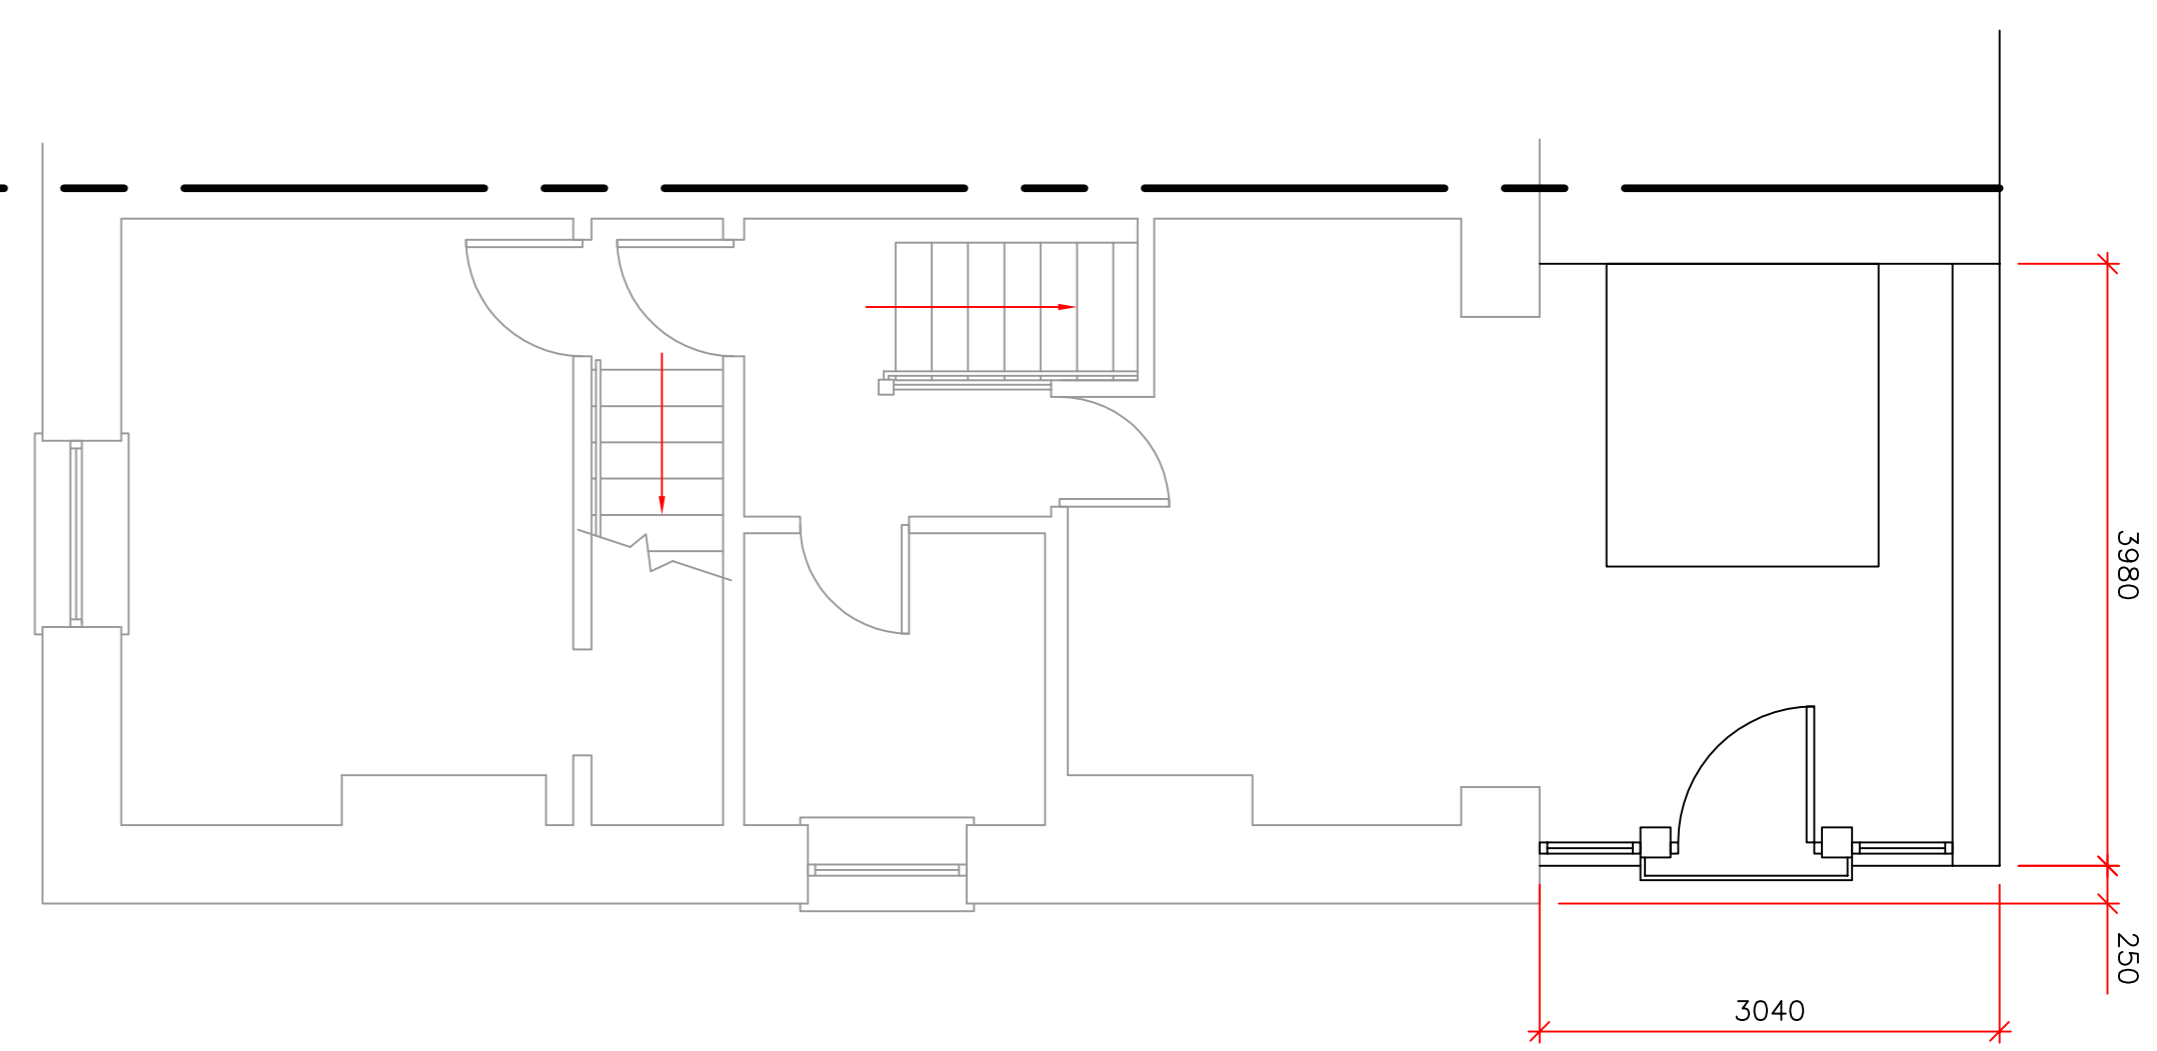


Proposed First Floor Plan

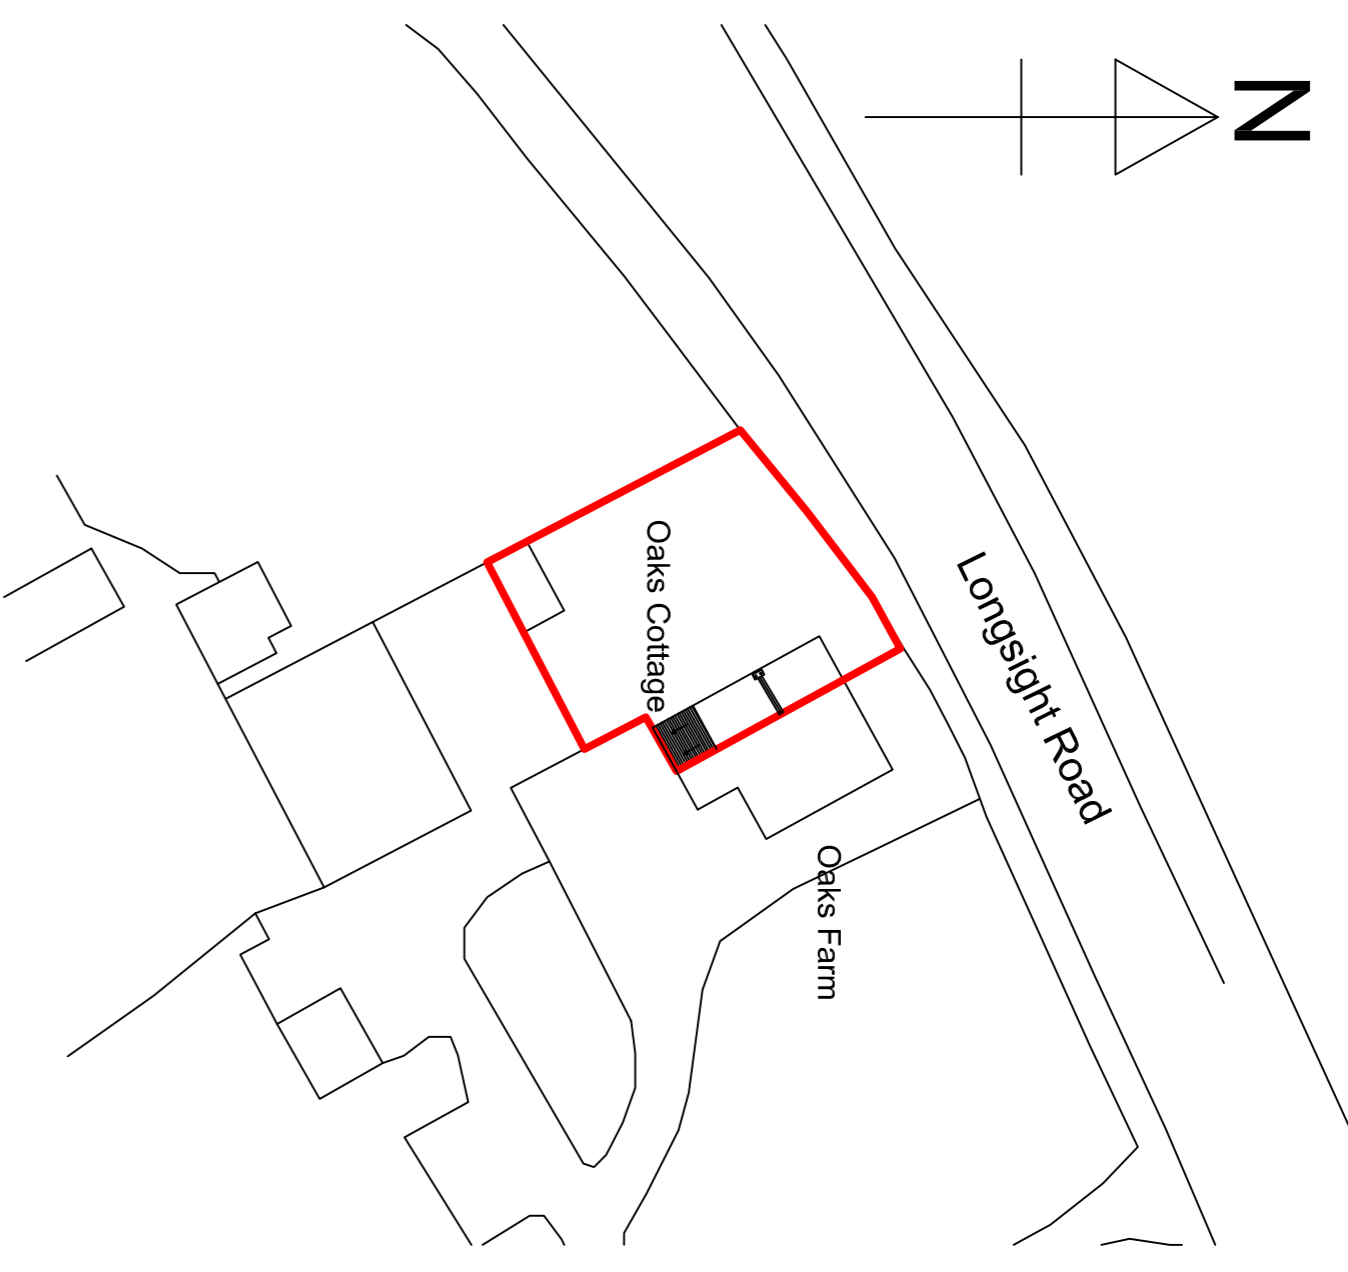


Proposed Site Plan (1:500)

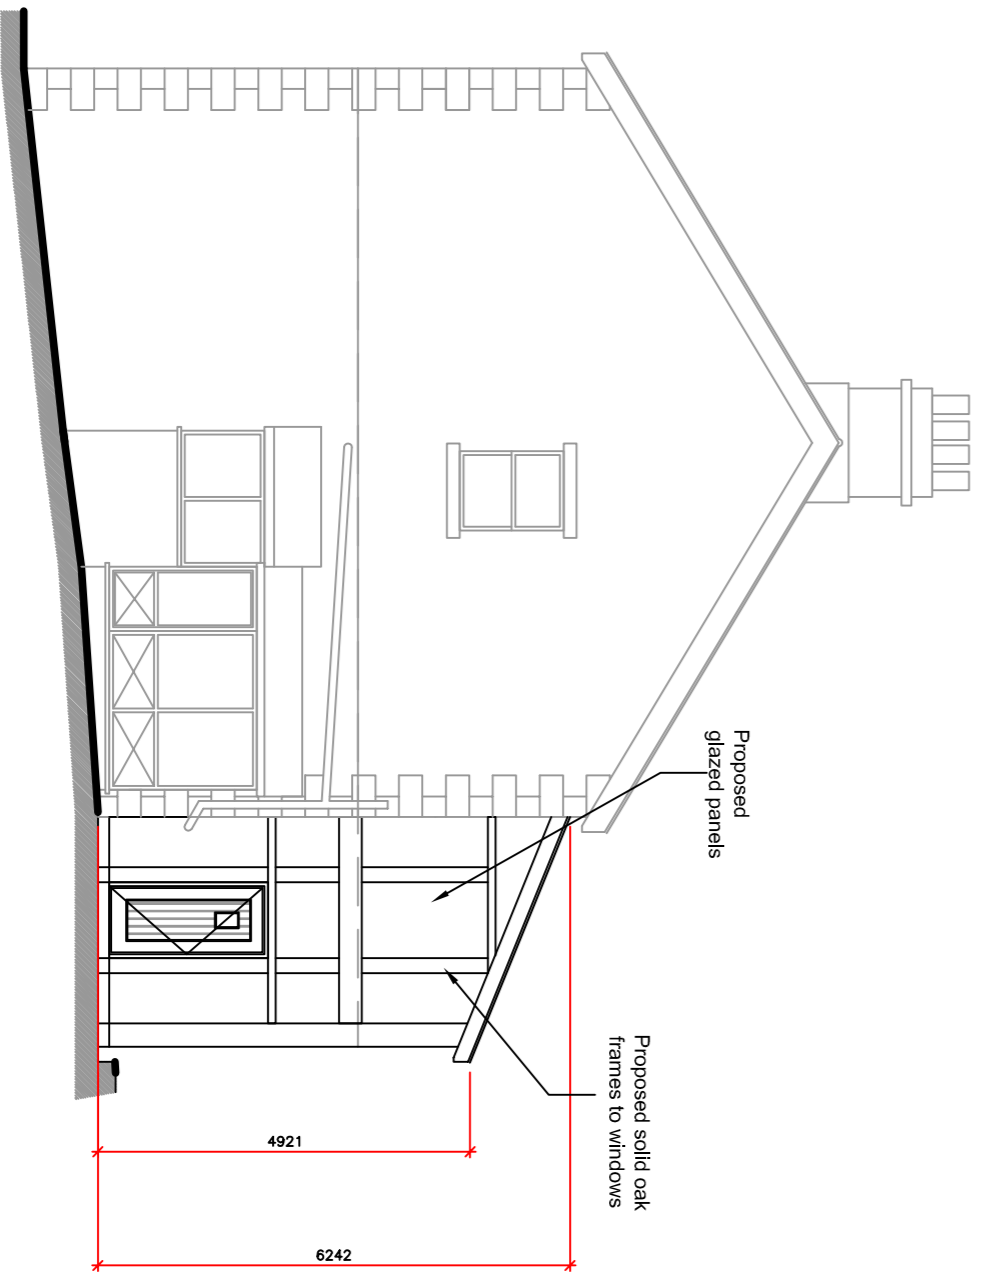

Proposed Side Elevation

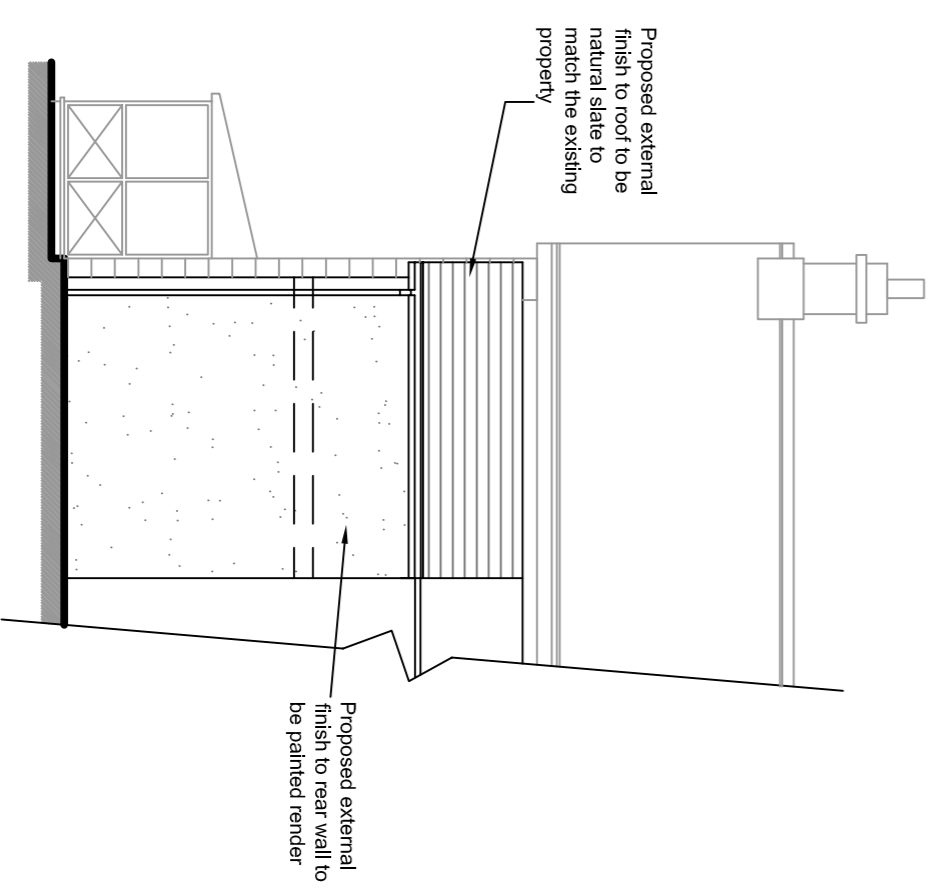

Proposed Rear Elevation

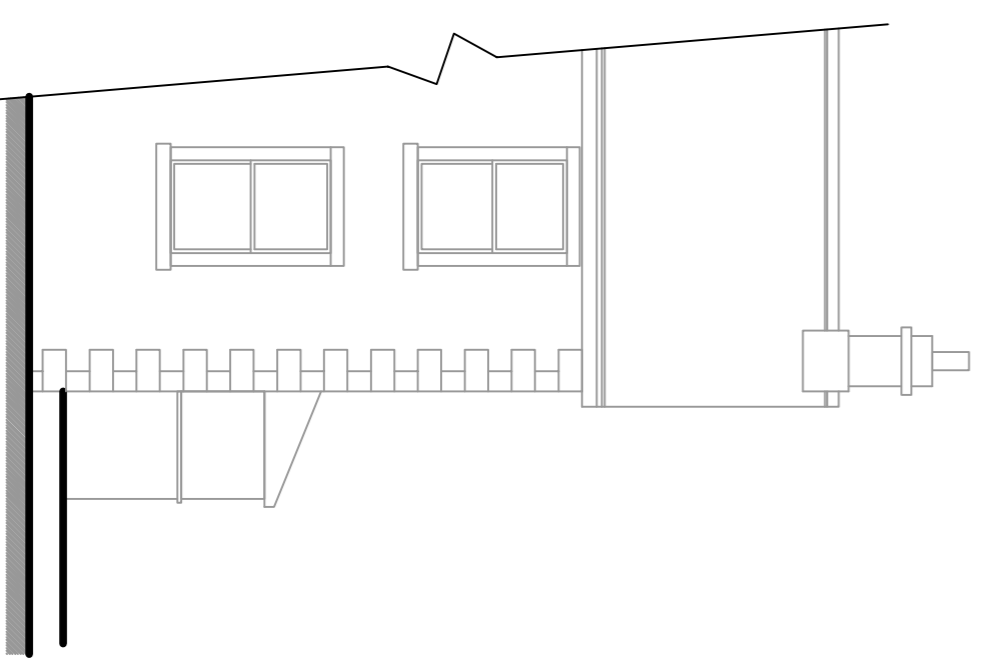

Proposed Front Elevation

Rev	Description	Date

Client Information	
Name	Mr. C. Barker
Company Name	PROPOSED PLAN
Job Information	
Name	Oaks Cottage, Longsight Road
Number	02
Proposed Two Storey Rear Extension	
Number	001
Revision	-
Date	Jan 2016
Scale	1:50 (1:100 @ A1)

Use nearest dimension only. All dimensions to be checked on the plan to consistency of drawings. Do NOT SCALE OFF THE DRAWING.