



This drawing is the property of IWA Architects.  
 Copyright is reserved by them and the drawing is issued  
 on condition that it is not copied either wholly or in part  
 without the consent in writing of IWA Architects.

Dimensions should not be scaled. All dimensions to be  
 checked on site by the contractor before  
 commencement of the relevant part of the work

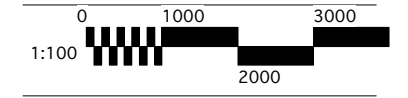


N

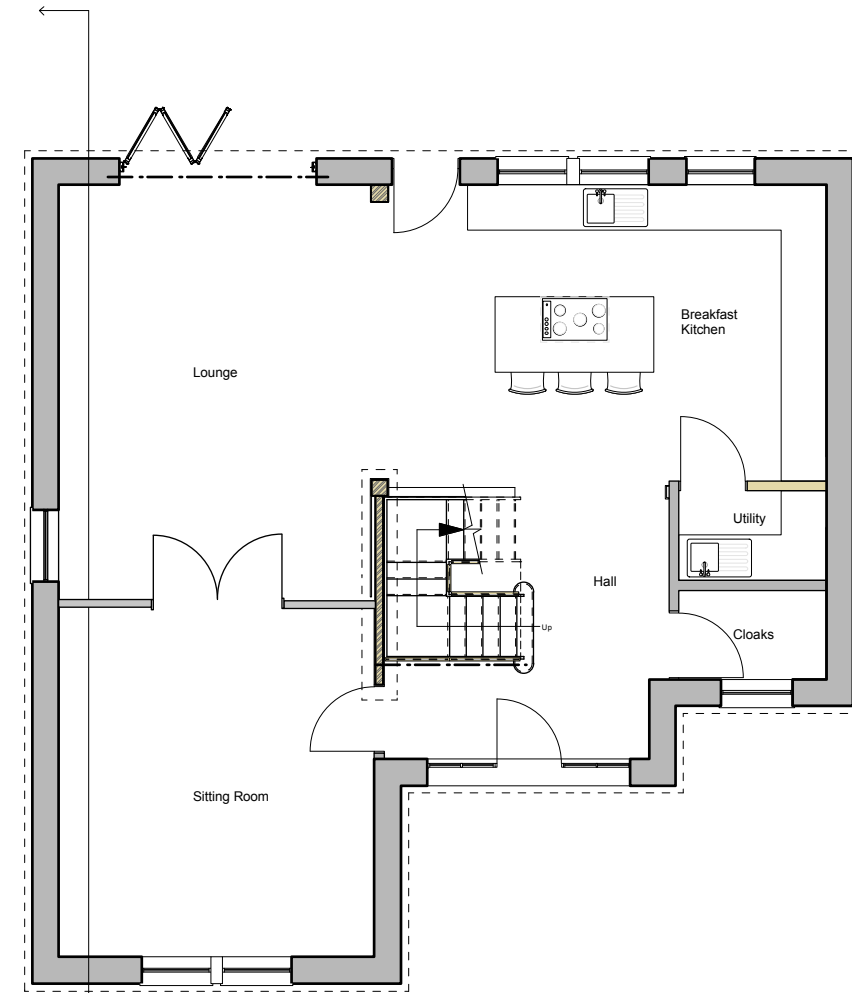

Ground Floor Plan

A ←

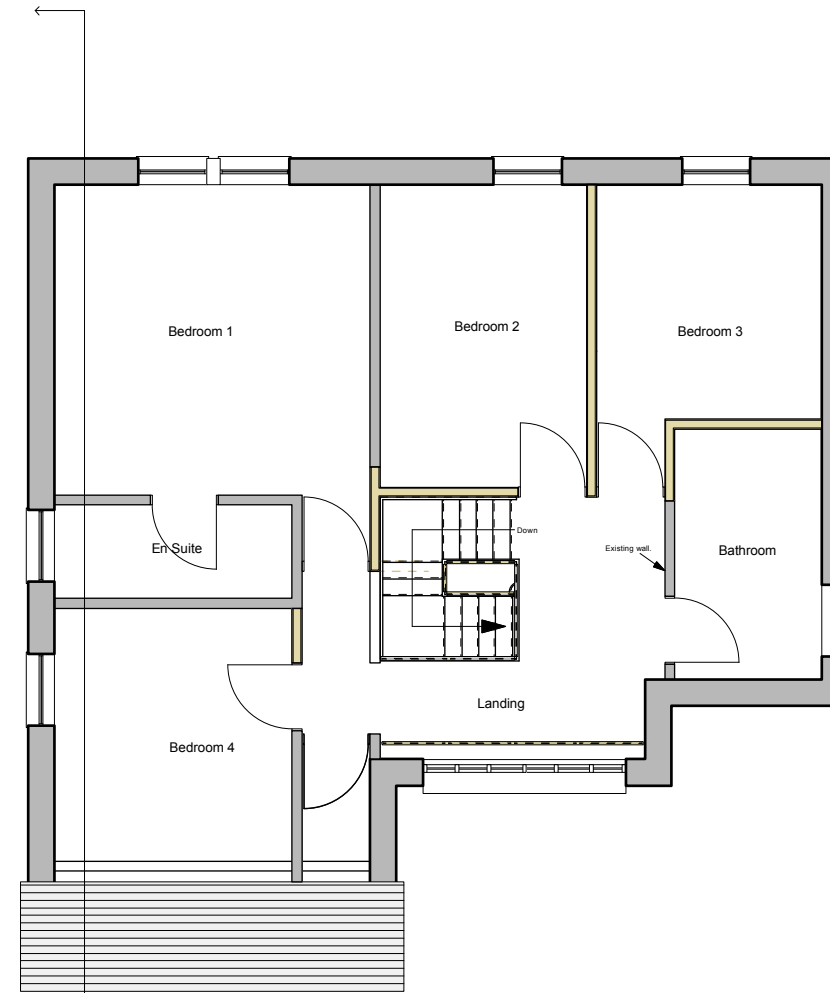

First Floor Plan

A ←

Rev	Date	Description
-	-	-

Extension to Mill Hey Croft,  
 Sawley Road

Existing Plans

Drwg. No.: 2125.E.002	Rev.: -
Date: Dec '14	Scale: 1:100@A3

**IWA Architects**

Waterloo Mill, Waterloo Road, Clitheroe, Lancashire, BB7 1LR.

t: +44 (0) 1200 423487  
 f: +44 (0) 1200 458278  
 e: admin@iwaarchitects.co.uk  
 w: www.iwaarchitects.co.uk